
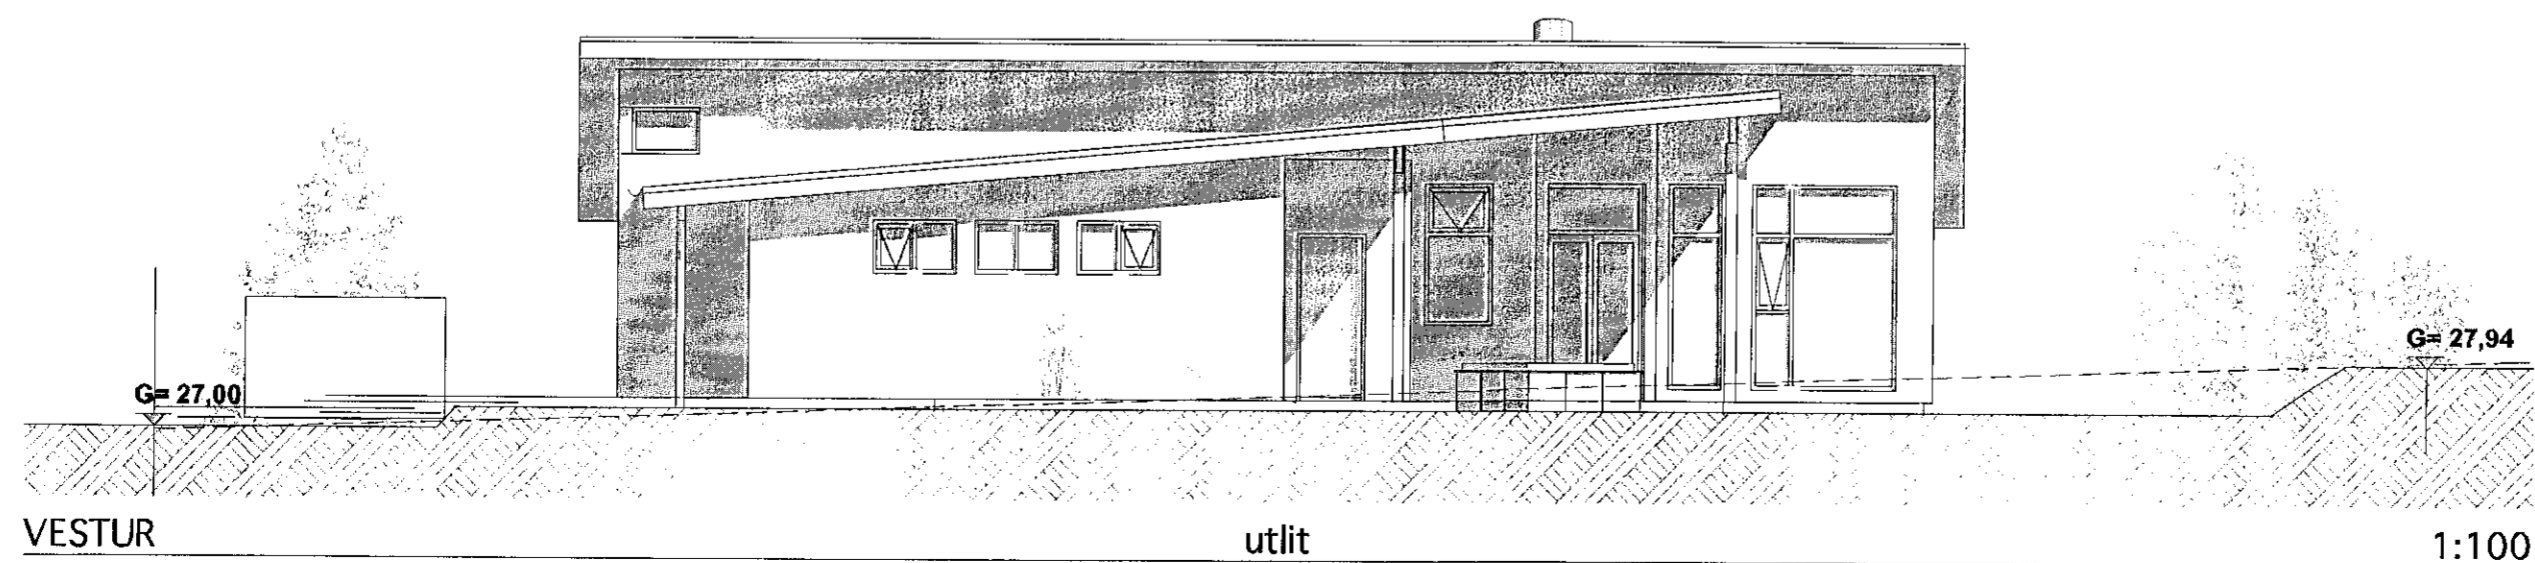
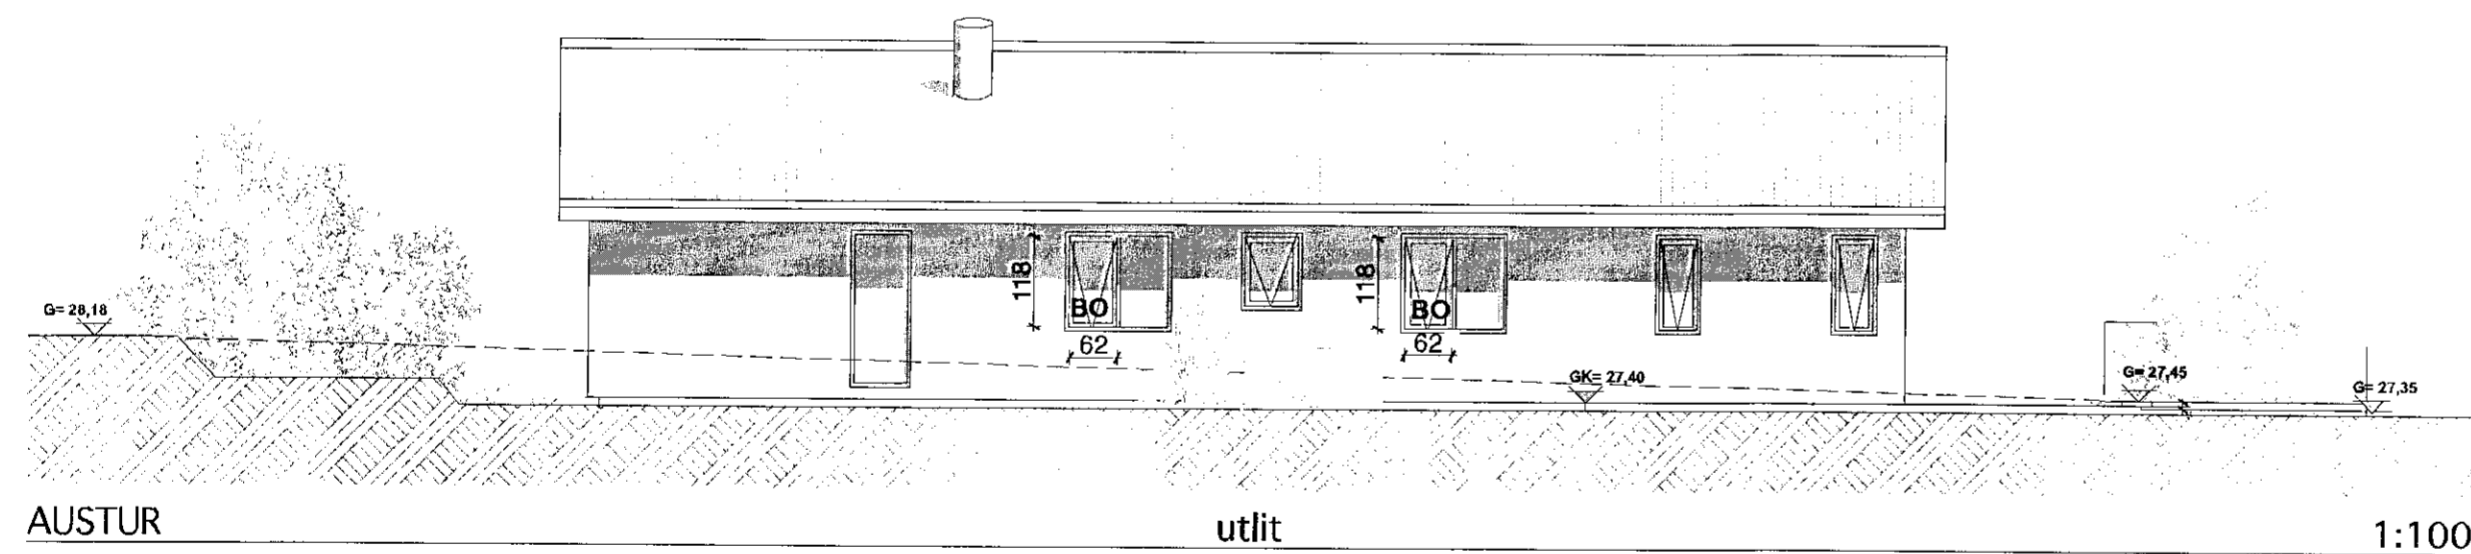
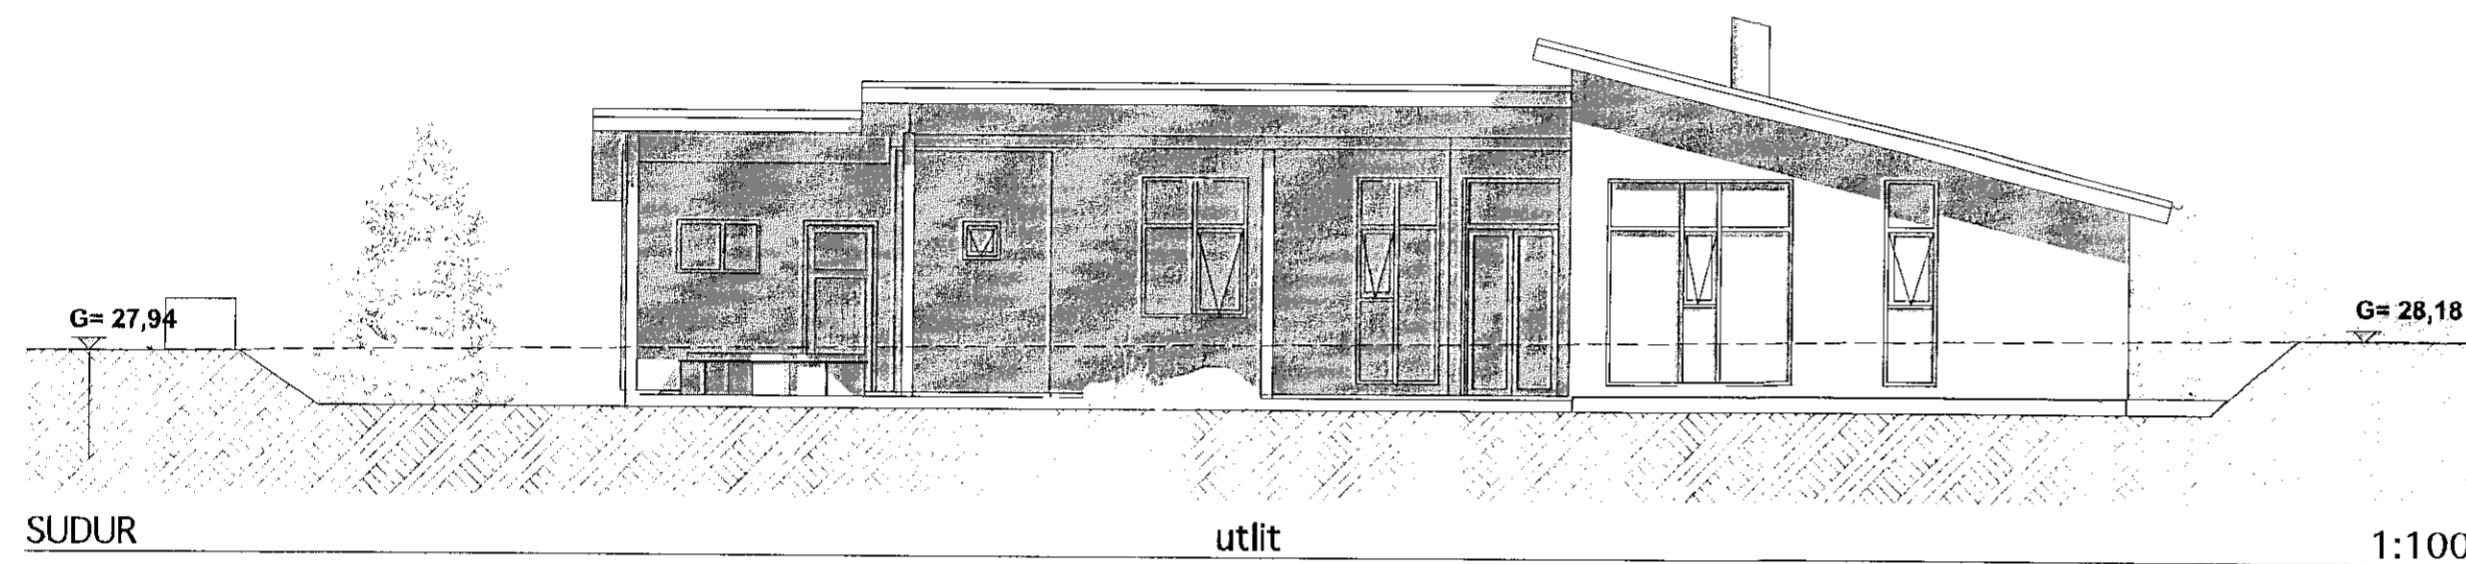



1908148

Samþykkt þann  
18. SEP. 2019  
Byggingarfulltrúinn í Hafnarfirði  
*Helmi Þorvaldsson*

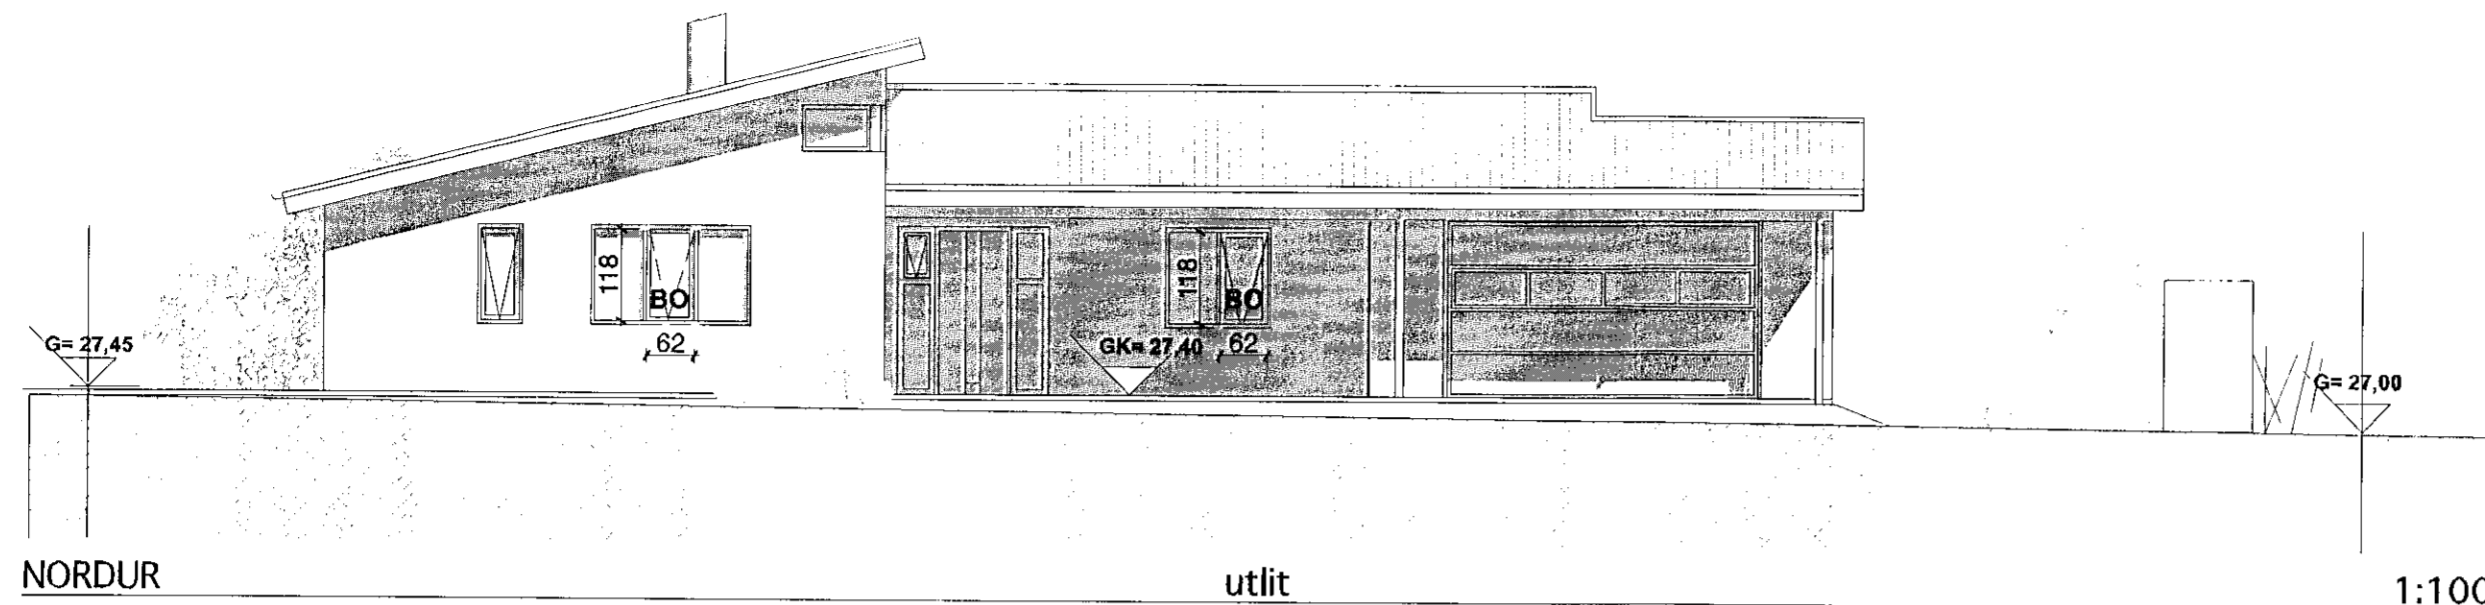

Fasta nr. 2312398 Land nr. 204354  
Staðgreinir = 1400-1-27700370  
Breytt 6. sept. 2019.  
Frekari frágangur teikn.

TEIKNISTOFAN Verkefni  
 **GLITVELLIR 37**  
**HAFNARFIRÐI**  
**EINBYLISHÚS**  
 Heiti **ÚTLITSMYNDIR**

kvarði	1 : 100	verk. nr	2018 G-159
dags.	11. ÁGÚST. 2019	dags br.	6. SEPT. 2019
hönnun	G. G.	teikn. nr	<b>A-3</b>
teikn	G. G.		

Hringbraut 17 220 Hafnarfirði  
 s. 555-2020 FAX 555-2021  
 Gísli G. Gunnarsson BFI kt. 020649-2409  
 kvardi@kvardi.is

*G. Gunnarsson*