



200243 G

25.02.2020


Sambýkkt bann

26. FEB. 2020

Byggingarfulltrúnni í nafni fjárfirði  
Baldur Þjarnarson

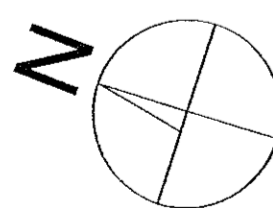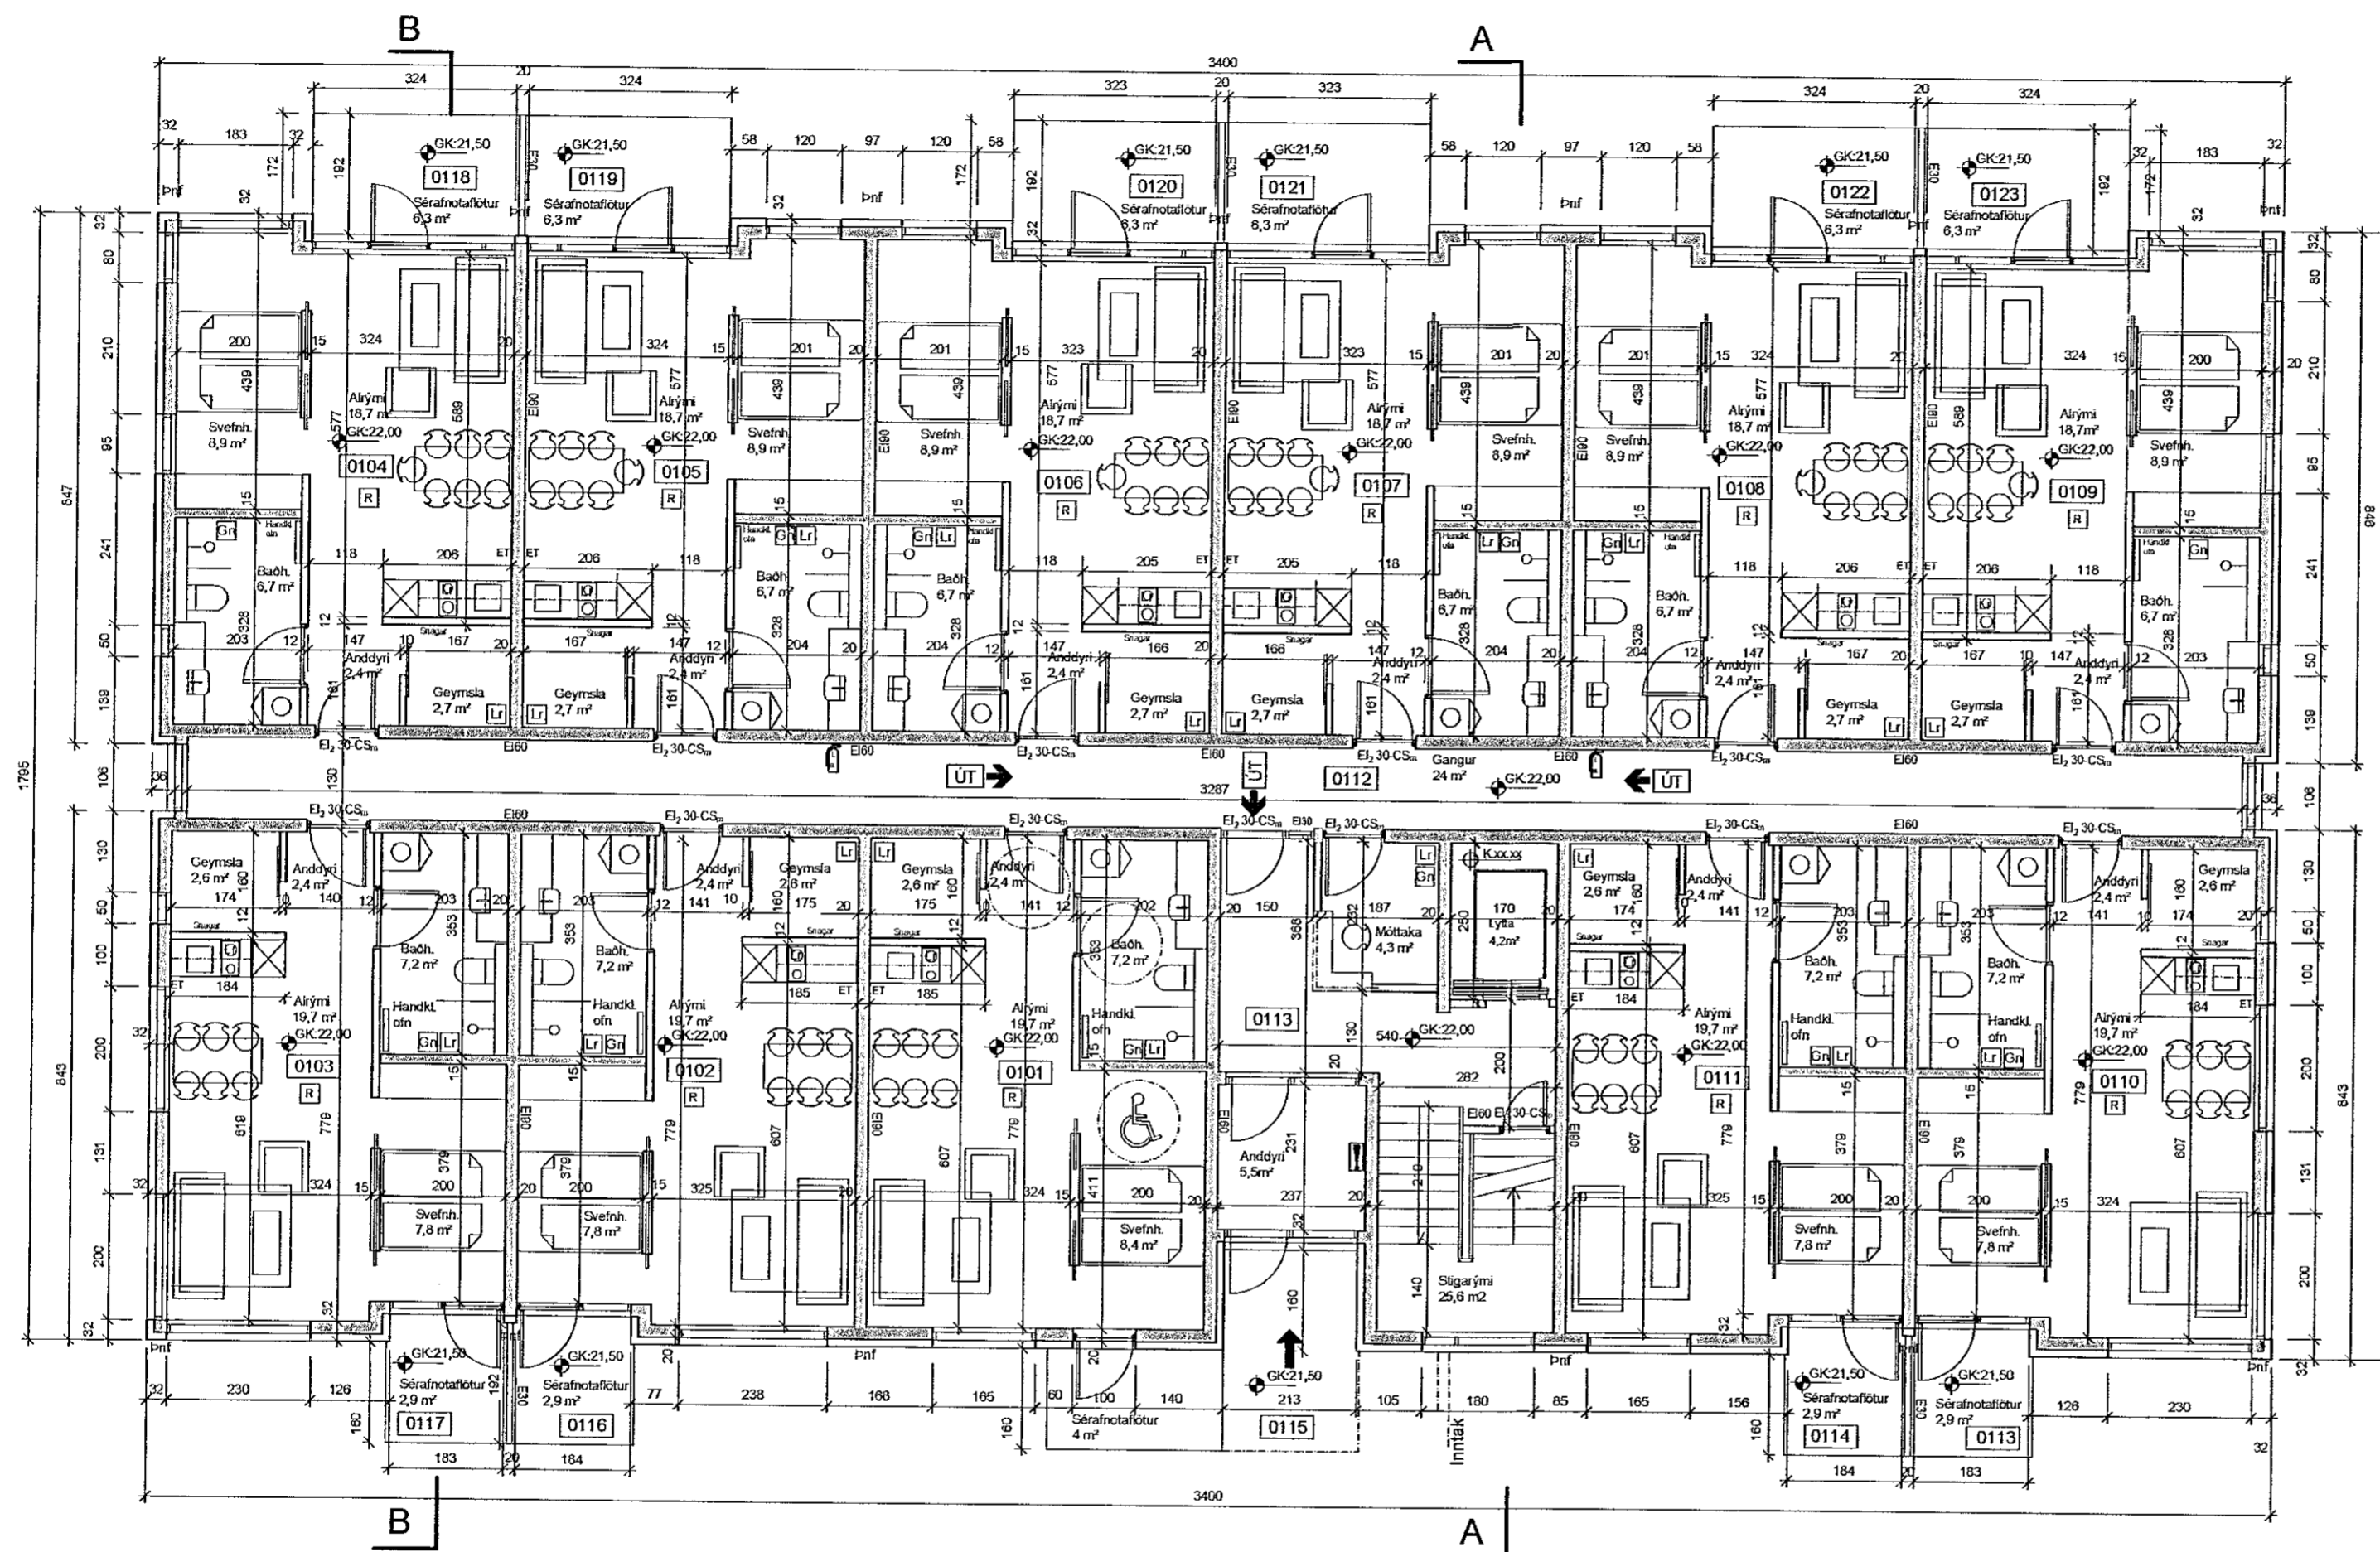

Grunnmynd 1.hæðar og Inntaksrymi 1:100

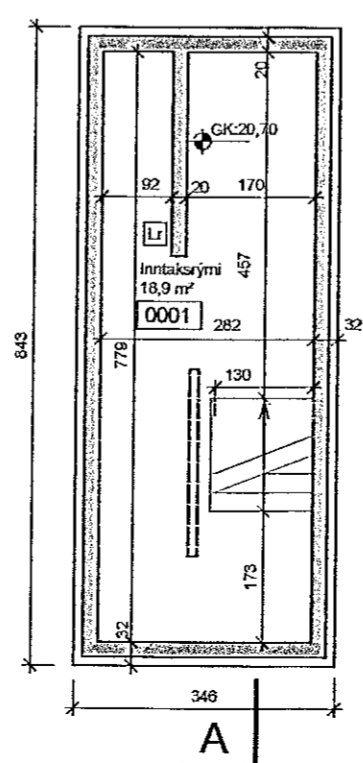

C:  
B:  
A:  
BREYTINGAR: \_\_\_\_\_ DAGS: \_\_\_\_\_

LYKILMYND:  
  
VERKKAUPI: \_\_\_\_\_

BYGGINGARHLUTI: NORDURHELLA 13  
GRUNNMYND 1. HÆÐAR OG INNTAKSRÝMI

VERK: NORÐ 1930  
KVARDI: 1:100 TEIKNAD: SJ  
DAGS: 18.02.2020 SKRÁ: Norð 1930.dwg

**ÚTI** **INNI**

**ARKITEKTAR**

ÞINGHOLTSSSTR/ETI 27 101 REYKJAVÍK  
SÍMAR 5527660 & 5627660 FAX 5527661  
NEIFANG ui@ui.is  
VEFFANG http://www.ui.is  
BALDUR Ó. SVAVARSSON ARKITEKTAR FAI  
120357-5149

JÓN ÞÓR ÞORVALDSSON ARKITEKTAR FAI  
021256-7579

TEIKNINGANR: **A-101** BREYTING: \_\_\_\_\_



Vistfang af  
brunshöfnun  
EFLA  
VERKFRAMA  
Atli Rátur  
Þorsteinsson  
Rafren undirritun  
21.2.2020