

2007456

15. 02. 2020



Sambýkkt þann

26. FEB. 2020

Byggingarfulltrúinn í Hafnarfirði  
*Helmi Þrymudóttir*

C:  
B:  
A:  
BREYTINGAR: DAGS:

LYKILMYND:  
  
VERKKAUPI:

BYGGINGARHLUTI: NORÐURHELLA 13


ÚTLIT  
  
VERK: NORÐ 1930  
KVARÐI: 1:100 TEIKNAD: SJ  
DAGS: 18.02.2020 SKRÁ: Norð 1930.dwg

**ÚTI INNI**


**ARKITEKTAR**

ÞINGHOLTSSTRÆTI 27 101 REYKJAVÍK  
SÍMAR 5527660 & 5627660 FAX 5527661  
NETFANG ui@ui.is  
VEFFANG http://www.ui.is  
BALDUR Ó. SVAVARSSON ARKITEKTAR FAI  
120357-5149  
JÓN ÞÓR ÞORVALDSSON ARKITEKTAR FAI  
021256-7579


TEIKNINGANR: **A-104** BREYTING:

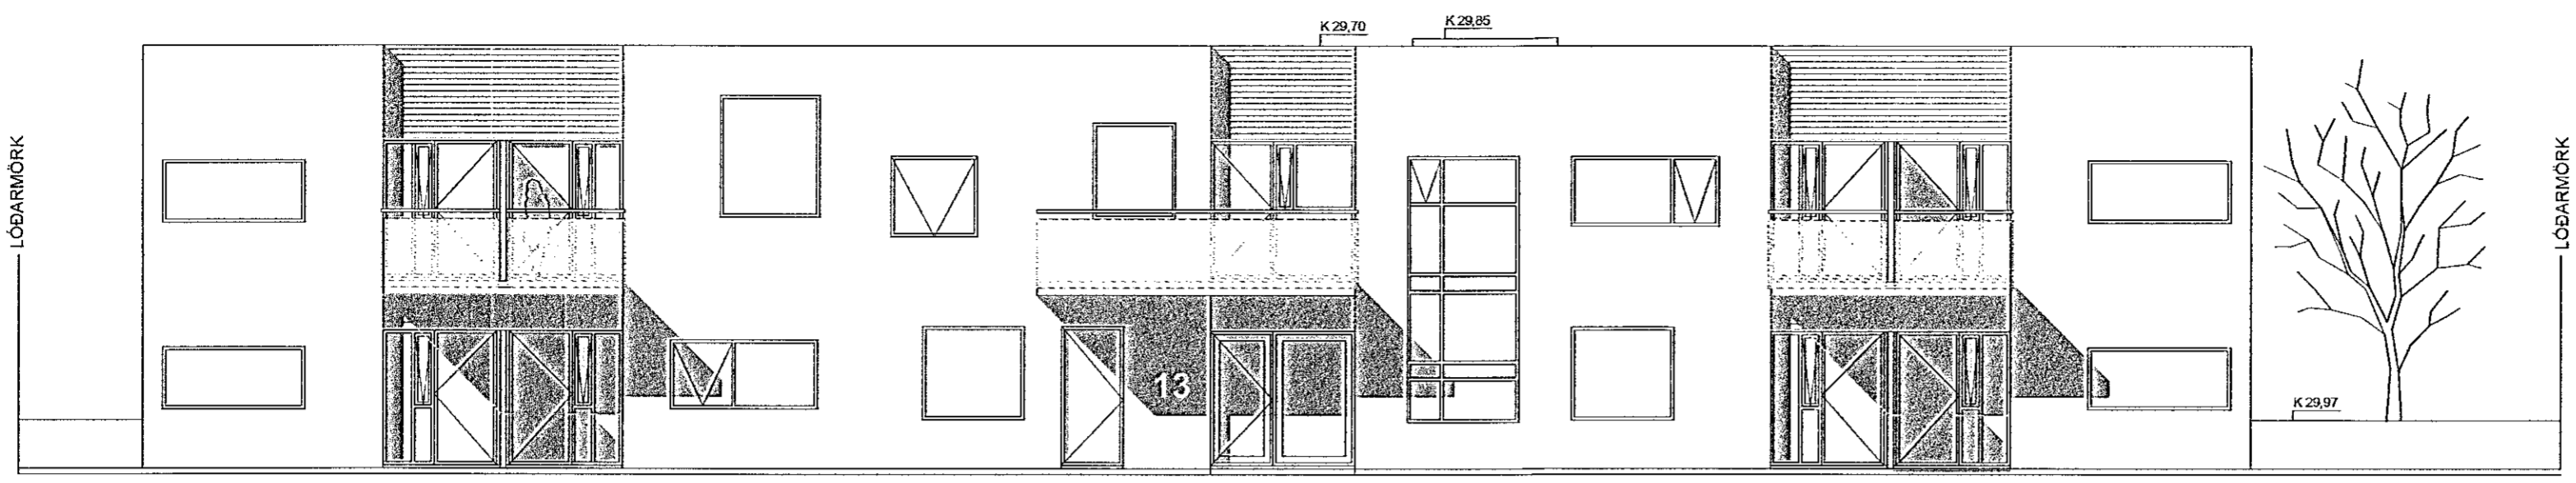


Vesturhlíð 1:100

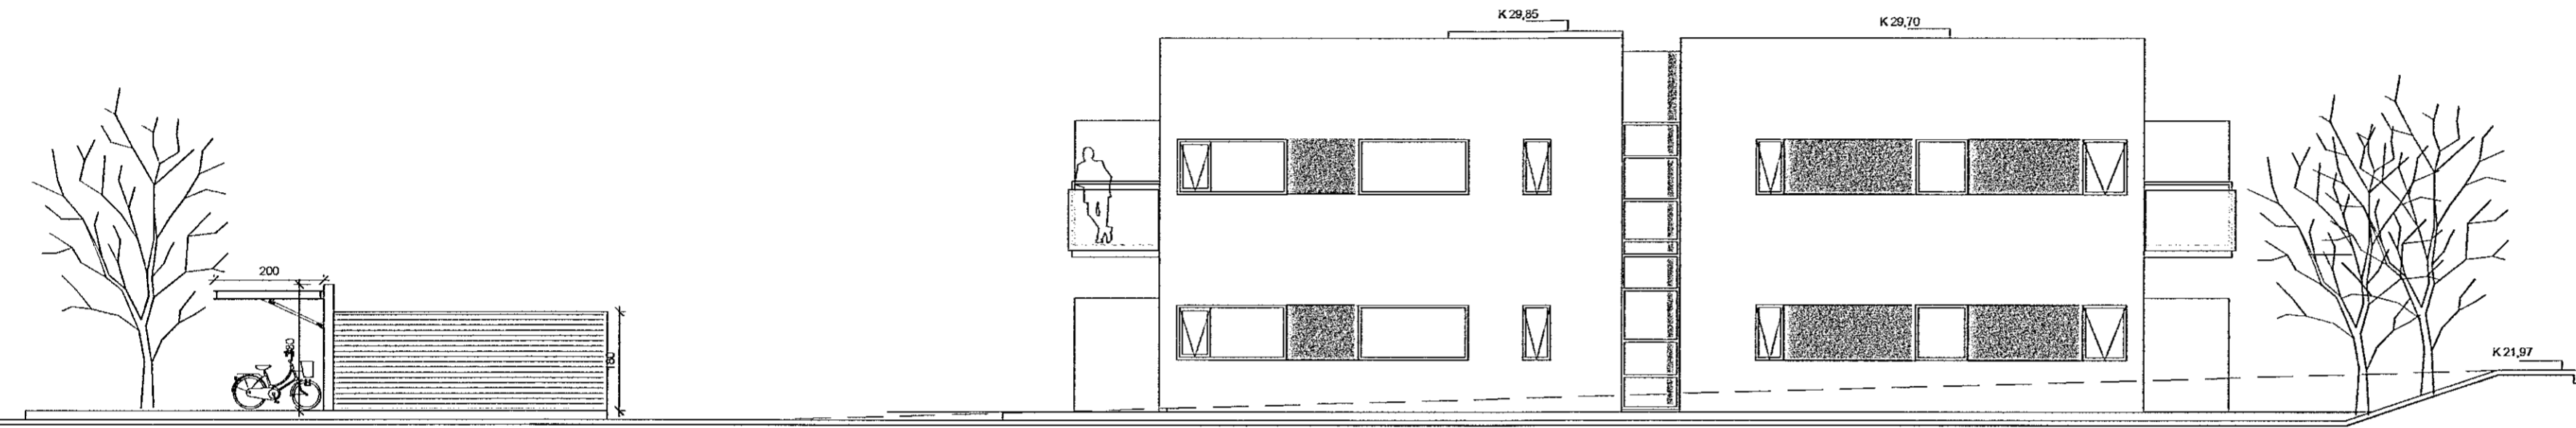

Suðurhlíð 1:100

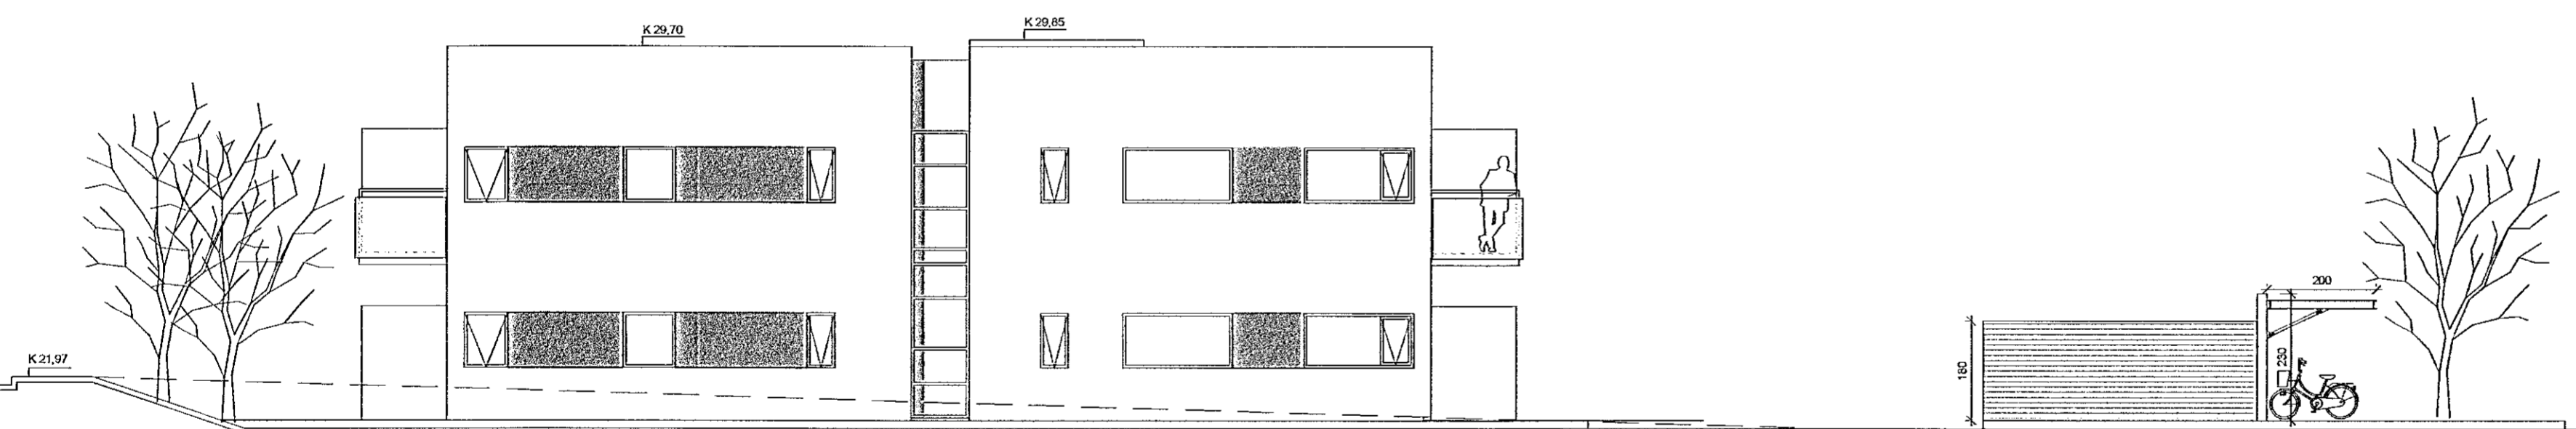

Norðurhlíð 1:100

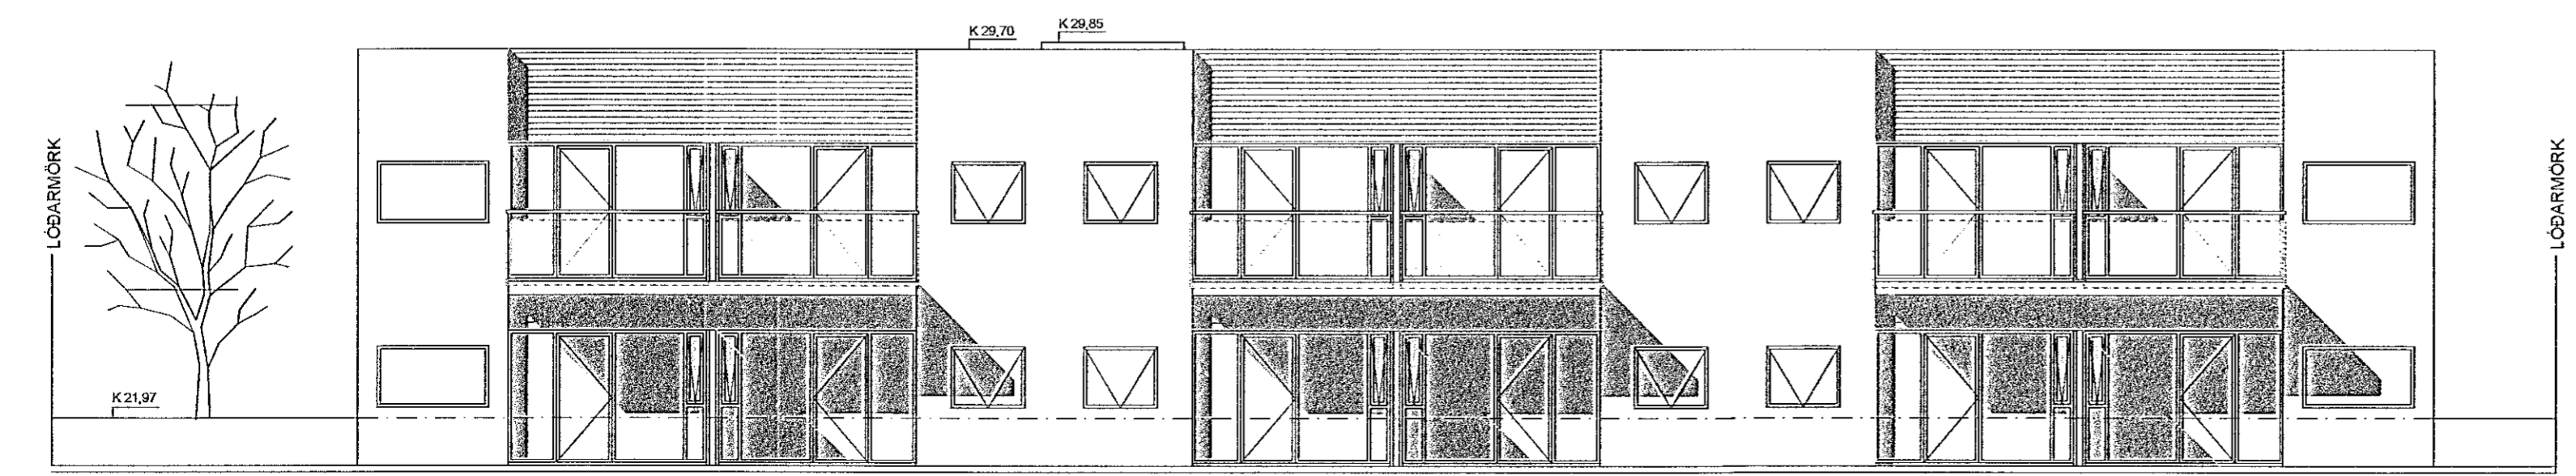

Austurhlíð 1:100



Verfönd af  
EFLA  
Aili Rútur Þorsteinsson  
Rafninn undirritun  
21.2.2020