


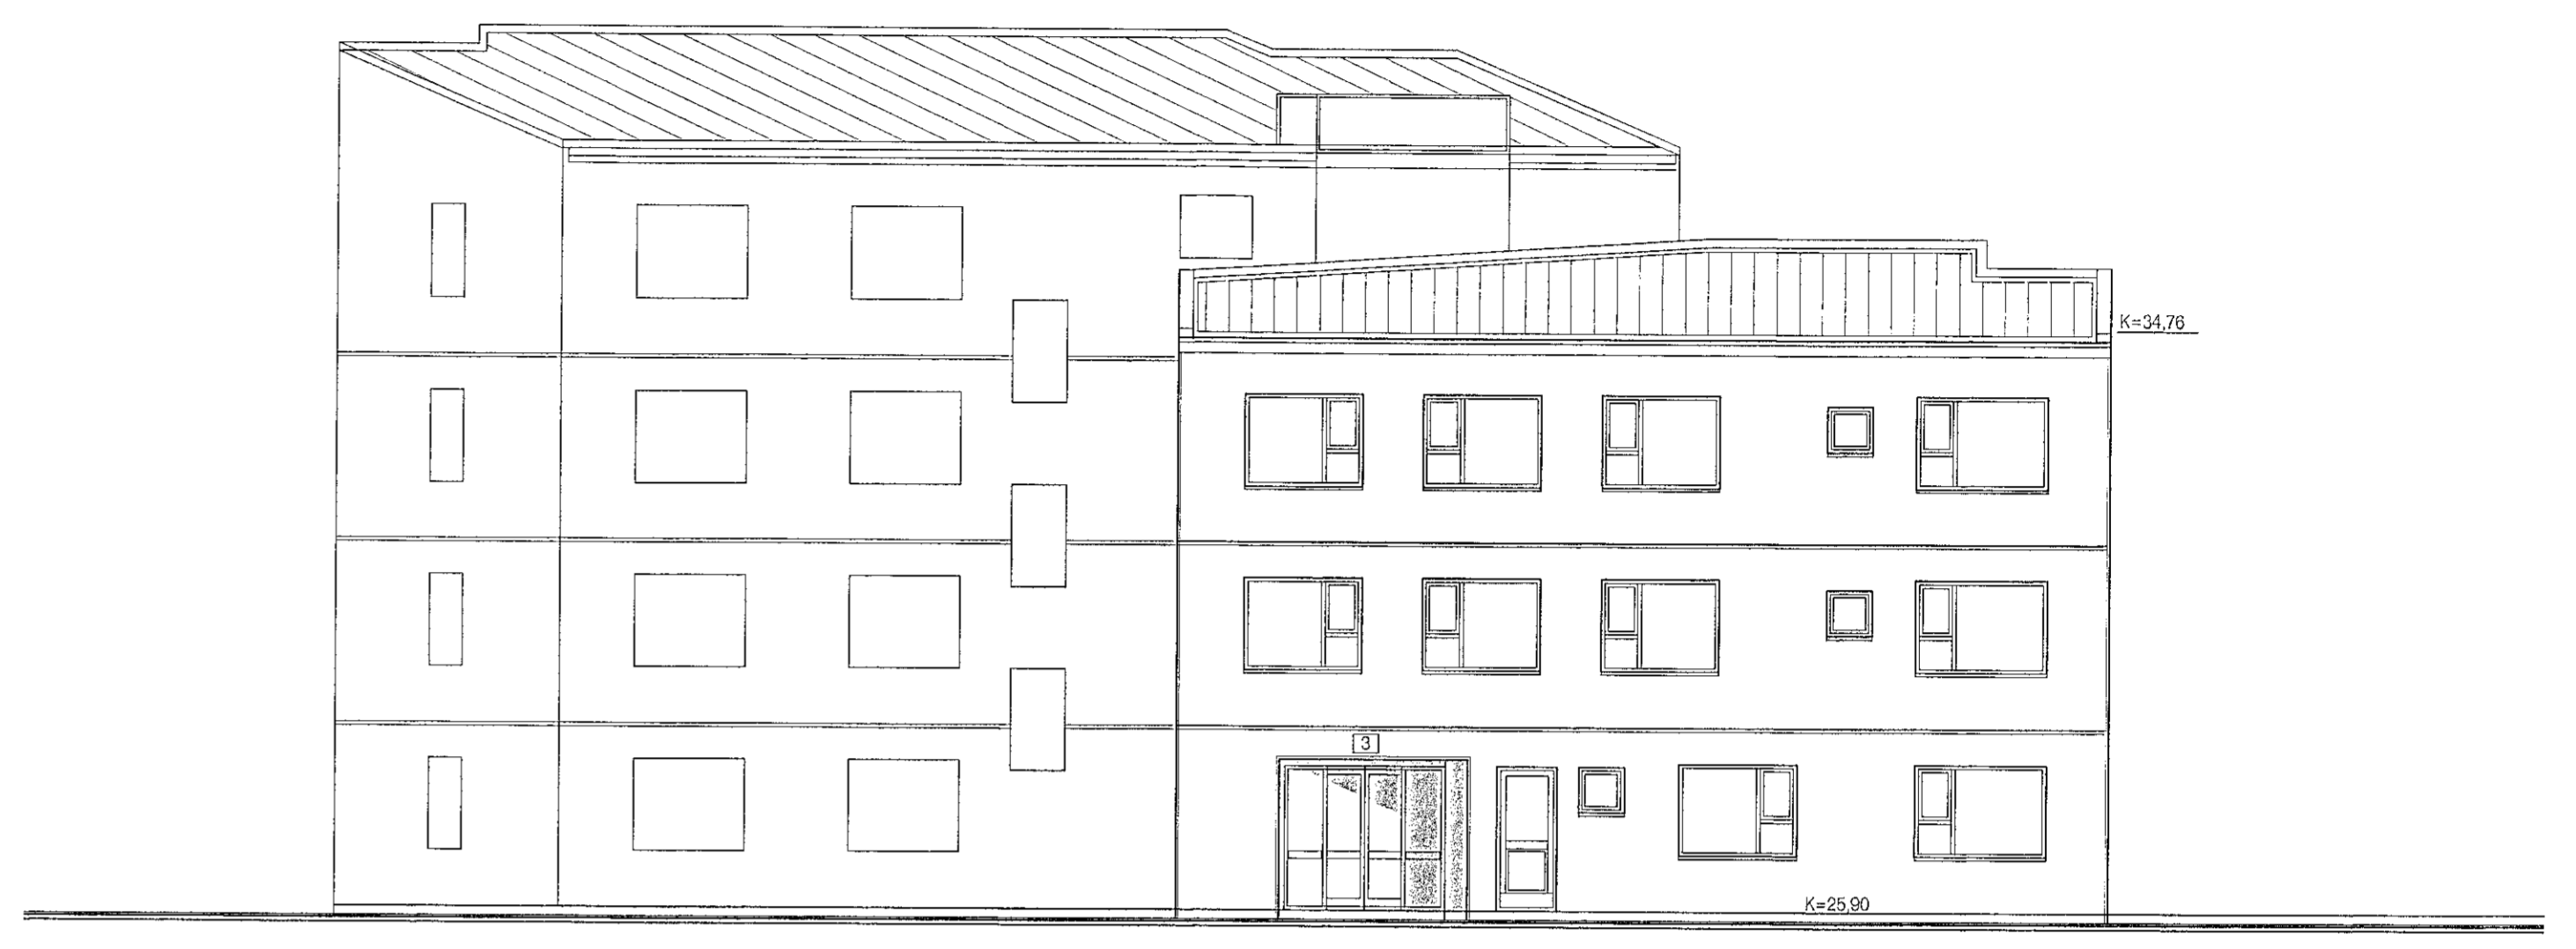



Austurhlíð. 1 : 100



Norðurhlíð. 1 : 100



Norðurhlíð. 1 : 100

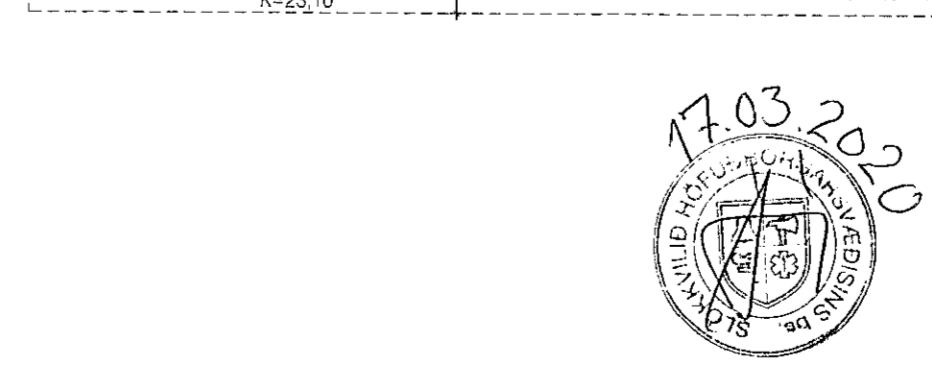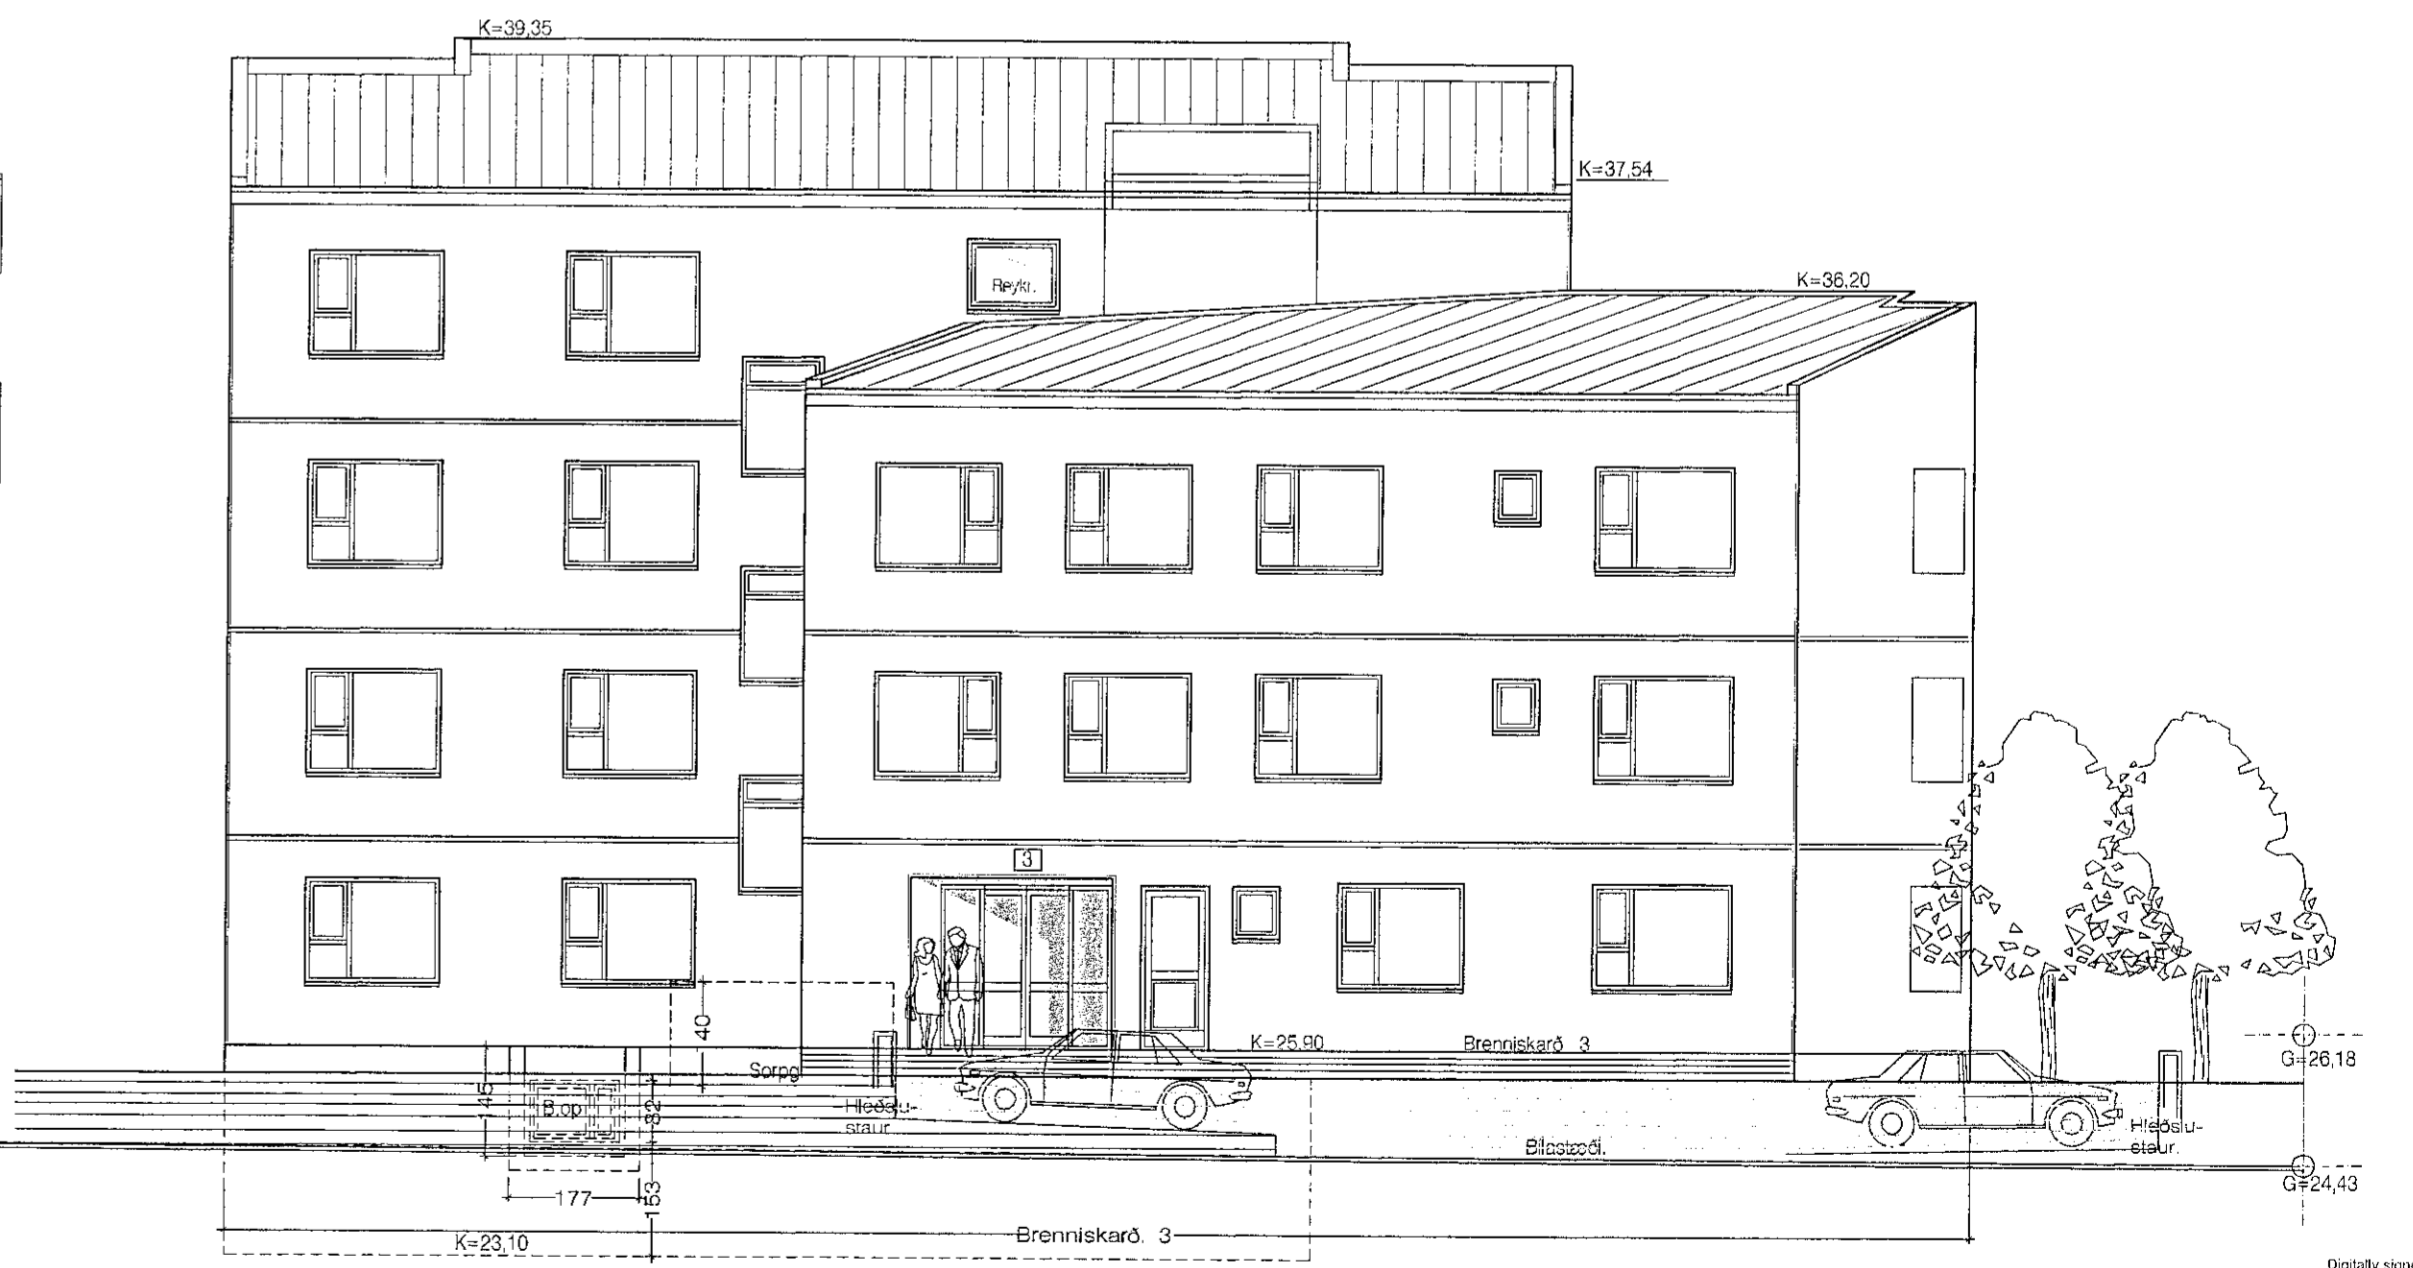

Digitally signed by
Dagur H. Kristjánsson
DN: cn=Dagur H.
Kristjánsson, o=H
Kristjánsson, ou=H
Kristjánsson, email=Dagur.H.Kristjansson@stjorn.reykjavik.is
Reason: I am the author
of this document.
Location:
Date: 2020.03.18 09:34Z

10.2.2020 16:51 e/f. Brenniskarð-3-1901 -- jan.2020.dwg