




Norður
1 : 100

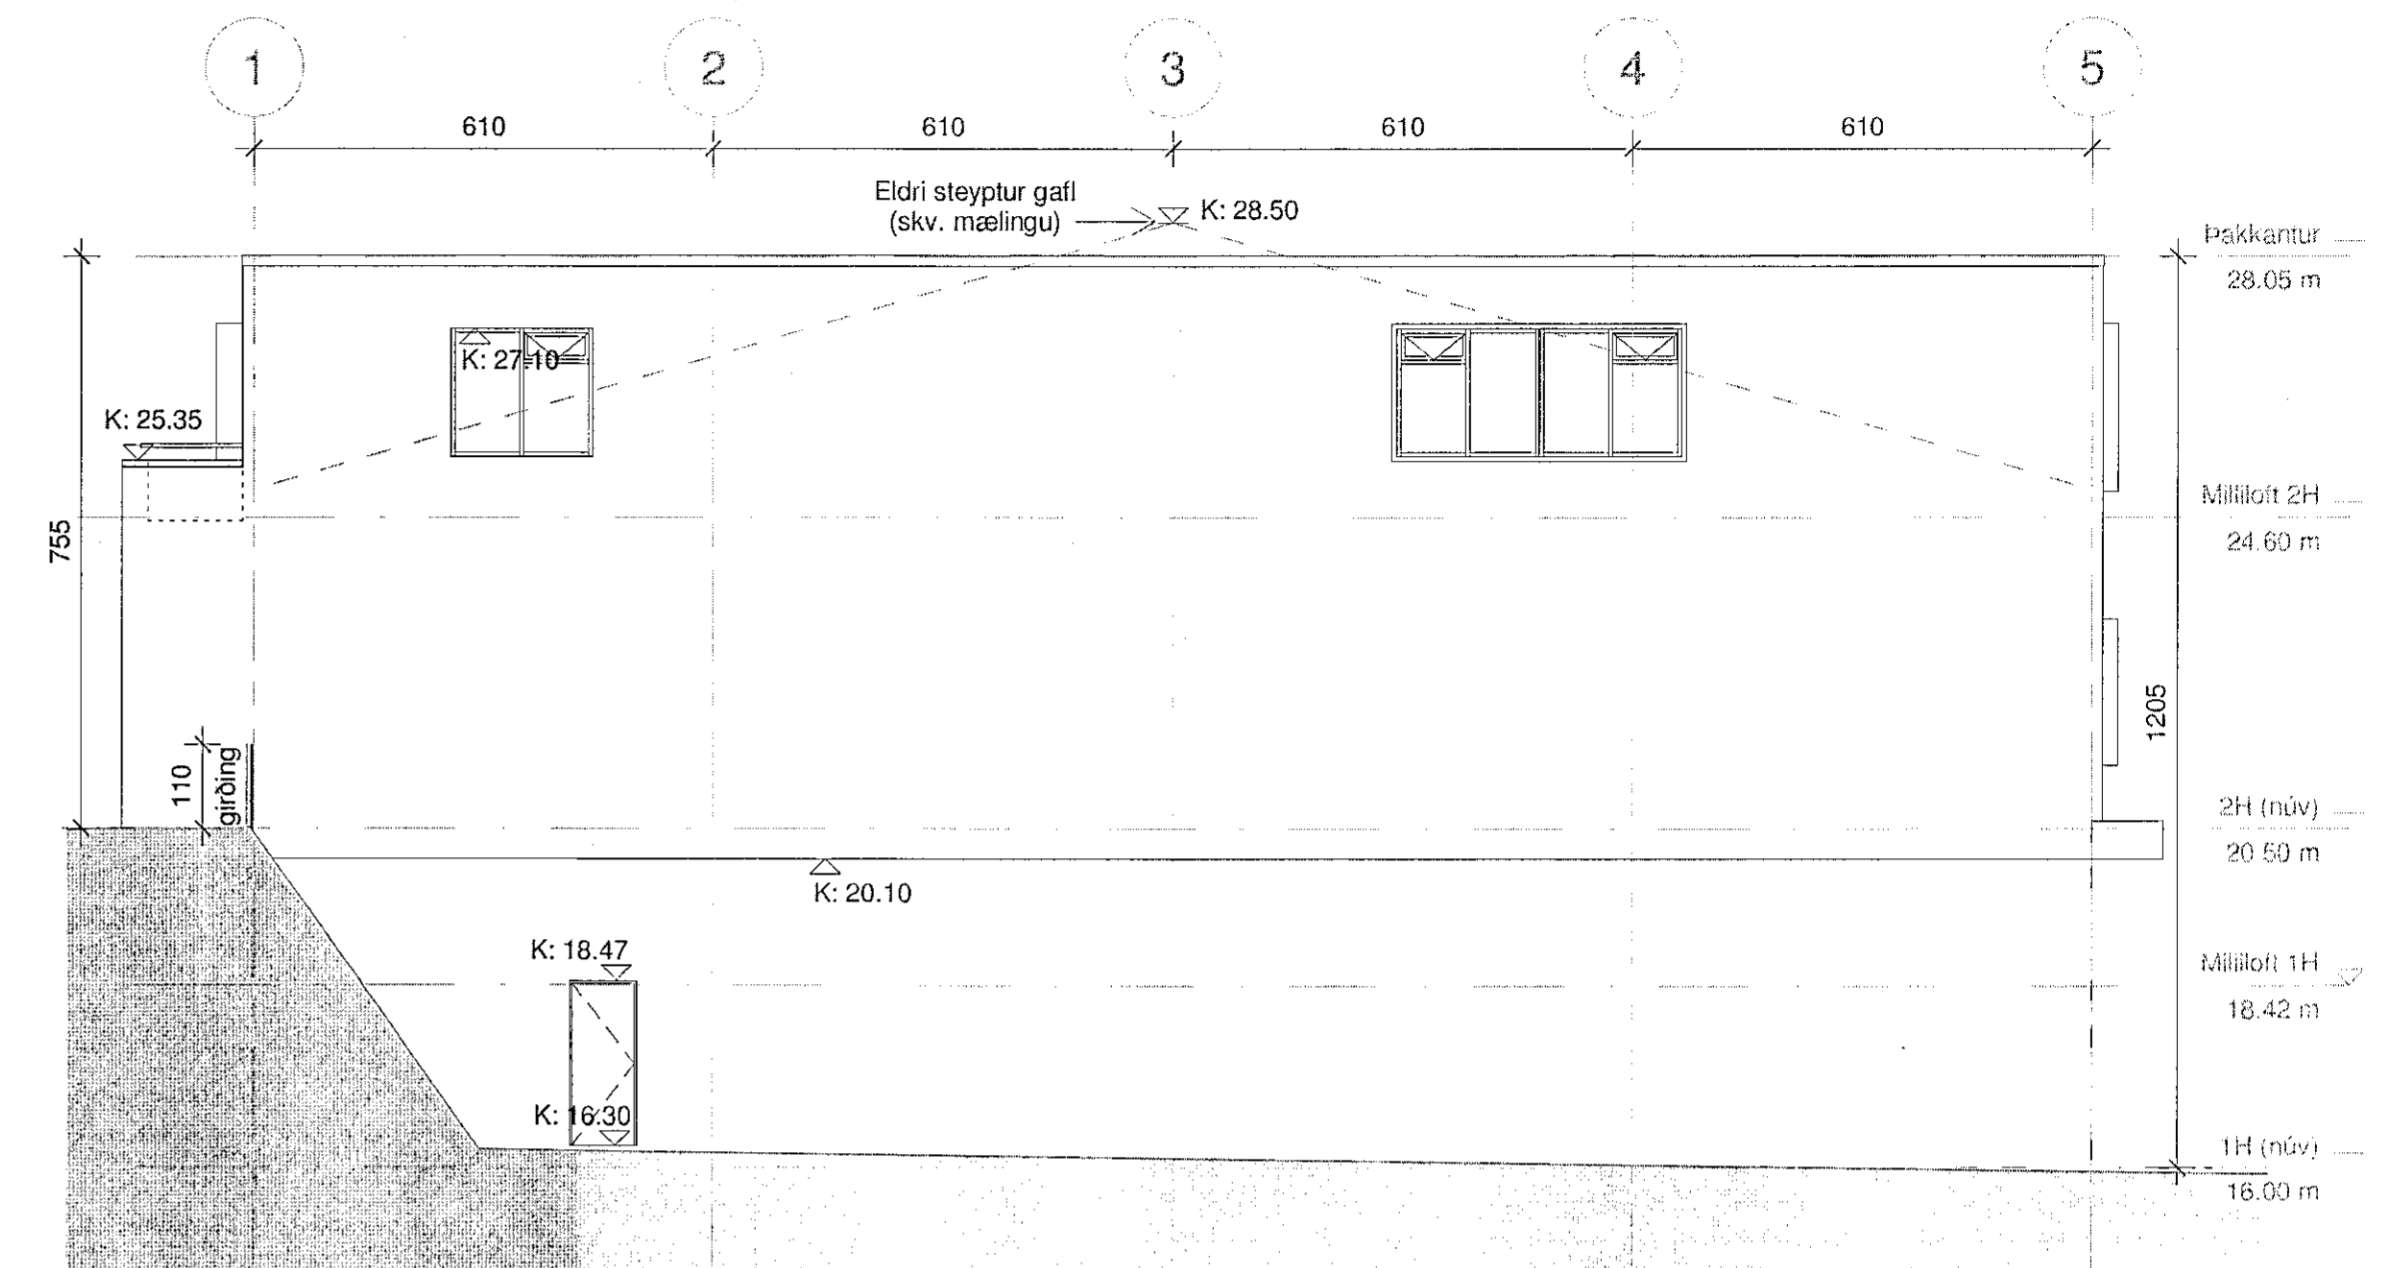

Austur
1 : 100

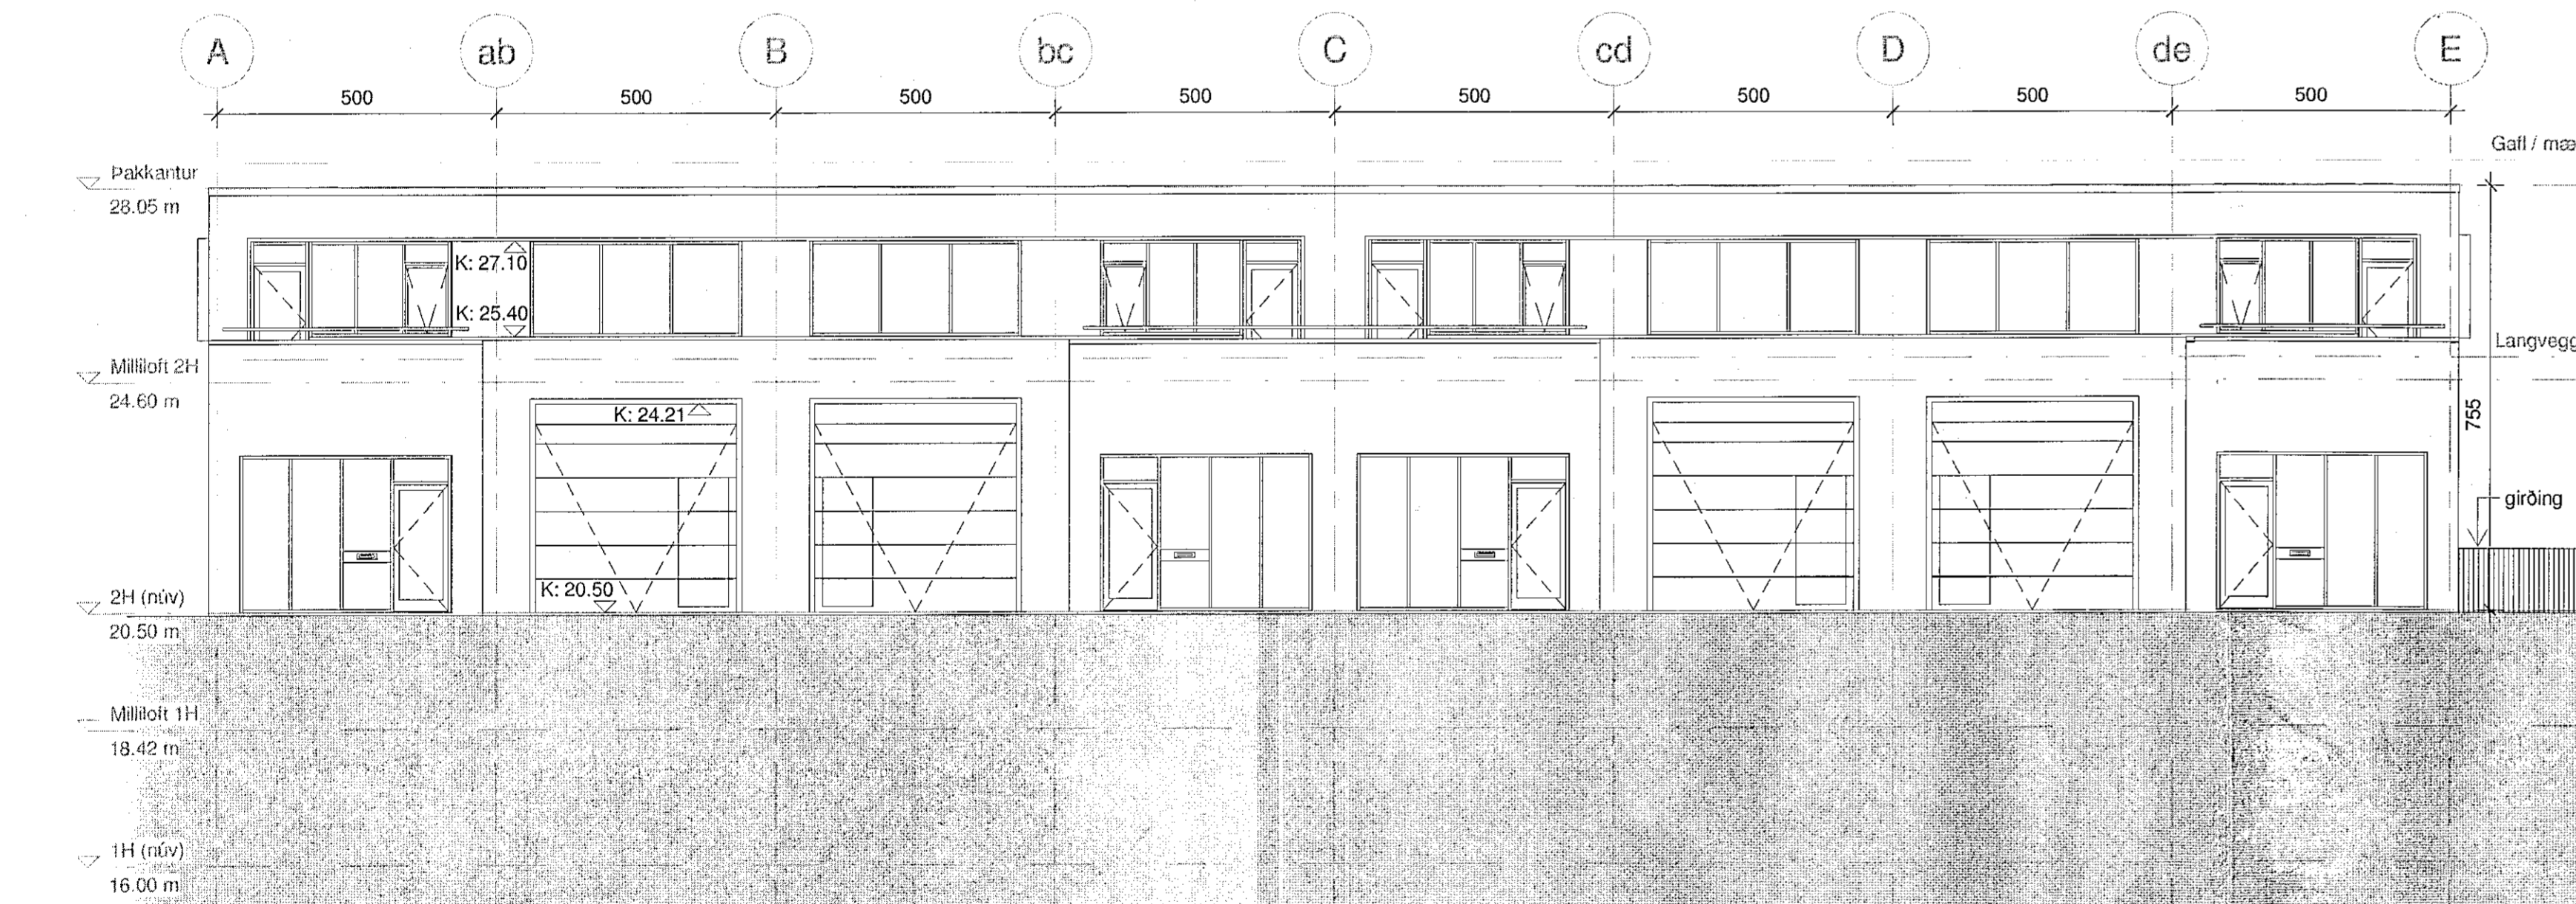

Suður
1 : 100

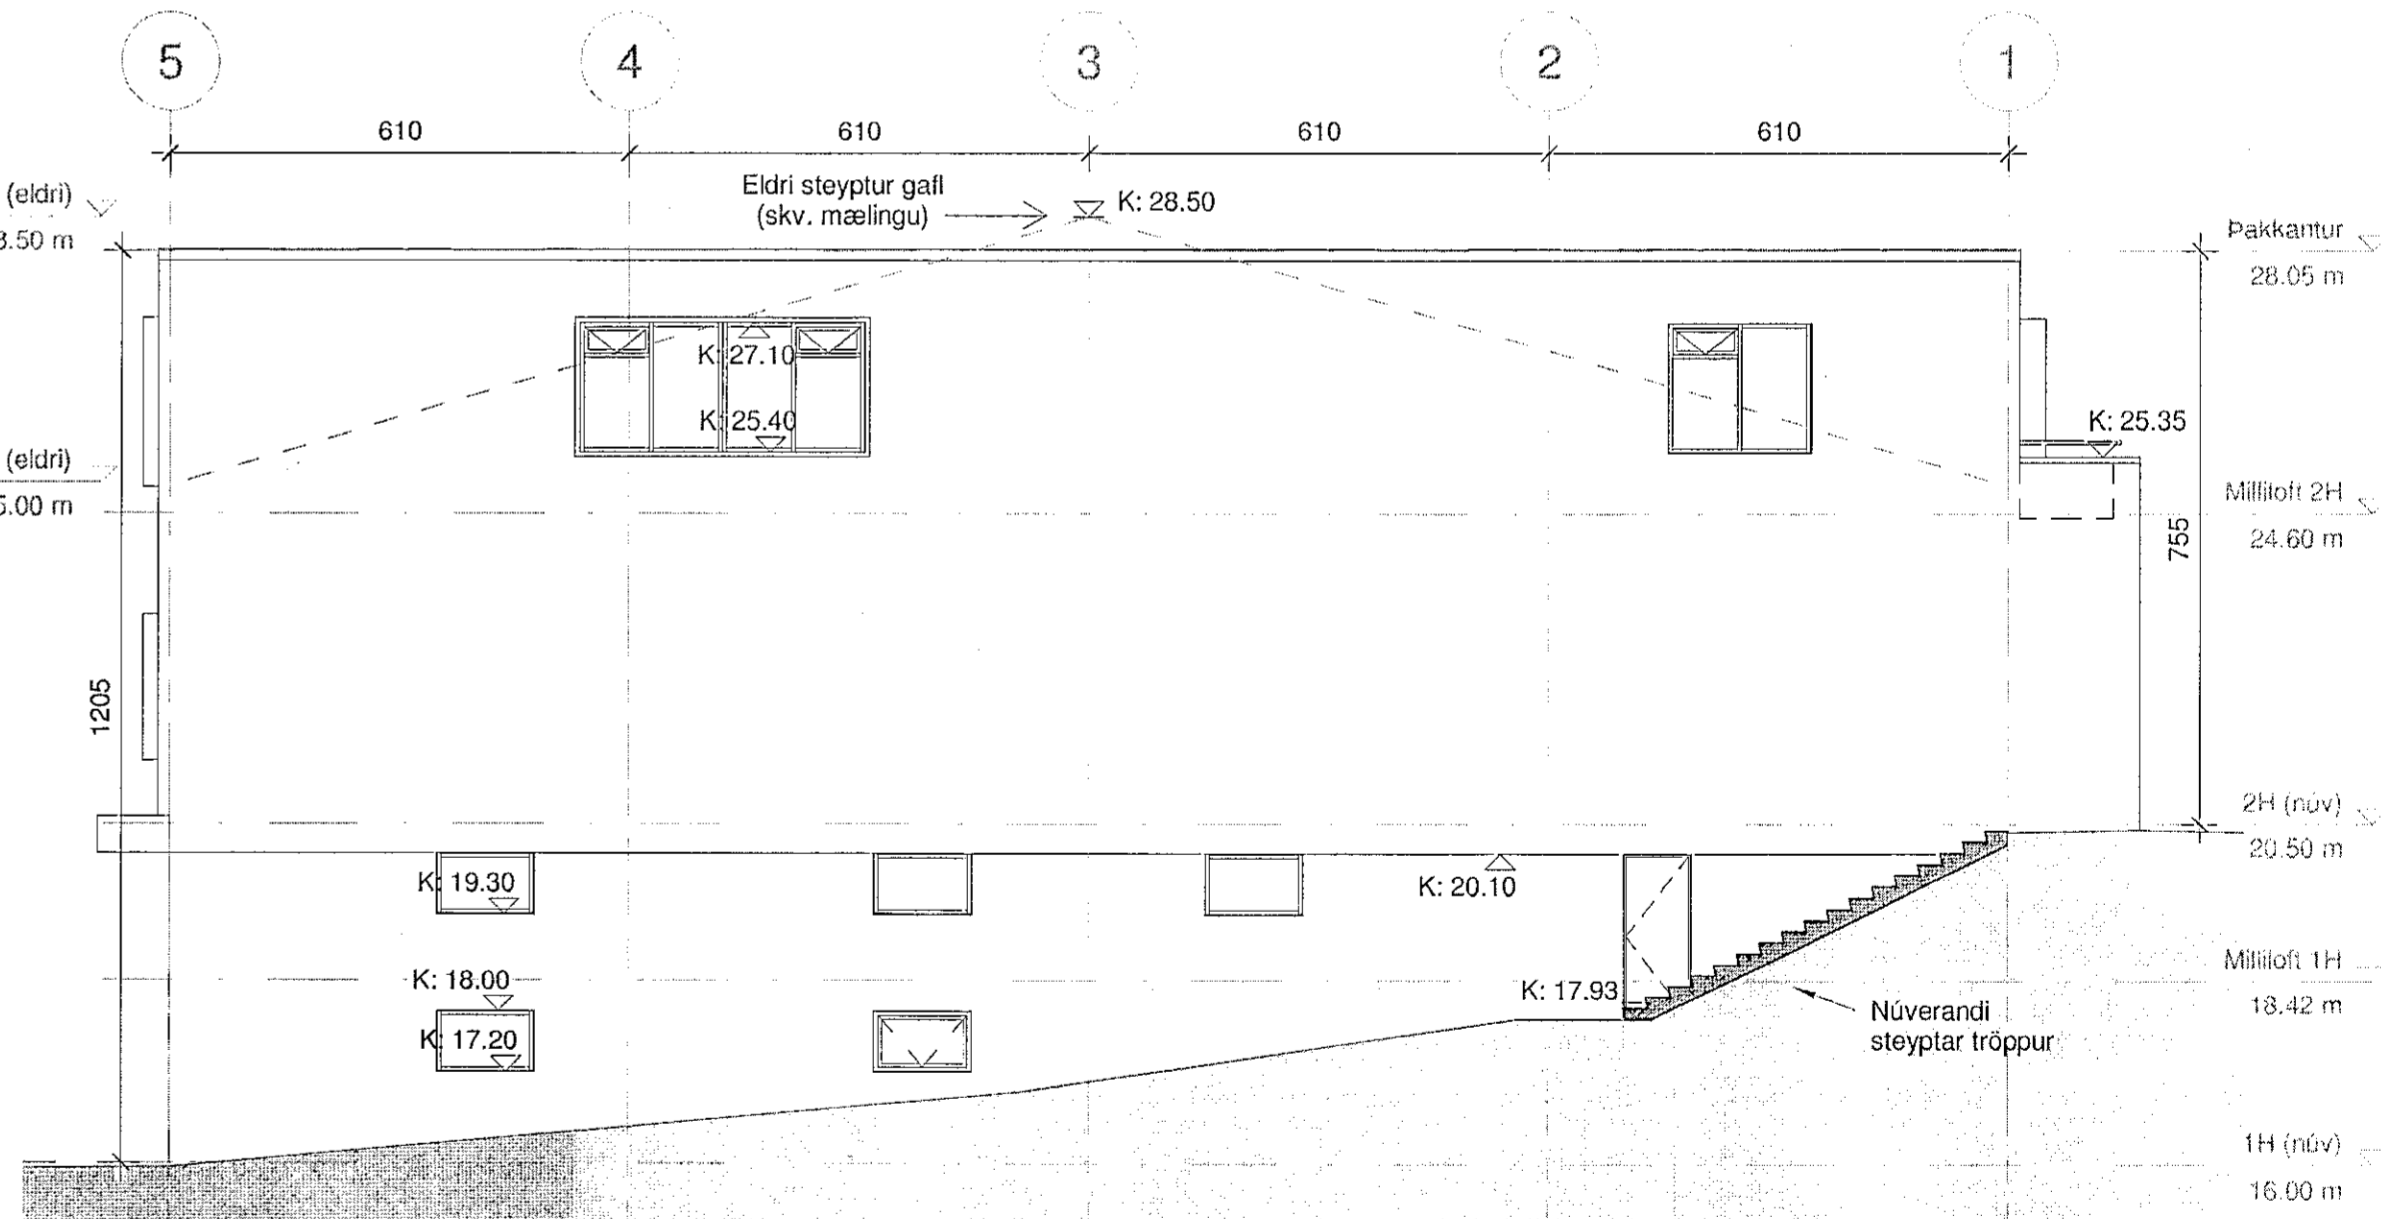


Vestur
1 : 100

01.04.2020
SHS
14.04.2020
Álfur Kjfel

HEILBRIGÐISEFTIRLIT
HAFNARFJÁRDAR-
OG KÓPAVOGSSVÆÐIS
Garðatorgi 5 - 210 Garðabær
Þorvaldur Þorvaldur

Digitally signed by
Dagur H. Kristjánsson
DN: cn=Dagur H.
Kristjánsson, o=SHS
Kópavogur, ou=SHS
Kópavogur, email=Dagur.H.
Kristjan@shs.is
Reason: I am the author
of this document
Date: 2020.03.31
16:22

BRUNARÖNNUR
20
arkitektar ehf.

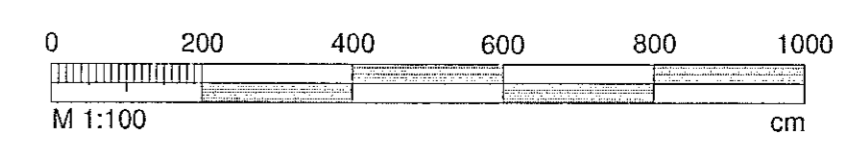

BREYTT HEITI VERKIS			
HVALEYRARBRAUT 39			
220 HAFNARFJÖRDUR			
HEITI TEKINGAR:			
ADALUPPDRAEITIR			
ÚTLIT			
DAGS:	2019.12.04	HAFNAR:	JL, KÁ
VERKFR:	1696	YFRF:	KÁ
		TEKINGAR:	LMA
		KVARN:	1:100
DALVEGI 18 201 HAFNARFJÖRÐUR 208 - 204 800 FAX: 591 8000 WWW.ALARK.IS		ALARK arkitektar ehf.	
JANÓB EMBL LINDA KOPAVOGUR		A106	