


1.HÆÐ
mkv: 1 : 100

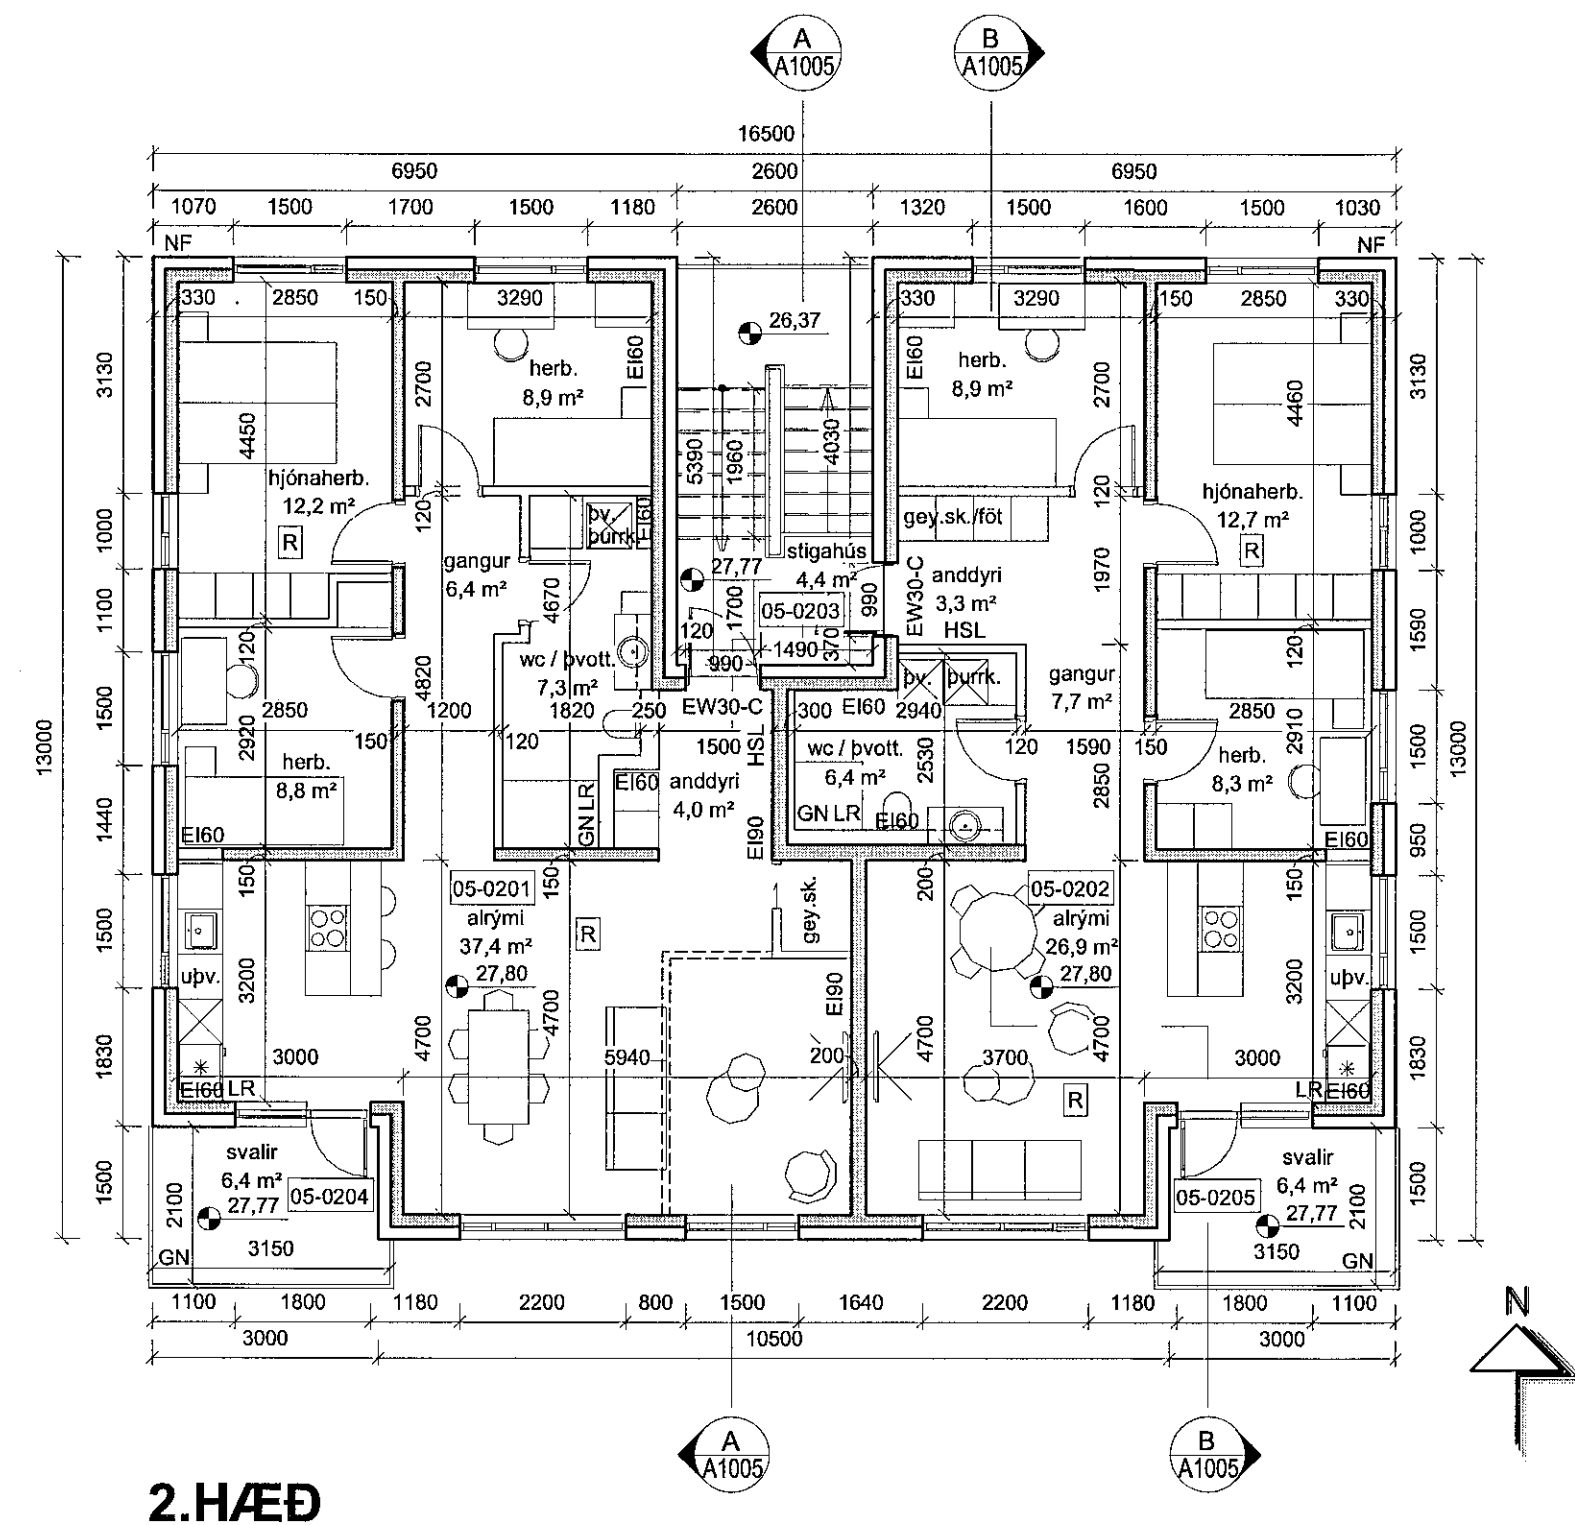


2.HÆÐ
mkv: 1 : 100

BRUNAHÖNNUÐUR


ELDVARNAREFTIRLIT

SKÝRINGAR


EI-60	Brunakoknir
EI-30Cs	
NF	Míúurfallrör
GN	Gólfmíúurfall
LR	Loftrásting
R	Reyskynjar
HSL	Handsökkiðviki
þv.	Þvottavél
þurk.	Þurkari
Uþv.	Uppþvottavél
○	Hýlstaðlahringur

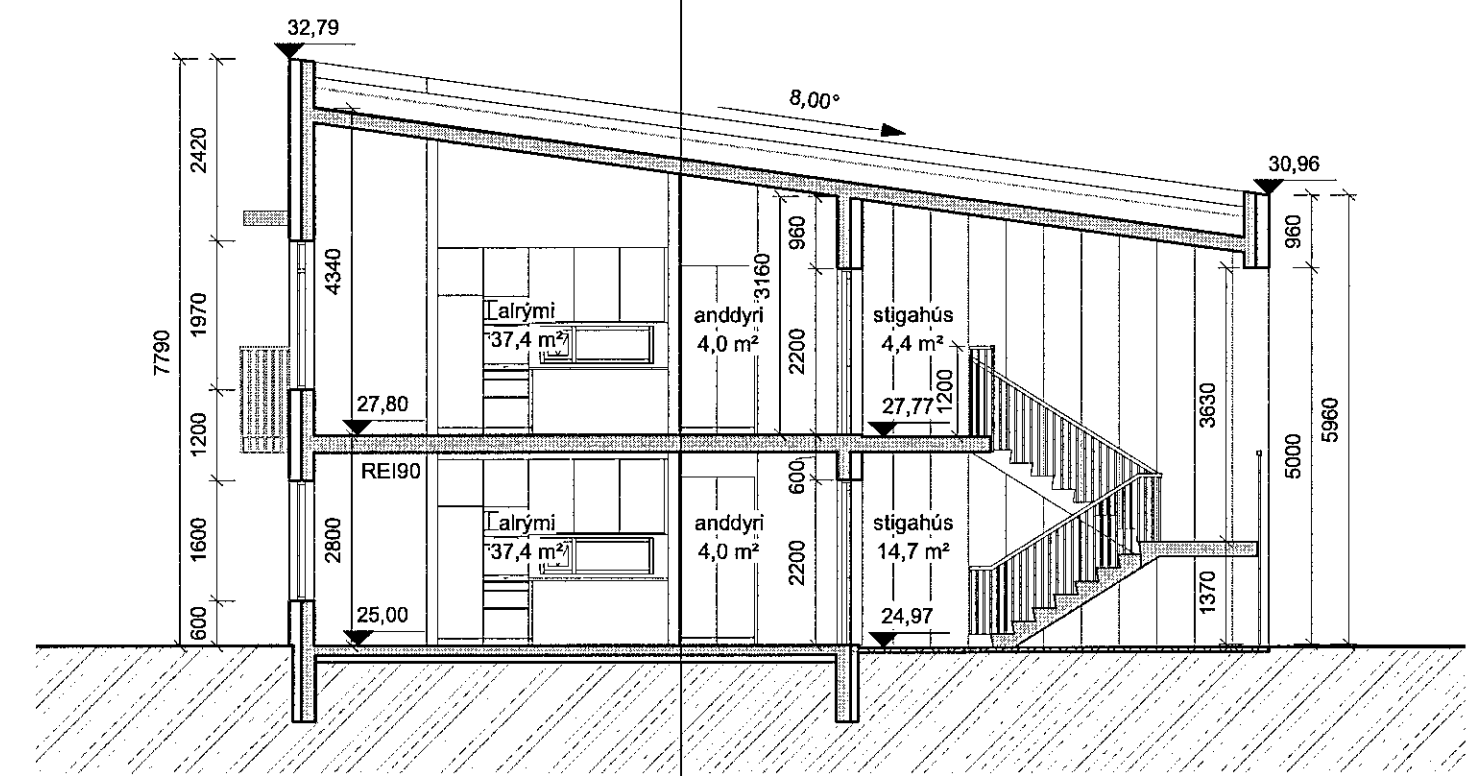


SNID A-A
mkv: 1 : 100

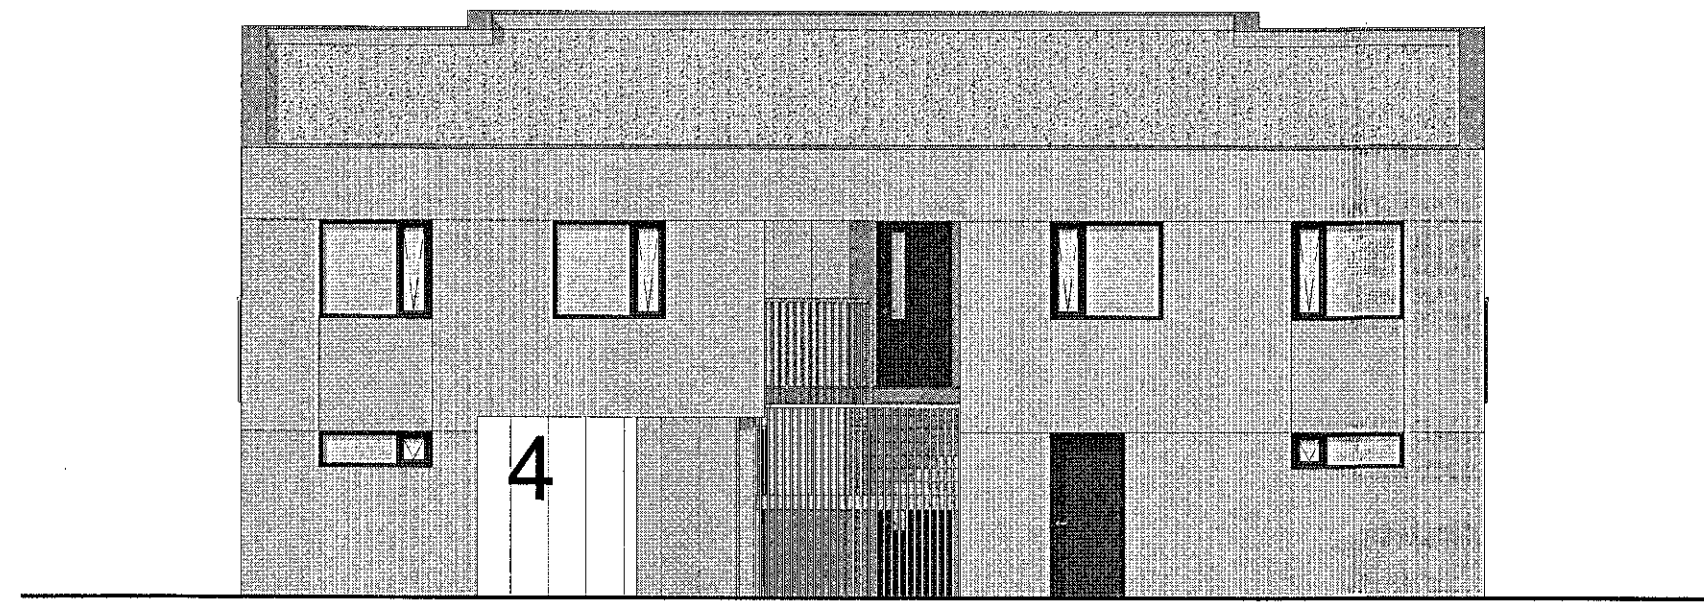


ÁSÝND NORÐUR
mkv: 1 : 100

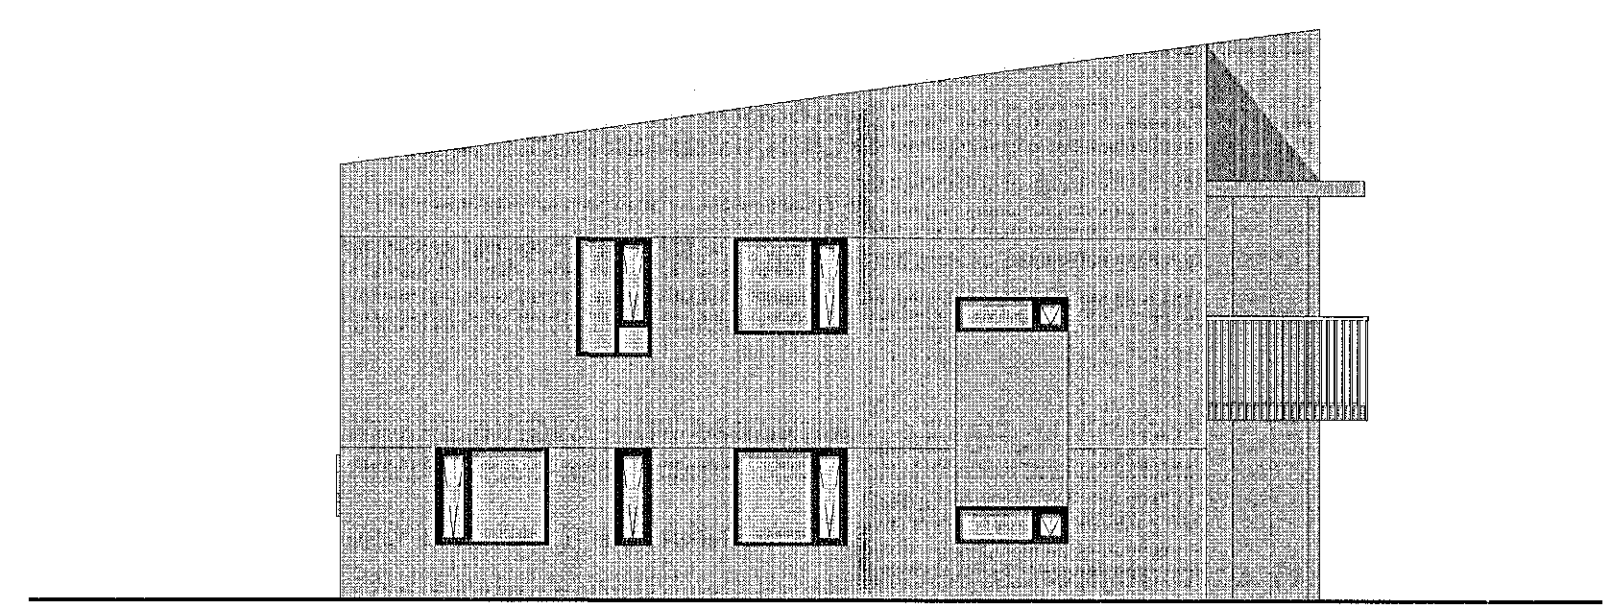


ÁSÝND VESTUR
mkv: 1 : 100

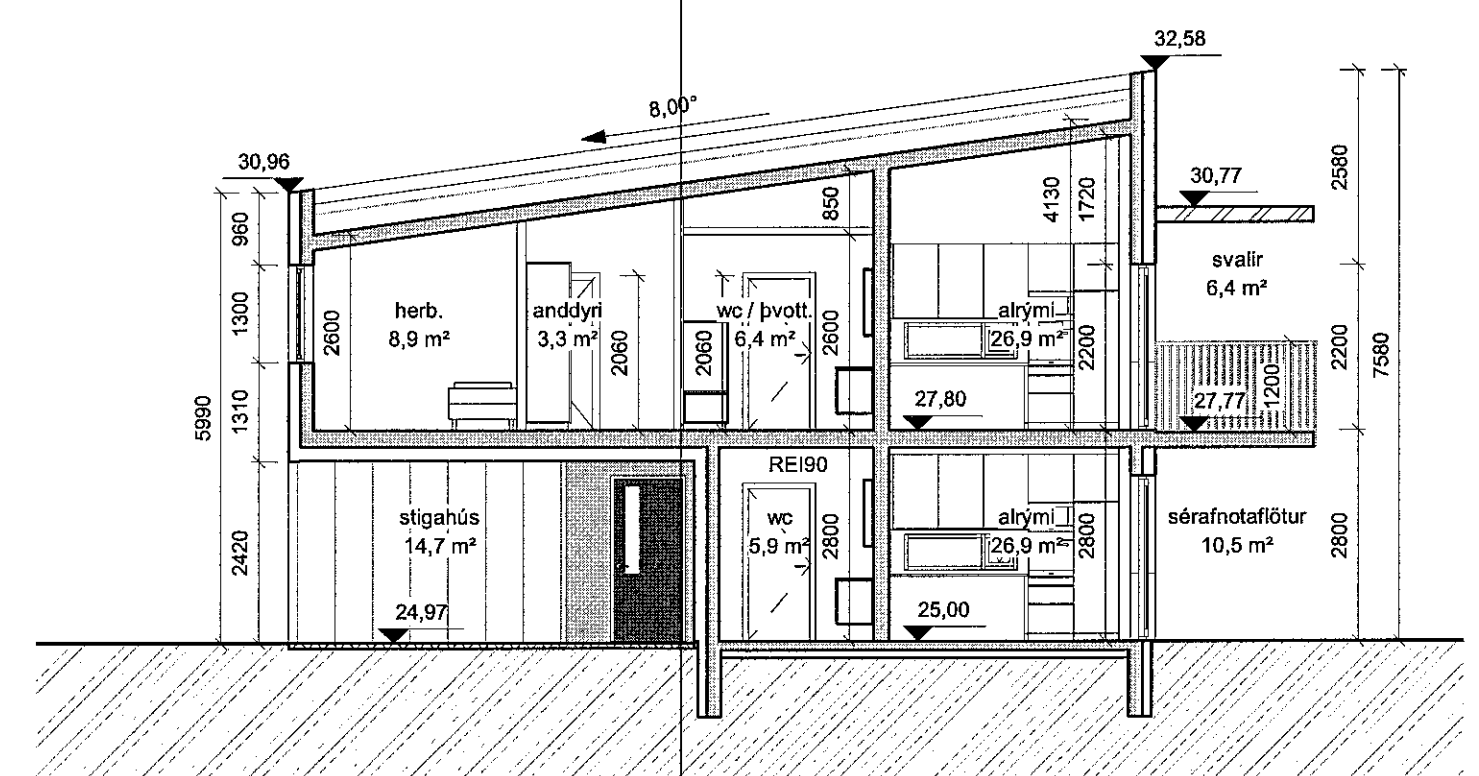

SNID B-B
mkv: 1 : 100

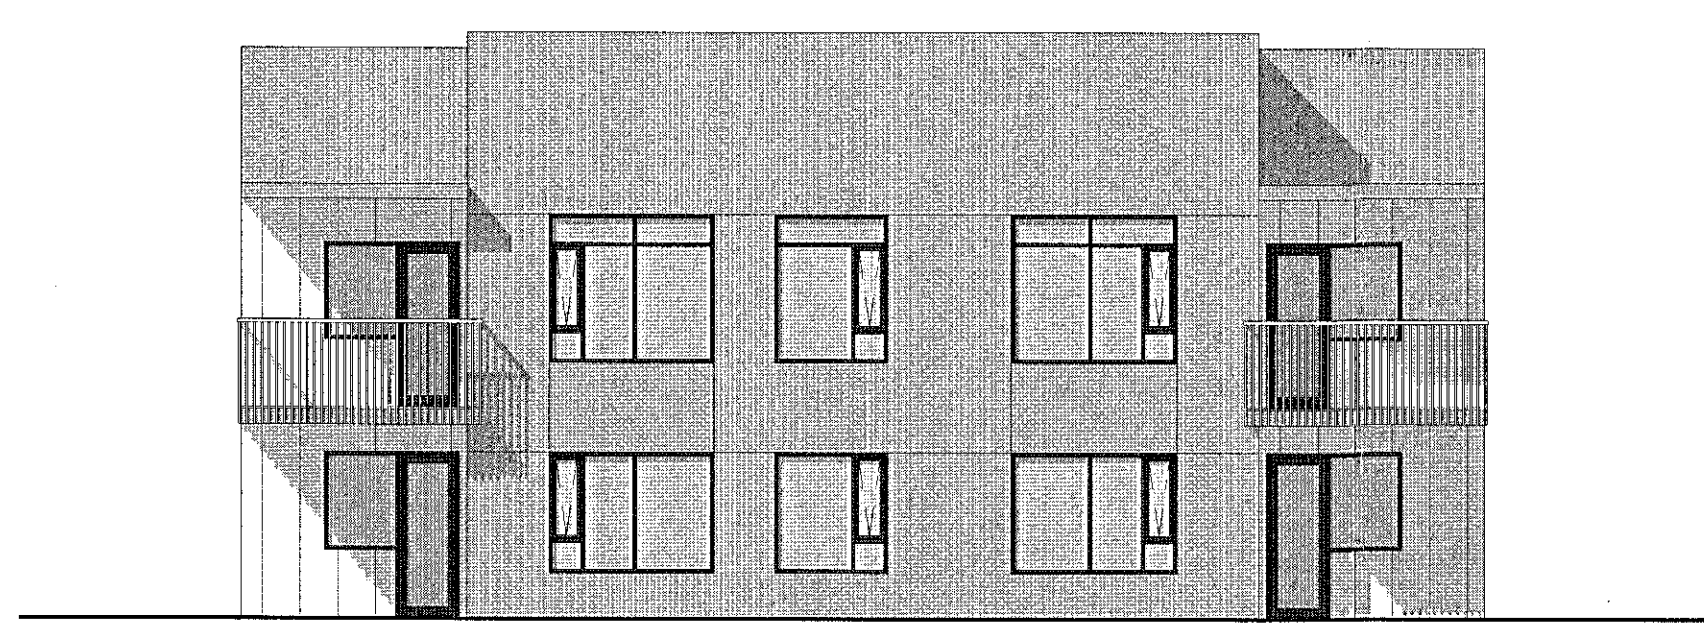

ÁSÝND SUÐUR
mkv: 1 : 100

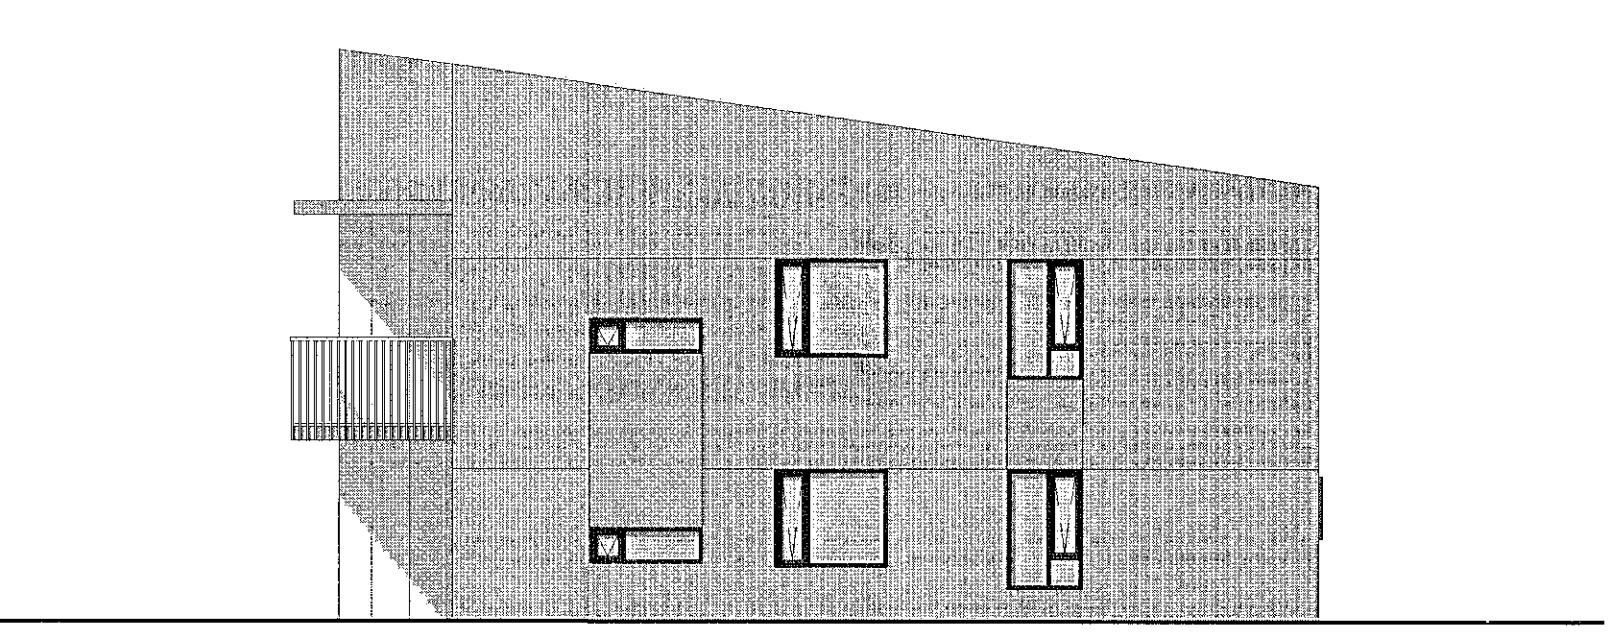

ÁSÝND AUSTUR
mkv: 1 : 100

LYKILMYND

SHS
28.04.2020
Alví Þrússon

BREYTING	DAGSETNING	TEIKN	
e:			
d:			
c:			
b:	Mérkingar og málsetningar lagfærðar, salafloð 2. hæðar tækkuð um 100 mm, salum við stíga breytt í vegg, útlisbreytingar	20-04-22	HB
a:	Séráfnatöfót breyt, loftarinnum bætt við grunnumynd 1. hæðar.	20-04-14	HB

HRAUNSKARÐ 2
HÁDEGISSKARÐ 4 (MHL05), HAFNARFIRÐI

VERK 20-563
BLAD A1005

ADALTEIKNING
GRUNNMÝNDIR, SNID OG ÚTLIT

REYKJAVÍK 20-04-03
BREYTT 20-04-22
HANNAD JEJ TEIKNAD HB
KVARDI As indicated
SAMPYKKT 20.04.2020
Kt. 090982-3549

BREYTING b
YFIRFARID JES
BLADSTÆRÐ A1
HÖNNUNARSTJÓRI

TEIKNISTOFA ARKITEKTA
GYLFI GUDJONSSON
OG FELAGAR ehf.
arkitektar fal

VEGMÚLA 2 108 REYKJAVÍK SIMI 562 8740
KAUFANGI VIÐ MYRARVEG 600 AKUREYRI SIMI 461 5508
NETFÓN: gylfi@teikna.is, em@teikna.is VEFANG: teikna.is

