


1.HÆÐ
mkv: 1 : 100

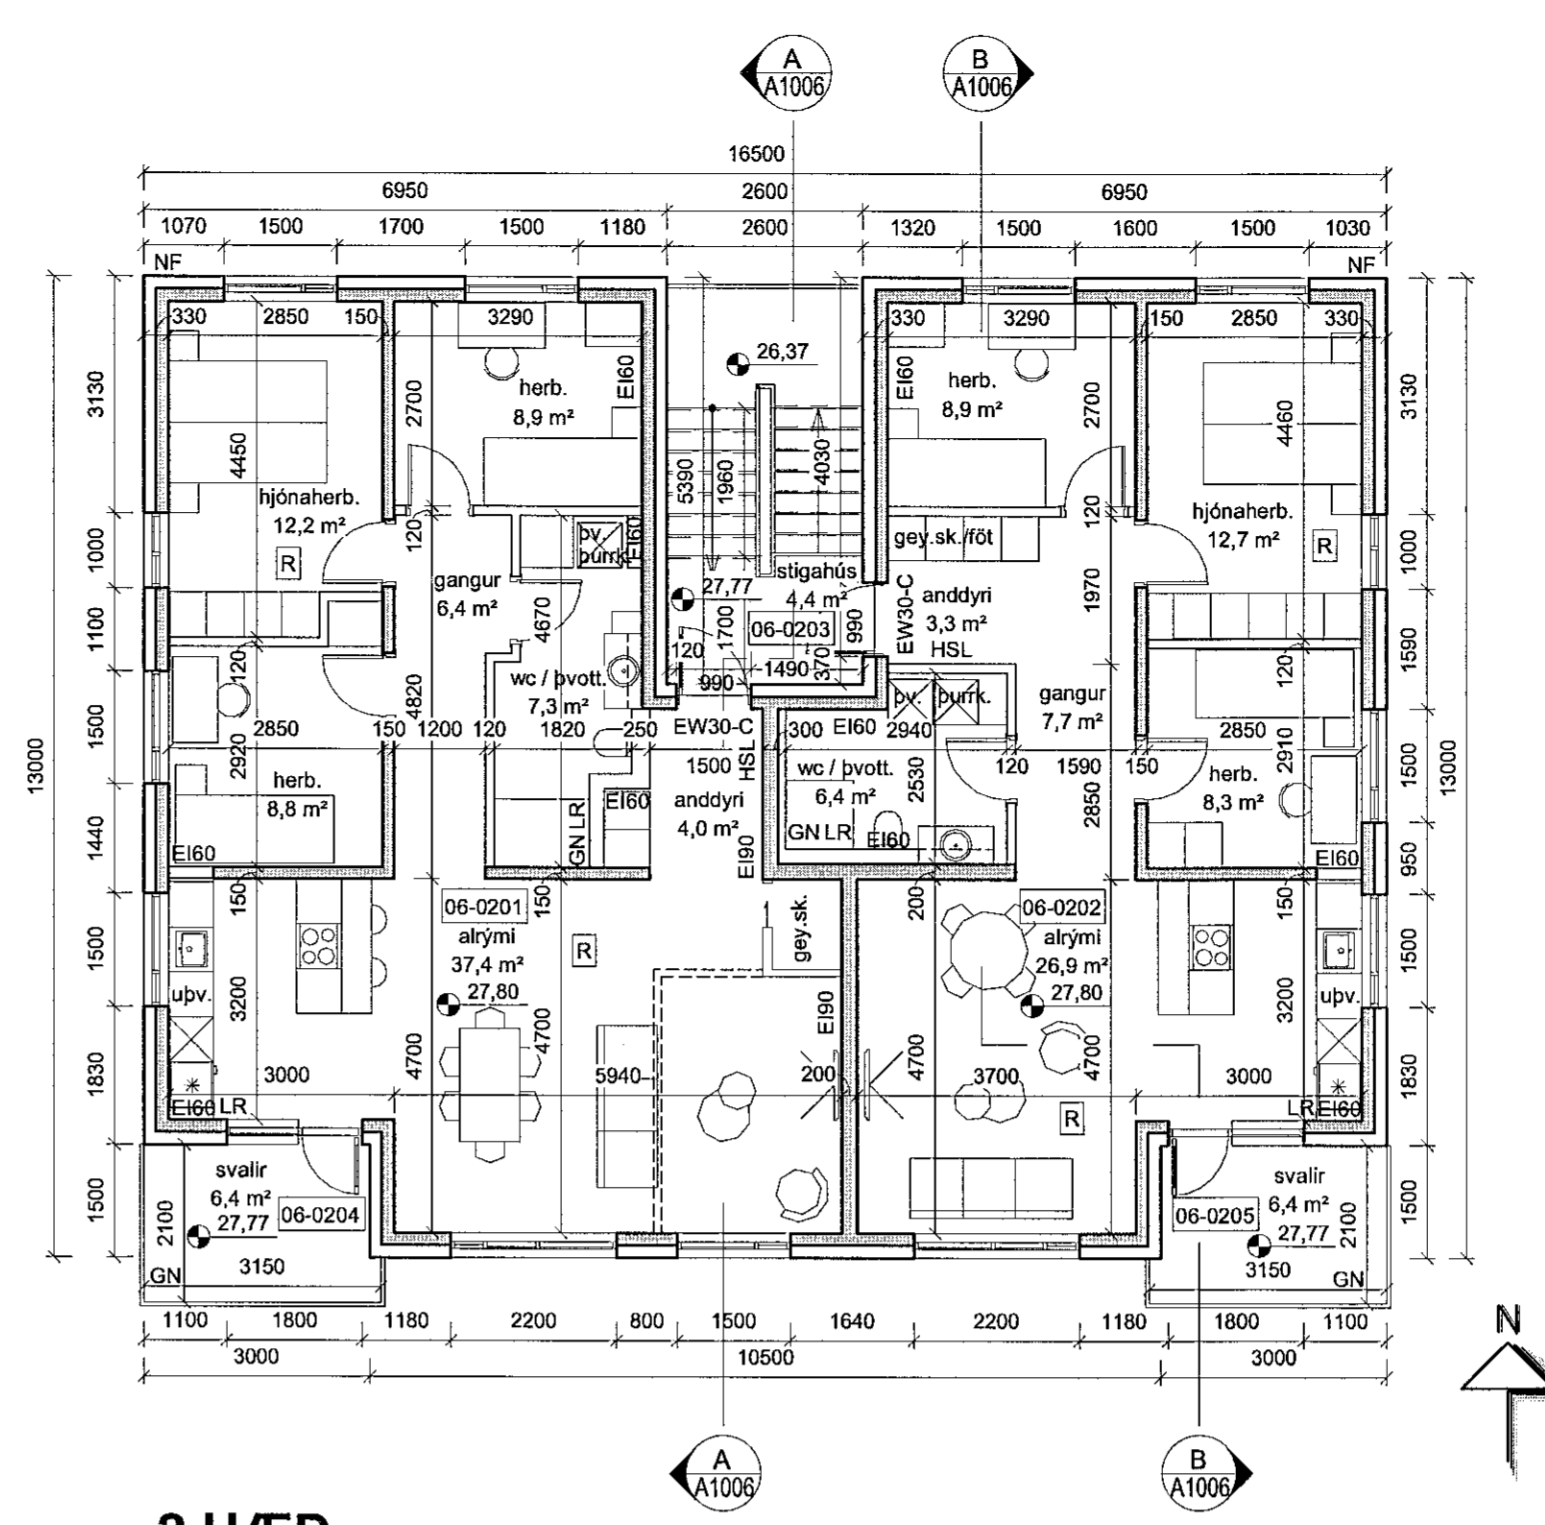


2.HÆÐ
mkv: 1 : 100

BRUNAHÖNNUDUR


ELDVARNAREFTIRLIT

SKYRINGAR


EI-60	Brunalokanir
EI-30Cs	Niúrfallarör
NF	Niúrfallarör
GN	Gölfniúrfall
LR	Loftræsting
R	Reykskyngjar
HSL	Handslökkvitaski
pv.	Pvottavél
purk.	Purkari
Upv.	Upppvottavél
○	Hjólástólahringur

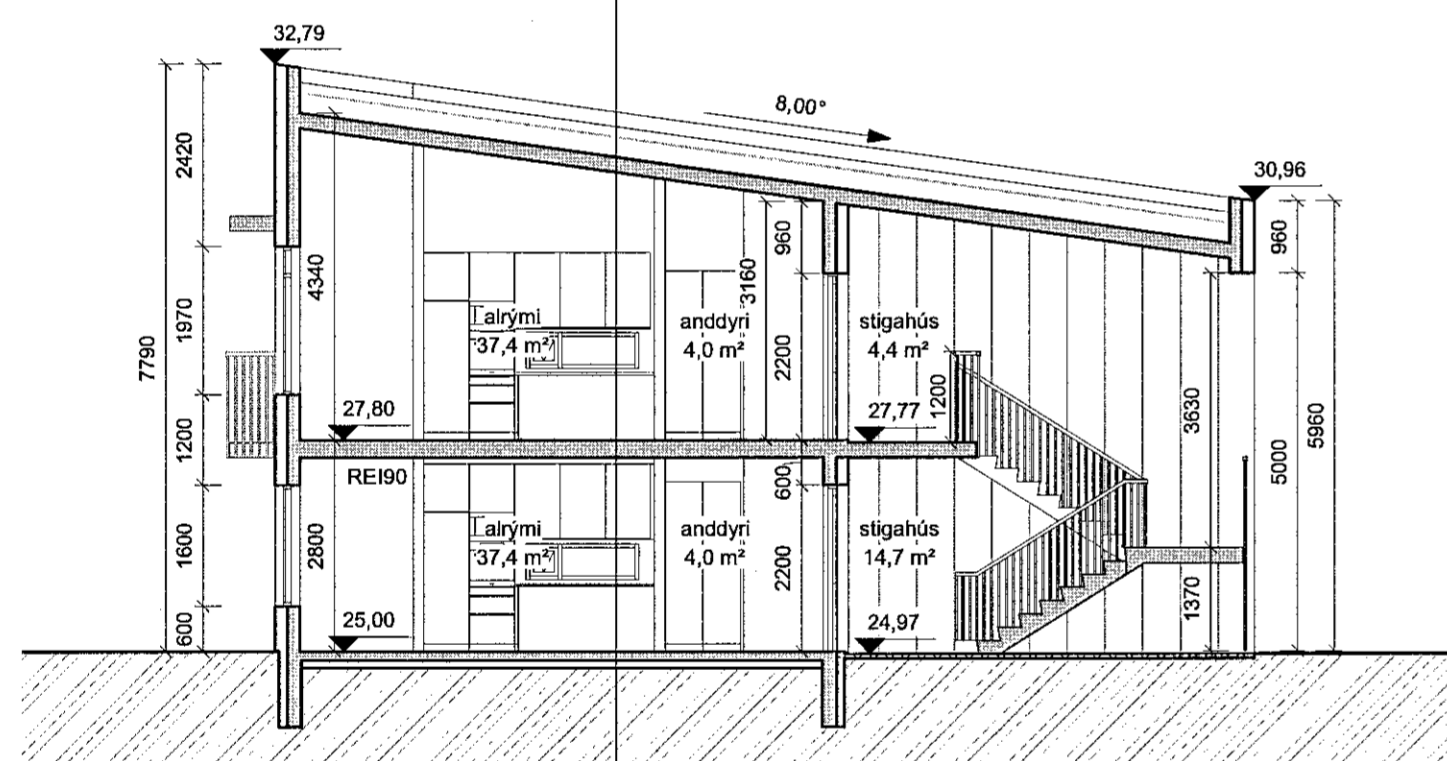

SNID A-A
mkv: 1 : 100

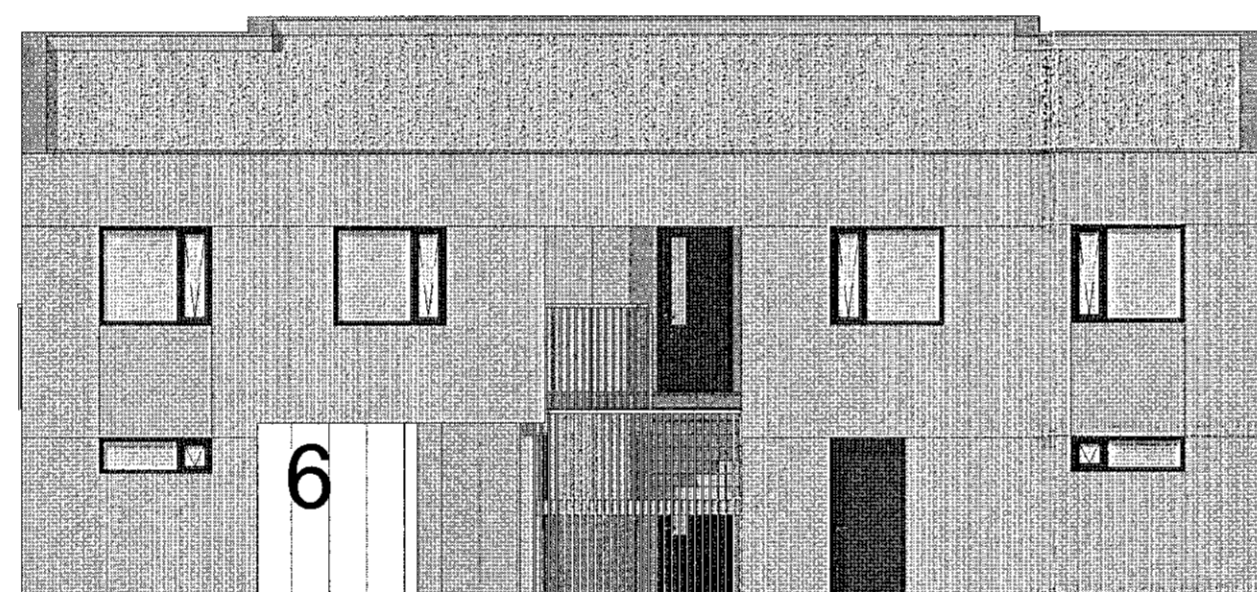


ÁSÝND NORÐUR
mkv: 1 : 100

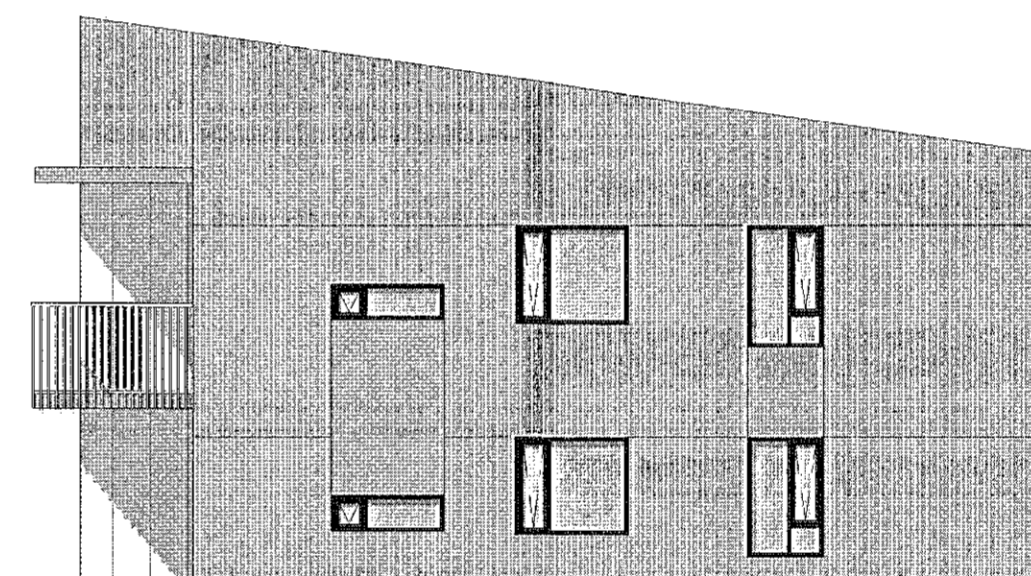


ÁSÝND AUSTUR
mkv: 1 : 100

LYKILMYND


BREYTING	DAGSETNING	TEIKN	
e:			
d:			
c:			
b:	Mérkingar og málsetningar lagfærðar, salarhæð 2. hæðar lækkuð um 100 mm, súlum við stíga breytt í vegg, útlitsbreytingar	20-04-22	HB
a:	Séráfnofatöl breytt, lóðarlinum bætt við grunnmynd 1. hæðar, brunamerkingum bætt inn	20-04-14	HB

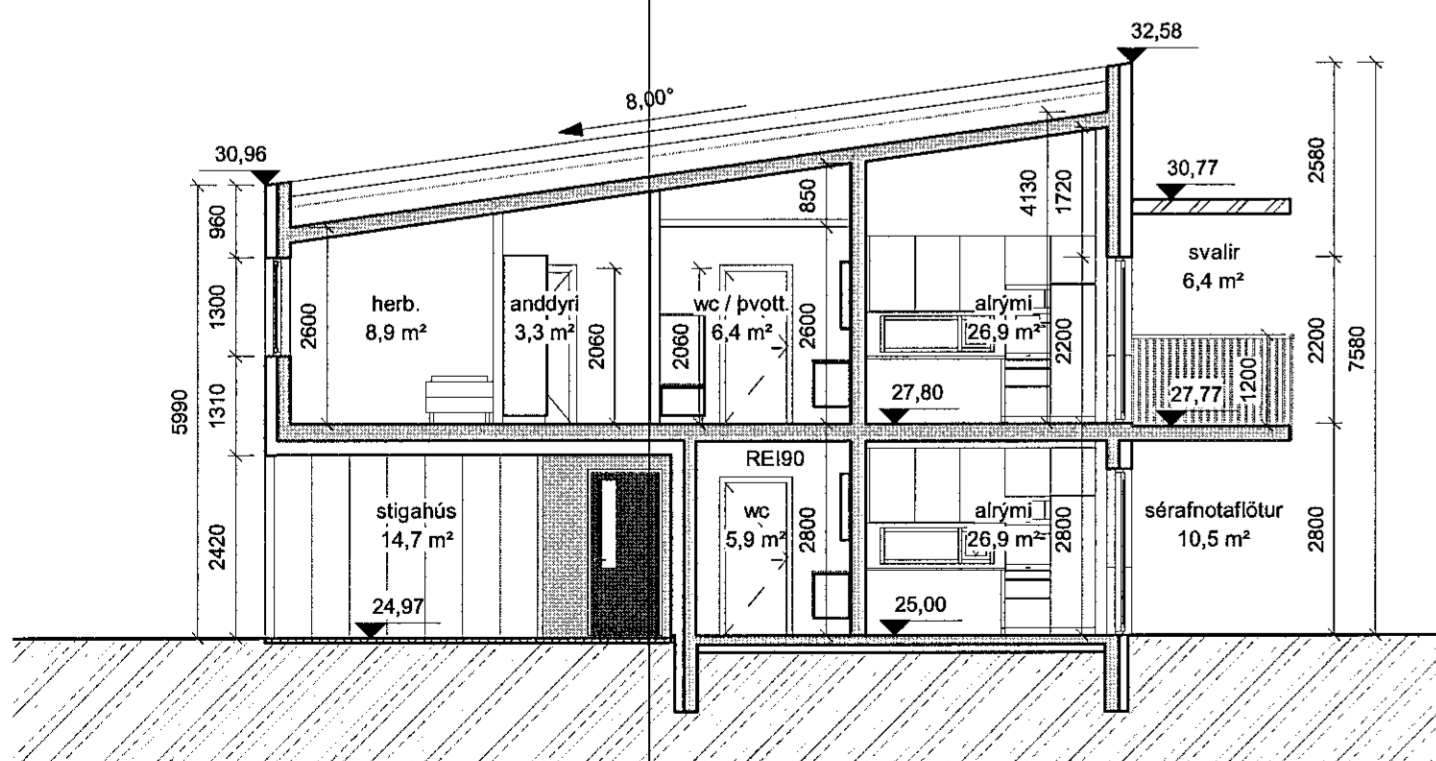

SNID B-B
mkv: 1 : 100

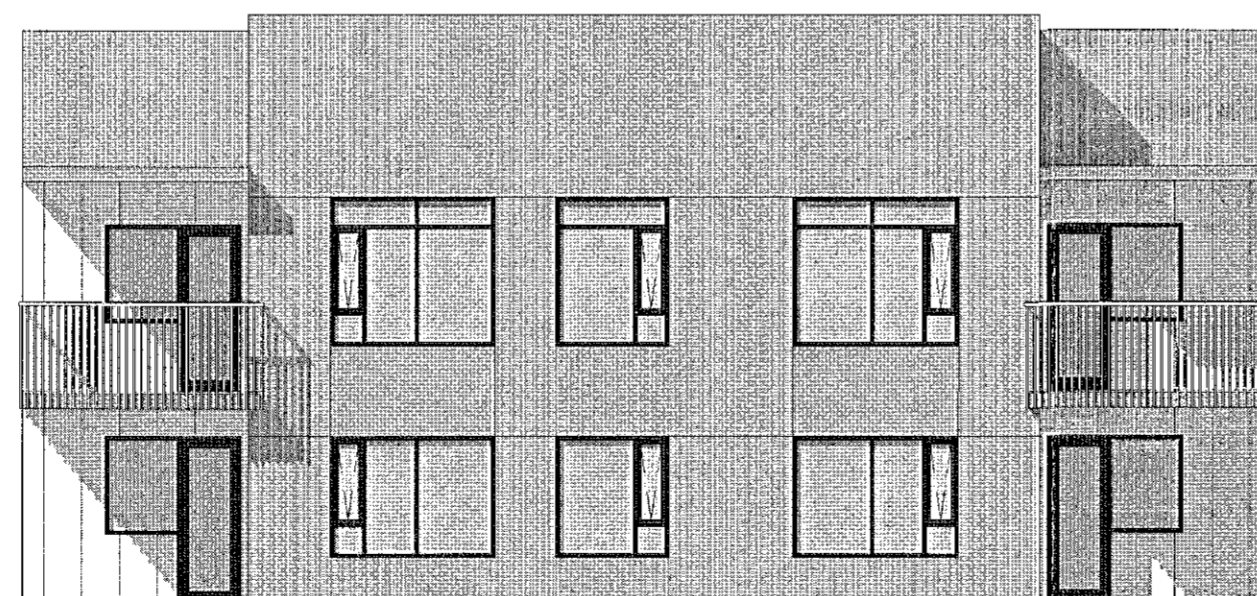

ÁSÝND SUÐUR
mkv: 1 : 100

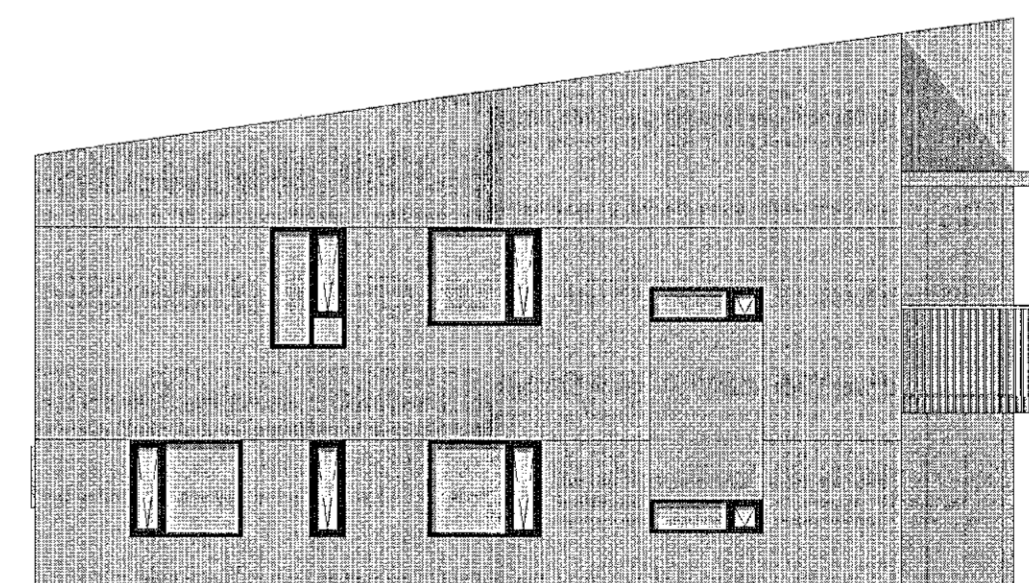

ÁSÝND VESTUR
mkv: 1 : 100

HRAUNSKARD 2
HÁDEGISSKARD 6 (MHL06), HAFNARFIRÐI

VERK 20-563
BLAD A1006

ADALTEIKNING
GRUNNMÝNDIR, SNID OG ÚTLIT

REYKJAVÍK 20-04-03	BREYTING b
BREYTT 20-04-22	TEIKNAD HB
HANNAÐ JEJ	YFIRFARIÐ
KVARDI As indicated	BLADSTÆRD A1
SAMÞYKKT Jökull Þórunn Jónsson Kt. 090982-3549	HÖNNUNARSTJÓRI

TEIKNISTOFA ARKITEKTA
GYLFI GUDJÓNSSON OG FÉLAGAR ehf.
arkitektar fal

VEGMALA 2 108 REYKJAVÍK SIMI 562 8740
KAUPANGI VÍÐ MYRARRVEG 600 AKUREYRI SIMI 461 6508
NETFÖNG: gylfi@teikna.is, ami@teikna.is VEFANG: teikna.is

SHS
28.04.2020
Árnir Jónsson

