




Samþykkt þann
20. MAÍ 2020
Byggingarfulltrúi i-rafarfrí
Mólm Bjarnadóttir

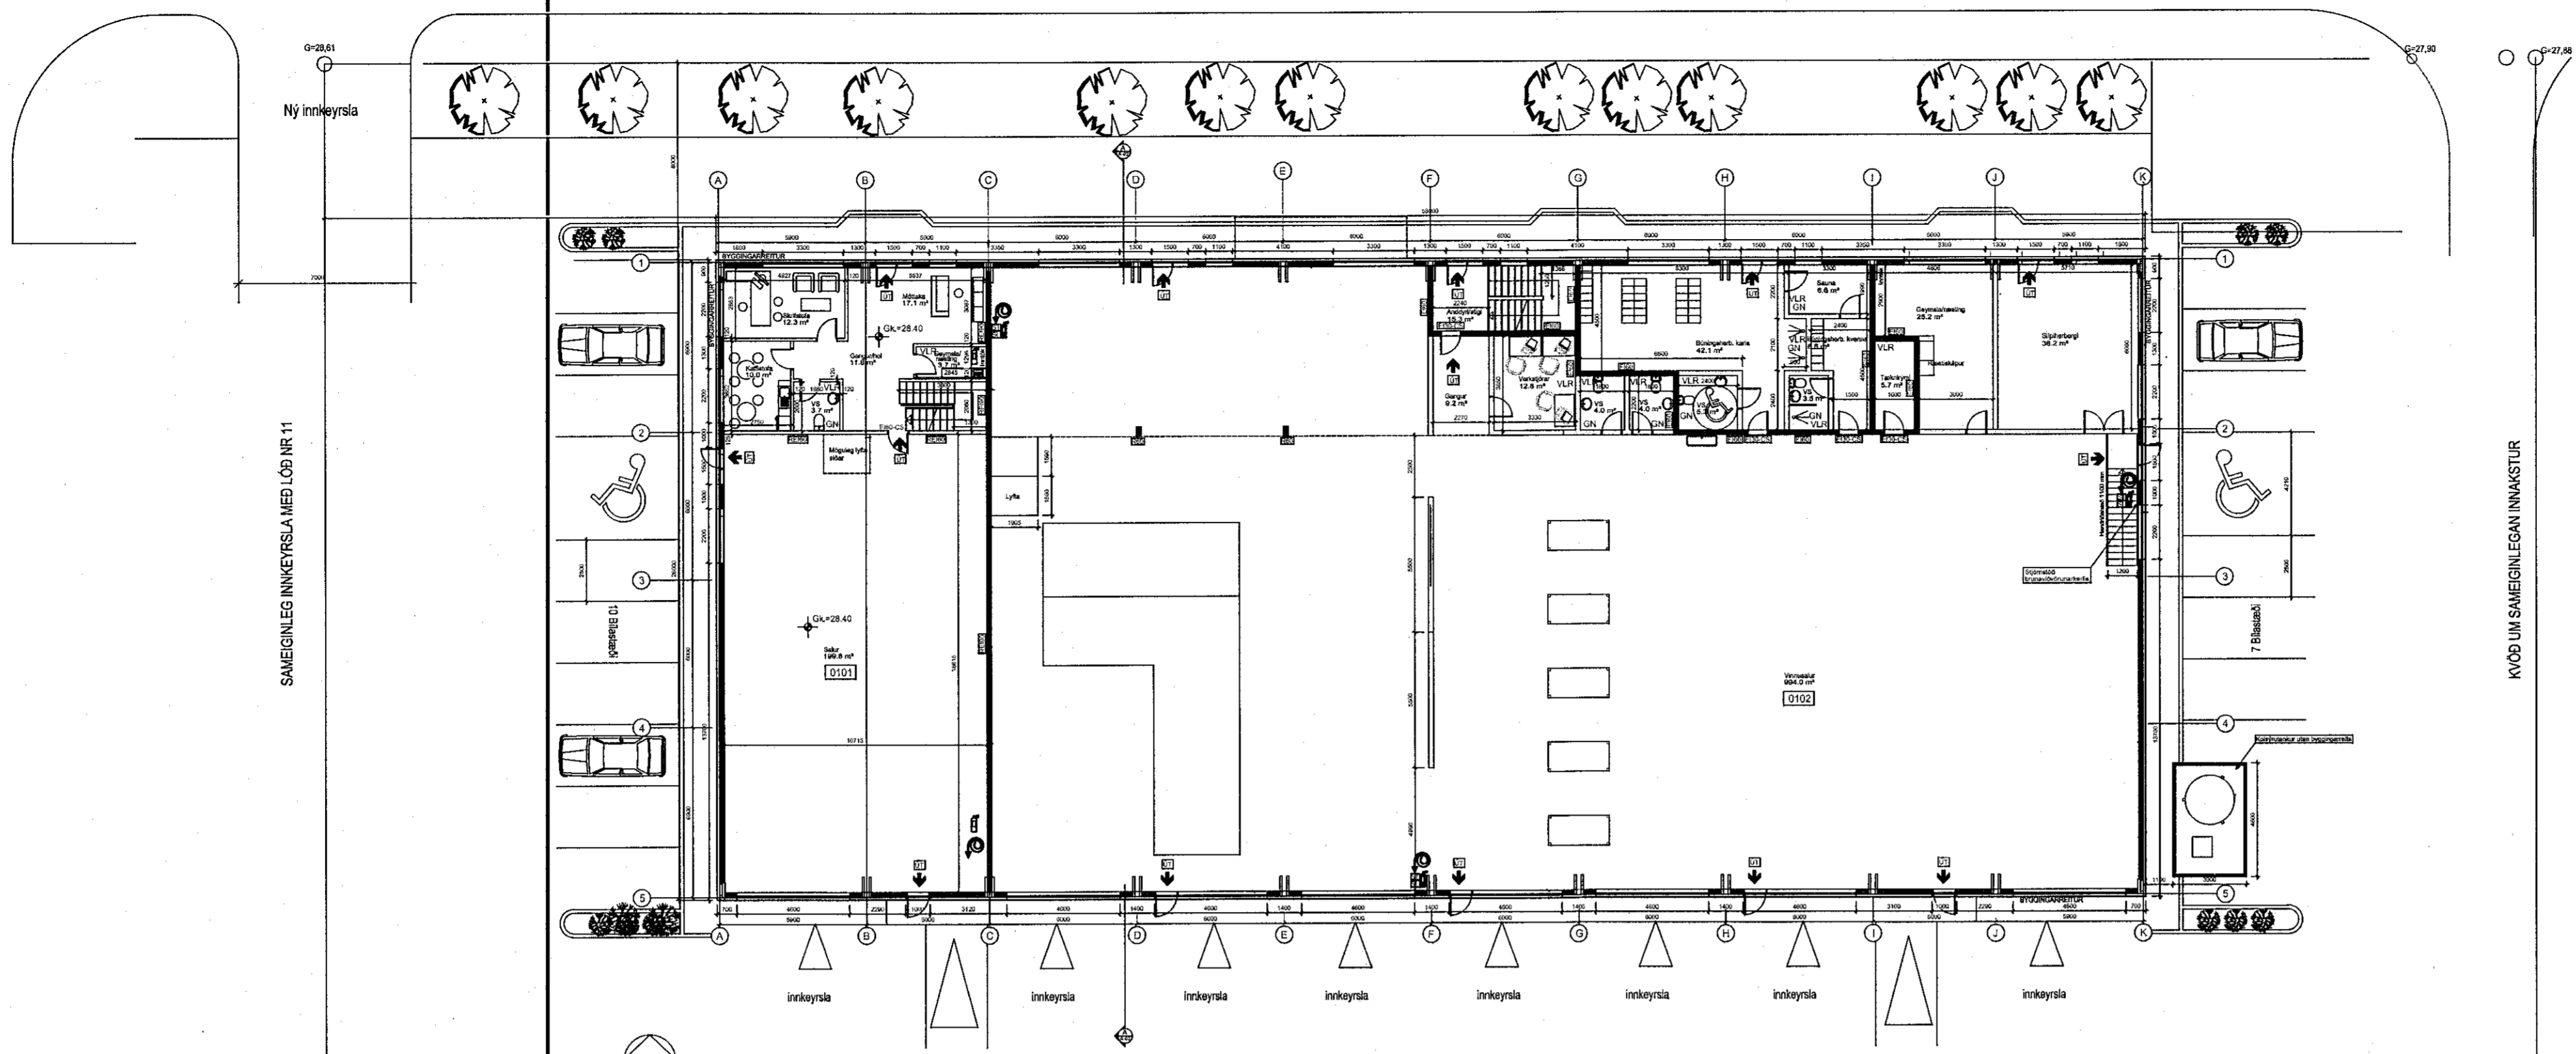


GRUNNMYND NEDRI HÆÐAR
Fígúli bílastæða á 105 samtals 30.

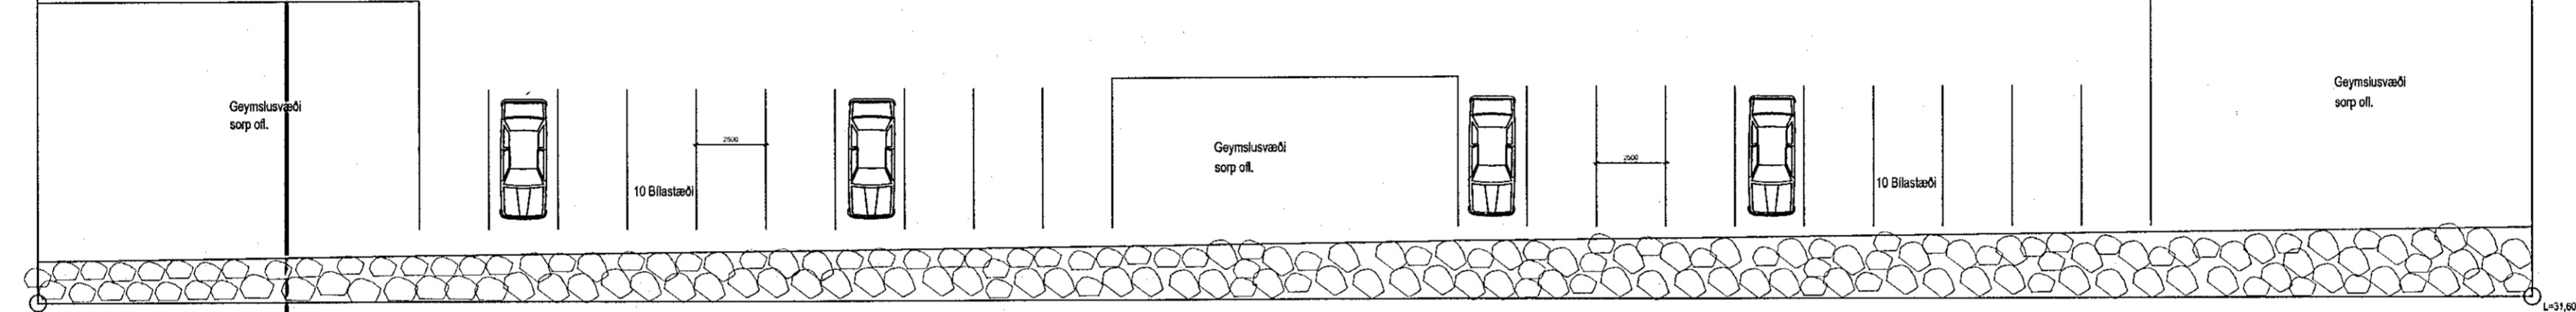

GRUNNMYND 1. HÆÐAR

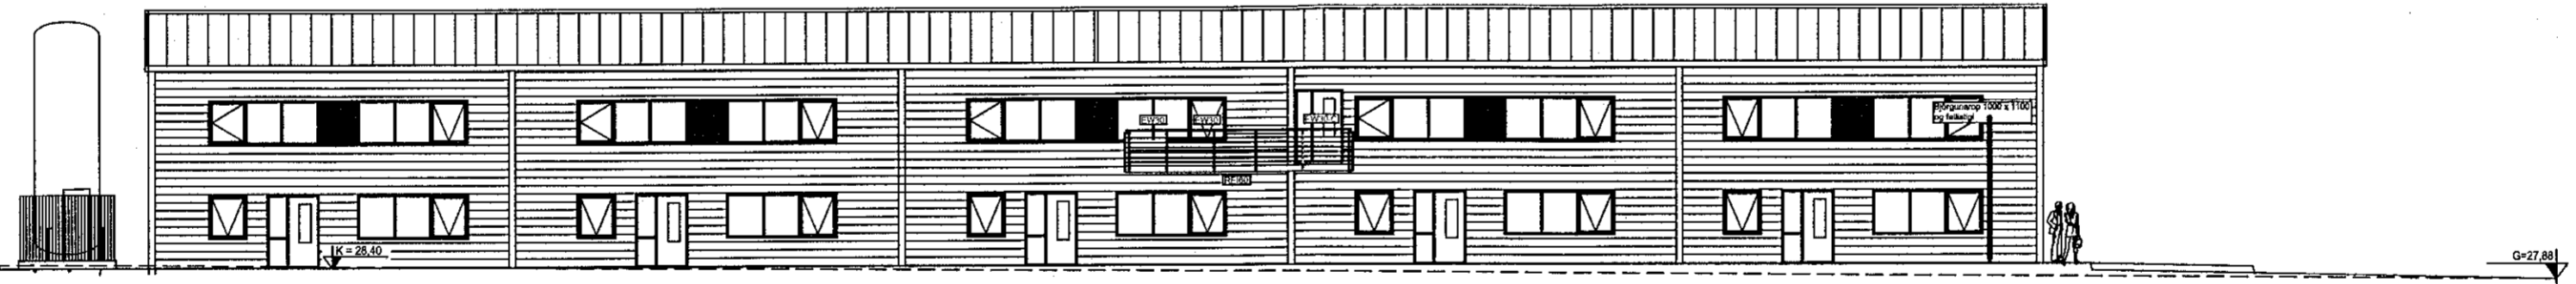

ÚTLIT NORÐUR-HLÍÐAR

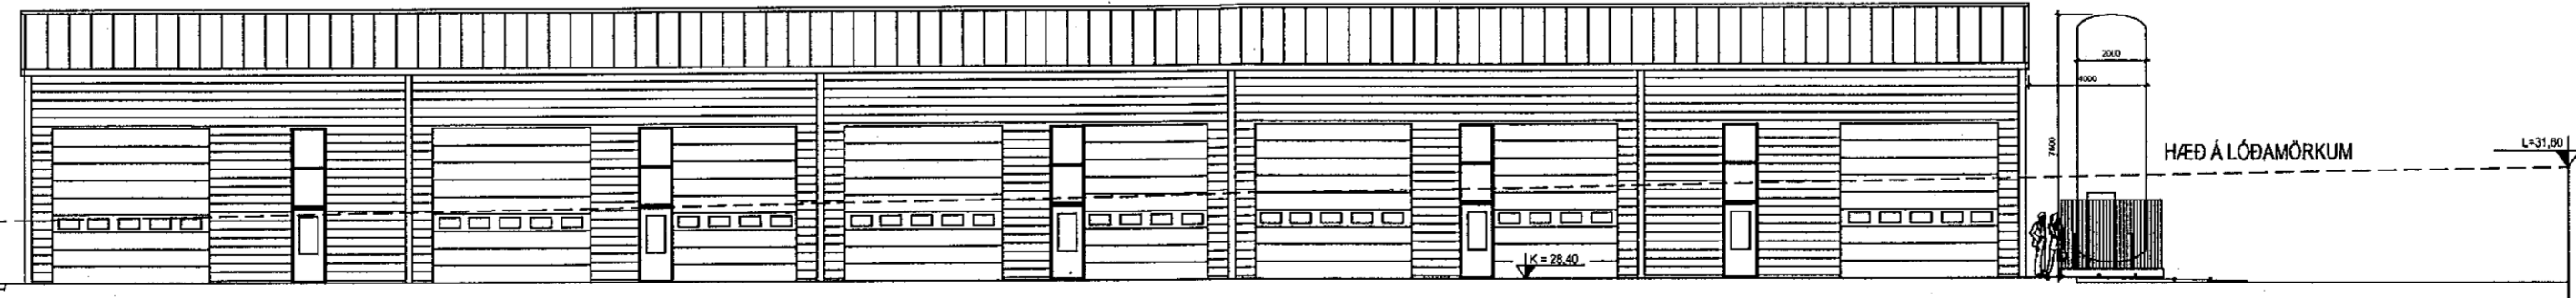

ÚTLIT SUÐUR-HLÍÐAR

BRUNARÖNNUN
20
L.L.W.G.O.I. V.L.J.O.I.
X.G.D.U. + . U.L.
F.O. X.G.D.D.
U.L.V.W.M.D.V.Y.F.S.
U.L.V.W.D.O.V.V.I.
F.H.O.D.O. O. F.F.
R.S.U.X.G.D.R.G.O.X.
H.E.U.X.G.D.S.R.G.G.
R.O.G.K. O.F.R.P. D.P.V.
S.H.E.V.O.
R.W.K.L.V.G.R.F.X.P.
I.R.D.W.E.R.G.
D.W.H.



HEILBRIGGISEFTIRLIT
HAFNARFJARDAR-
OG KÓPAVOGSSVÆÐIS
Gardatorgi 5 - 210 Gardabý

Utg.	Dags.	Lýsing	Nafn

ARKAMON
Kvísartungu 40, 270 Mosfellsbæ
arkamon@simnet.is
GSM:892-0400

VALGEIR BERG STEINDÓRSSON KL. 250464-2319

EINHELLA 9
LÖÖ, grunnmynd, útlit norður og suður

Mkv. 1:200 | A1

HANNAÐ VALGEIR B. | NÓV. 2019 | TEIKN. A-05
TEIKNAD VALGEIR B. | SAMP. *Valgeir B.*