




ÚTLIT NORDUR
MKV. 1:100

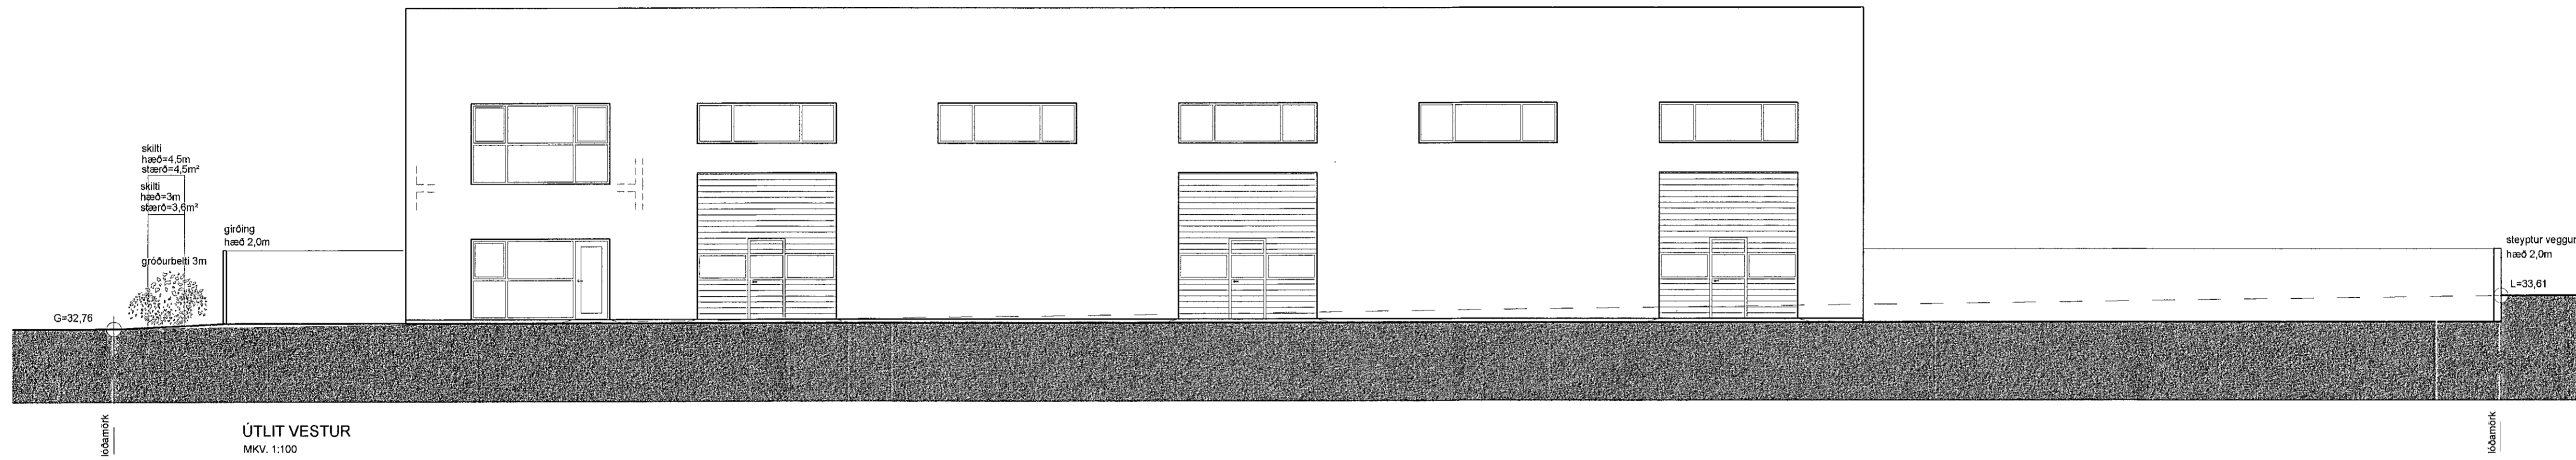

ÚTLIT VESTUR
MKV. 1:100

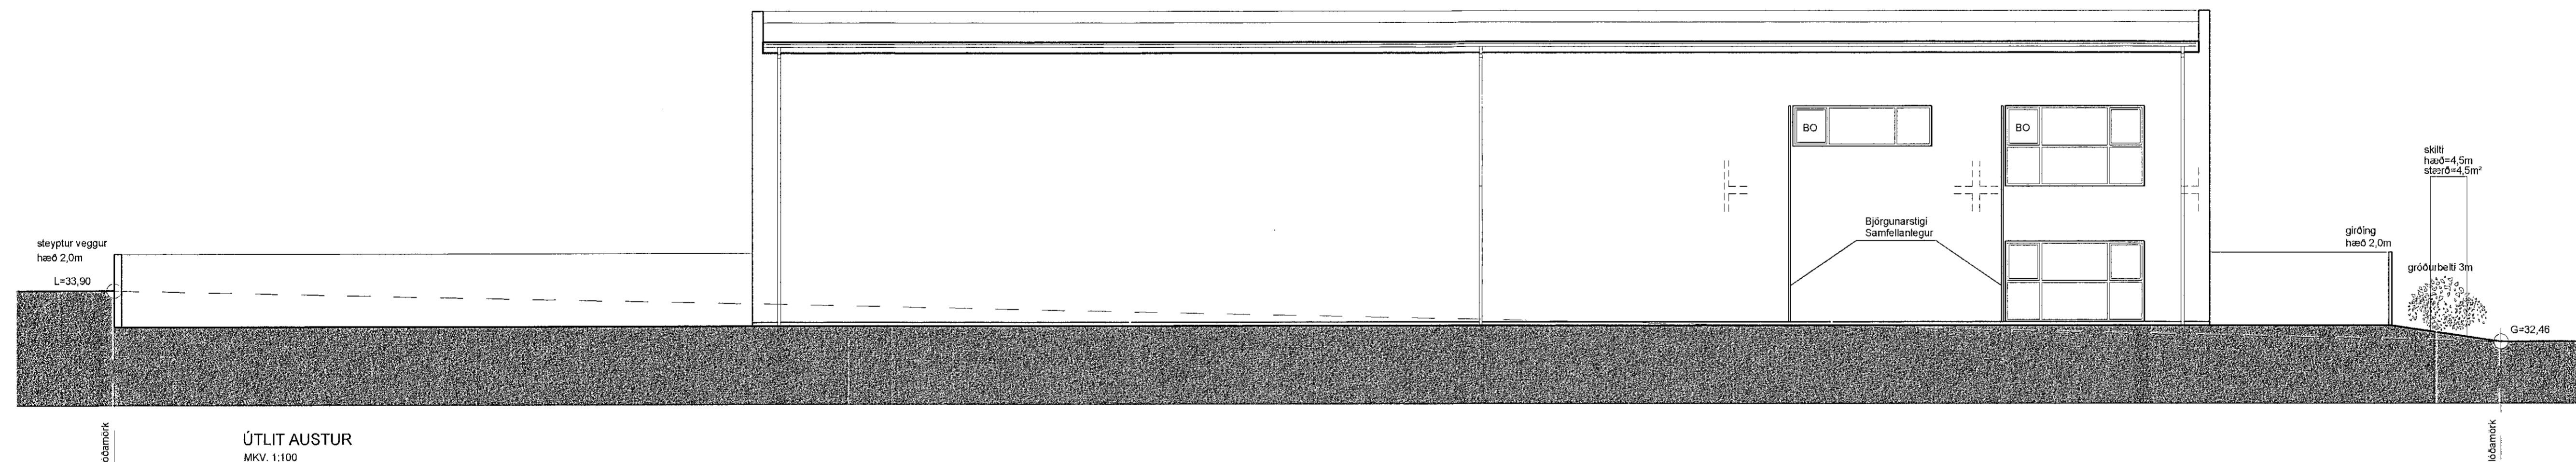

ÚTLIT AUSTUR
MKV. 1:100

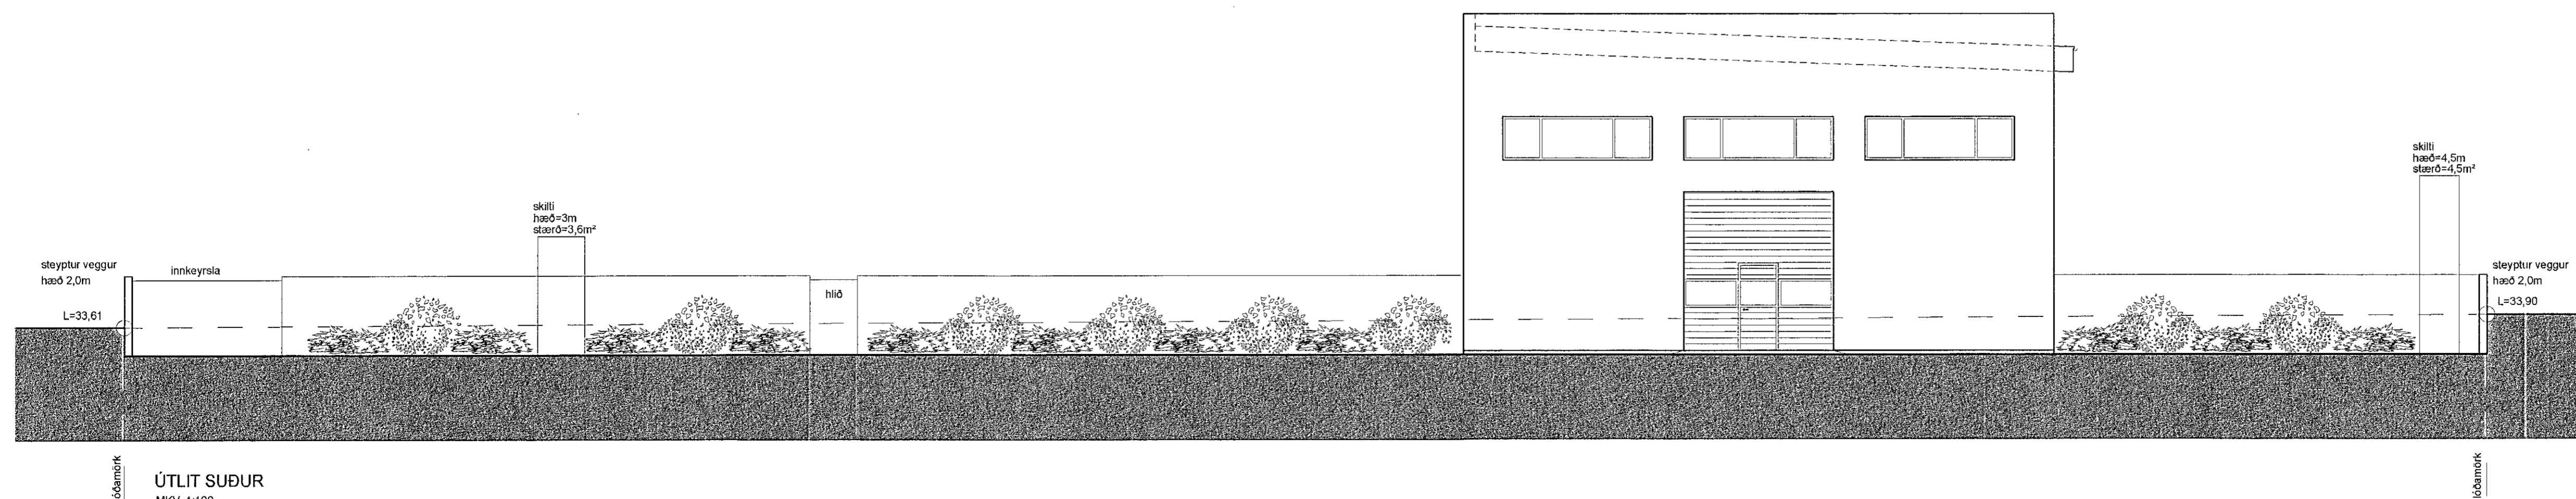

ÚTLIT SUÐUR
MKV. 1:100

2020.05.19

MANNVIÐUR
K. 43610302



| | | | |
|------|----------------------------|----------|------------|
| C | Yfirborð þaks og brúnaálag | PP | 11.05.2020 |
| B | Skilti og skráningartafla | PP | 22.01.2020 |
| A | Innra skipuleg og lóð | PP | 10.01.2020 |
| Úlg. | Breyting | Hönnuður | Dags. |

PPVERK

Dýsgata 1 | 210 Garðabær | S.698.7173 | ppverk@ppverk.is | www.ppverk.is

Hönnuður: Páll Pólsen, kl. 200367-4729

Hönnunarskipti: Páll Pólsen, kl. 200367-4729

Álfhella 9, Hafnarfjörður
Útlitsmyndir

| | | | |
|-------------------|--------------|-----------------|-------|
| Dags: | 5. júní 2019 | Mkv.: | 1:100 |
| Teiknað / Hannað: | PP | Stærð: | A1 |
| Verkr.: | 19-001 | Nr. teikningar: | 103 |
| | | Útgáfa: | C |