




Útlit - Norður 1:100

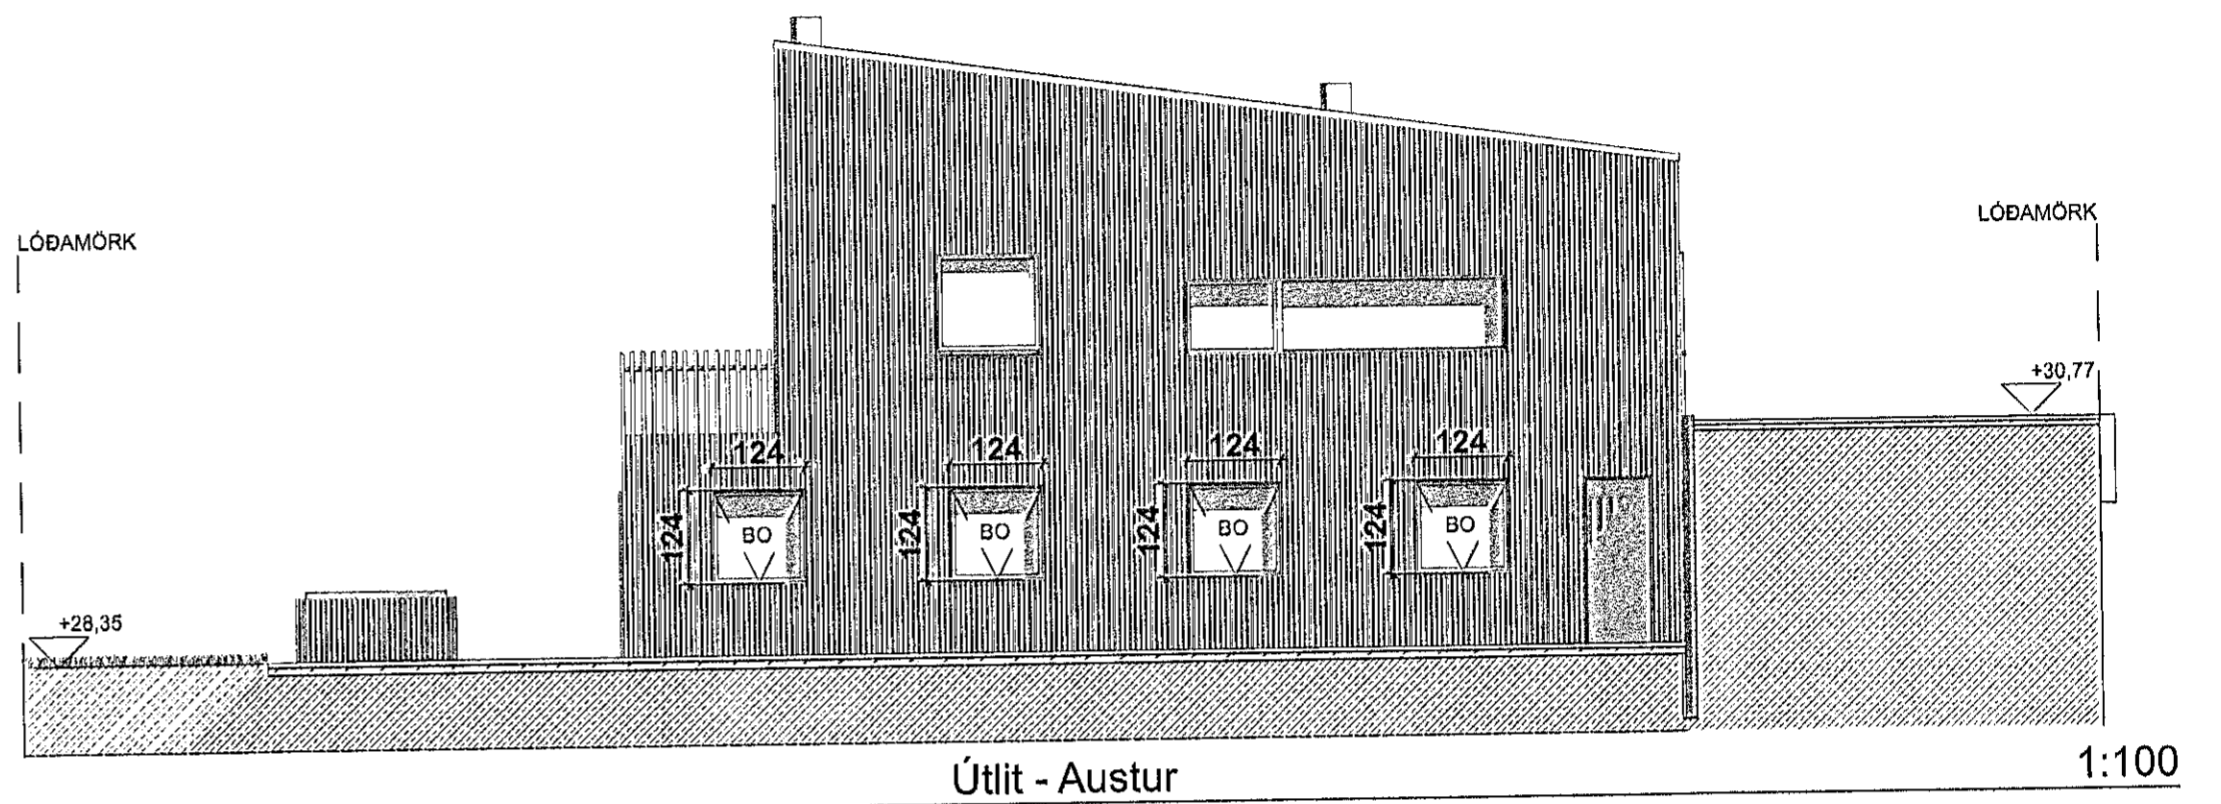

Útlit - Austur 1:100

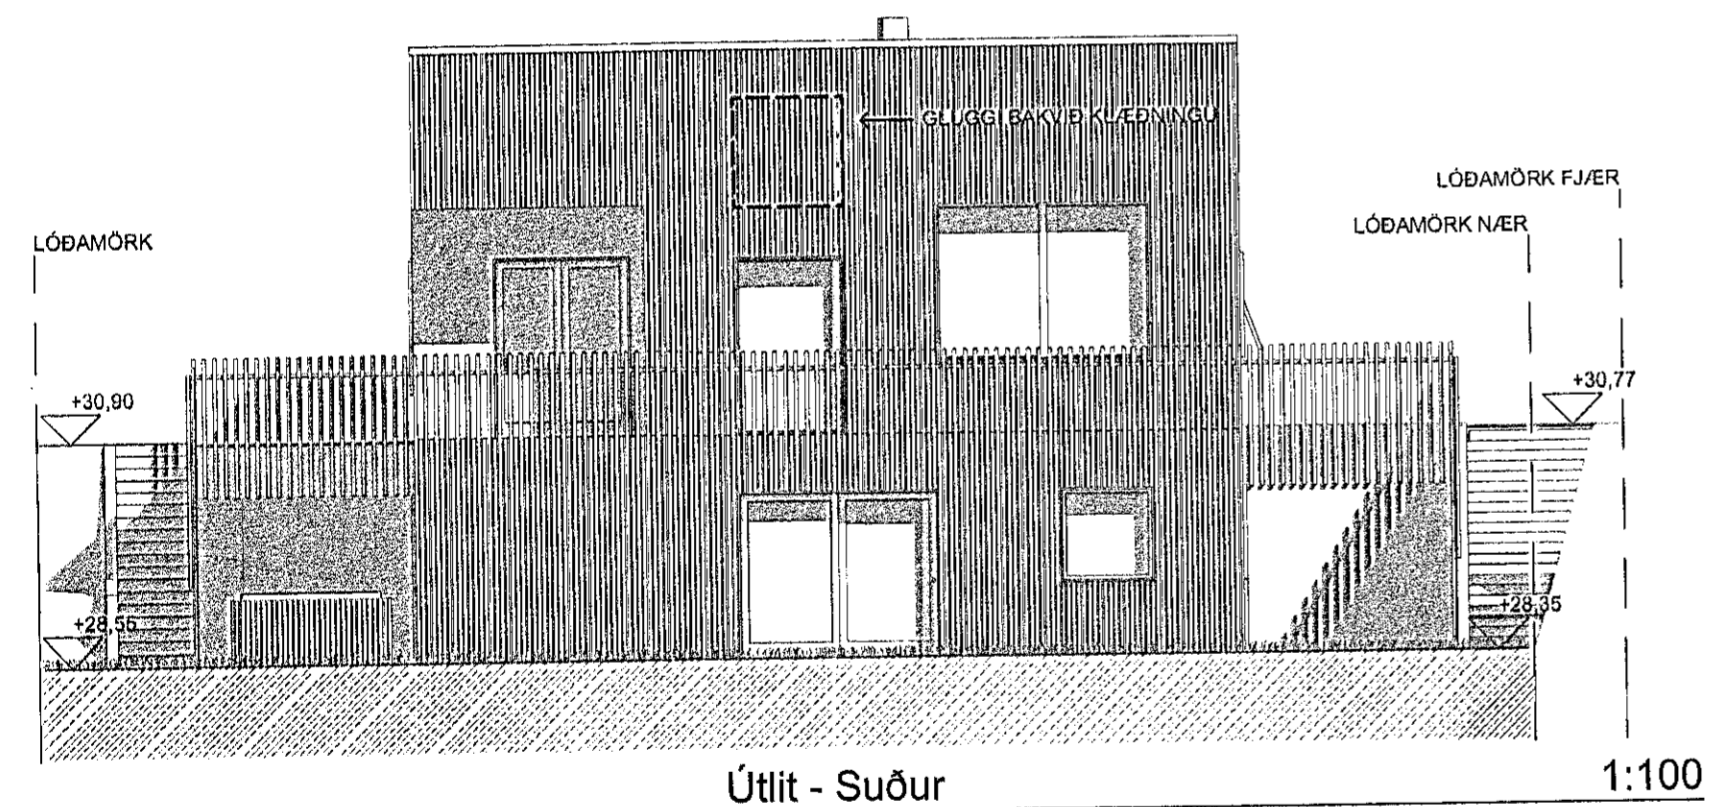

Útlit - Suður 1:100

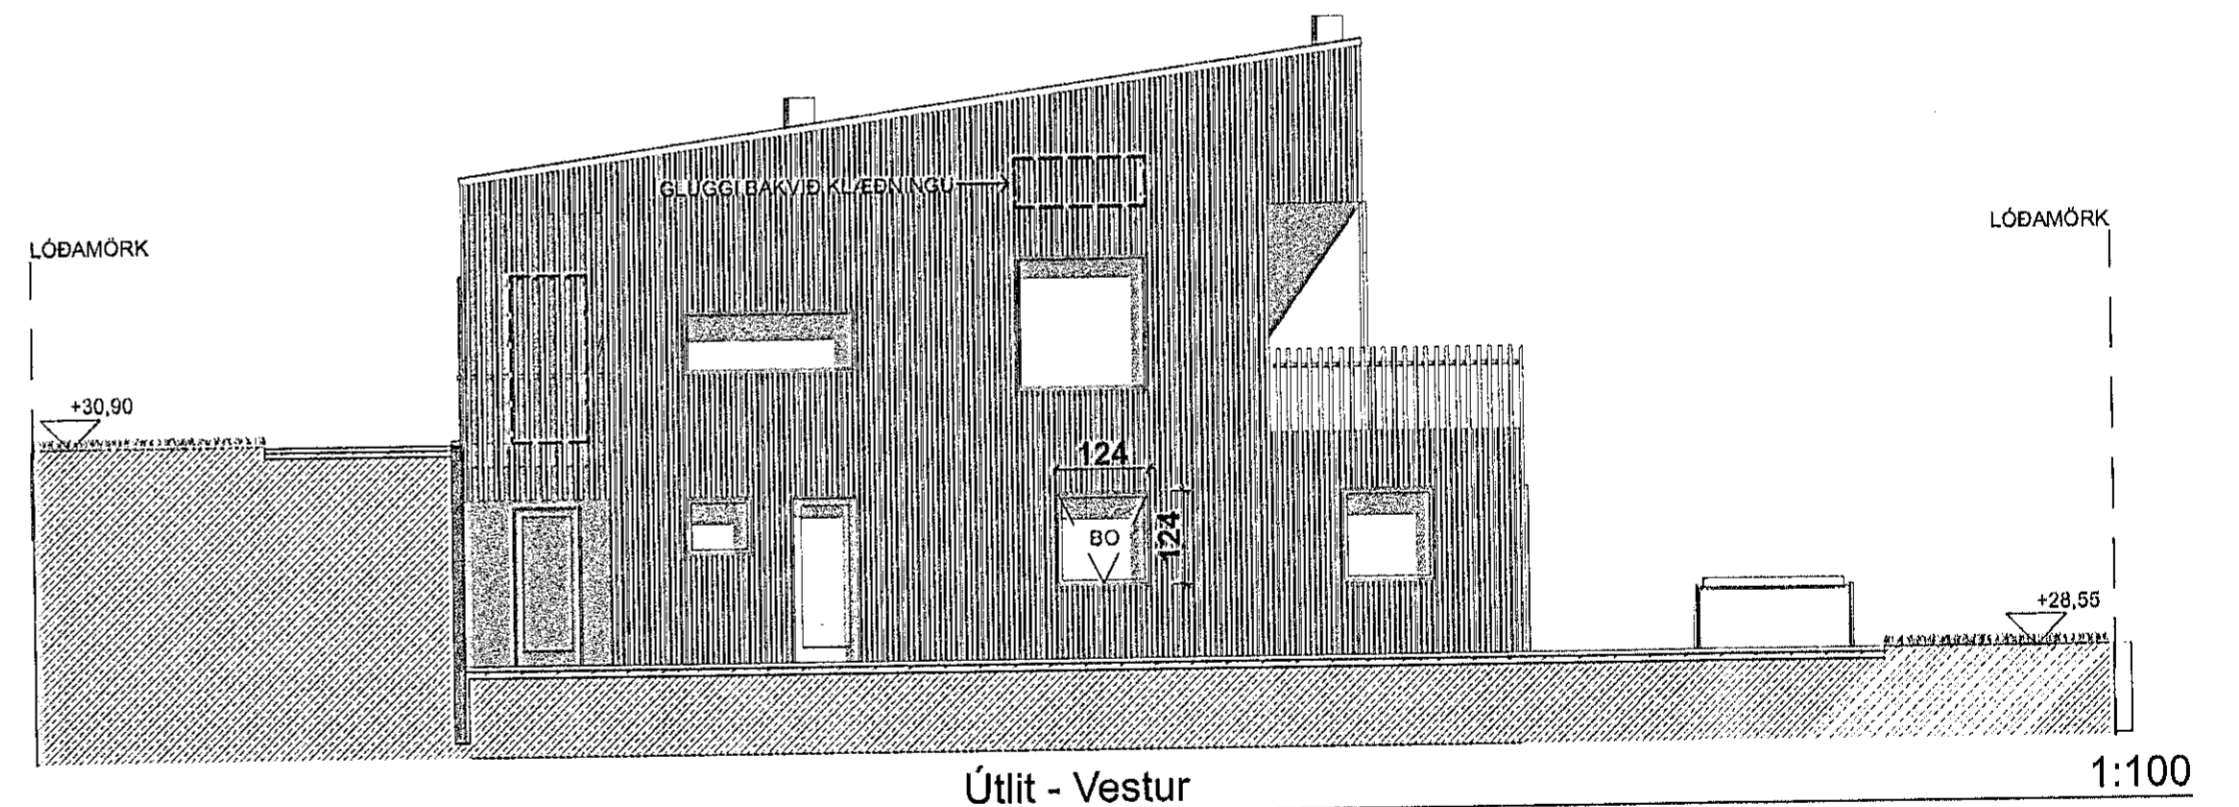

Útlit - Vestur 1:100



+Arkitektar

Malarskarð 6
 Hafnarfjörður

Útlit



dags. 14/06/2020

Haraldur Ingvarsson arkitekt 030956-3388 hi@plusark.is
 Páll Hjaltason arkitekt 070869-2119 ph@plusark.is
 Axel Kaaber arkitekt 041184-2729 axel@plusark.is

Handwritten signature

A.3

Fiskisgöð 31 101 Reykjavík 562-5959 www.plusark.is