



Sneid H - H

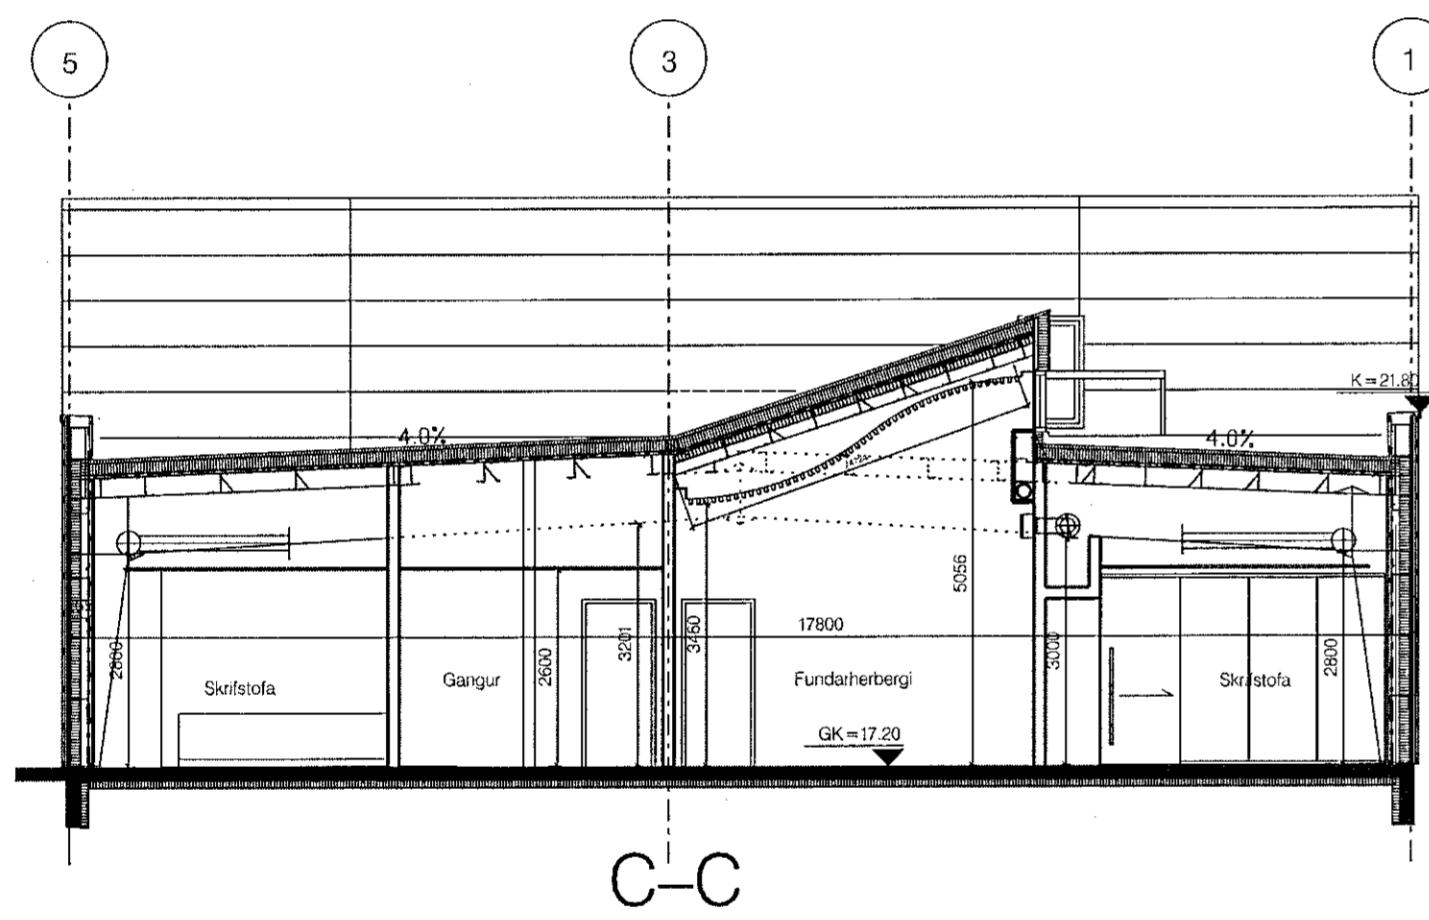


C-C

Sneid C - C

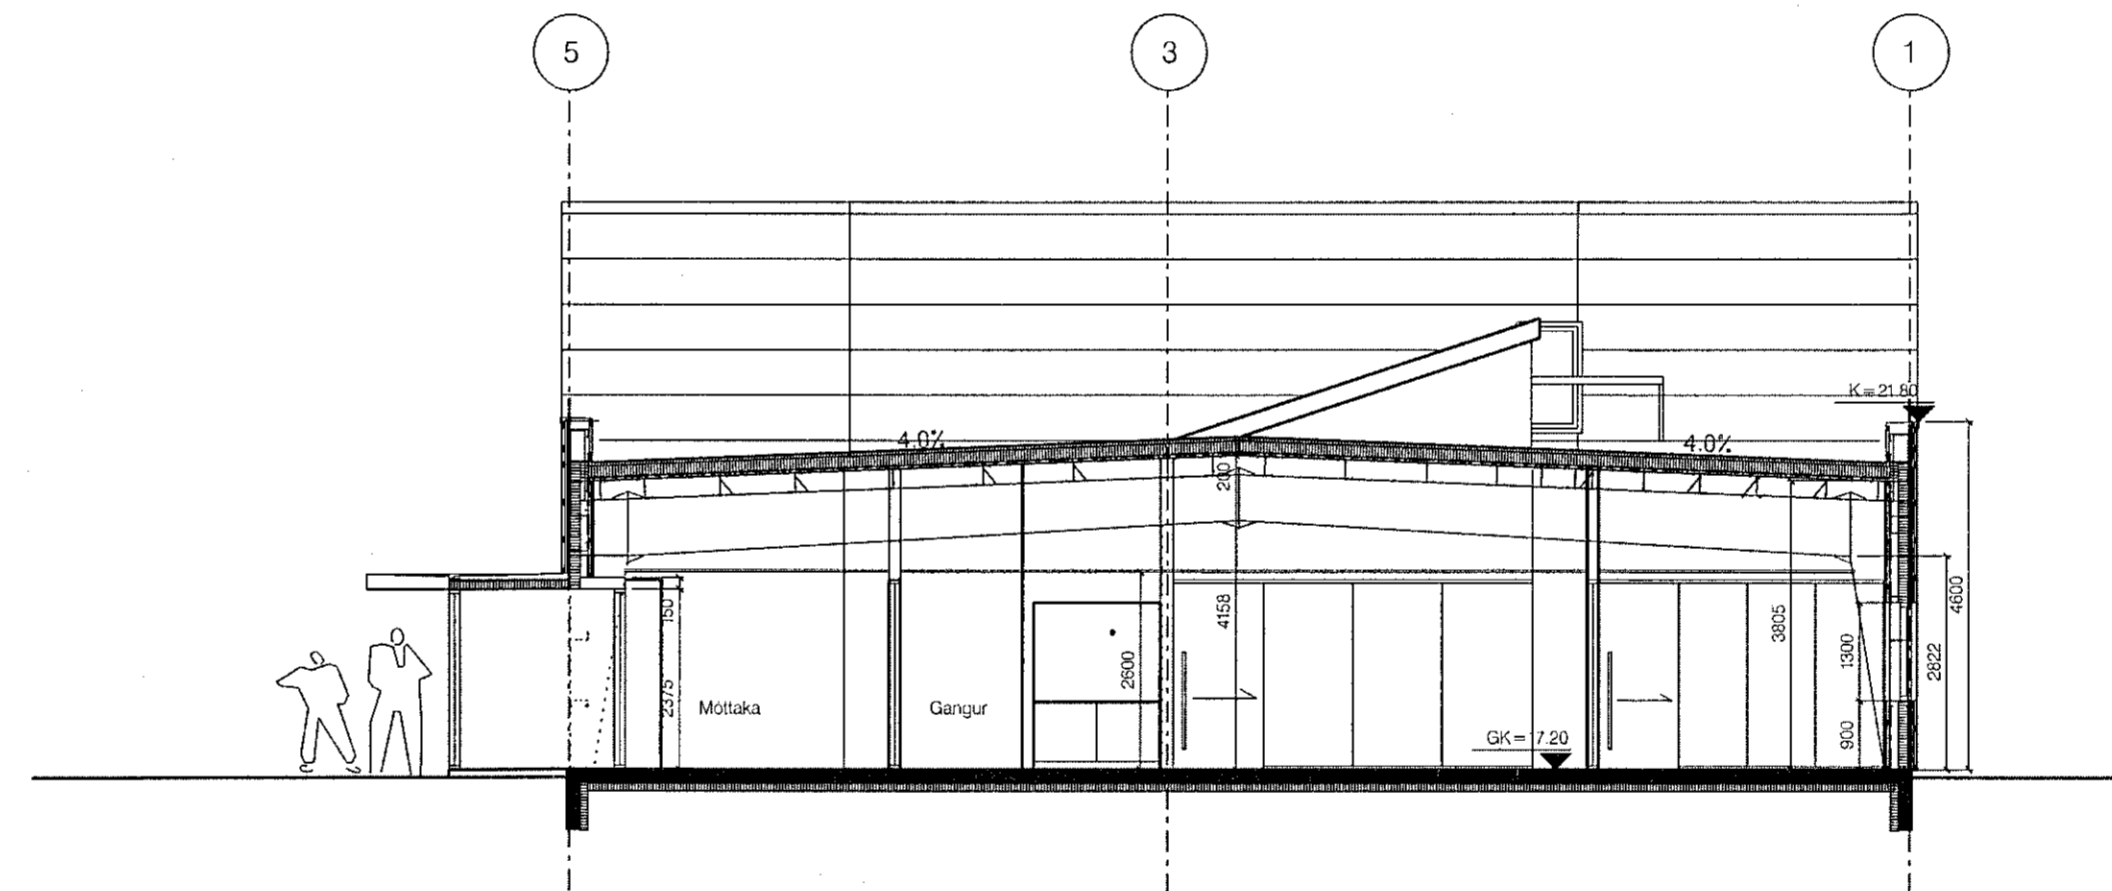

Sneid B - B

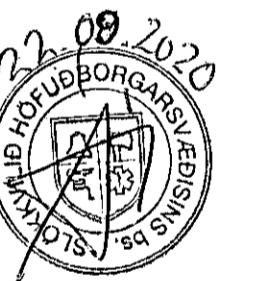


Digitally signed by Sveinbjörn Þórhallsson DN: cn=Sveinbjörn Þórhallsson, o=GP Arkitektar ehf., ou=GP Arkitektar ehf., email=sveinbjorn@gpark.is, c=IS
Reason: I am the author of this document
Location:
Date: 2020.09.10 15:02




Verkefni: Sólhella 8 HS Veitur
Sneid BB, CC og DD

Teikning nr. 004
Mál 1:100
Dagsetning 20.06.2020
Teiknari GP

Fiskjólod 31 101 Reykjavík
Sími: 5511790 gpark@gpark.is
5621750
Gudni Þórhallsson Arkitekt FAI
Kt. 291246-4519

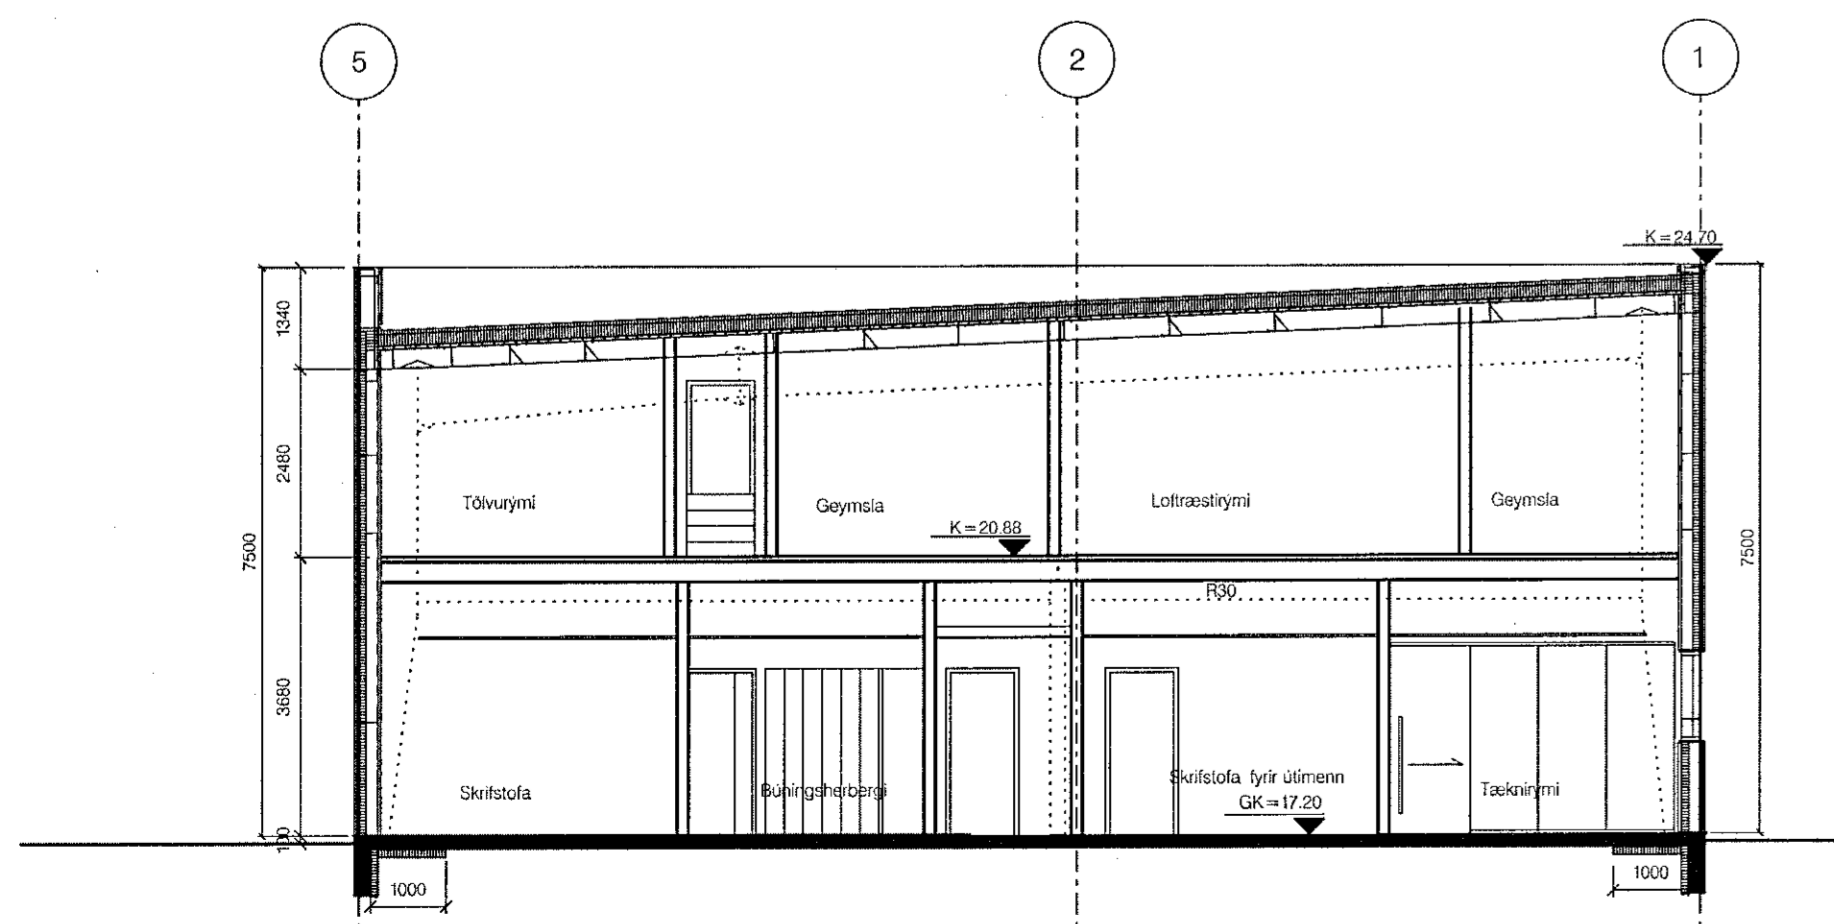

Sneid D - D

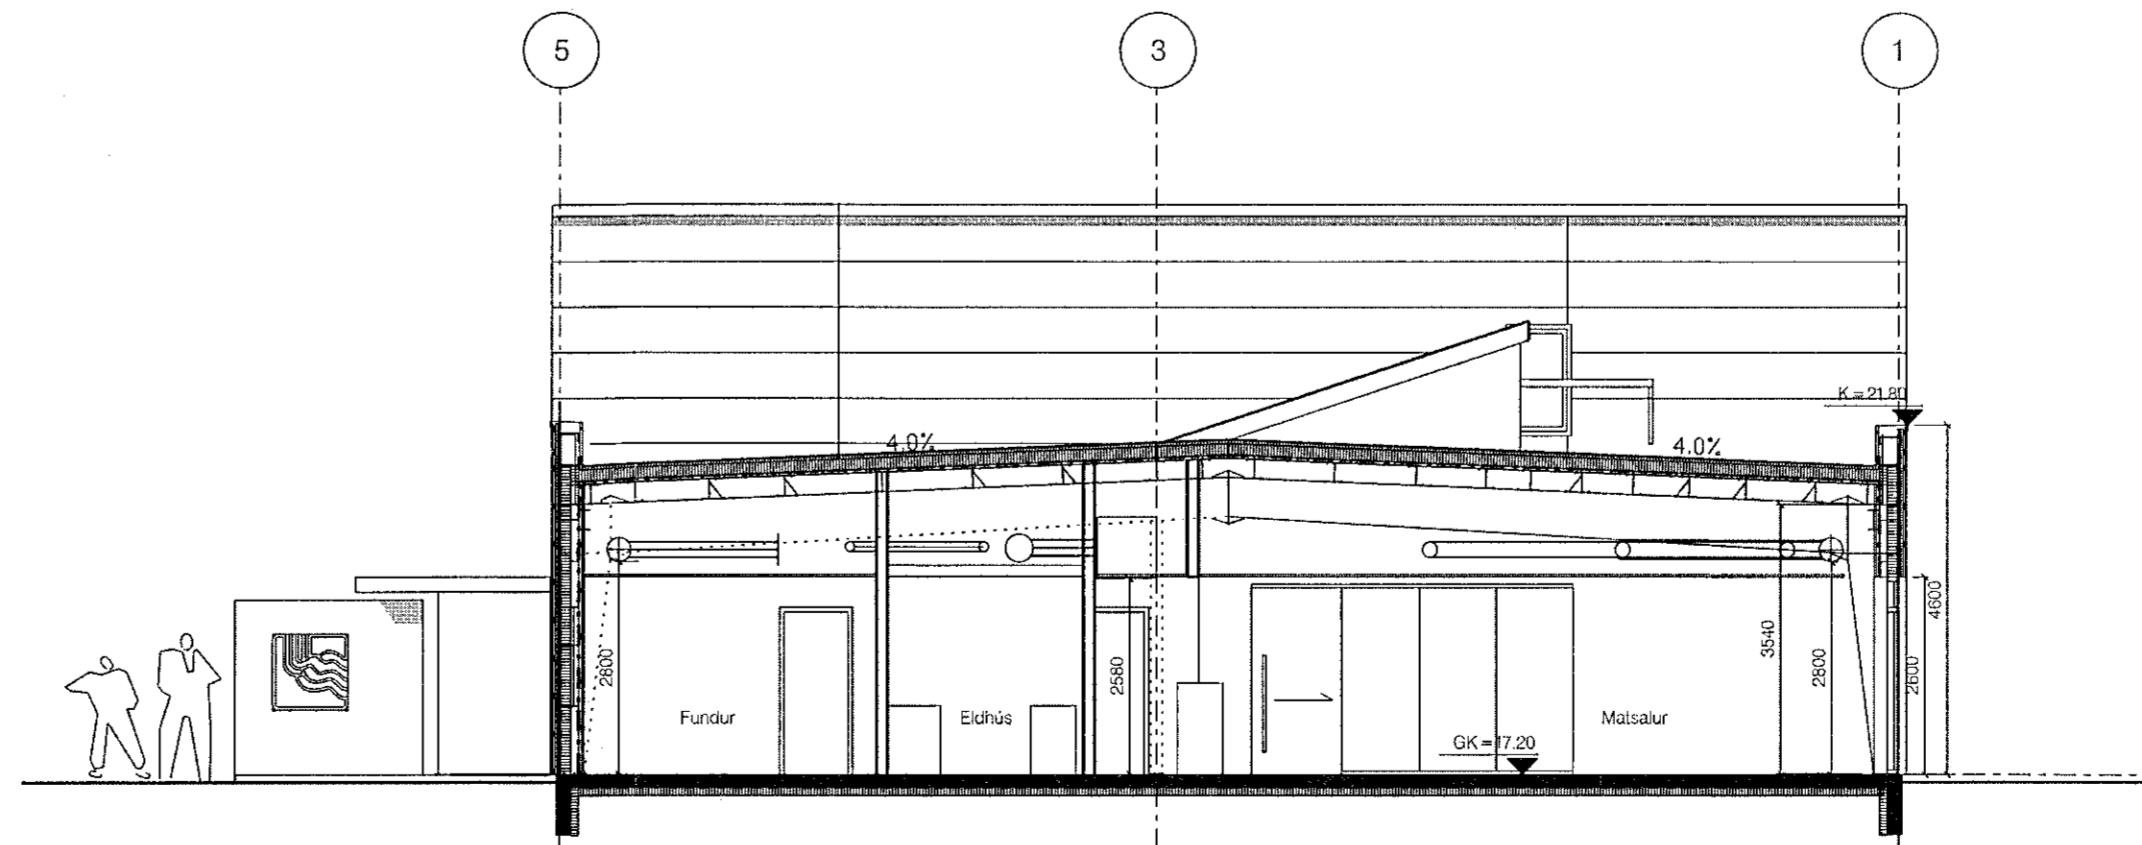

Sneid A - A