




Austurhlid

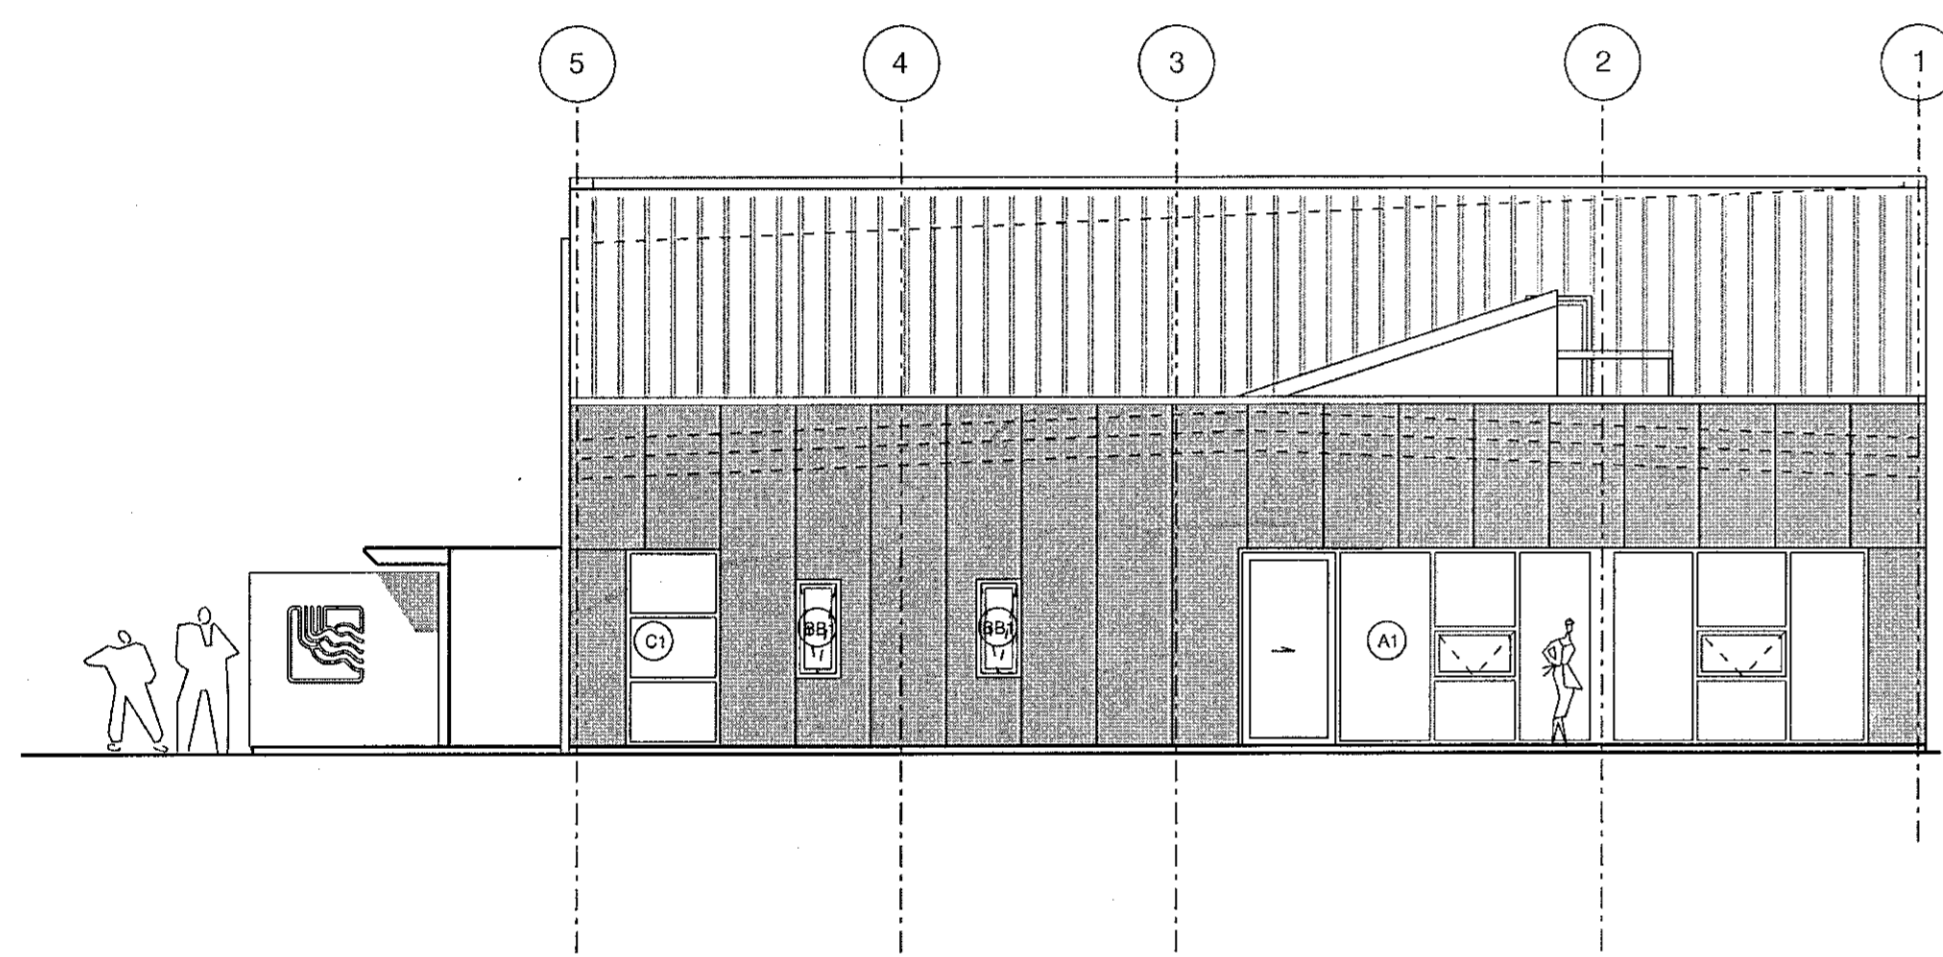


Sudurhlid

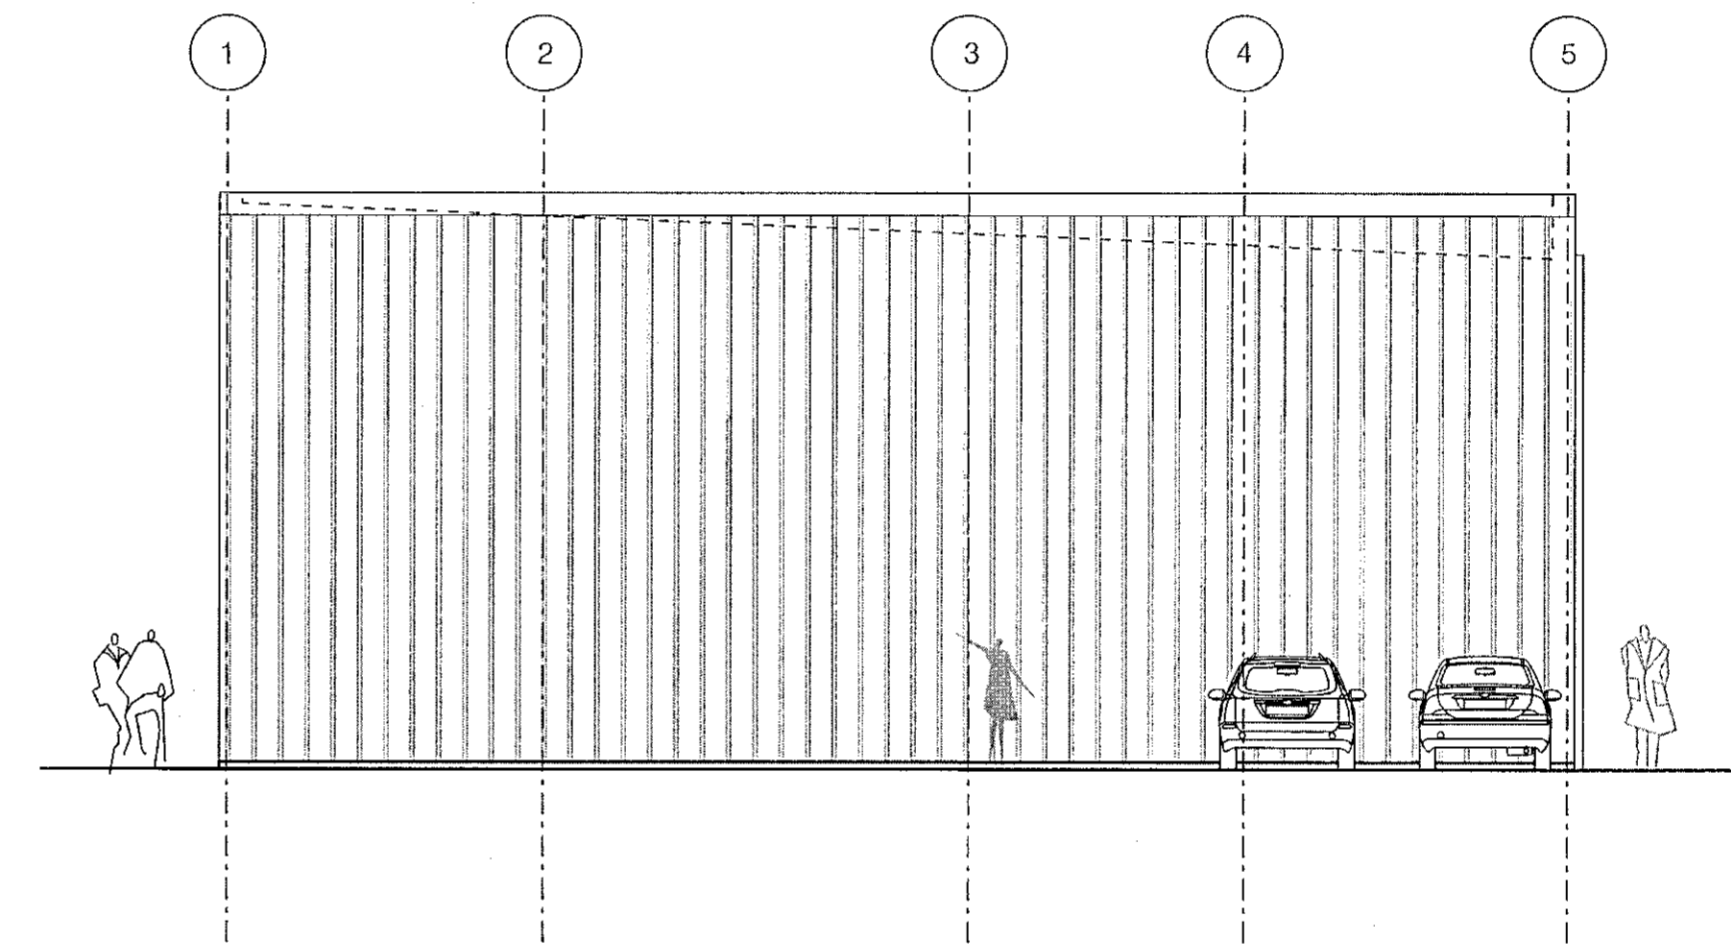

Nordurhlid

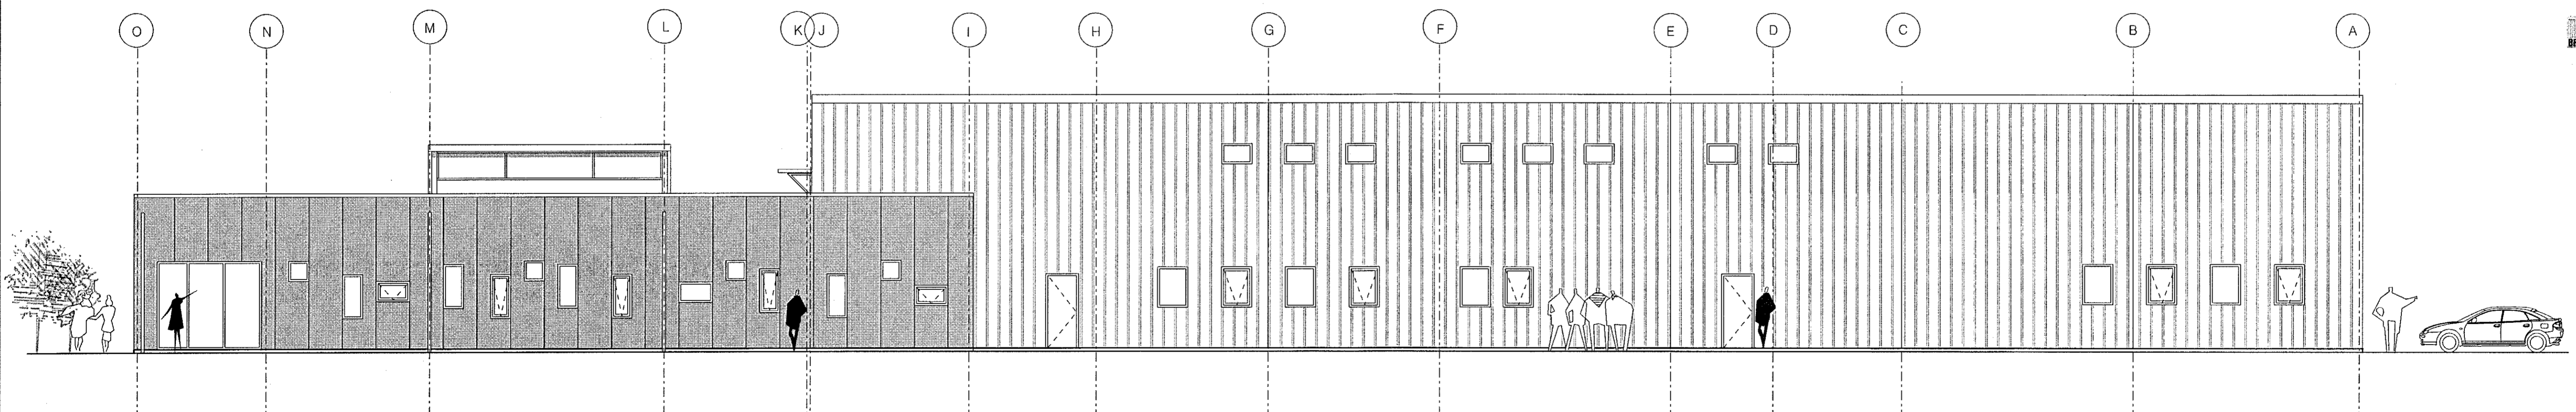

Vesturhlid

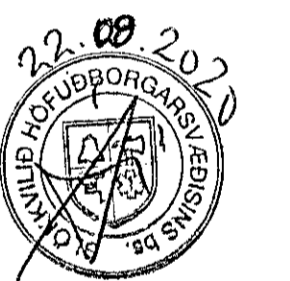

Digitally signed by
Guinar H. Kristjansson
DN: cn=Guinar H.
Kristjansson, o=Guinar
H. Kristjansson e:lg
kollan@hfr.is, postal
=Brunabotninn 25,
reykjavik.is, ou=Reykjavik
Region, ou=com
Reason: I am the author
of this document
Location:
Date: 2020-09-10 15:04Z



Verkefni: Selhella 8
HS Veitur

Útlit Austur
Útlit Vestur

Tekning nr. 005
Mál 1:100
Dags. 20.08.2020
Teiknad GP

Fréttastíð 31 101 Reykjavík
Sími: 5511790 gpark@gpark.is
5621296
Guinar H. Kristjansson
Kt. 291246-4319 Arkitekt FAI