


Samþykkt hönn
 28. OKT. 2020
 Byggingarfulltrúinn í Hafnarfirði
Selma Björnsdóttir

L=3,65


G=3,70

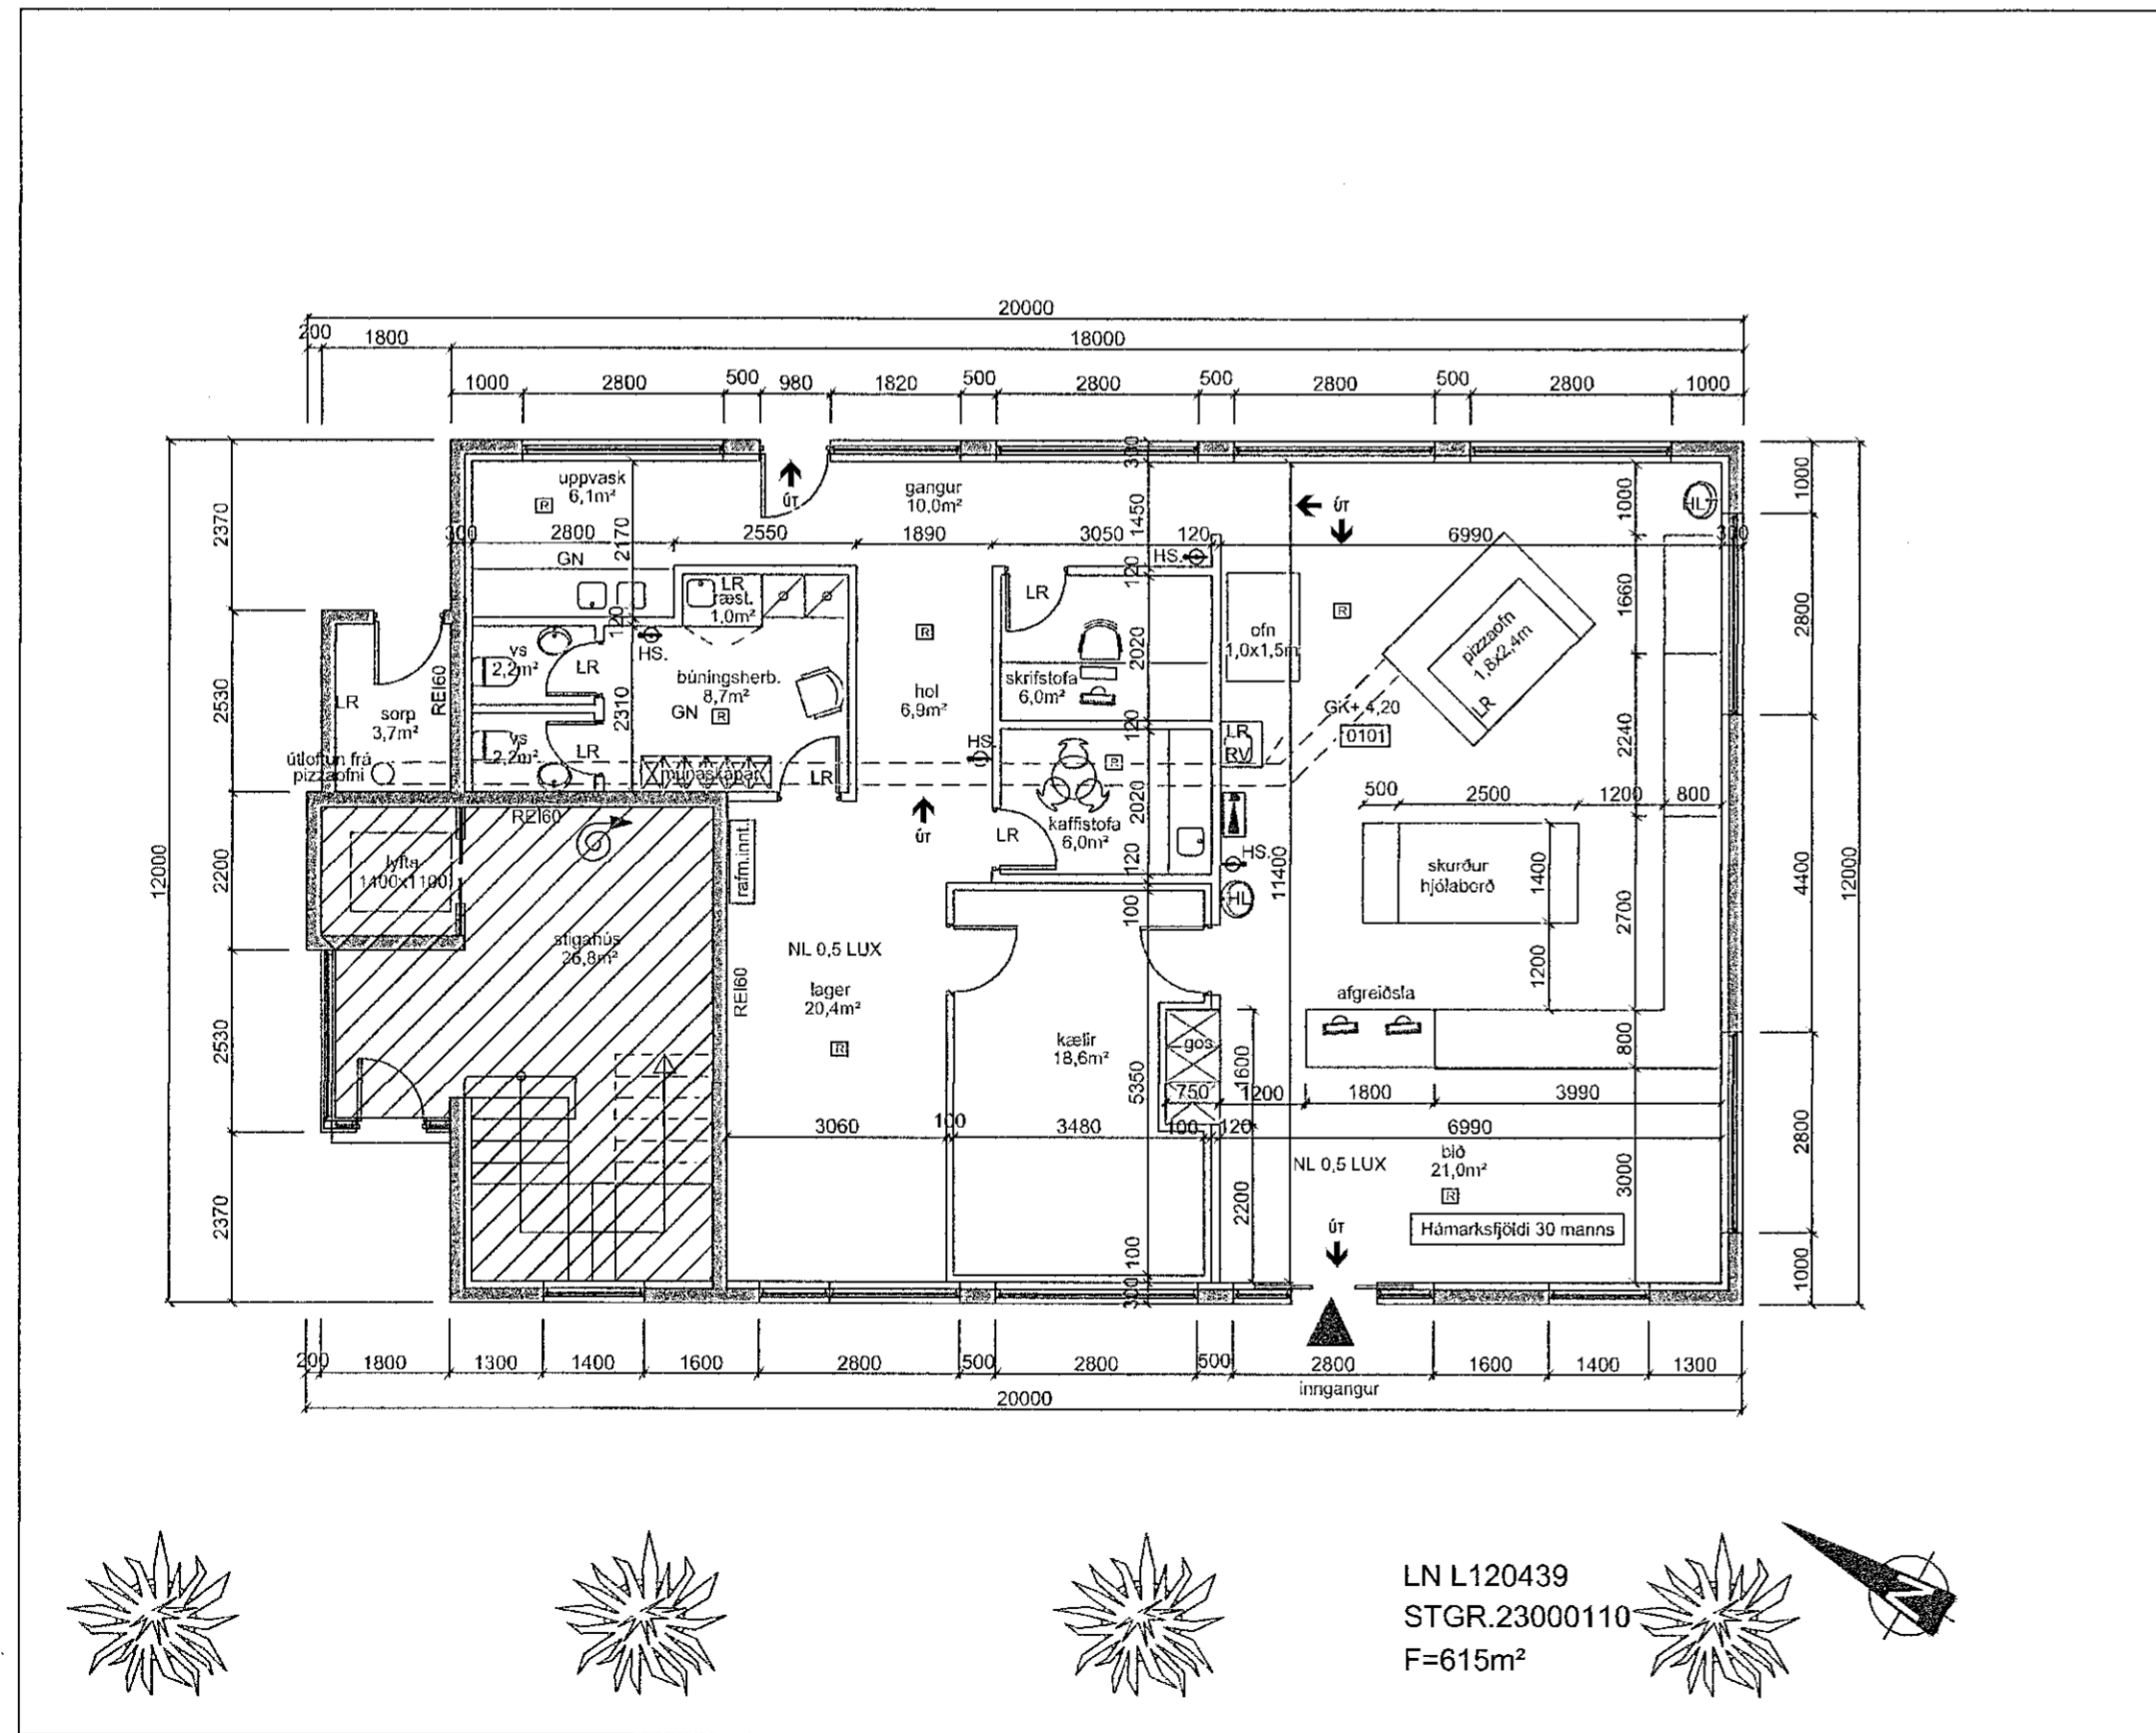

GRUNNMYND 1. HÆÐ

1:100

LN L120439
 STGR.23000110
 F=615m²

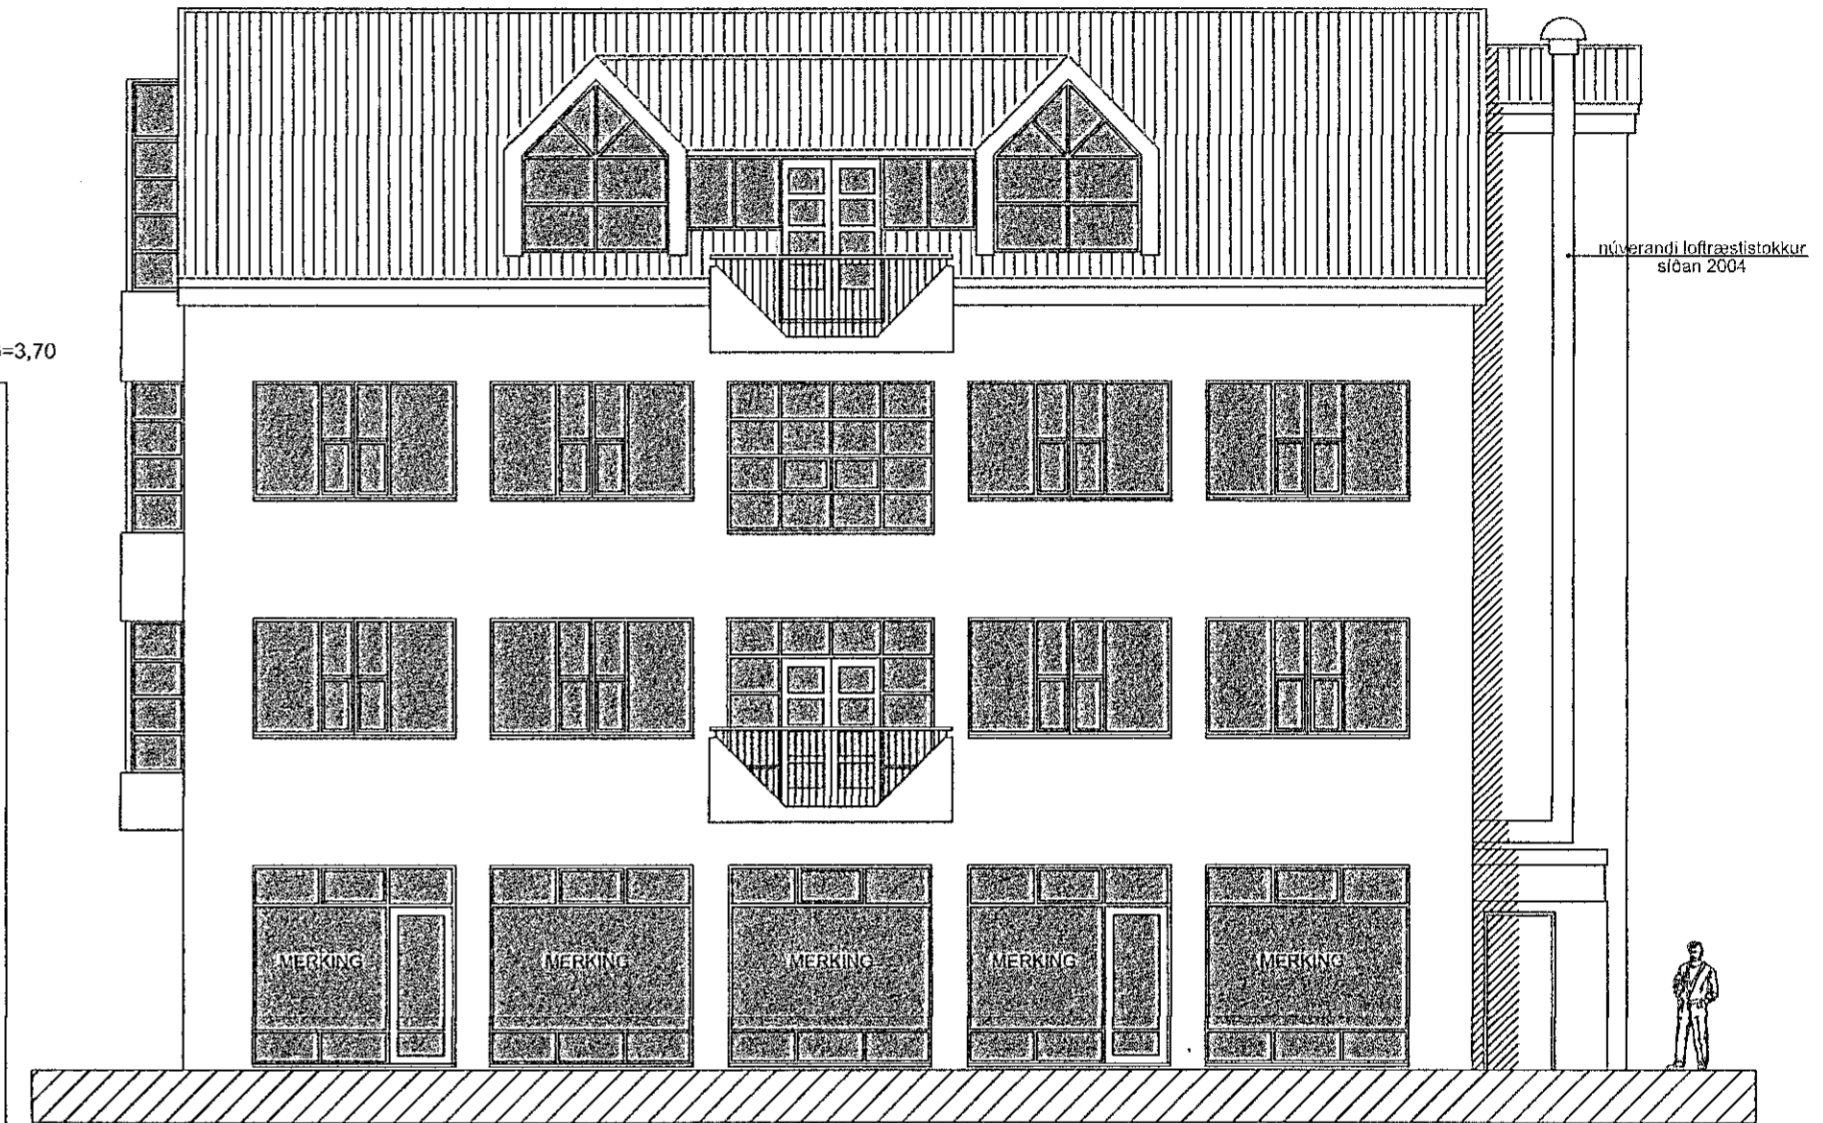

ÚTLIT NORD-AUSTUR (að Thorsplani)

1:100

BREYTINGAR	NR.	DAGS.	BREYTING	Sp.

K.J. ARK síf 650319-0360

TEL: 899-3234
 E-MAIL: jon@kjonnun.is
 kjartan@kjonnun.is



HÖNNUN - SKIPULAG - RÁÐGGJÖF
 KJARTAN RAFNSSON FÍLÍD SA 270385-3539
 JÓN M. HALDÓRSSON BYGGINGAFR. 091162-3509

SAMÞYKKT *Selma Björnsdóttir*

VERK
 FJARÐARGATA 11 - RÝMI 0101
 HAFNARFJÖRÐUR

TEIKNING
 PIZZA TAKE AWAY
 GRUNNMYND 1. HÆÐ OG ÚTLIT NA

KVARÐI
 1:100

HEILBRIGDISEFTIRLIPI
 HAFNARFJARDAR-
 OG KÖPAVOGSSMÁÐJAFR.
 Garðatorgi 5 - 210 Reykjavík

Guðjón Rafnsson
 Rafrenn
 undirritun
 20.10.2020

DAGS.
 08.10.2020
 TEIKNAD AF
 KR. JMH

TEIKNING NR.

10-02