



1. HÆÐ

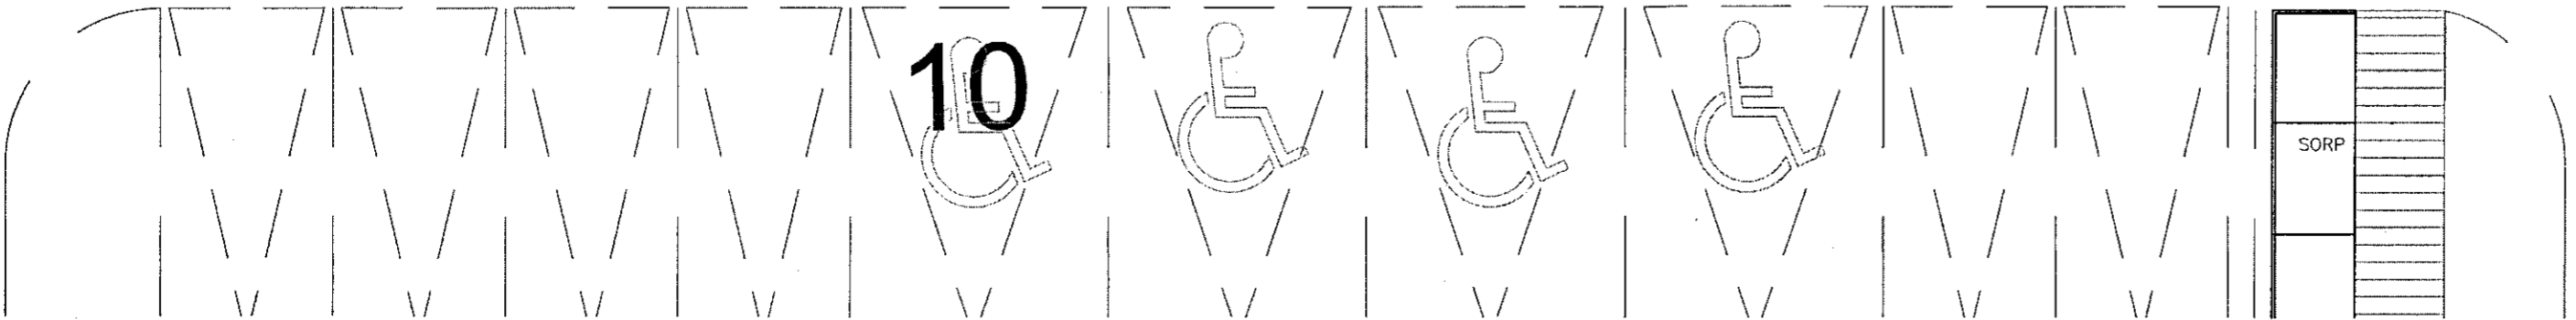

Samykkt þann
14. OKT. 2020
Byggingarfulltrúinn í Hafnarfirði
Hildur Þýmasdóttir

Br. nr.	Dags.	Af.	Breyting
(A)			
(B)			
(C)			
(D)			
(E)			

Digitally signed by Gunnar H Kristjánsson
DN: cn=Gunnar H Kristjánsson, gr=Gunnar H Kristjánsson, c=IS, o=Island, ou=IS Iceland, email=gunnarh@brunah.is, ou=brunah.is, ou=brunah.is, ou=brunah.is
Reason: I am the author of this document
Location:
Date: 2023-10-14 17:17:23

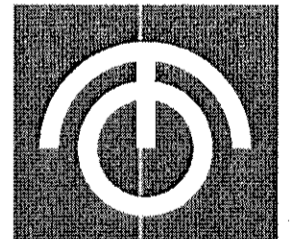

TEIKNISTOFAN ÓÐINSTORGI STOFNÚÐ 1965
ARKITEKTAR BYGGINGAFRÆÐINGAR INNHANSHÜSHÖNNUNDIR
HELGI HJÁLMARSSON ARKITEKT FAI
BJÖRN HELGASON BYGGINGAFR. BFI
LENA HELGADÓTTIR ARKITEKT FAI

ÓÐINGGATA 7
101 REYKJAVÍK
TEL +354 510 2200
FAX +354 510 2201
MAIL to@to.is
HÖSTJRN. *Leej Dew*
VERKEFNI: NÖRÐURHELLA 19, HAFNARFIRÐI
HEITI: GRUNNMÝND 1. HÆÐ

M: 1:100 NR.
T. BH
DAGS. 29. 9. 2020 1268-1-2