



SNEIDING A - A

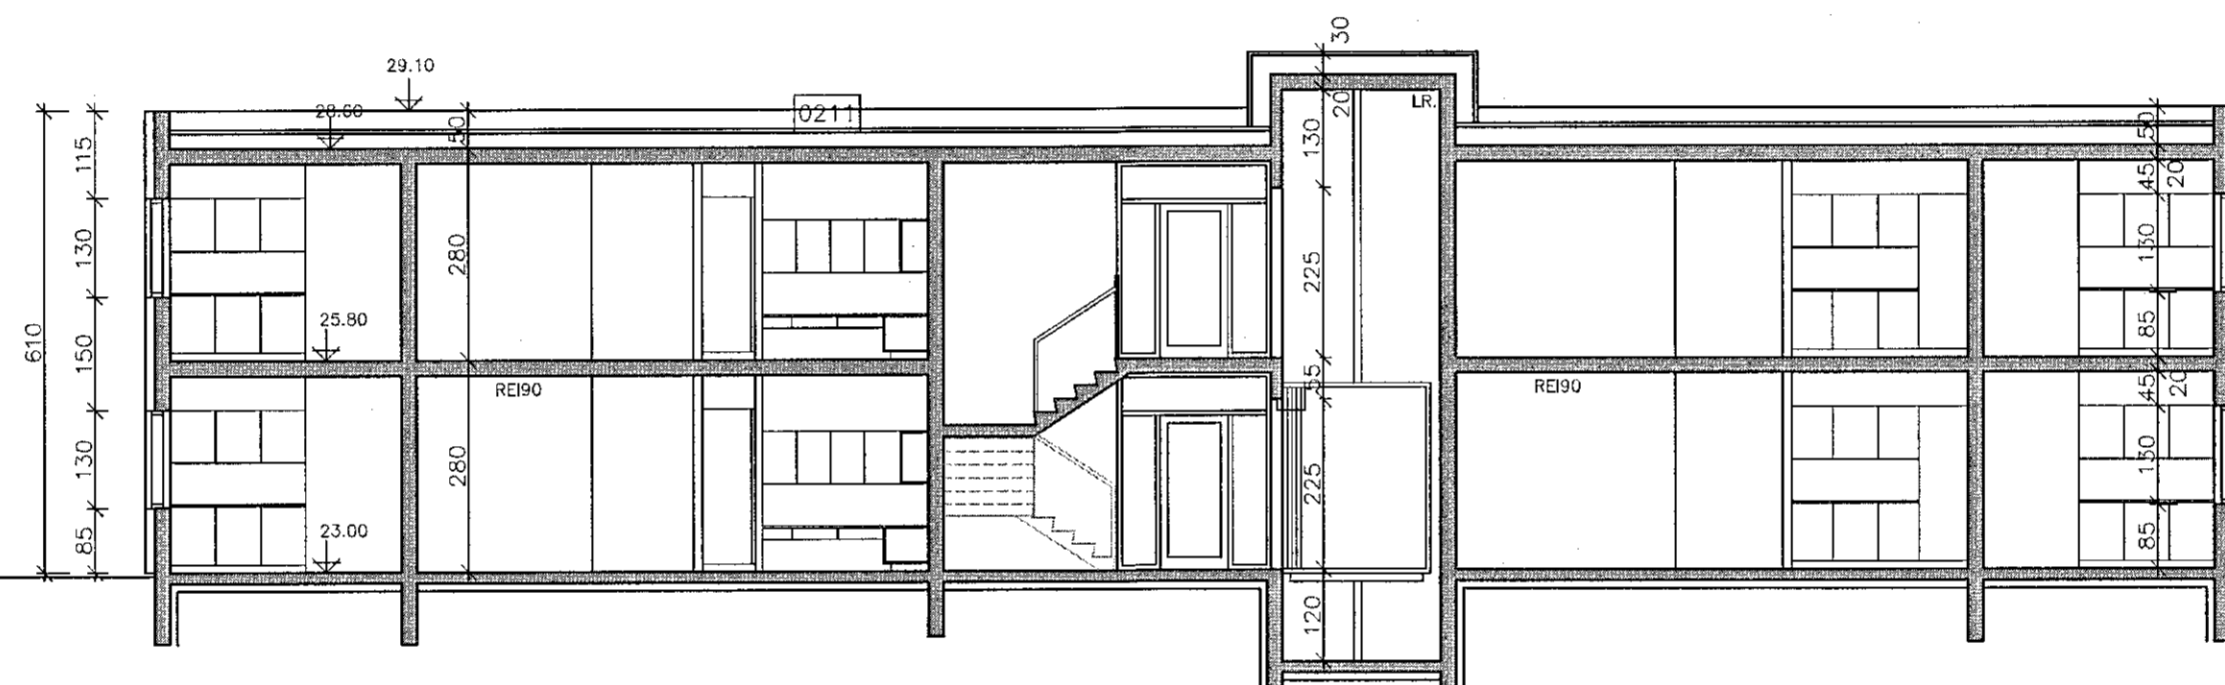

SNEIDING B - B

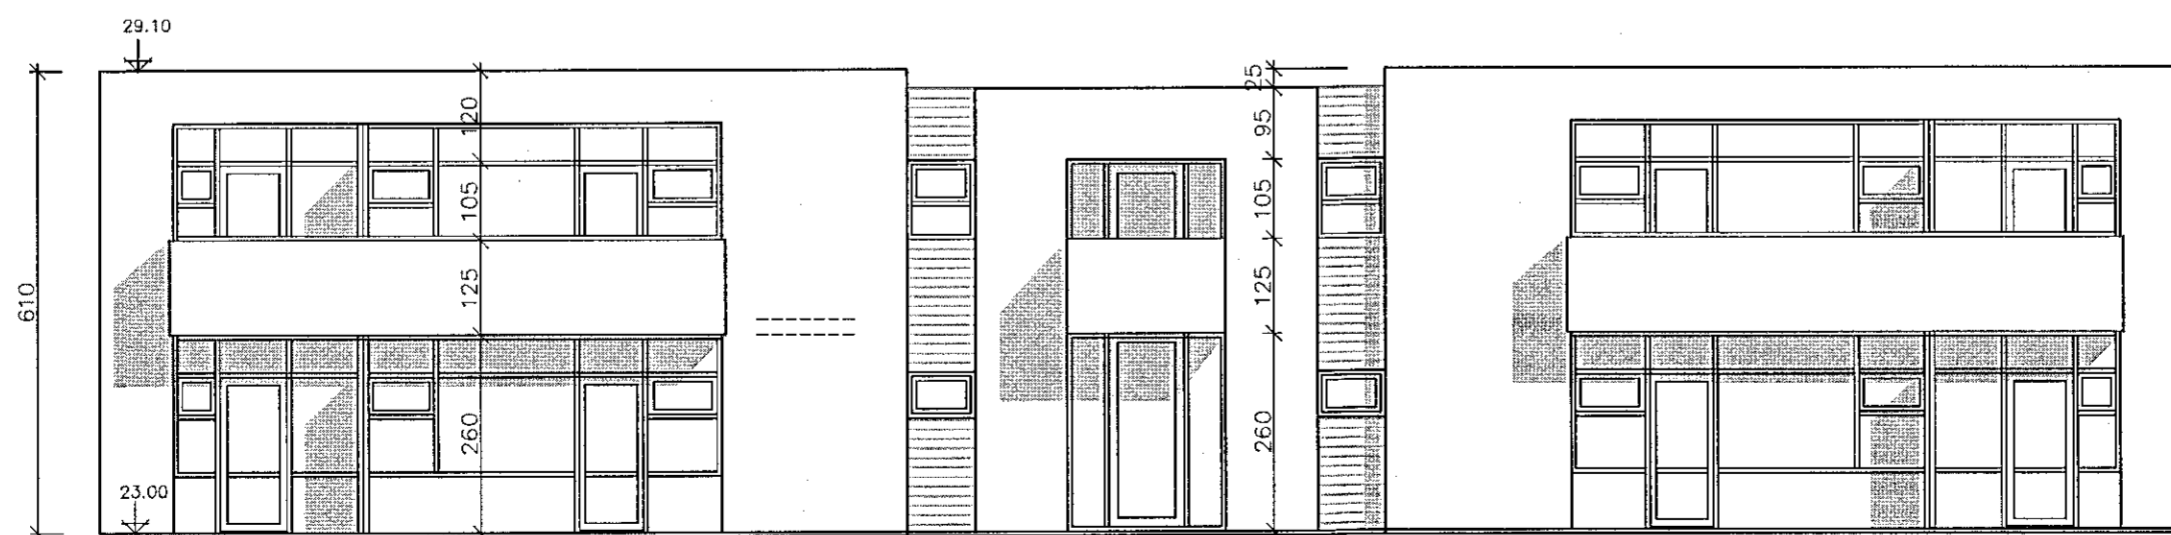


VESTLÆG HLID

Samþykkt þann
14. OKT. 2020
Byggingartultrúinn í Hafnarfirði
Selma Björnsdóttir

Br. nr.	Dags.	Af.	Breyting
Ⓐ			
Ⓑ			
Ⓒ			
Ⓓ			
Ⓔ			

Digitally signed by
Gunnar H. Kristjánsson
DN: cn=Gunnar H.
Kristjánsson, gn=Gunnar
H. Kristjánsson, o=HIS
kotland, ou=Island,
o=Brúnaheiman s.r.l.,
e=gunnarh@brunah.
orsun.com
Reason: I am the author
of this document
Location:
Date: 2020-10-14 17:16Z

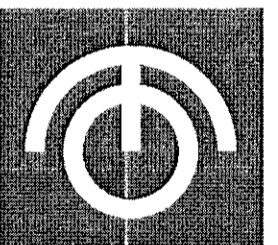

TEIKNISTOFAN ÓÐINSTORGI STOFNUÐ 1965

ARKITEKTAR BYGGINGAFRÆÐINGAR INNANHÚSSHÖNNUÐIR

HELGI HJÁLMARSSON ARKITEKT FAI
BJÖRN HELGASON BYGGINGAFR. BFI
LENA HELGADÓTTIR ARKITEKT FAI

ÓÐINGGATA 7
101 REYKJAVÍK
TEL +354 510 2200
FAX +354 510 2201
MAIL to@to.is

HÖ.STJR.: *Selma Björnsdóttir*
VERKÉFNI: NORÐURHELLA 19, HAFNARFIRÐI
HEITI: SNEIÐING A-A, B-B OG ÚTLIT

M: 1:100 NR.
T: BH
DAGS: 29. 9. 2020 1268-1-

4

