



2005270

27.10.2020


Sampykkt þánn  
28. OKT. 2020  
Byggingarfyllirunn i Hafnarfjörði  
Hölmum Þórmáður

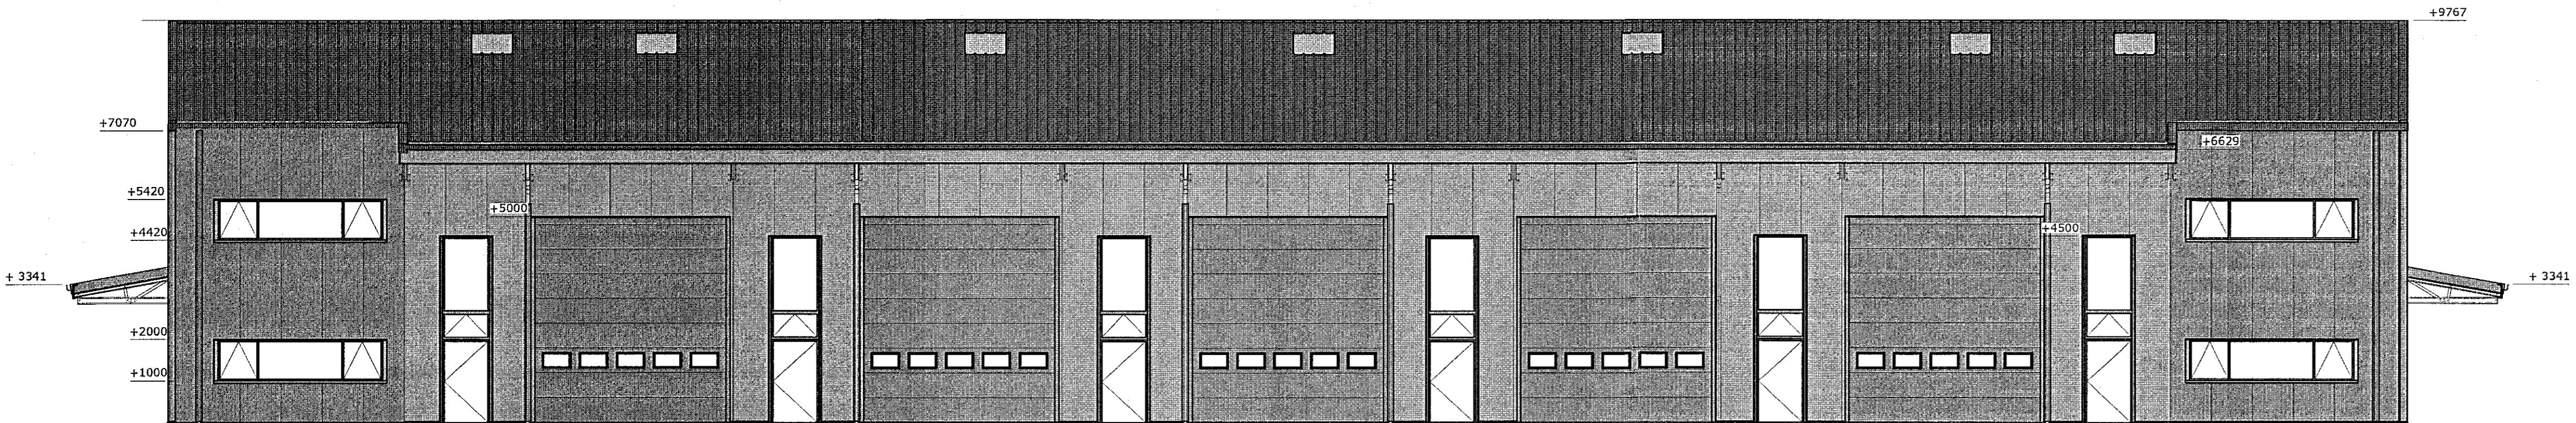


Suður hlið.

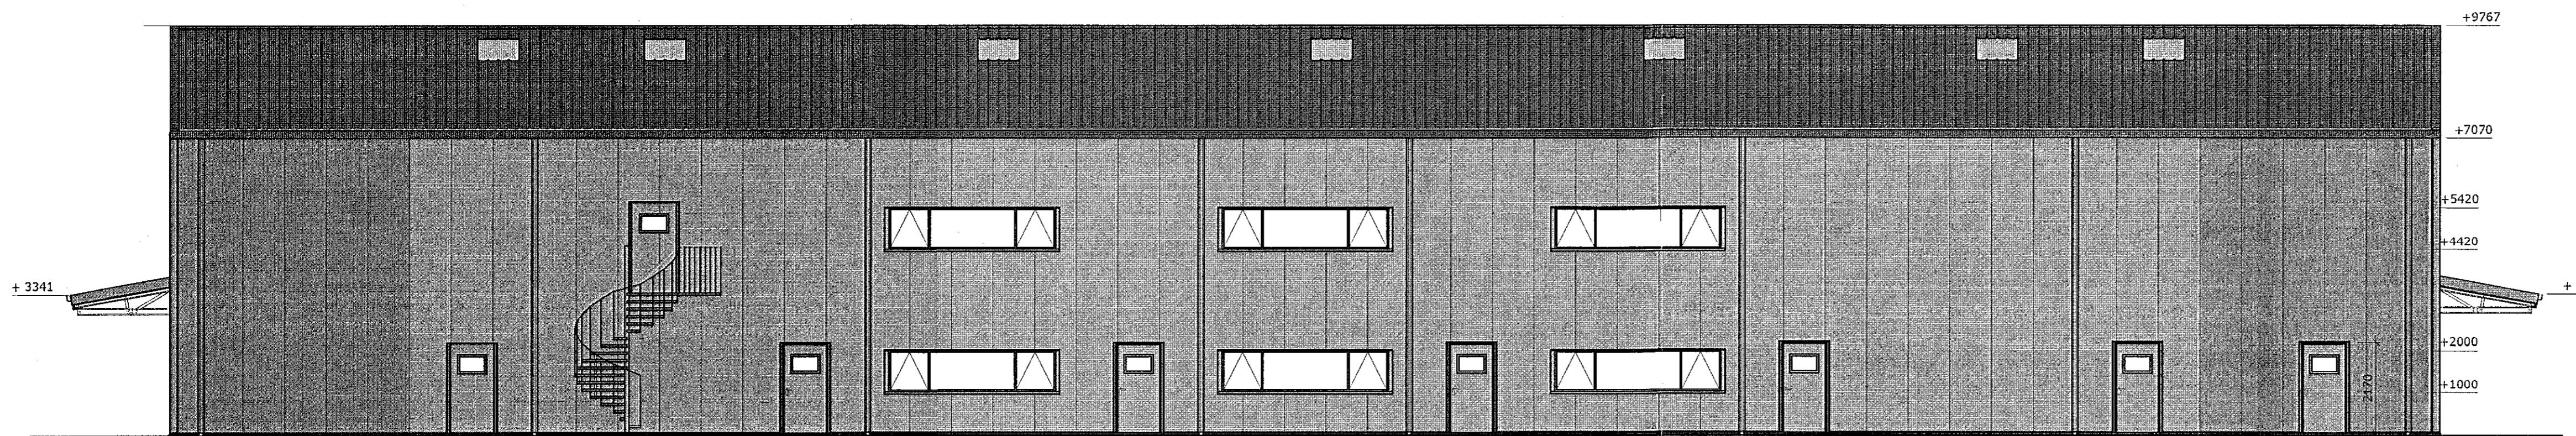

Norður hlið.

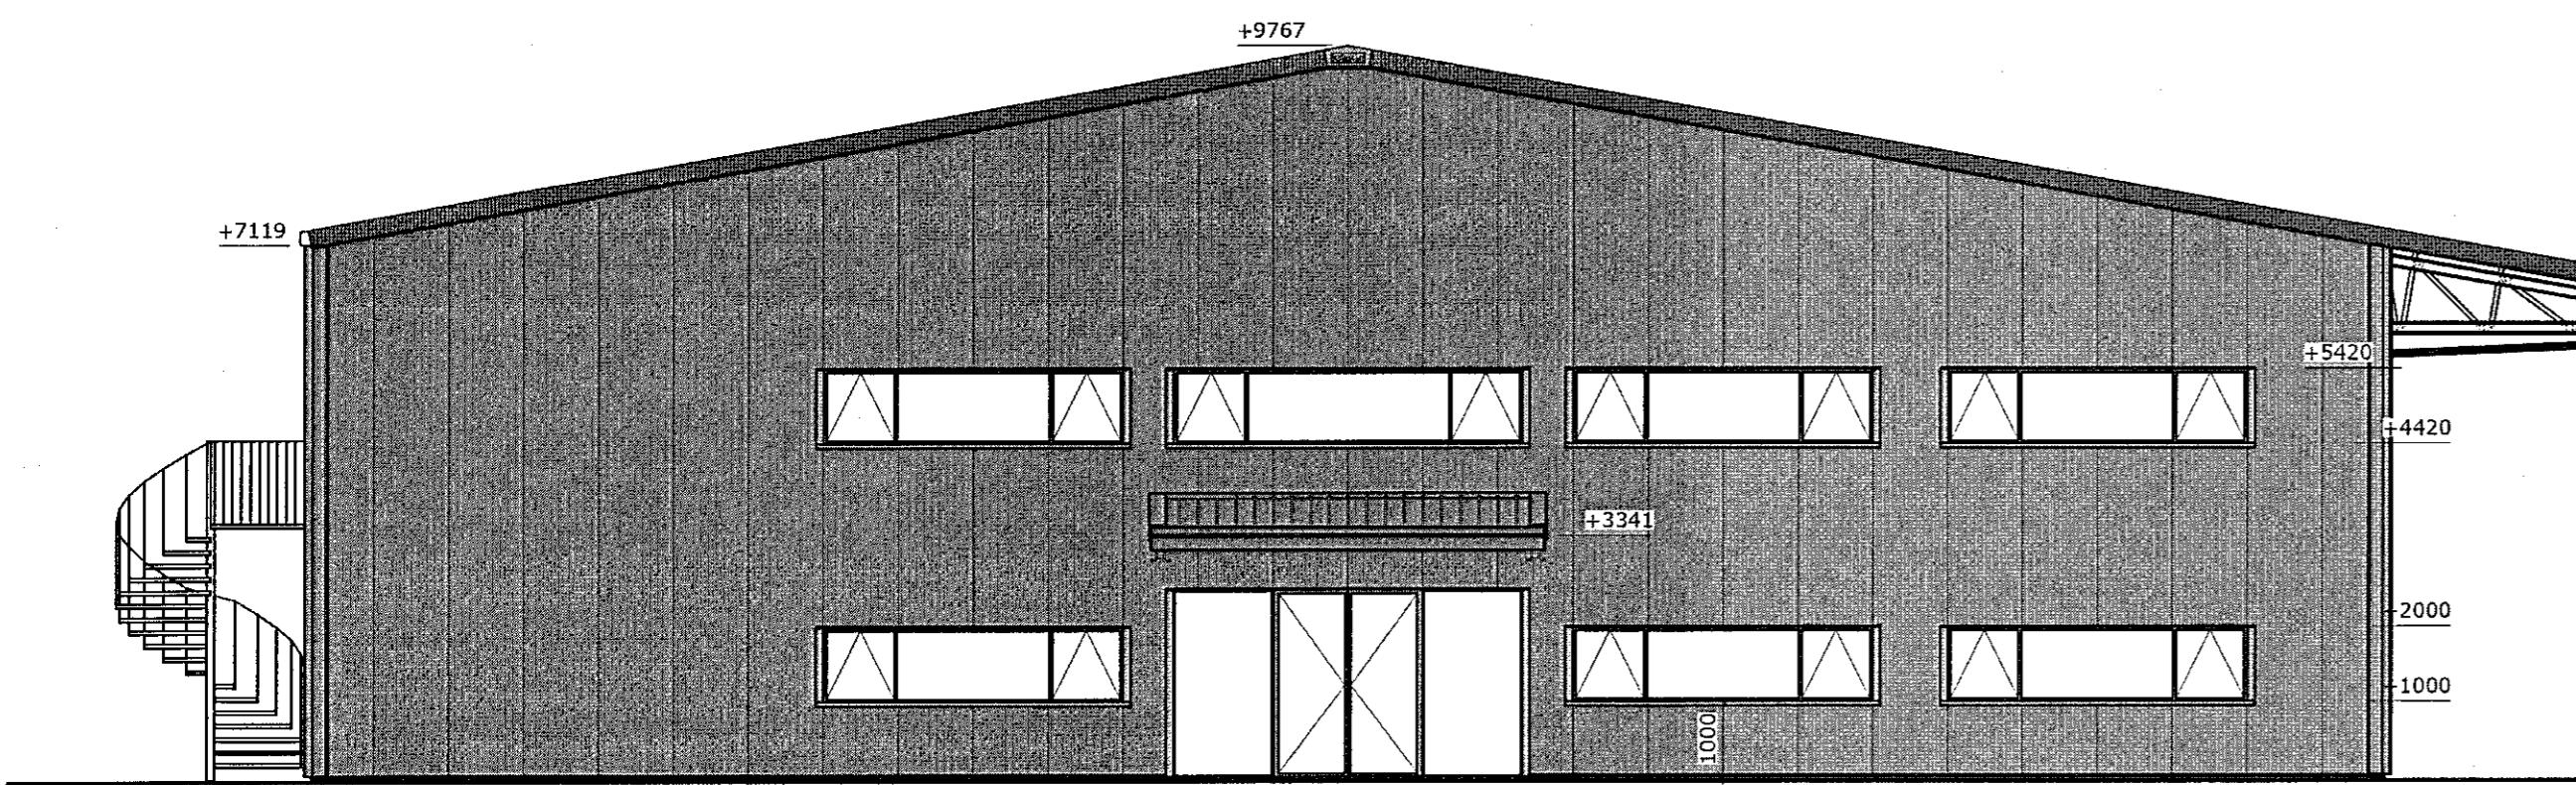

Vestur gafl.

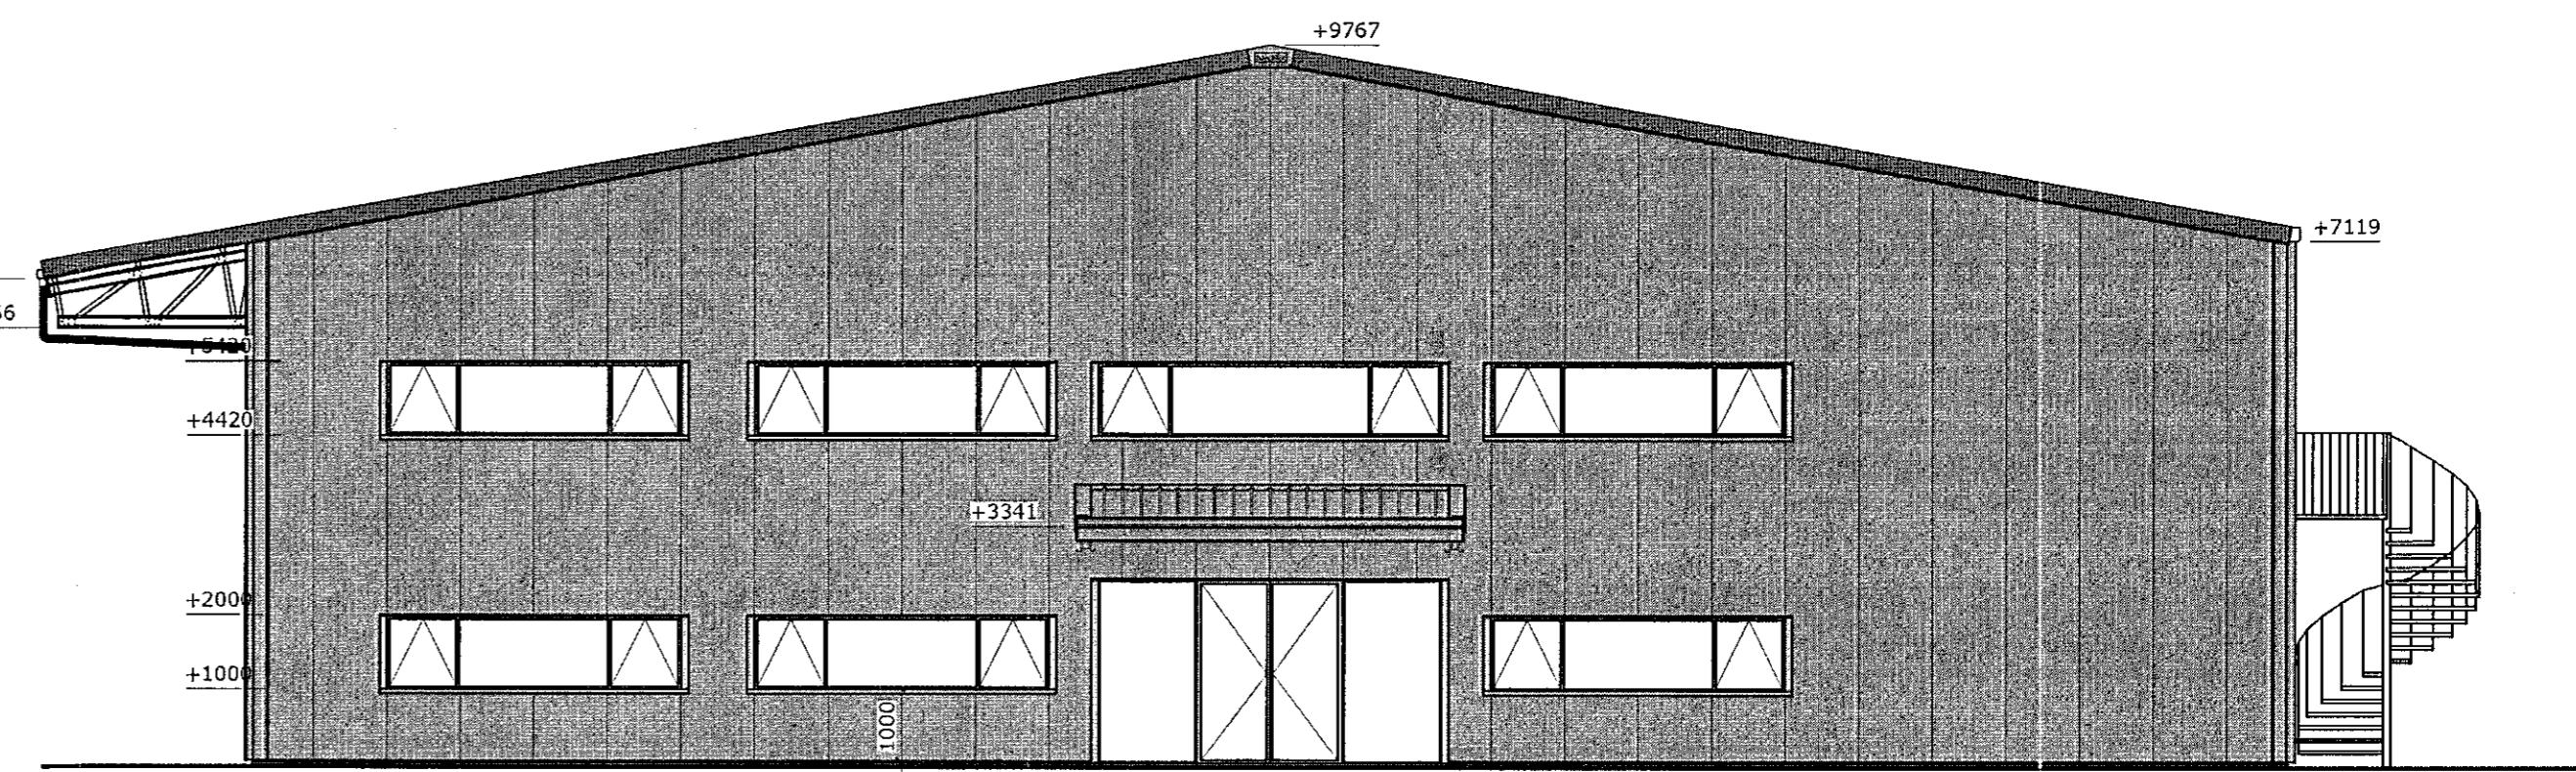

Austur gafl.



HEILBRIGDISEFTIRLIJU  
HAFNARFJARDAR-  
OG KÖPAVOGSSVÆDIS  
Garðatorgi 5 - 210 Garðabær

**EUROstál ehf**  
Sundabraut 5, 104 Reykjavík  
Símar: 517 0335 / 618 3300, email: kjartan@eurostal.is

Verkheit:  
Stálhella 2 Hafnarfjörði  
Teikning:  
Útlitsmyndir  
Undirskrift:

Kvarði:  
1 / 100.  
Teikn. nr.  
Nr. 103.

Breytt:  
Teiknað:  
KR. Dags: 15.02.2020 Verk nr.:  
Kjartan Rafnsdóttir kt. 220850 - 2189