



Samþykkt þann


28. OKT. 2020

Byggingarfulltrúinn í Hafnarfirði  
Sóluur Þrymudóttir



# NEDRI HÆÐ

1  
1 : 100

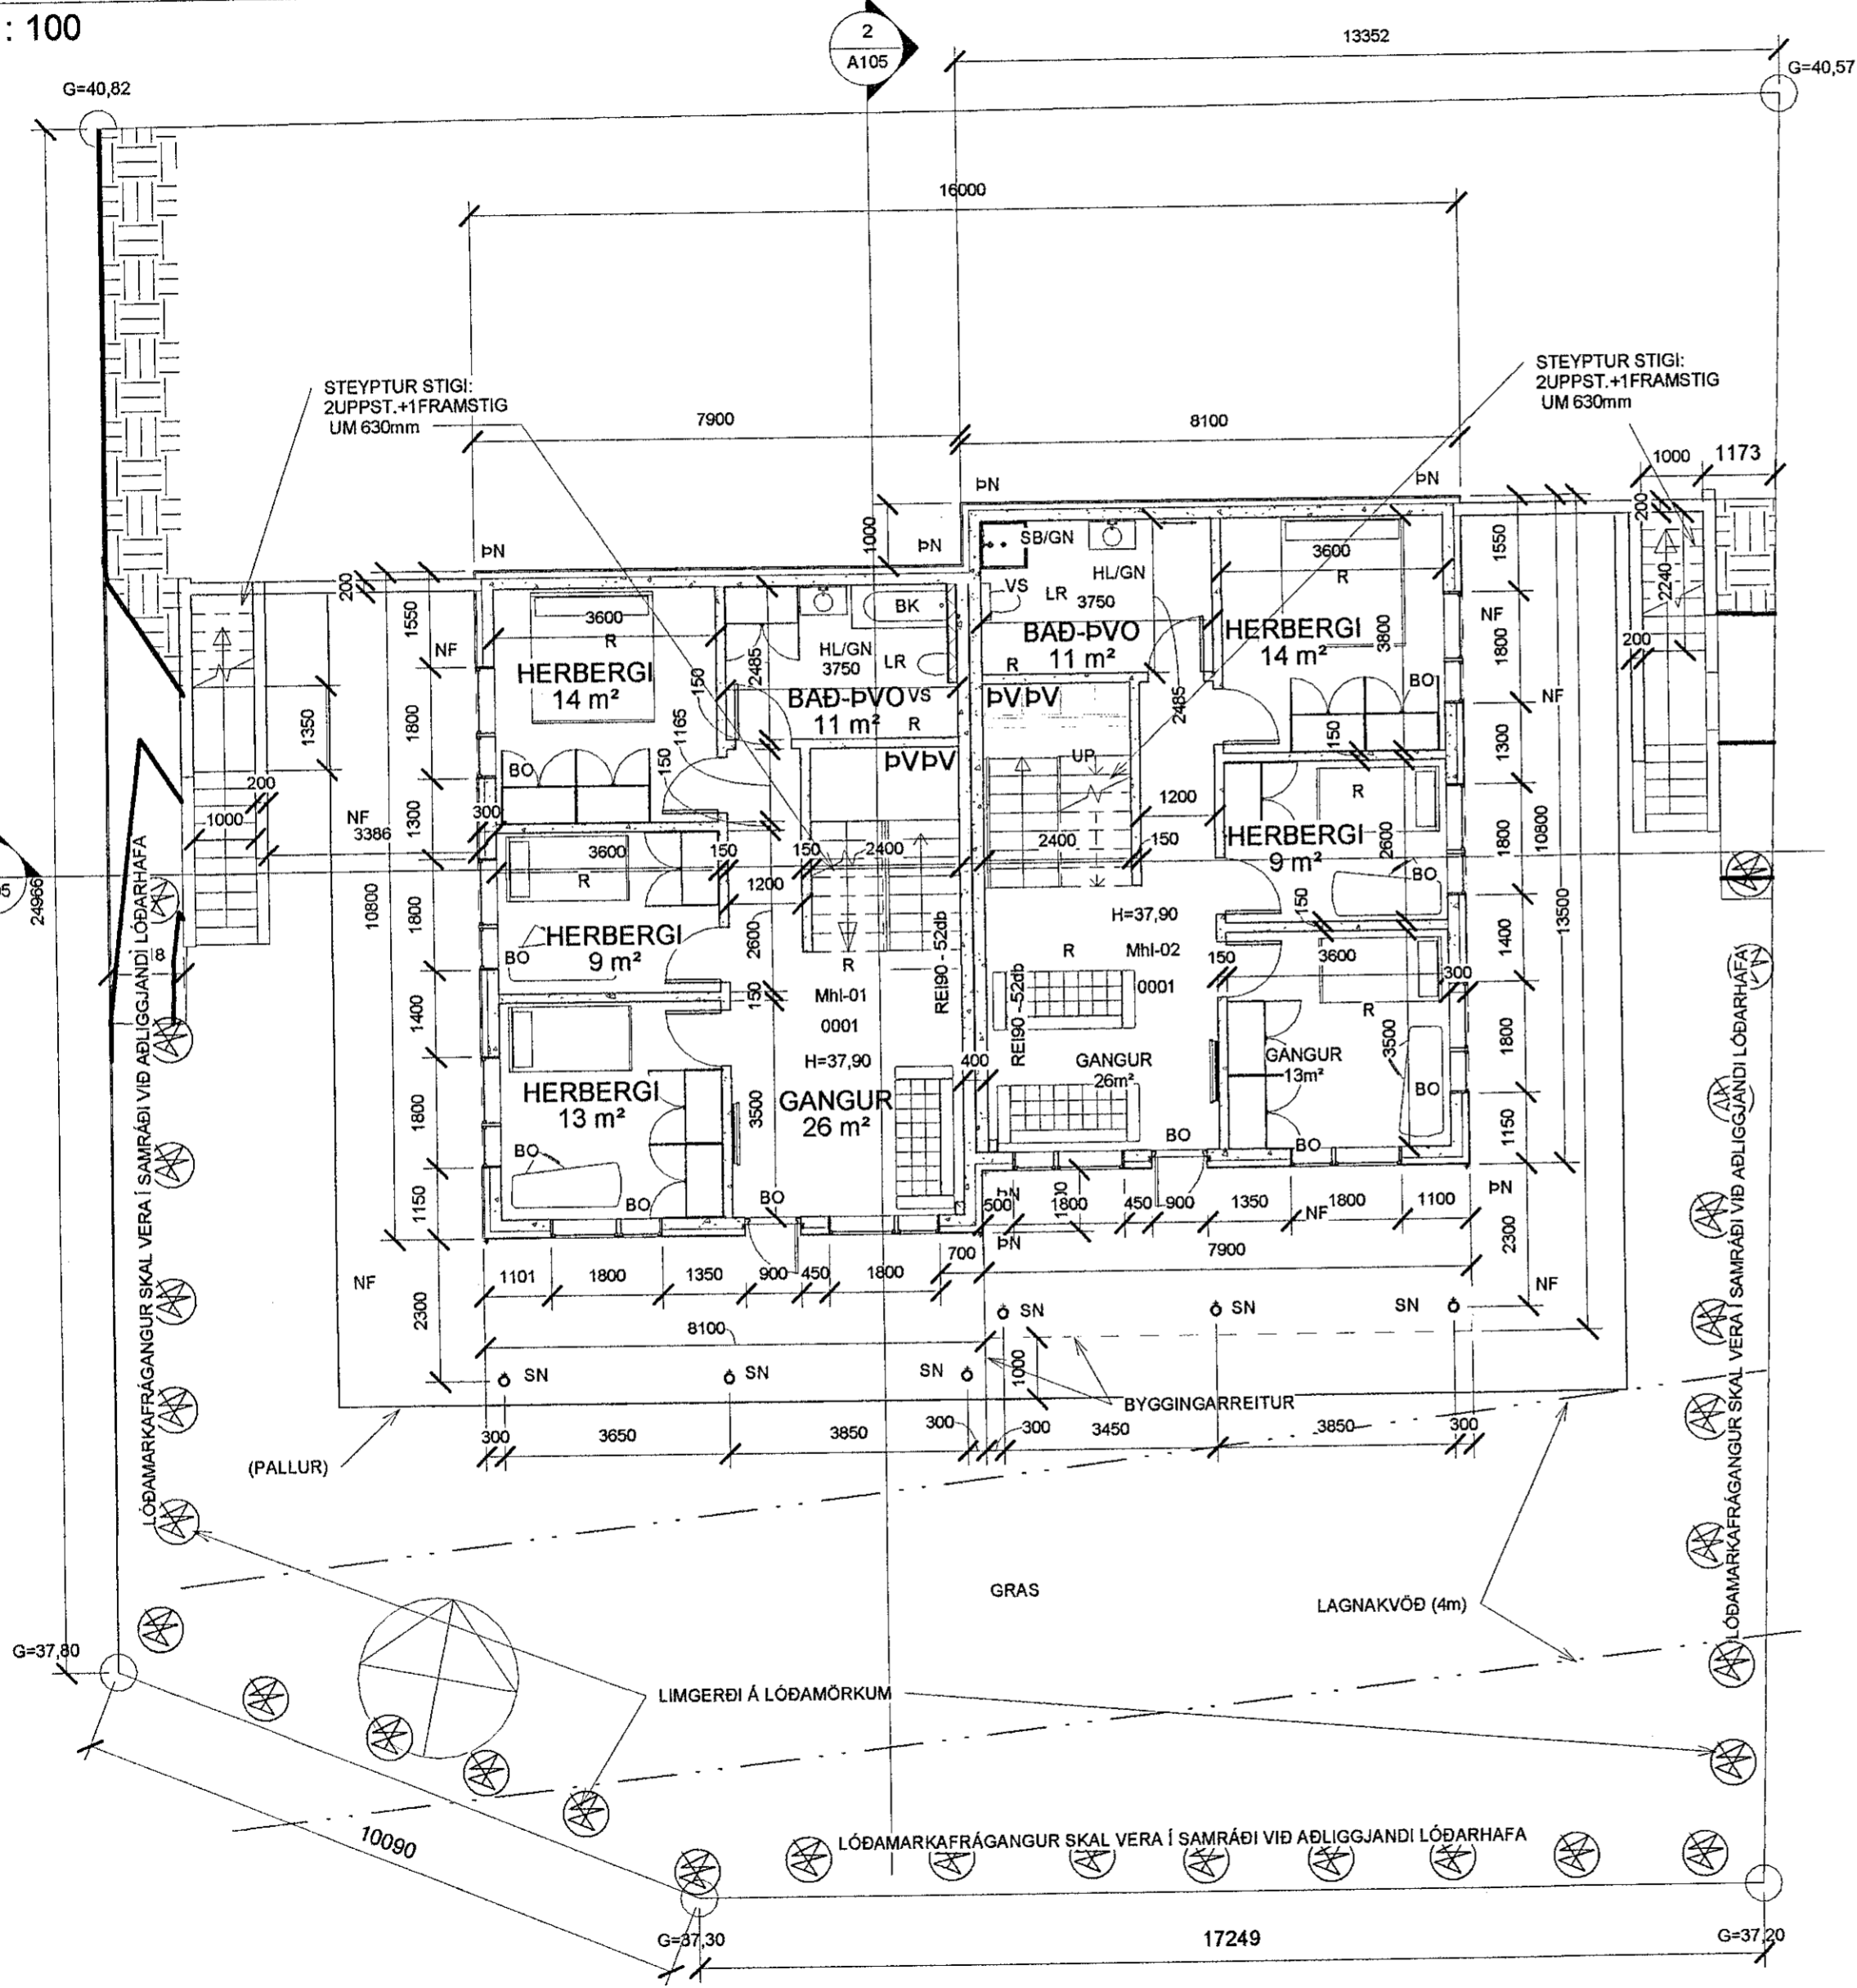

Nr.	Lýsing	Dagur
2	FÆR TIL GRÖÐUR	04.10.2019
3	FÆRA ÚTISTIGA	04.10.2019
4	BÆTA VIÐ PLÖNTUM	08.10.2019
6	FÆRA TIL STÖÐVEGG	08.10.2019
7	SETJA PÍLU Í STIGA	08.10.2019
8	ÚTISTIGAR-STEFNA	20.07.2020
9	ÚTISTIGAR- REYNDART.	25.07.2020
10	SALERNI MHL 02, STOFA VEGGUR	30.08.2020
11	AFSKRÁ ATUGASEMDIR	18.09.2020

**Friðrik Ólafsson,**  
 Verkfræðingur, 240753-2439,  
 Gsm: 8965548, Netfang: ofridrik@gmail.com  
 Reykjavold 14 - 112 Reykjavik

VIKURSKARÐ 10 - HAFNARFJÖRÐUR	
NERÐRI HÆÐ GRUNNMYND	
Verknúmer	FO12201730
Dagur	30.08.2020
Teiknari	FÓ
Samþykkt	FÓ
<b>A103</b>	
Kvarði	1 : 100