



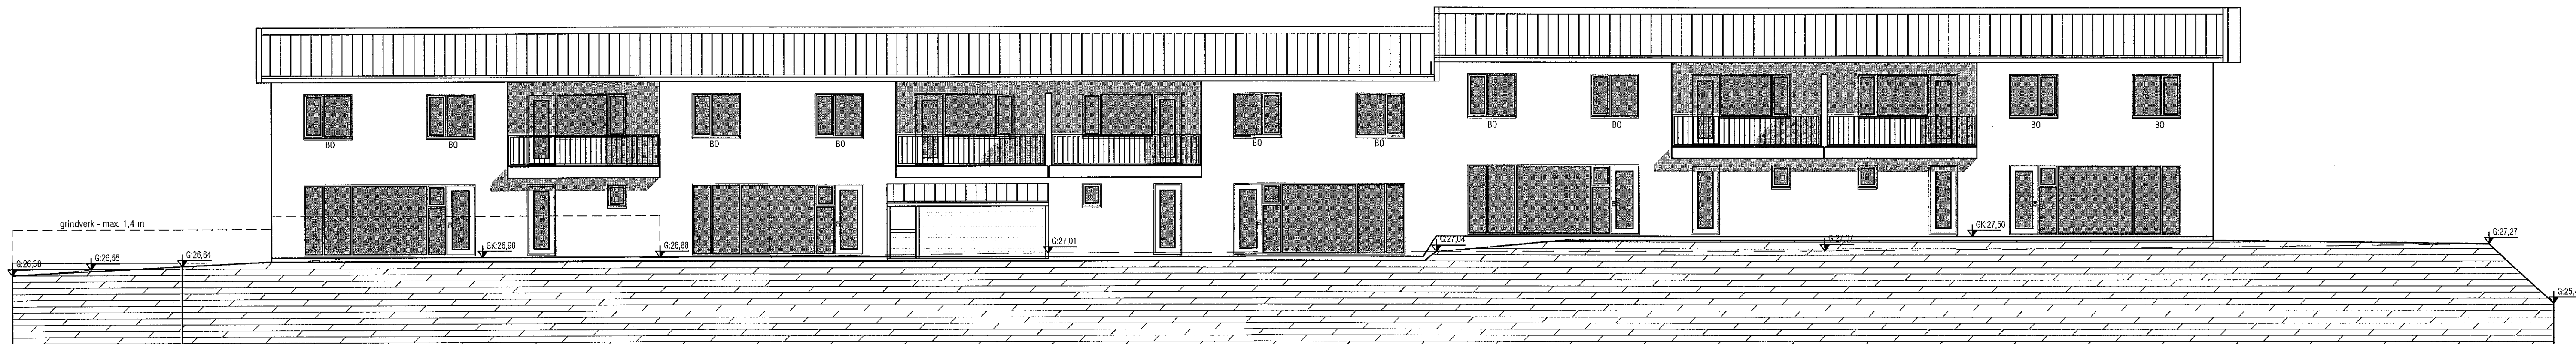


ÁSYND - VESTUR
1:100




ÁSYND - AUSTUR
1:100

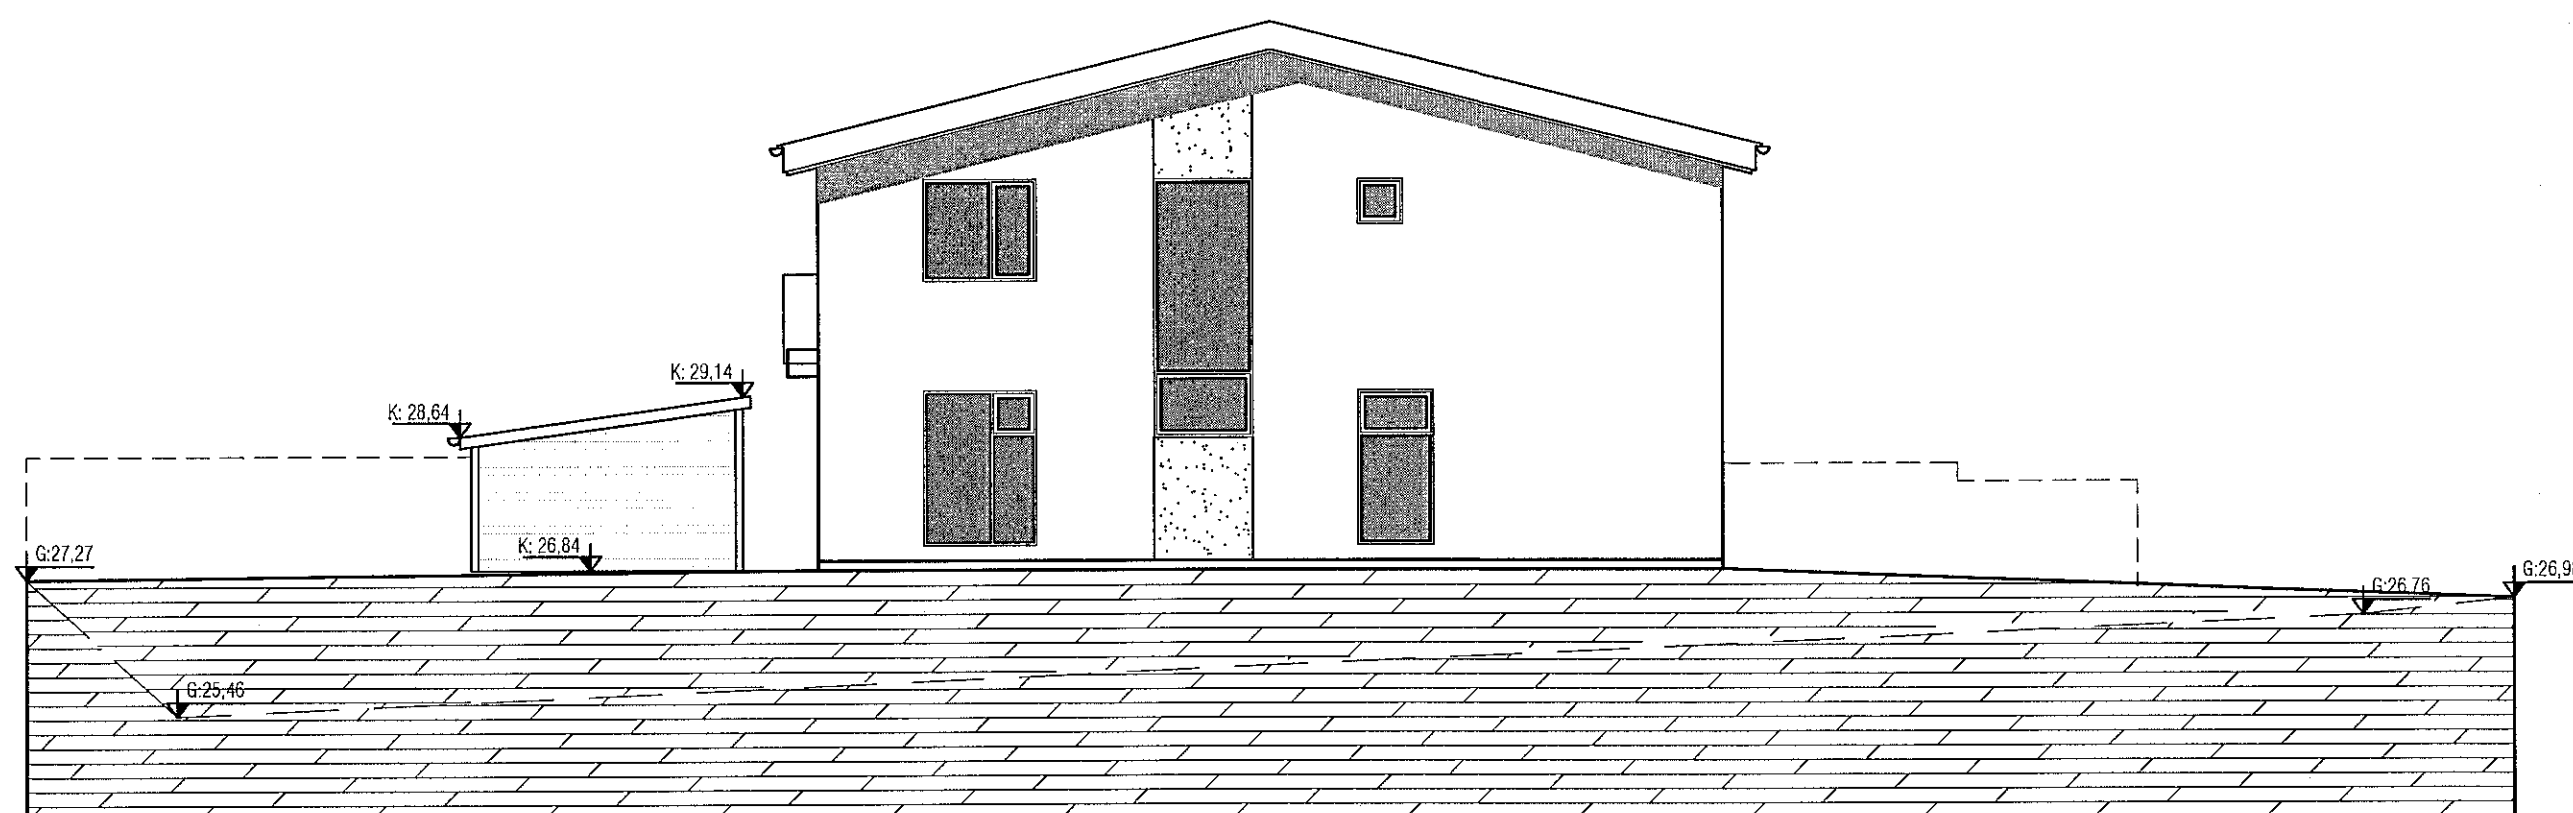

ÁSYND - NORDUR
1:100

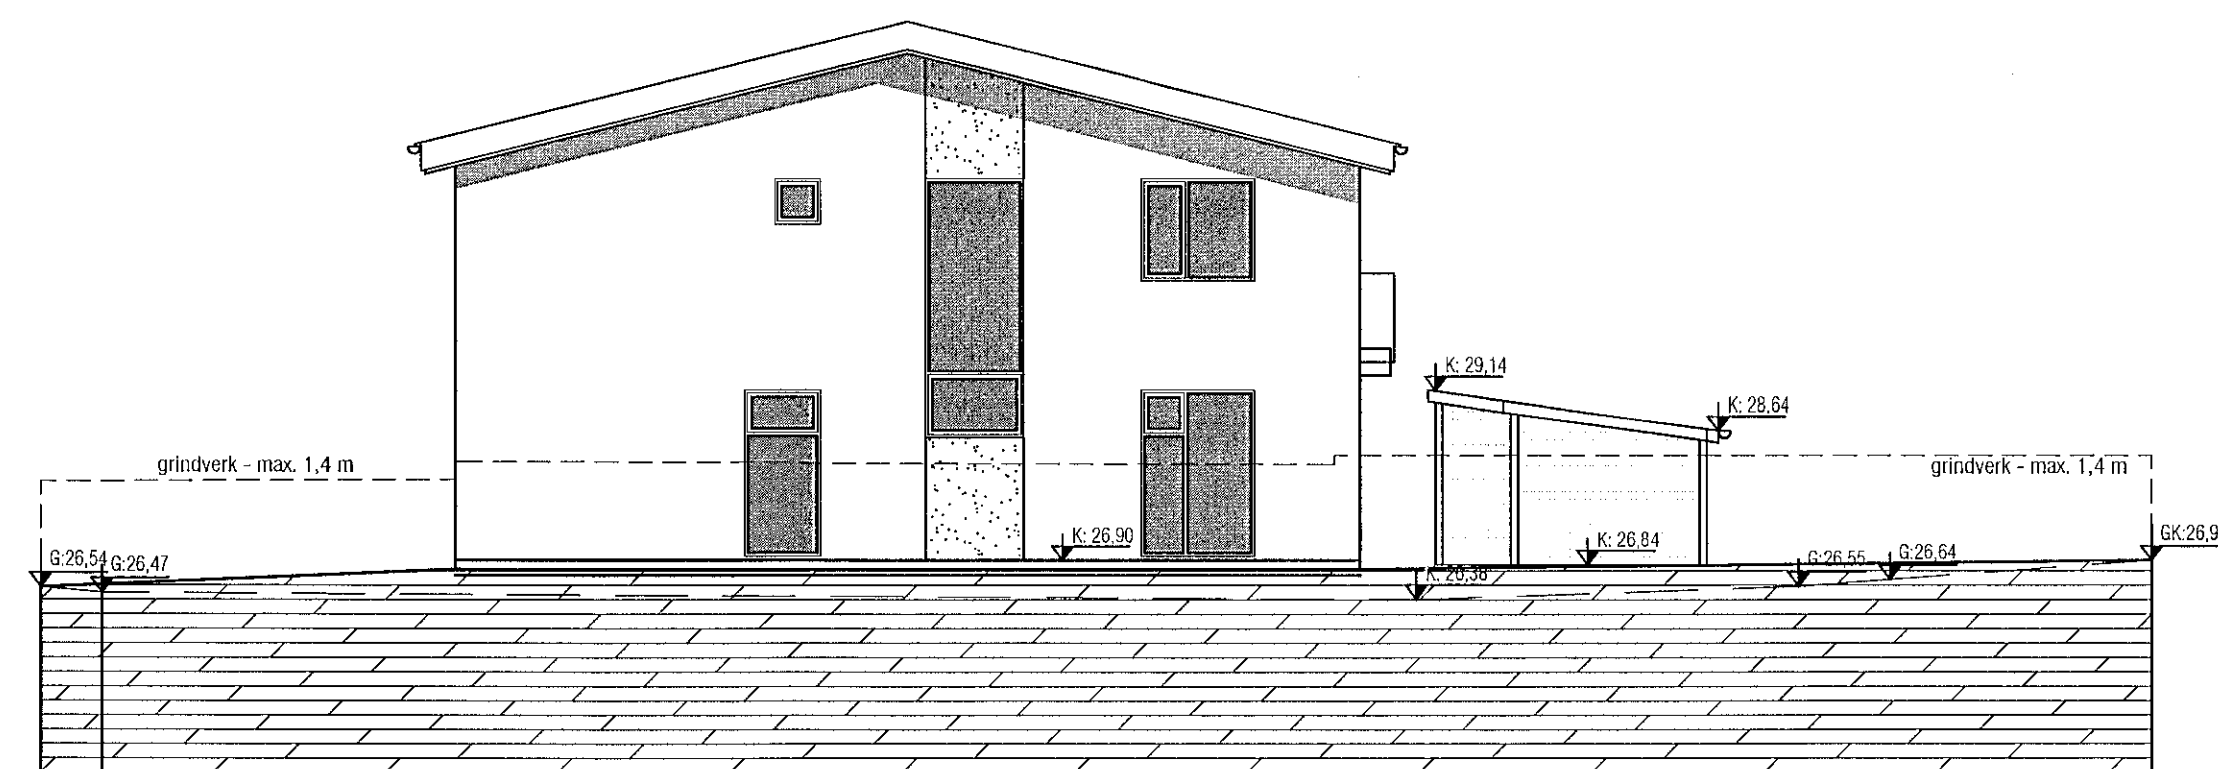


ÁSYND - SUÐUR
1:100

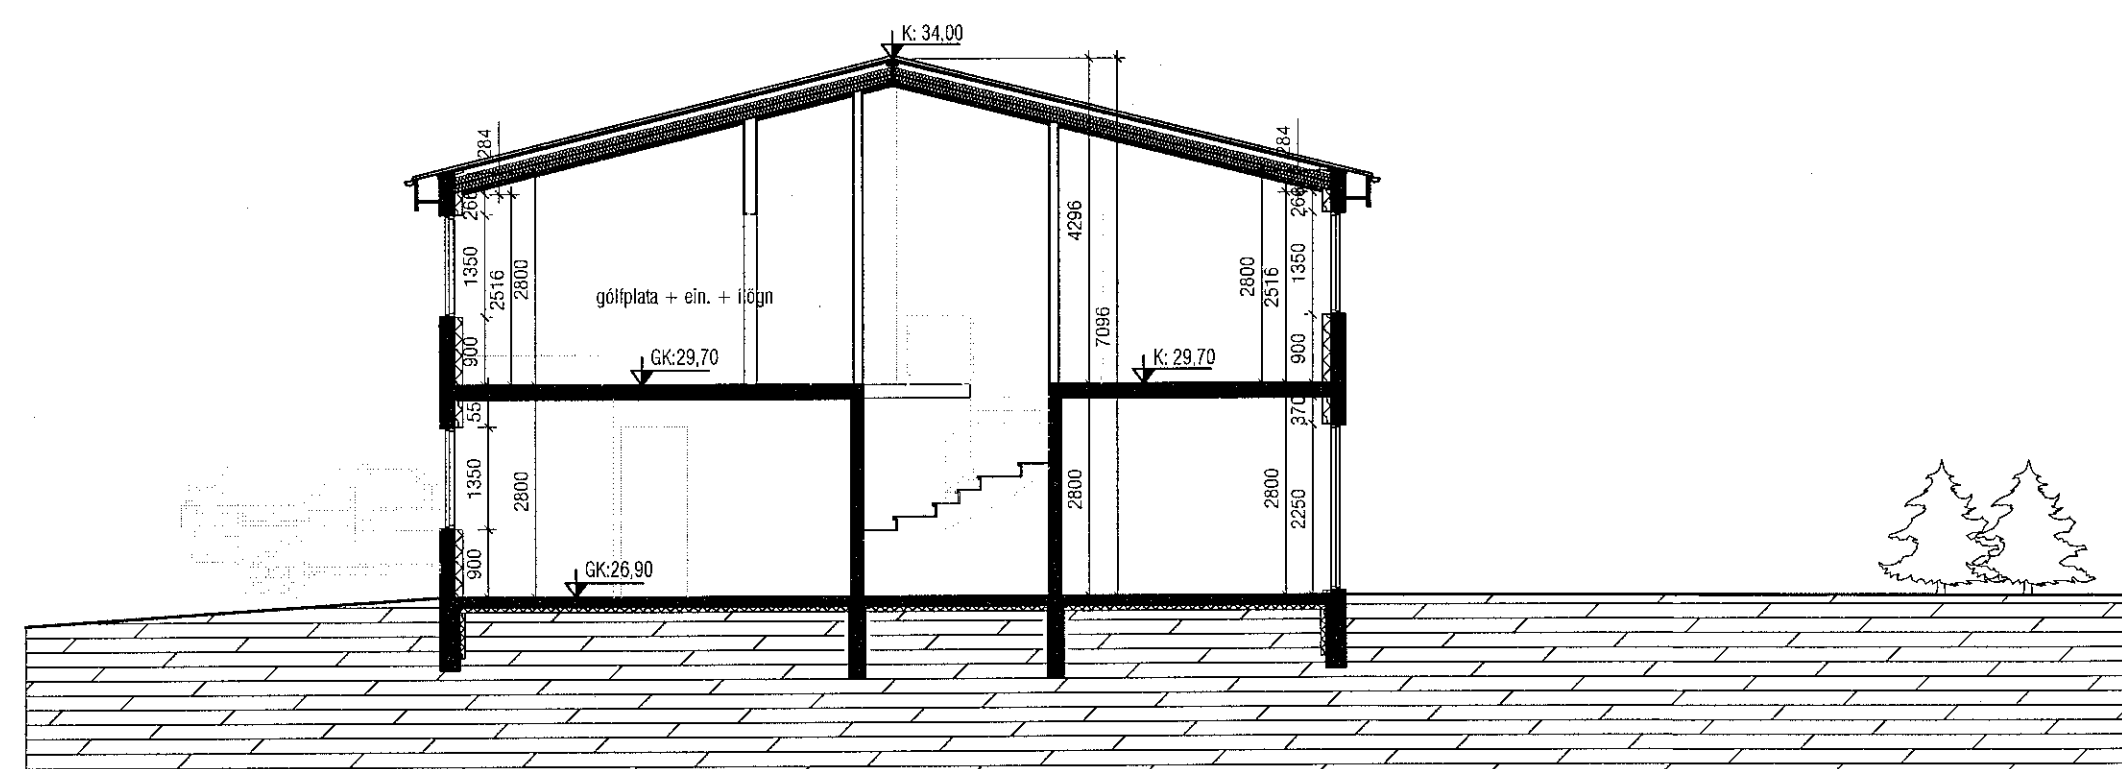

SNID A-A
1:100

80 mm óflutala + ein. + lógn

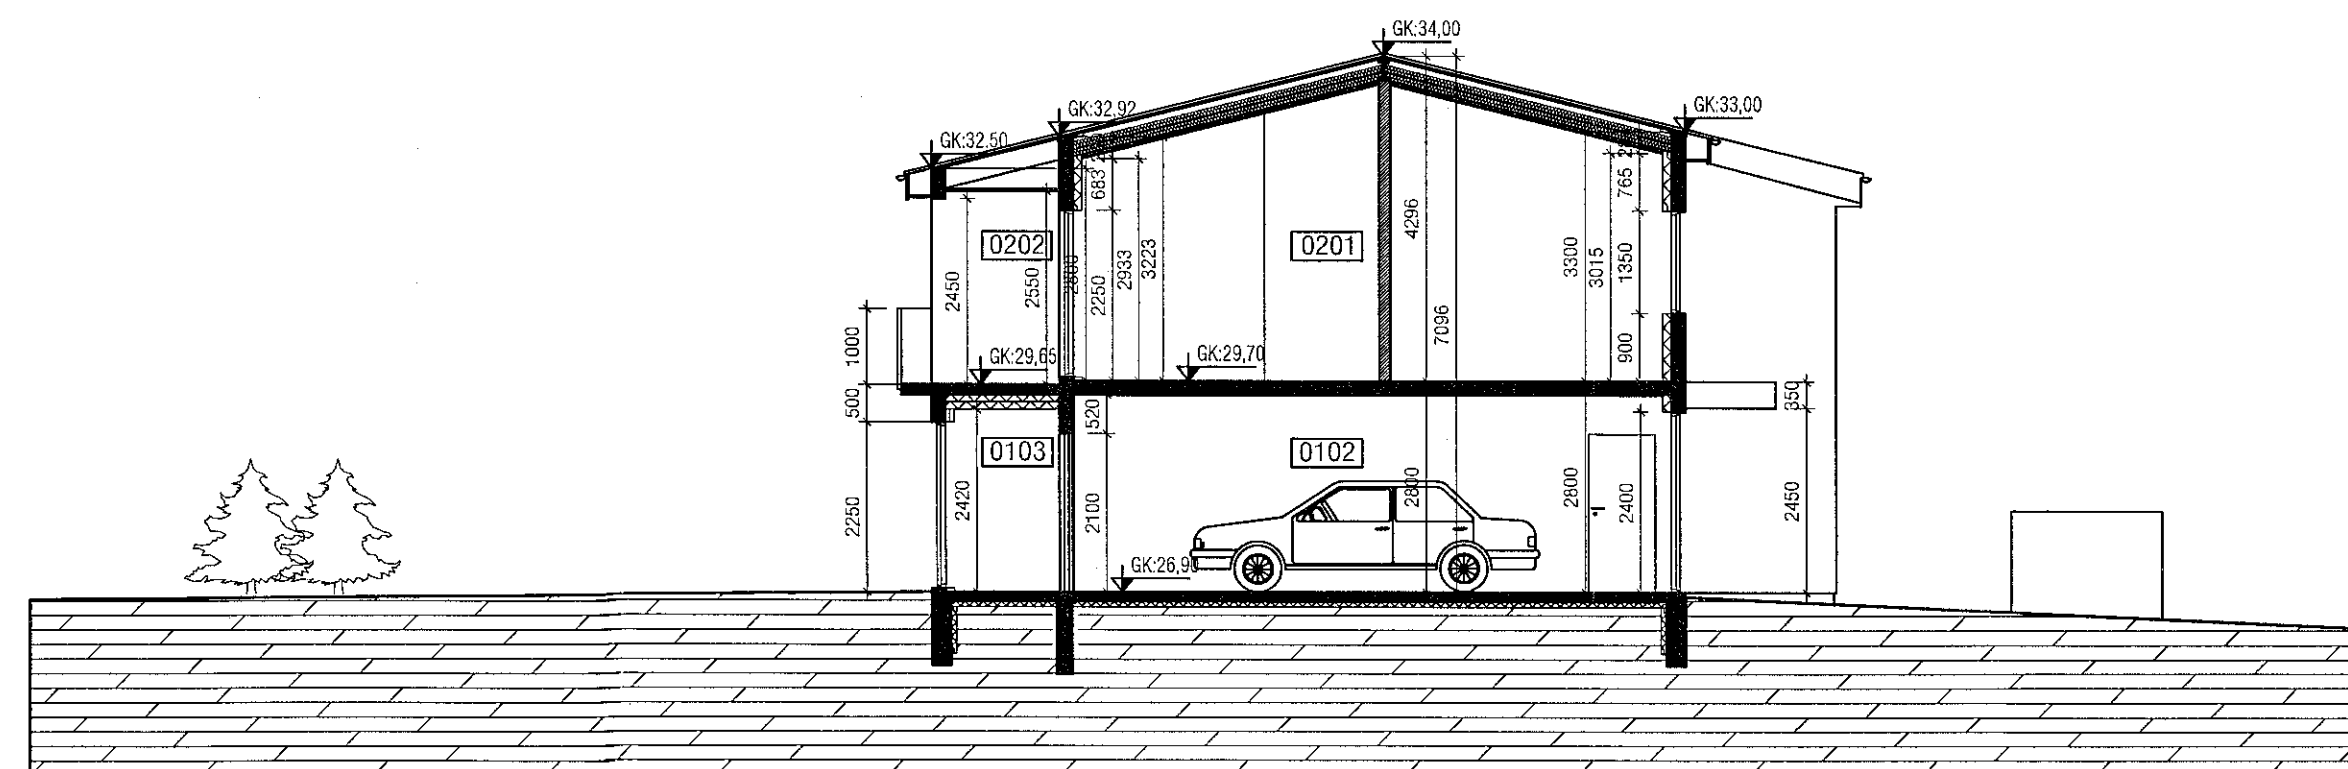

SNID B-B
1:100

Breyting 16.03.2018: Húsnr. 48.
Kornid fyrir kaldráðgjöf og lóð.

VEKTOR
- hönnun og ráðgjöf -
Akralind 8, 201 Kópavogi.

Jón Hafn Hlökkverson
Byggingaráðgjafi
KÍ 2006024519
Sími: 554 6600 Fax: 554 6600

KVISTAVELLIR 46-54, HAFNARFJ.

ÚTLI &
SNID

Telna. nr.: Tíðisun & Vekingun
Samþykkt

Br. Dagn.

Húsnr. 48H | Telnað VB

Dagsetning 12.12.2006 | Vok nr. A-06-06-36 | Málsvaði 1:100 | Telna. nr. A-03