

skýringar.:

yfirritsmynd.:

SHS  
20.01.2021

verkheiti.:

Nónhamar 4

verkhliuti.:

Útlit

mkv.:

1 : 100

dags.:

14.12.2020

hannað.:

GG

teiknað.:

GG / AM

blaðstærð.:

A1

dags. breytinga.:

br. (a).:

br. (b).:

br. (c).:

br. (d).:

br. (e).:

br. (f).:

br. (g).:

fylgiskjöt.:


Verkegund  
Guðmundur Gunnlaugsson, arkitekt / FÁ  
kt: 190554-3419  
Archus sif, teiknistofa, Stórhóla 17,  
110 Reykjavík. s: 567 7735 gsm: 896 7894  
gg@archus.is - www.archus.is

samb.:


teikn.nr.




A04

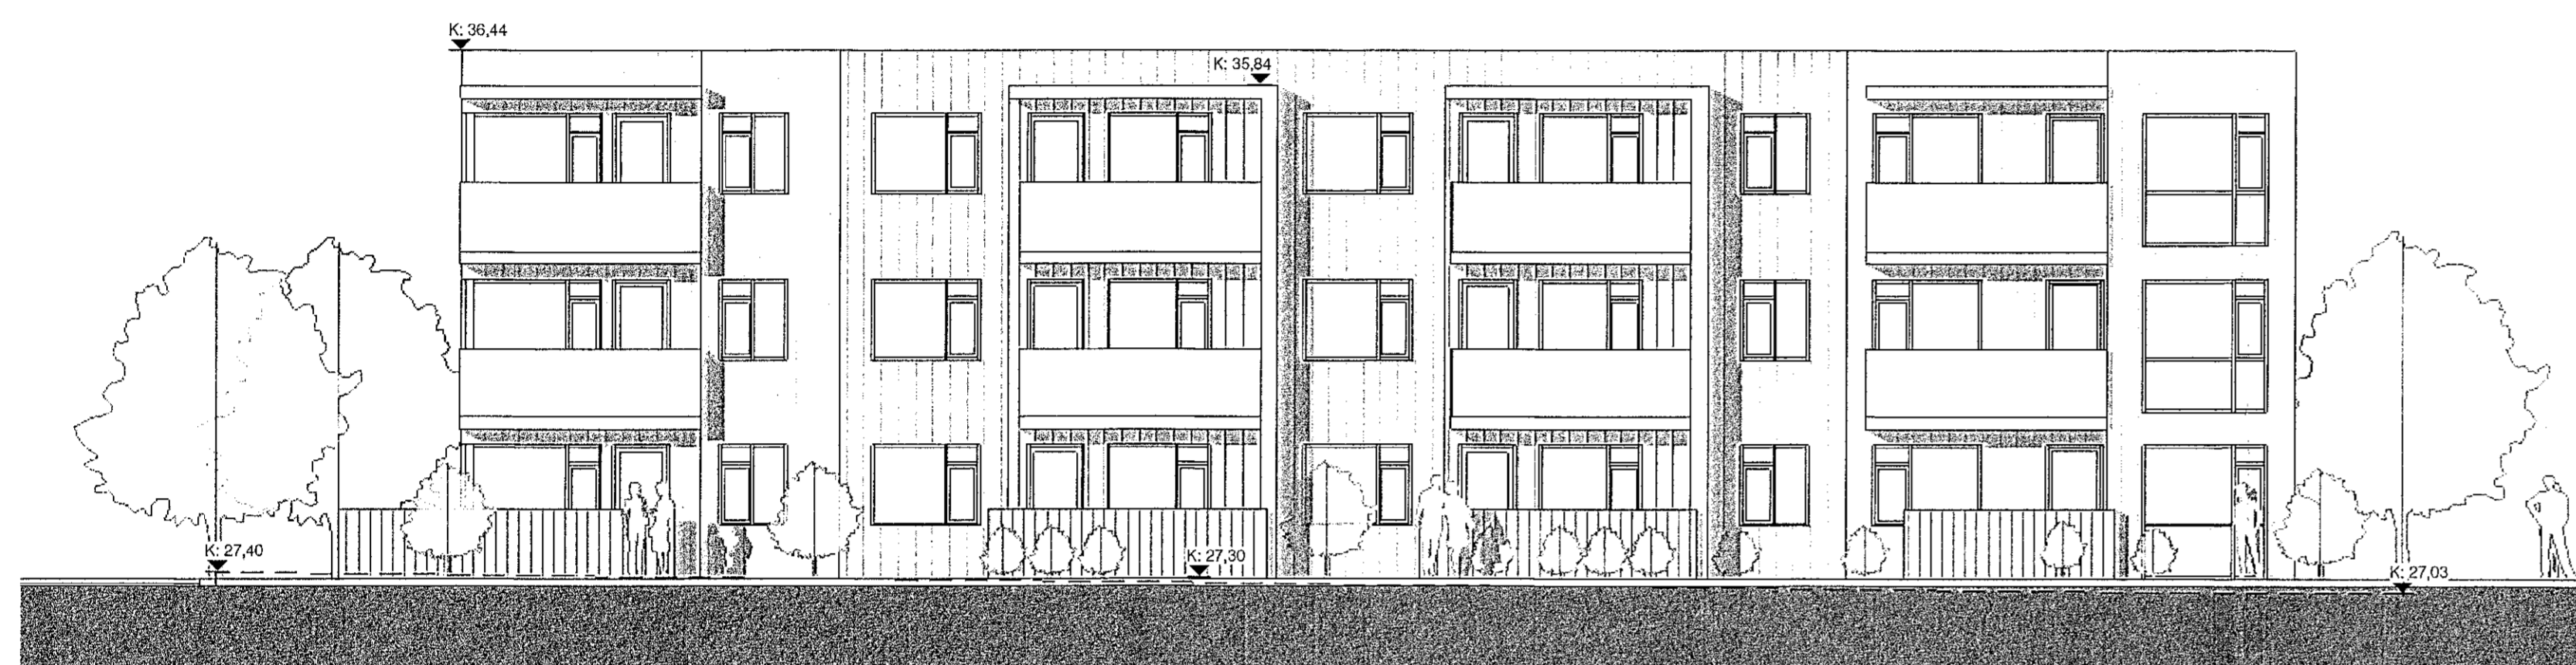


Suður  
1 : 100

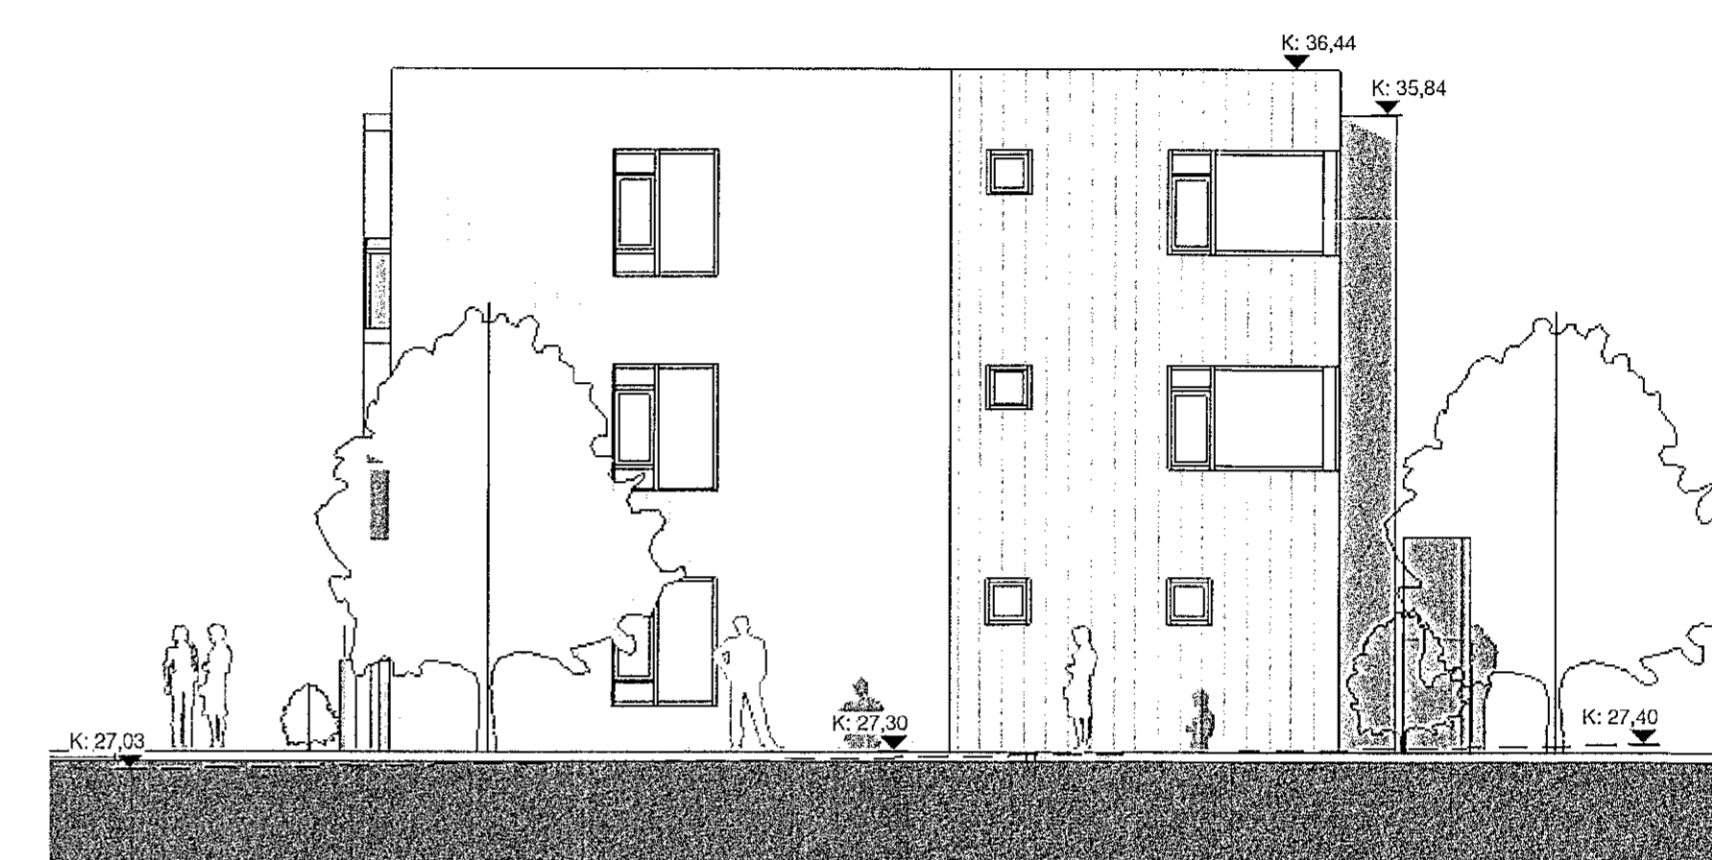

Austur  
1 : 100

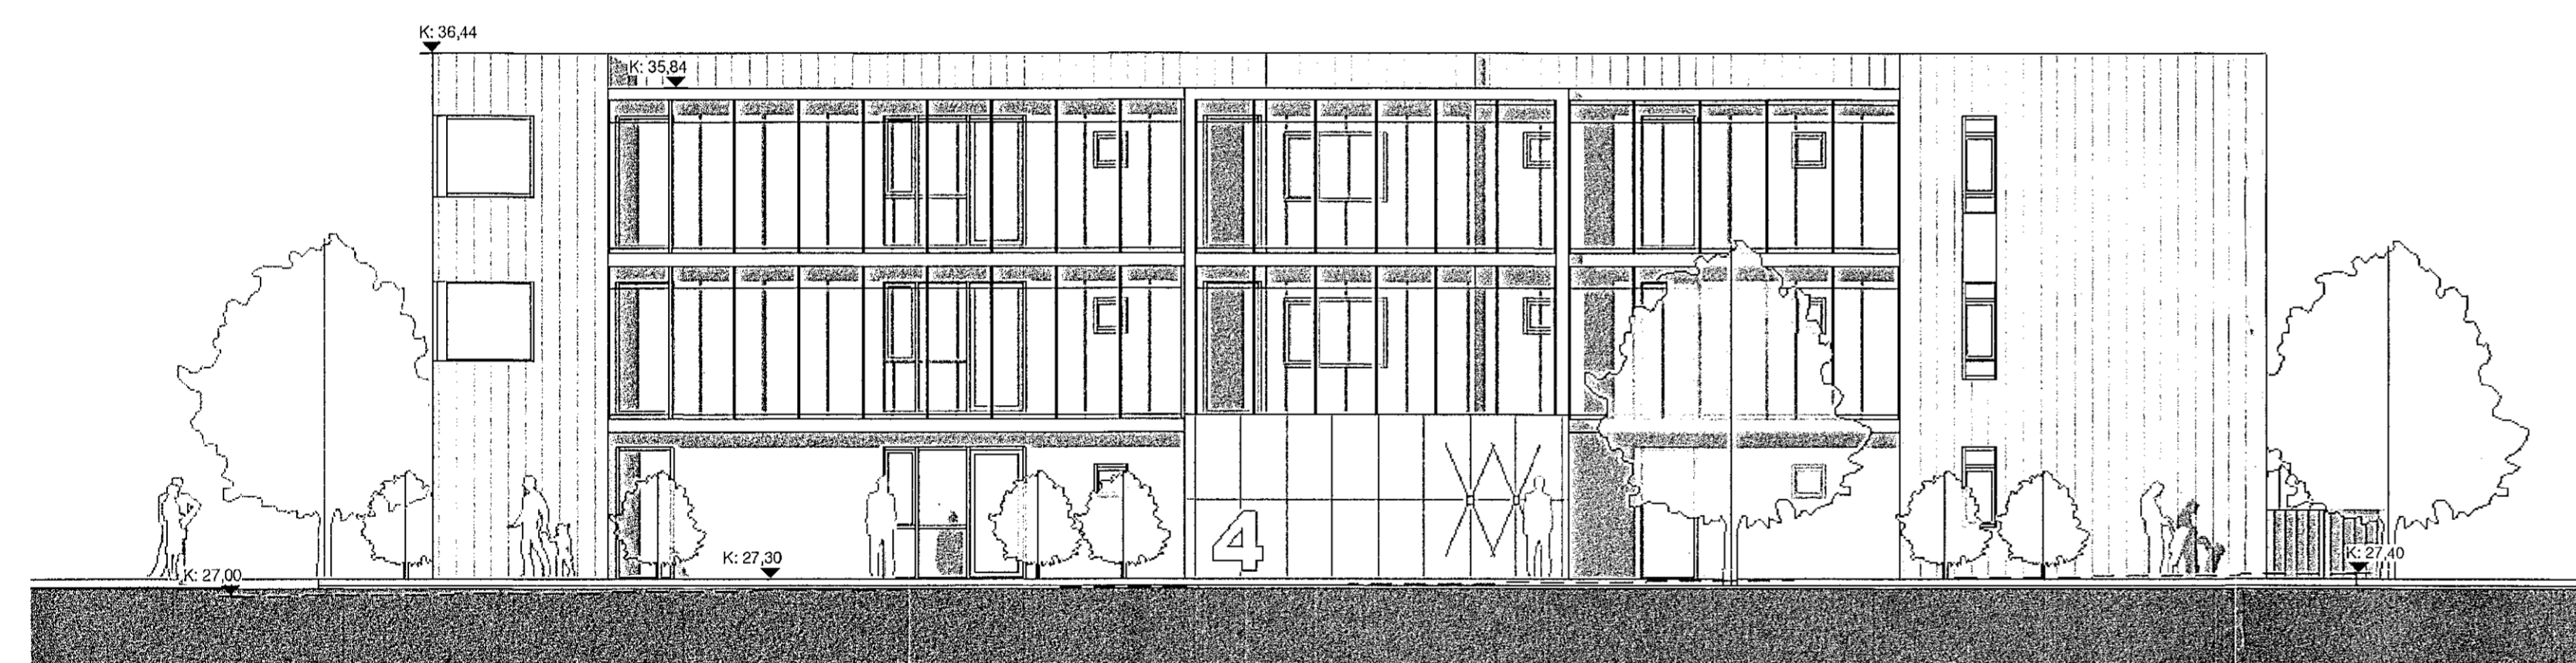

Norður  
1 : 100

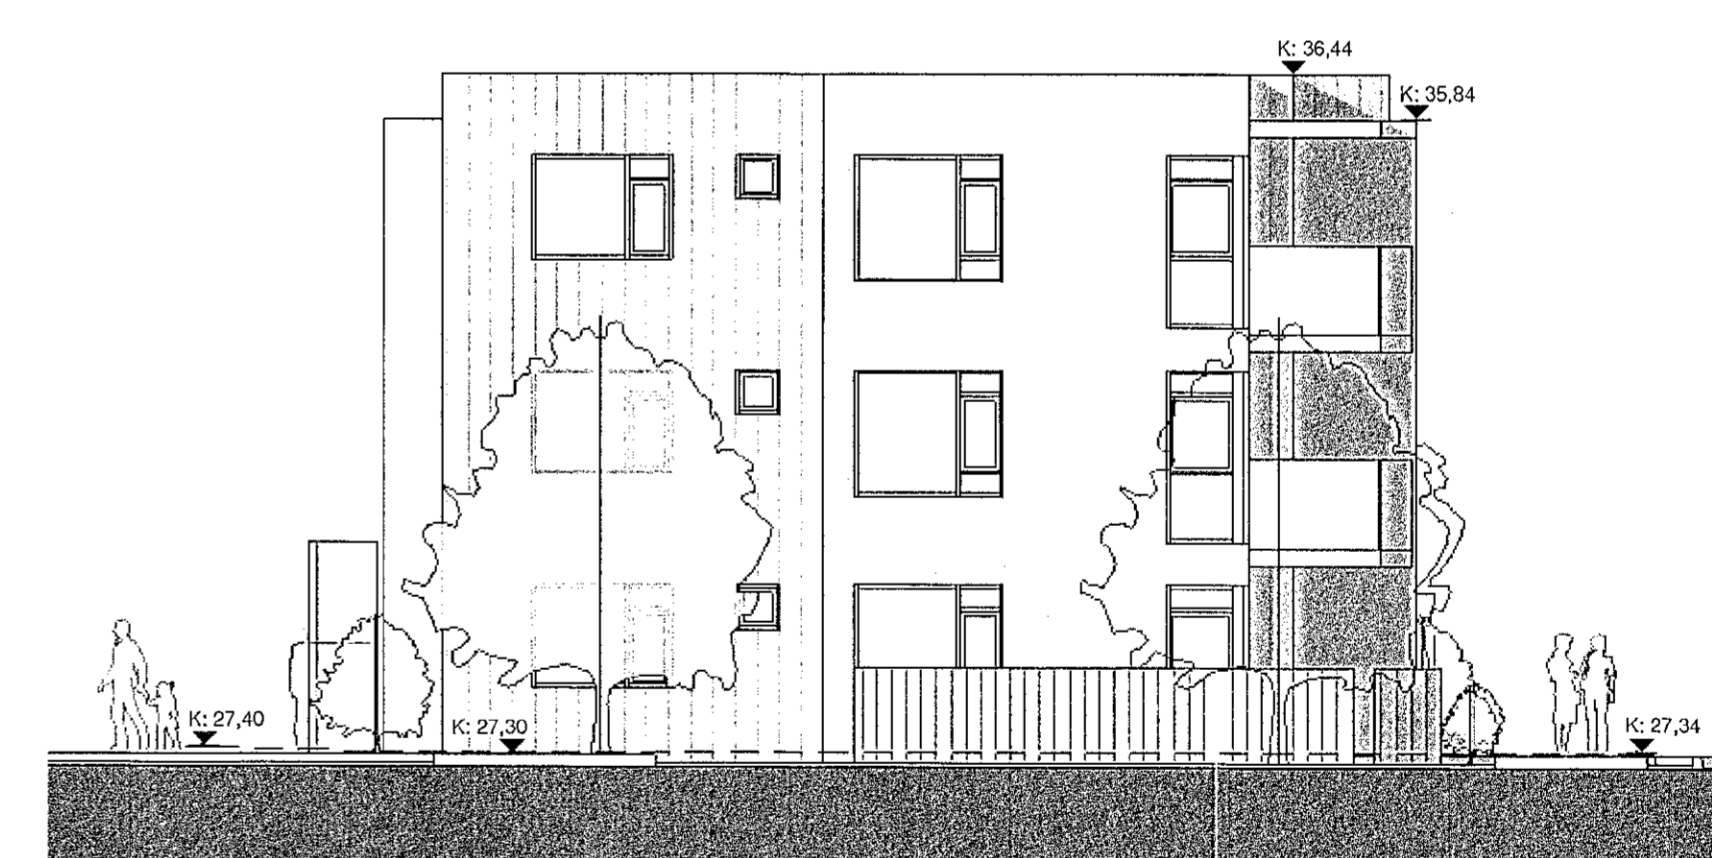

Vestur  
1 : 100

Yfirfarið af  
brunahánnuði  
LOTA