



01 SNID
A001 1:100

SVALAHANDRID ERU UR
HERTU ÖRYGGISGLERI
LÁGMARKSHÆÐ 1100mm
SKV. BYGGINGAREGLUGERÐ
112-gr.5.5.4

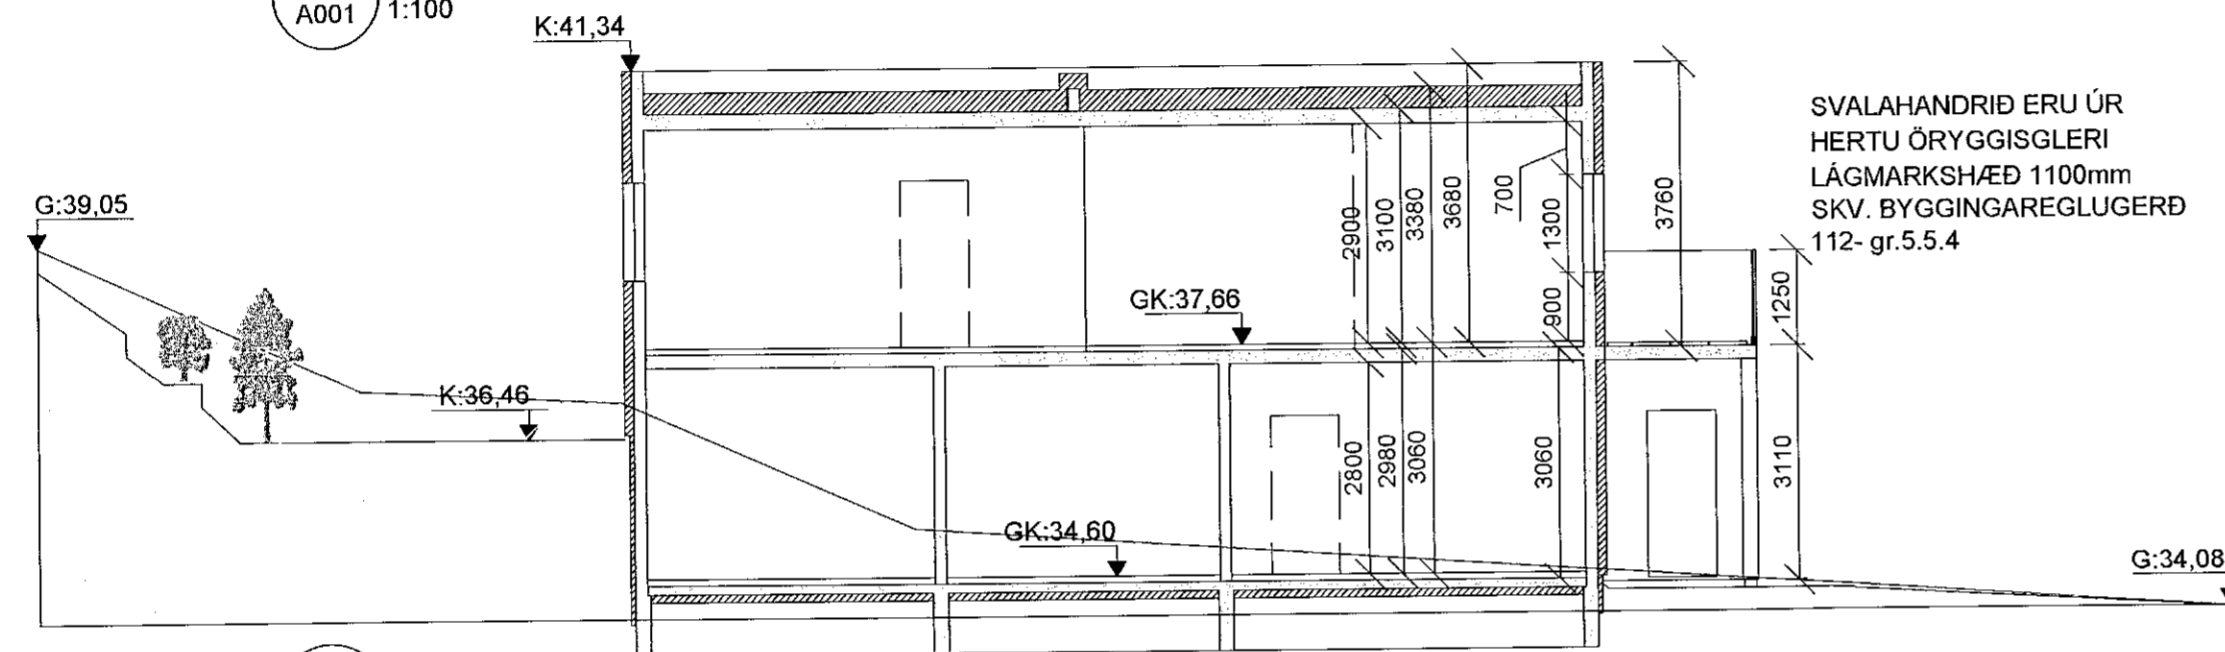


02 SNID
A001 1:100

SVALAHANDRID ERU UR
HERTU ÖRYGGISGLERI
LÁGMARKSHÆÐ 1100mm
SKV. BYGGINGAREGLUGERÐ
112-gr.5.5.4

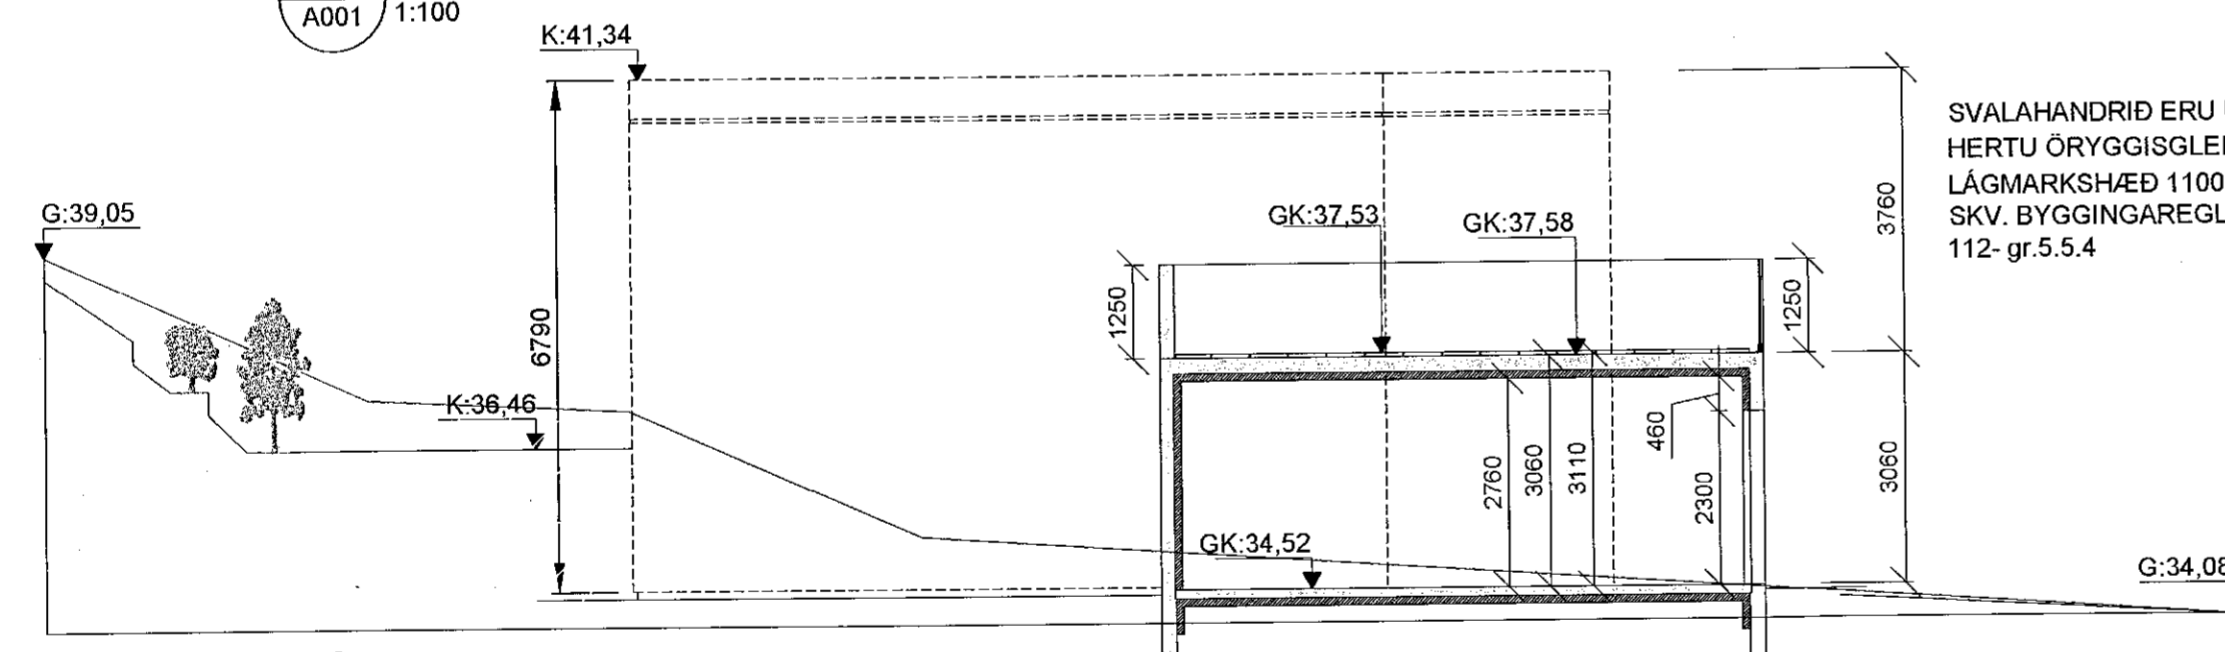

03 SNID
A001 1:100

SVALAHANDRID ERU UR
HERTU ÖRYGGISGLERI
LÁGMARKSHÆÐ 1100mm
SKV. BYGGINGAREGLUGERÐ
112-gr.5.5.4

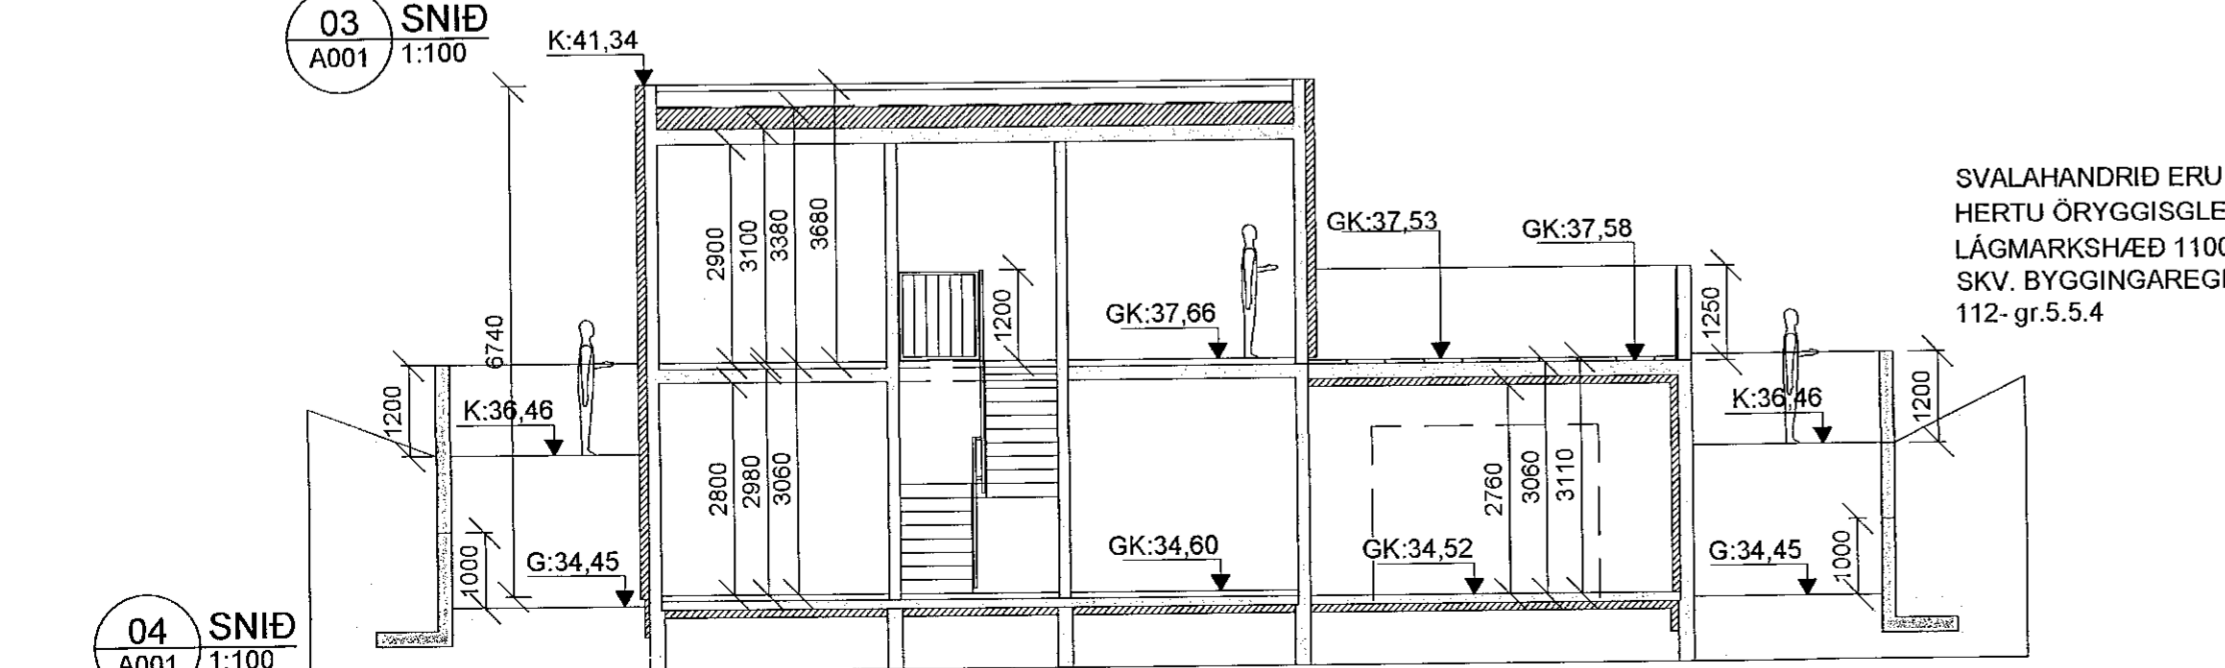

04 SNID
A001 1:100

SVALAHANDRID ERU UR
HERTU ÖRYGGISGLERI
LÁGMARKSHÆÐ 1100mm
SKV. BYGGINGAREGLUGERÐ
112-gr.5.5.4

SMS 15.01.2021

TINNUSKARÐ 7 - HAFNARFIRÐI

EINBYLISHÚS SNID REGLUGERÐARÁKJVÆÐI	Mkv.	1:100
	Hannað	EV
	Teiknað	EV
Dags. 13.JAN.2021	Blad - AF -	Nr. A003
Yfirfarið		EV

Eyjólfur Valgarðsson
Hönnunarstjóri

Eyjólfur Valgarðsson Kt:280857-4169

Eyjólfur Valgarðsson
Byggingatæknifræðingur B.cs.
Hraunprýði 6 210 Garðabæ.
gsm:8917257 evtraust@gmail.com

Nr.	Dags.	Breyting	Af