




Grunnmynd 1.hæðar - 1:100

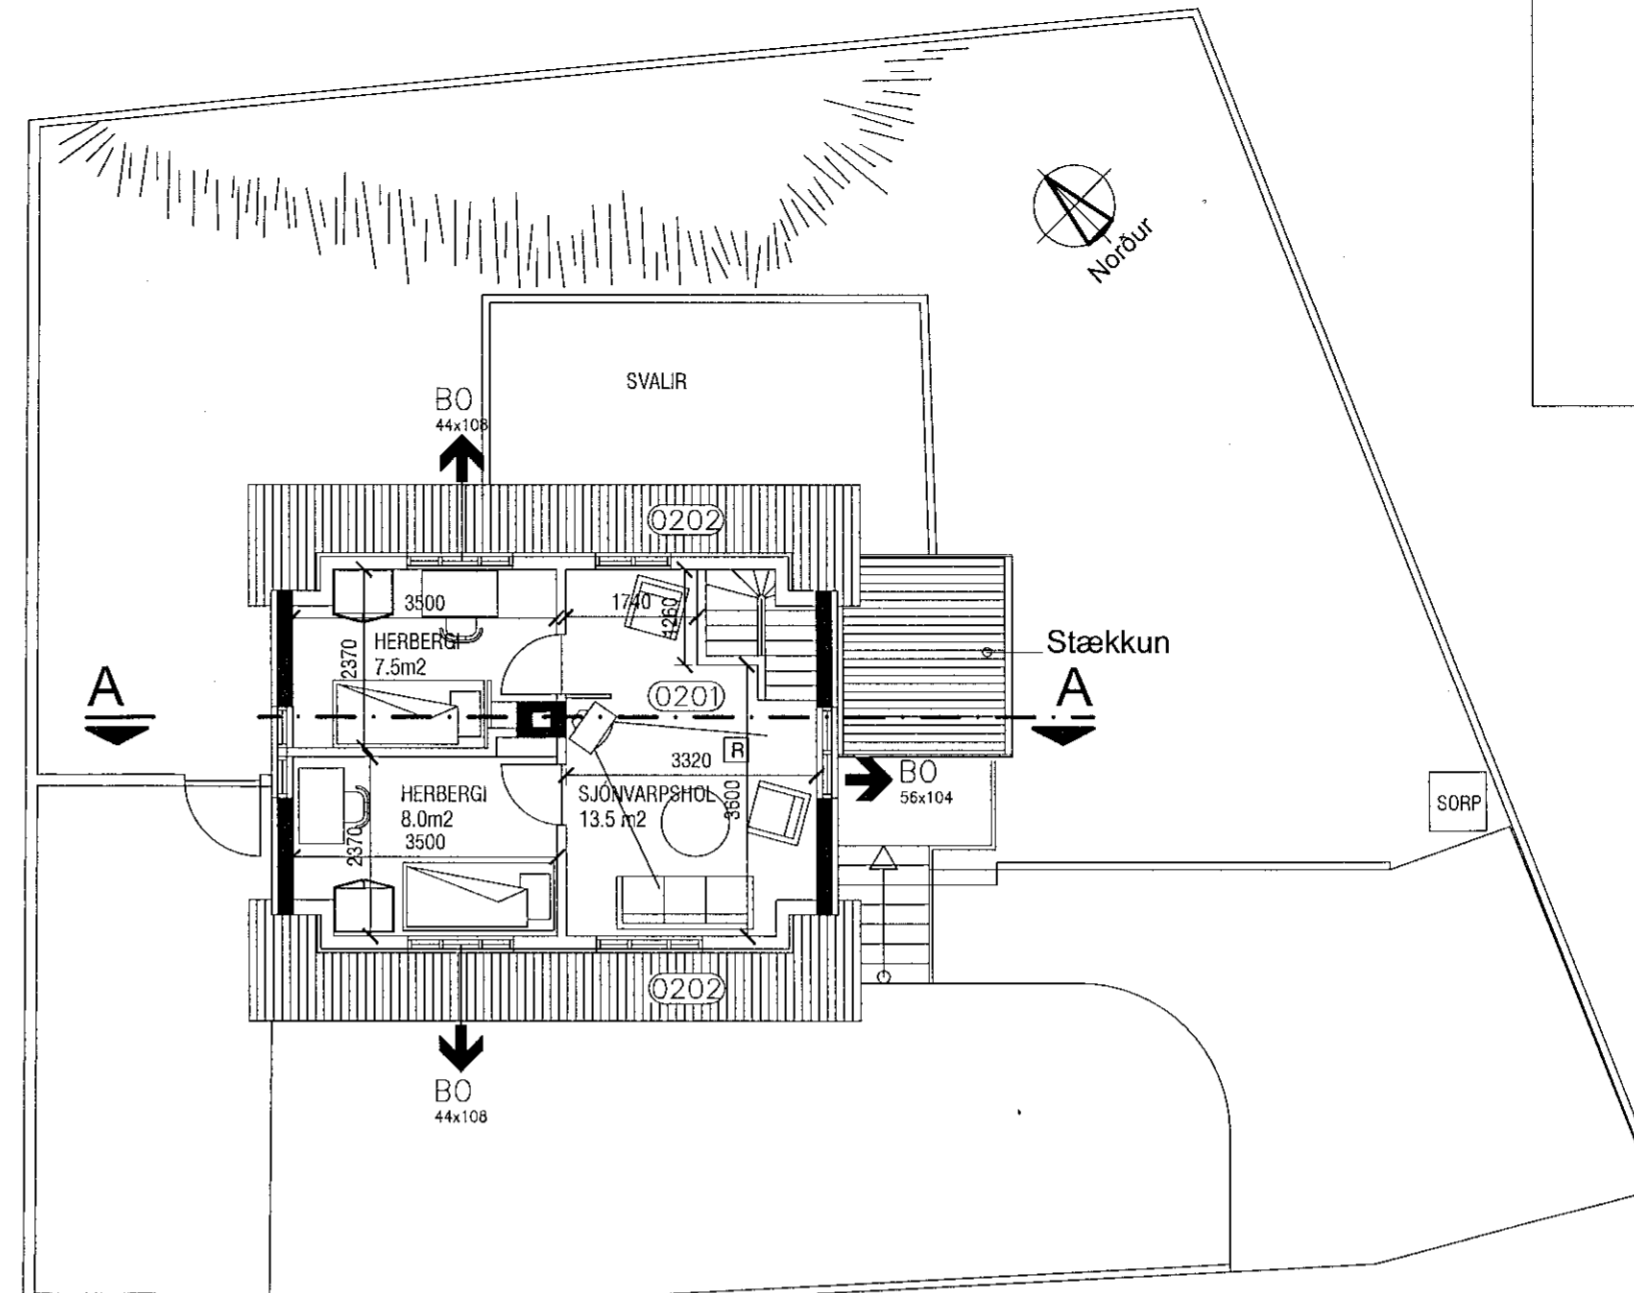

Grunnmynd 2.hæðar - 1:100

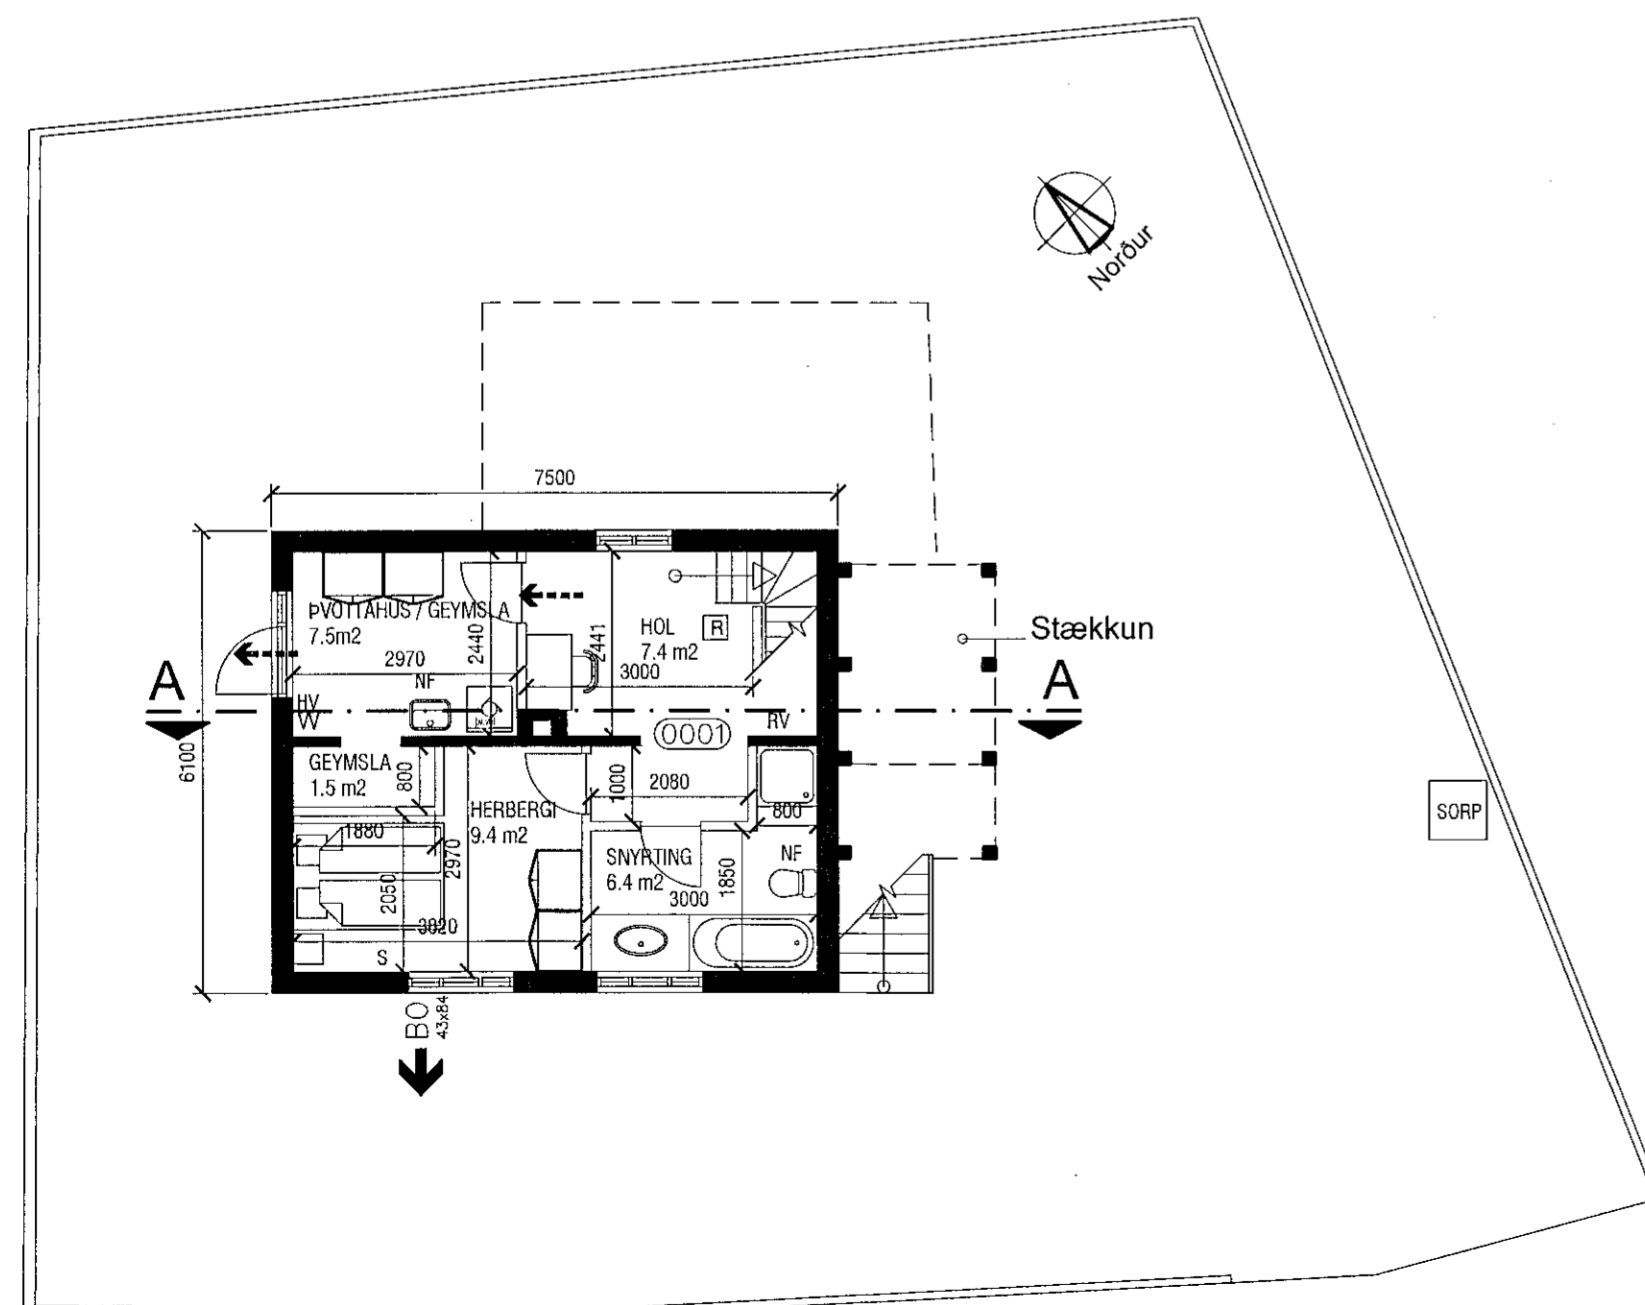

Grunnmynd kjallara - 1:100

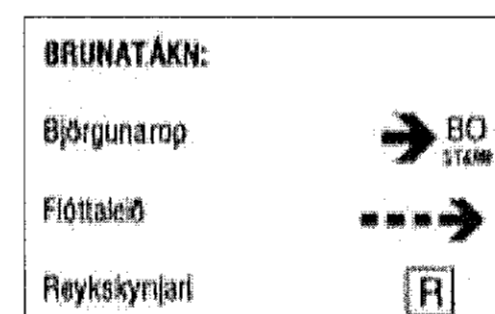

Skýringar:
 HV= Inntak hitaveitu
 VV= Inntak vatnsveitu
 RV= Inntak rafveitu
 S= Inntak síma
 NF= Niðurfall
 PNF= Þakniðurfall

SHS
07.06.2021

NR.	DAGS.	BREYTING
Nönnustígur 14		
220 Hafnarfjörður		
Grunnmyndir		
luigi bartolozzi arkitekt kt. 130659-2099 skipholt 43 105 Reykjavík sími 8983760 barluigi@simnet.is		<i>Luigi Bartolozzi</i>
Mkv. 1:100 Dags. 06.05.2021	Teikn. nr. 2	Nönnustígur 14_100.dwg