




Samhlykkt þann  
02. JÚNÍ 2021  
Byggingarútlitun í Hafnarfirði  
Helgur Þjornarson

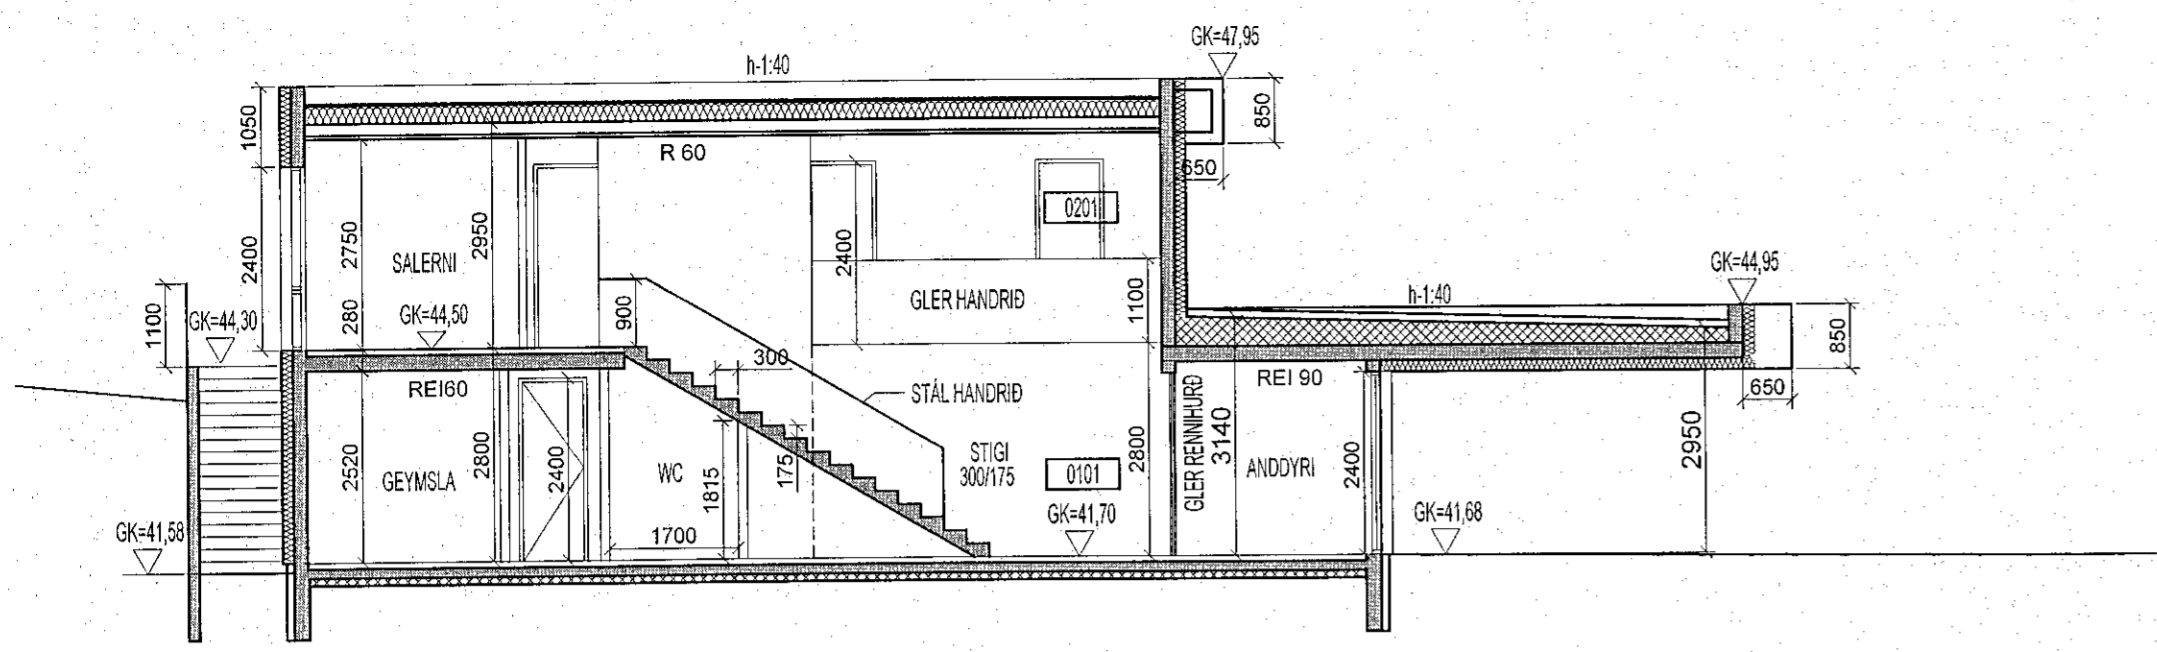


SNID A-A, MKV. 1:100

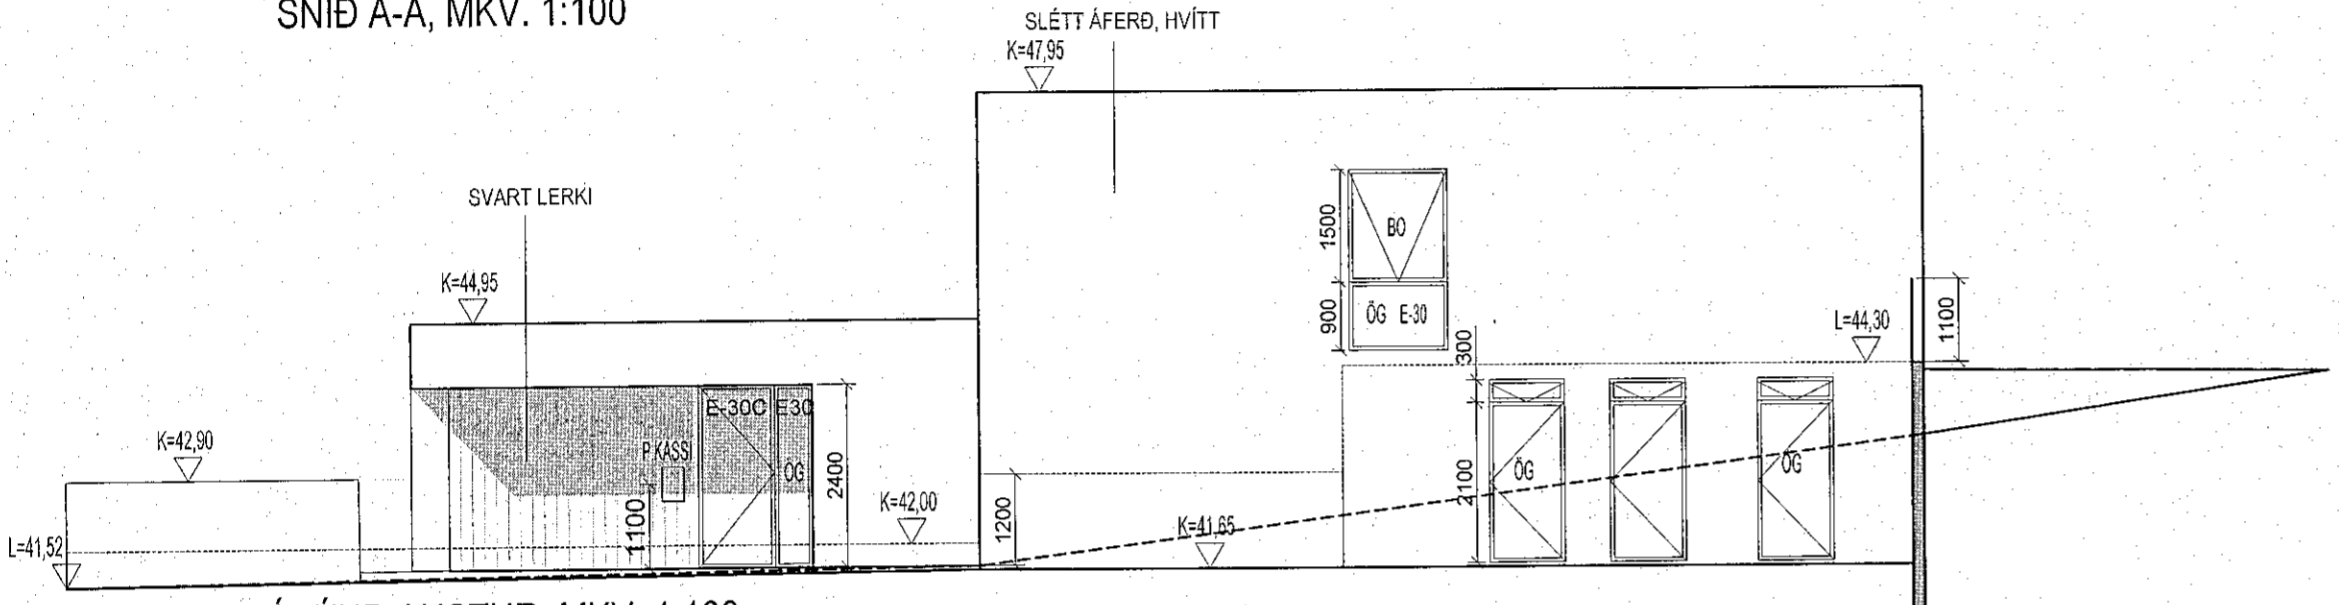


ÁSÝND AUSTUR, MKV. 1:100

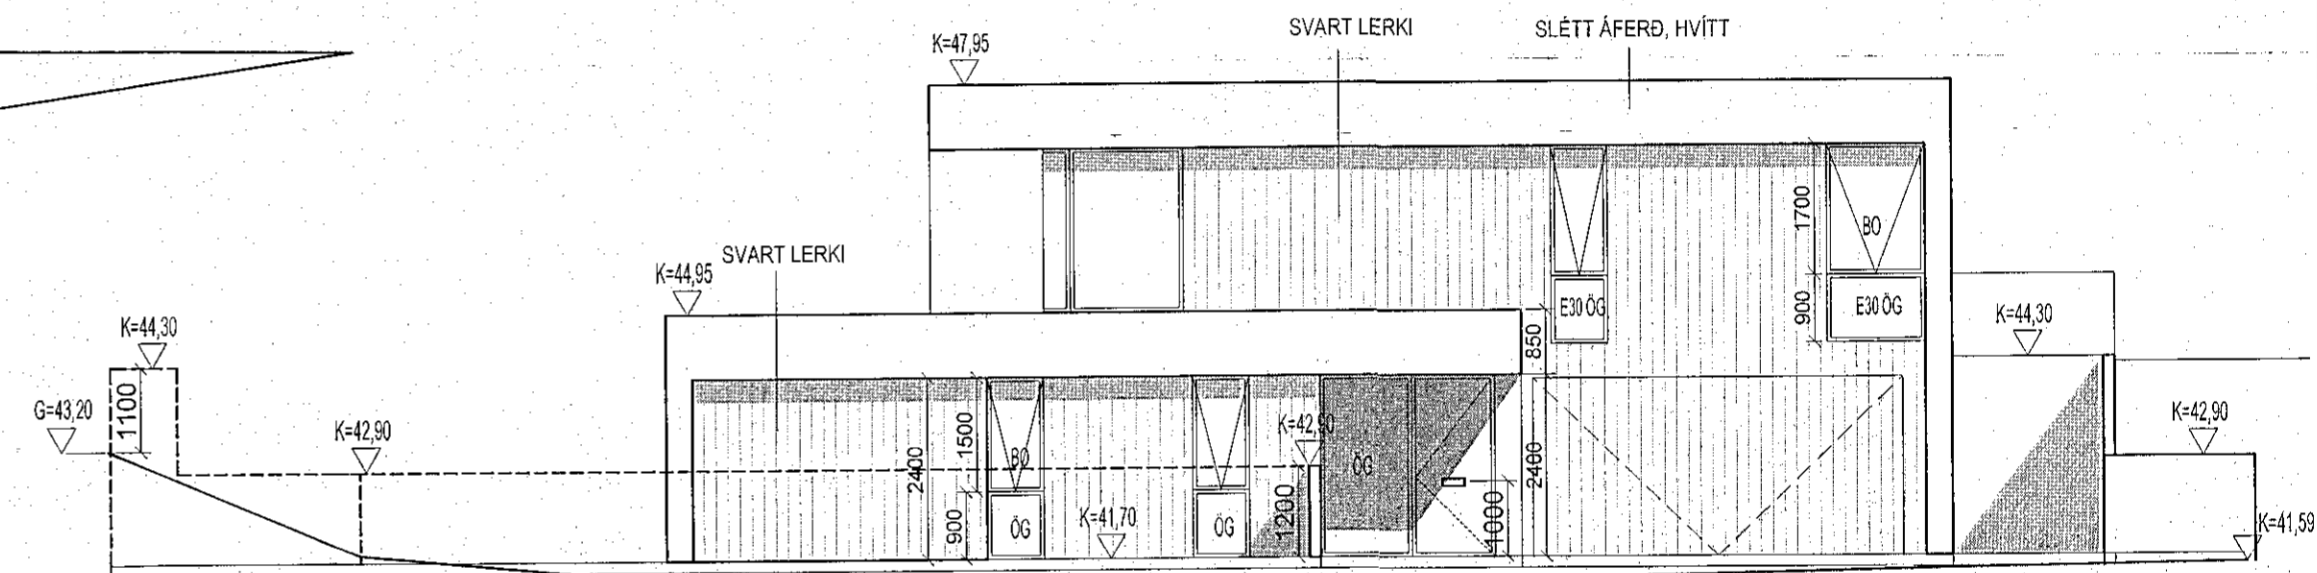


ÁSÝND SUÐUR, MKV. 1:100

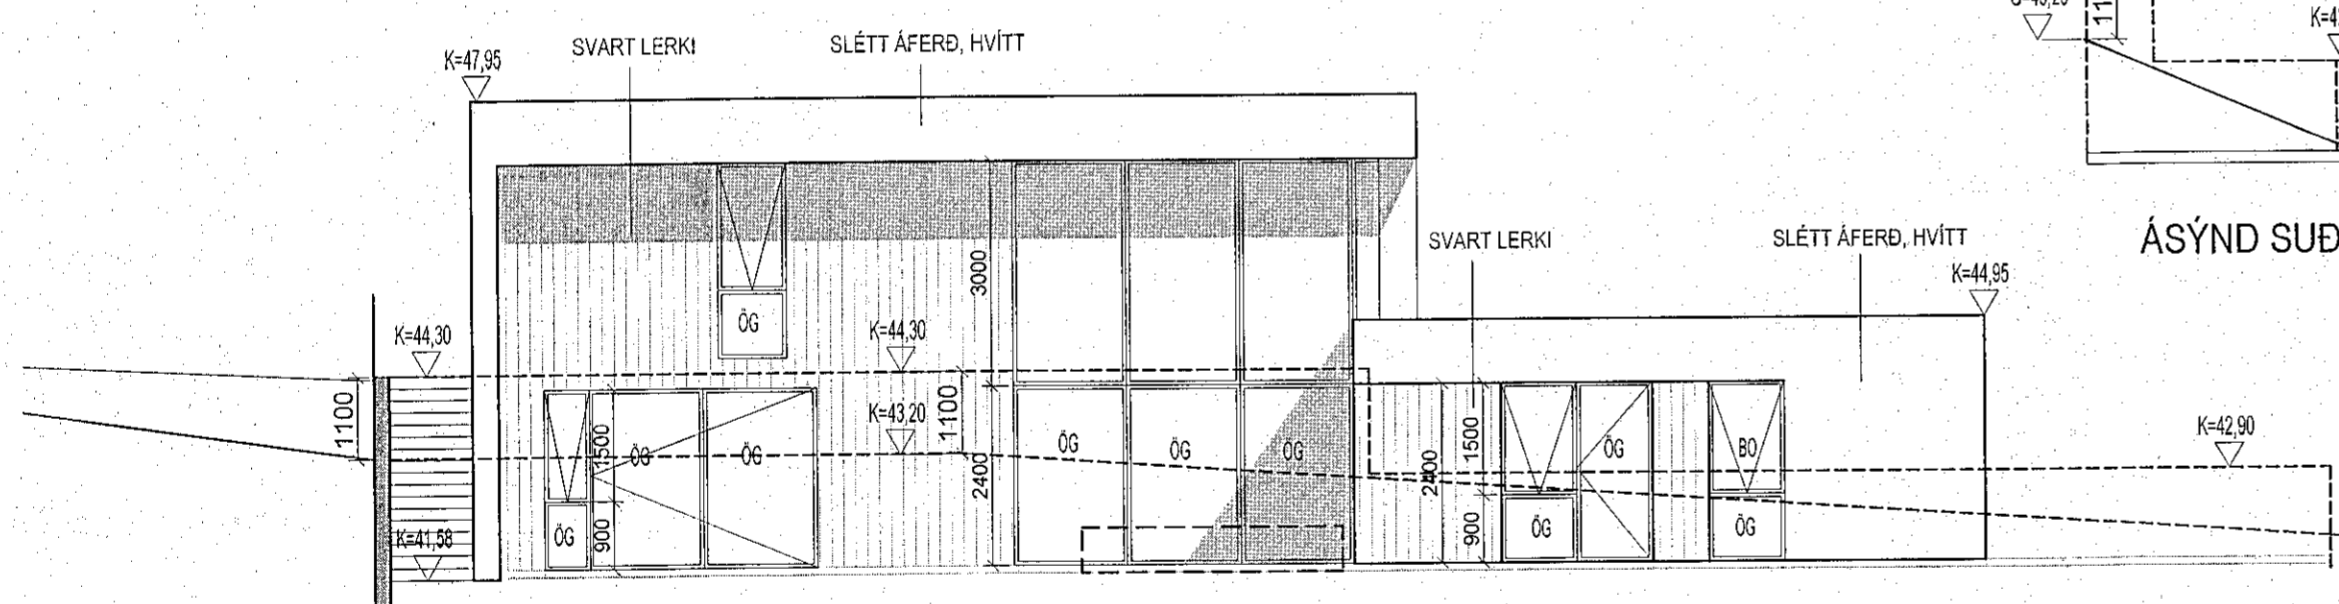

ÁSÝND VESTUR, MKV. 1:100

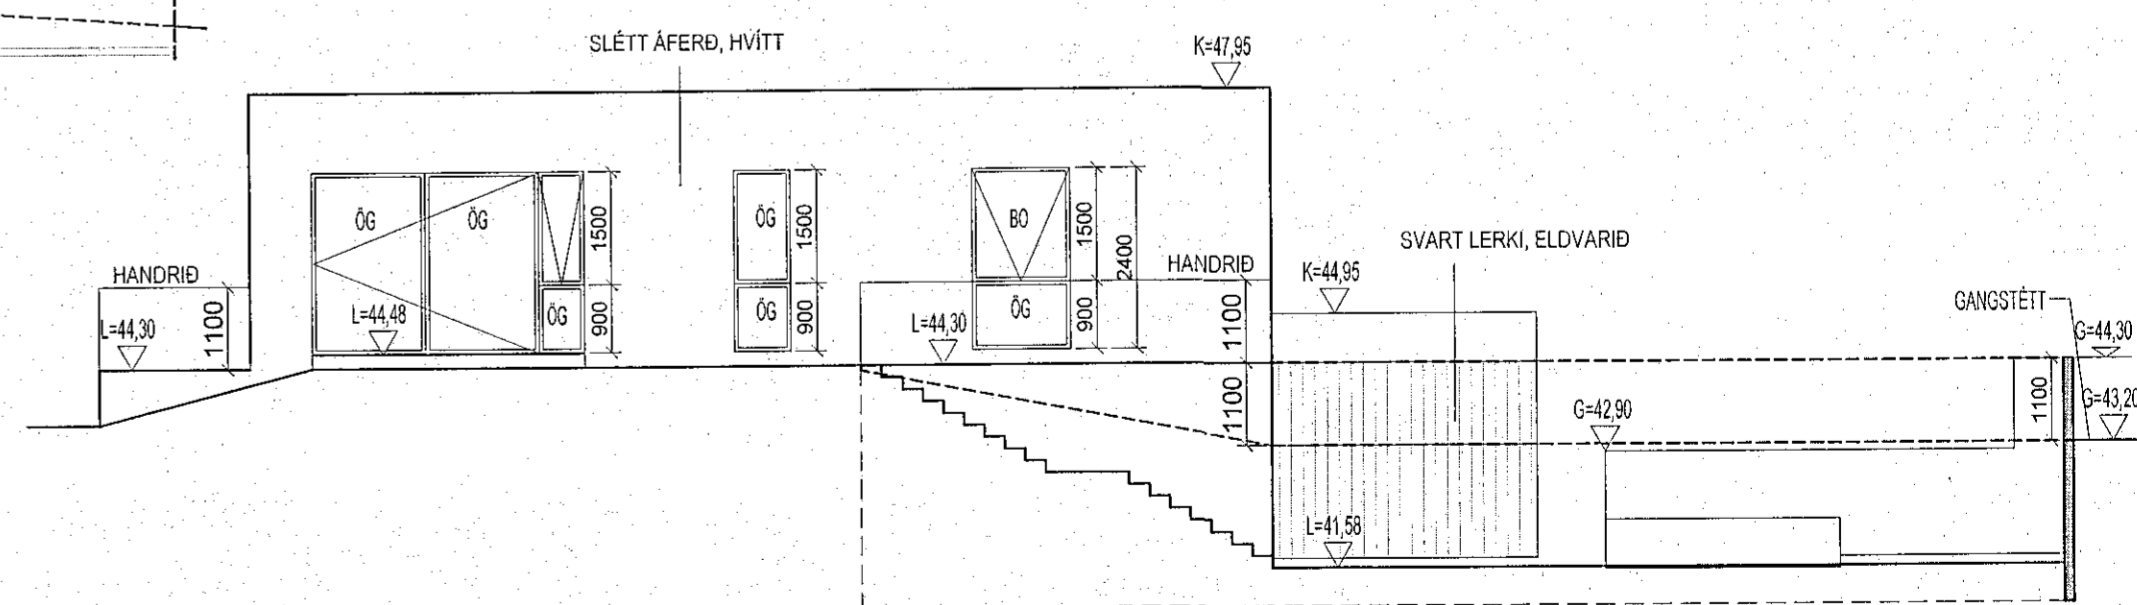


ÁSÝND NORÐUR, MKV. 1:100

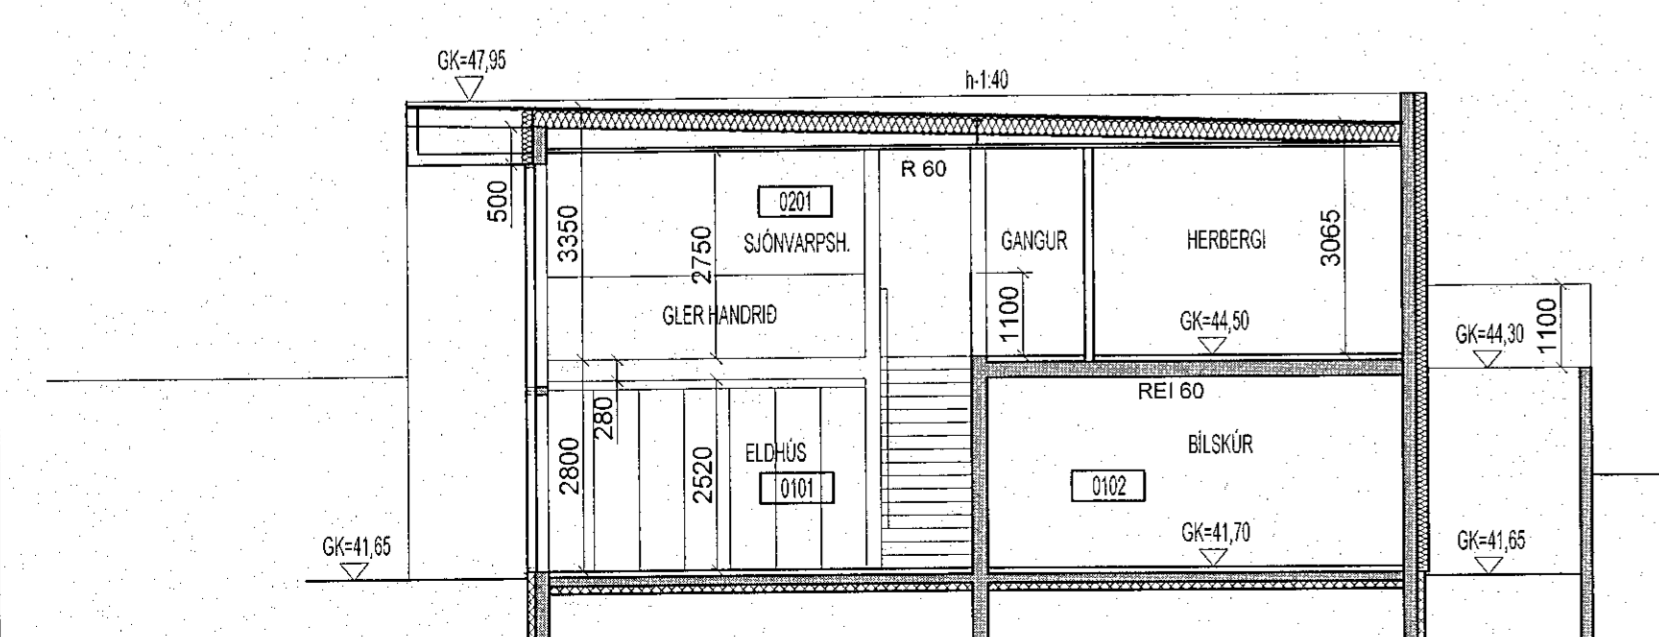


SNID B-B, MKV. 1:100

SKÝRINGAR:  
 GK=10,00 GÓLFKÓTI  
 OG ÖRYGGISGLER

S HS  
1.06.2021

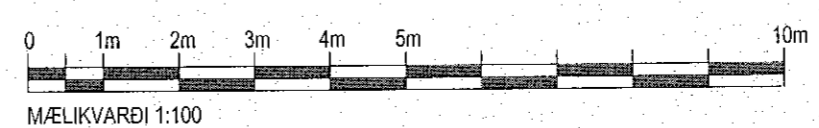

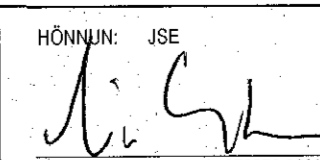MKV. 1:100 10.03.2021	VIKURSKARÐ 1, 221 HAFNAFJÖRÐUR	303-01
	HÖNNUN: JSE  Jón Stefán Einarsson kt.270976-3509 fái Jon@JeES.is	<b>JeES</b> arkitektar
A2	ÁÐALUPPDRÁTTUR	ÚTLIT, SNEIÐMYNDIR

ÚTG. DAGS. TEIKN.SKÝRING / BREYTING SAMP. DAGS.