




Vísan:	2.12.2022 09:18:50	Uppruni:	02.12.2022
Útg.	Dags.	Skýring	Br.af: Yfirf.
A	02.12.2022	Verteikning	GES   Arf

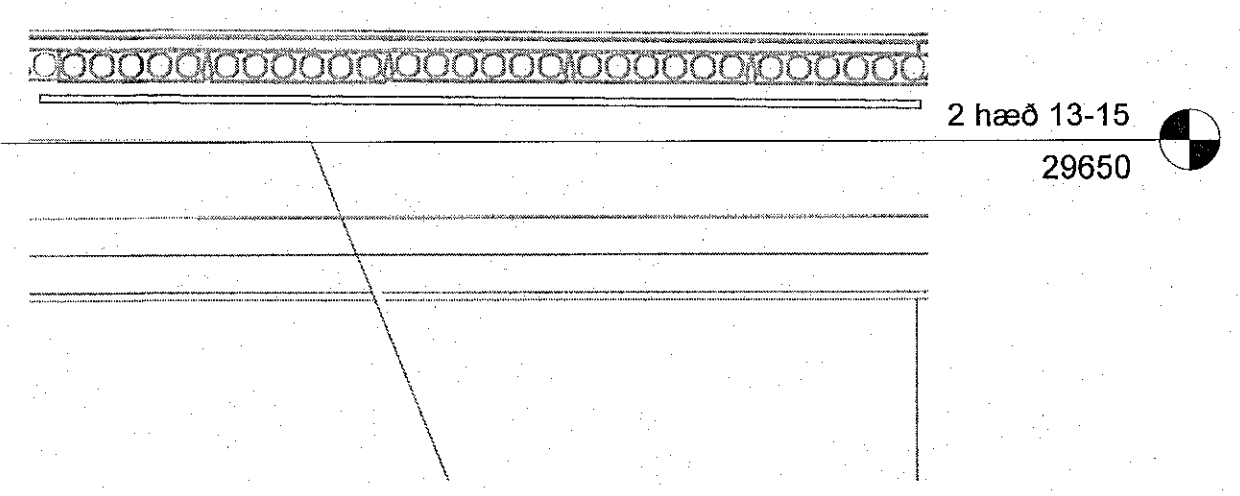


**EN Snið EN**  
00\_3\_14\_95 1 : 50

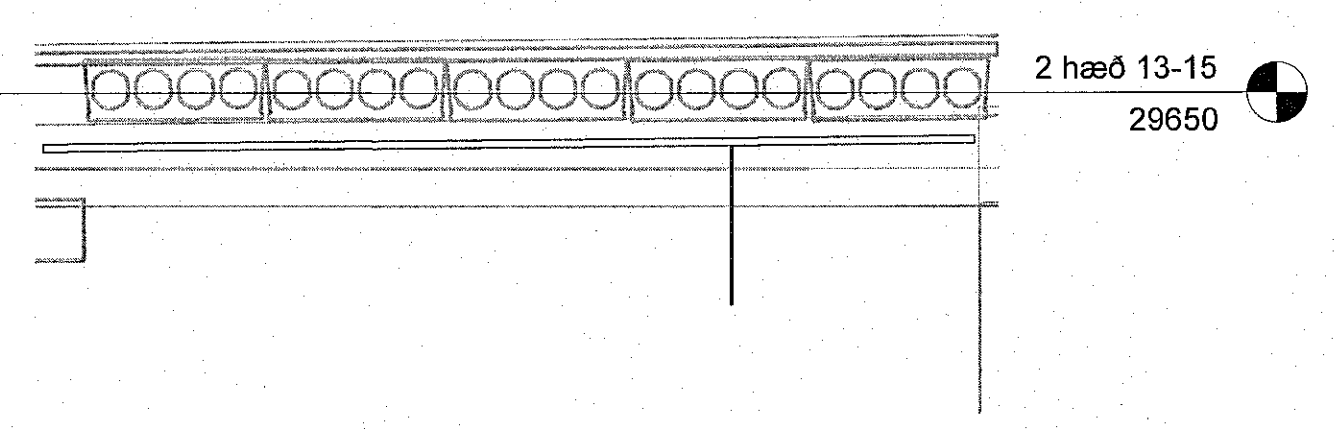


**EO Snið EO**  
00\_3\_14\_95 1 : 50

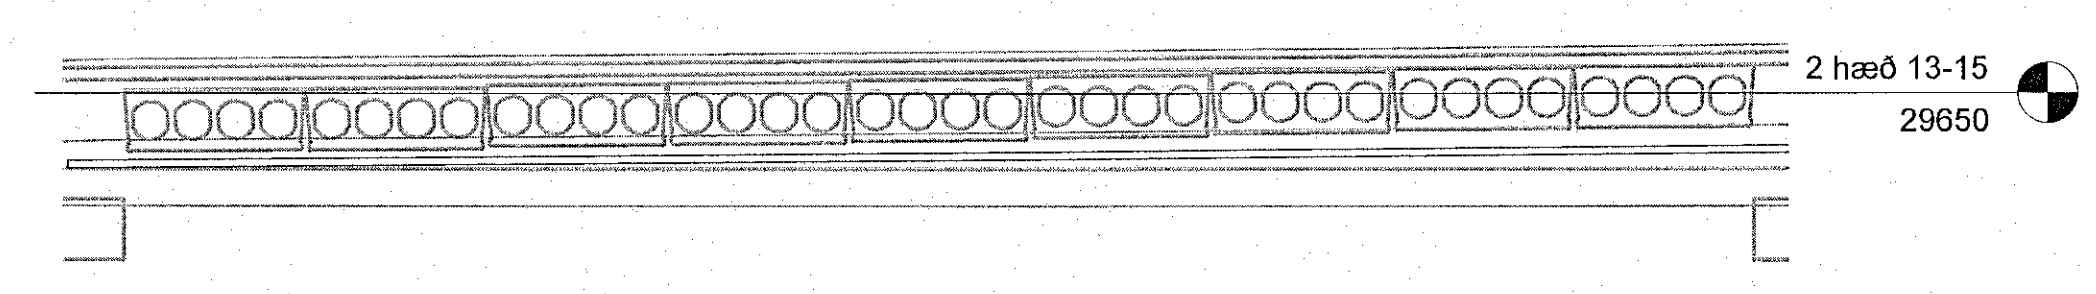


**EP Snið EP**  
00\_3\_14\_95 1 : 50

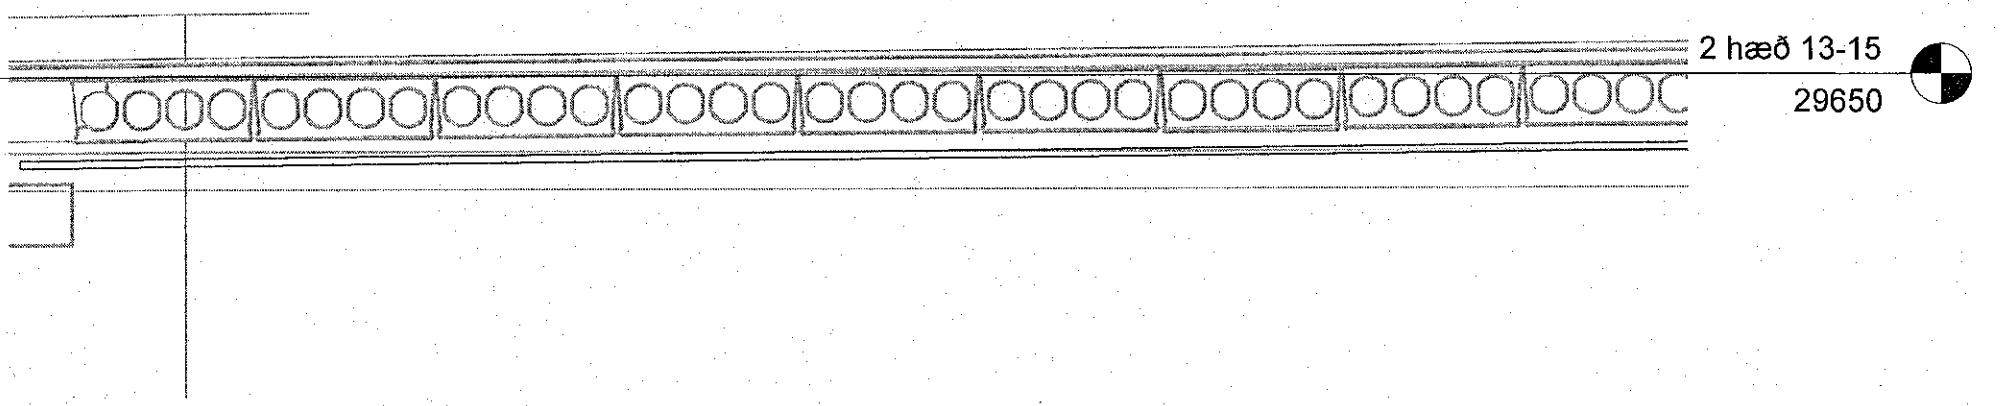


**EQ Snið EQ**  
00\_3\_14\_94 1 : 50

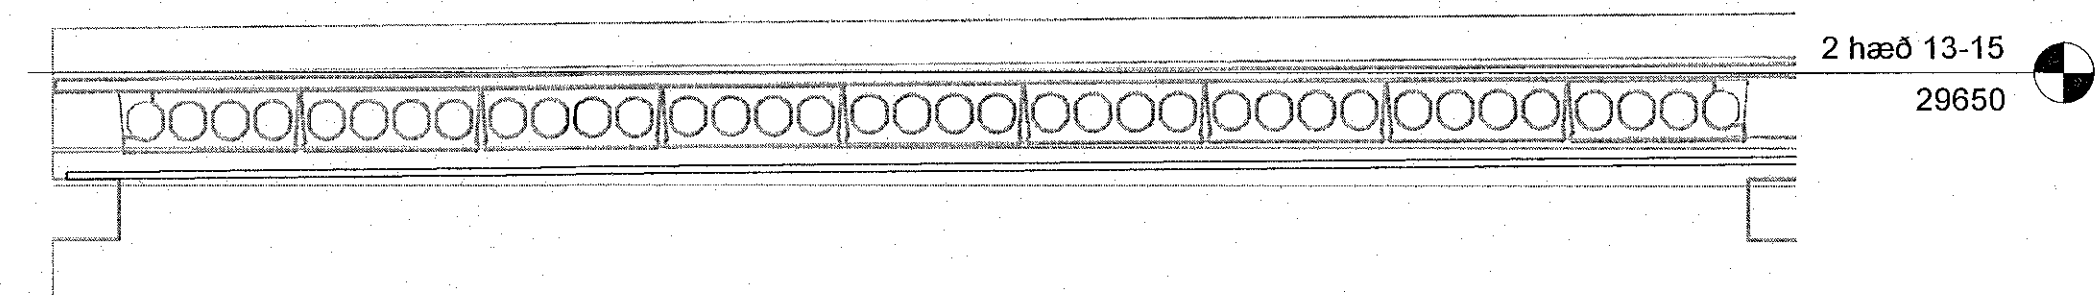


**ER Snið ER**  
00\_3\_14\_94 1 : 50

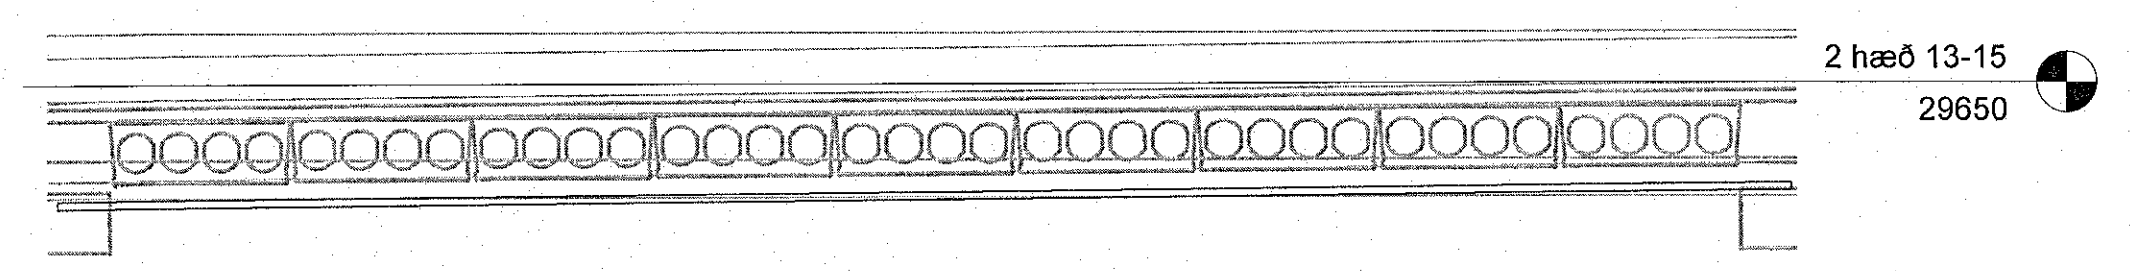


**ES Snið ES**  
00\_3\_14\_94 1 : 50

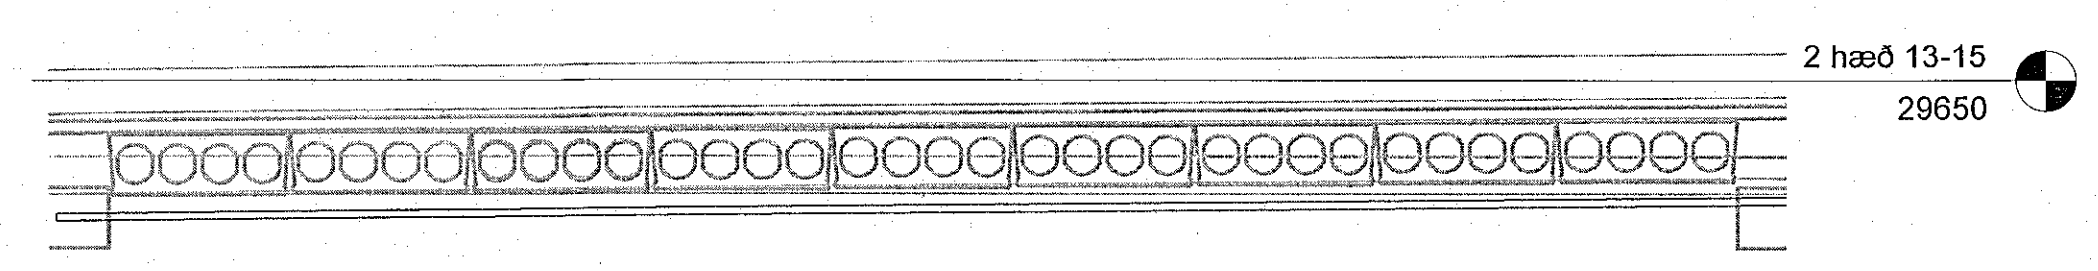


**ET Snið ET**  
00\_3\_14\_93 1 : 50

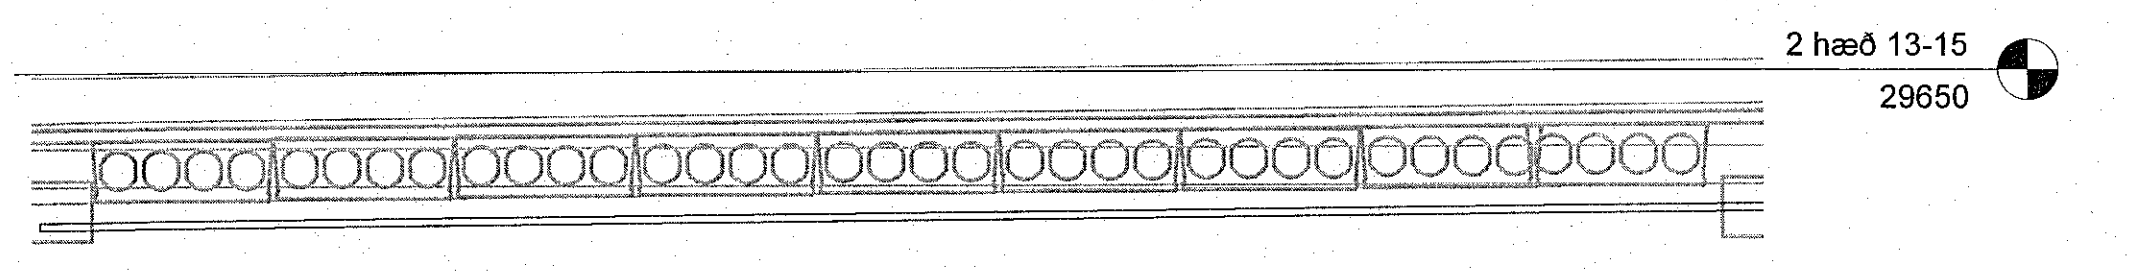


**EU Snið EU**  
00\_3\_14\_93 1 : 50

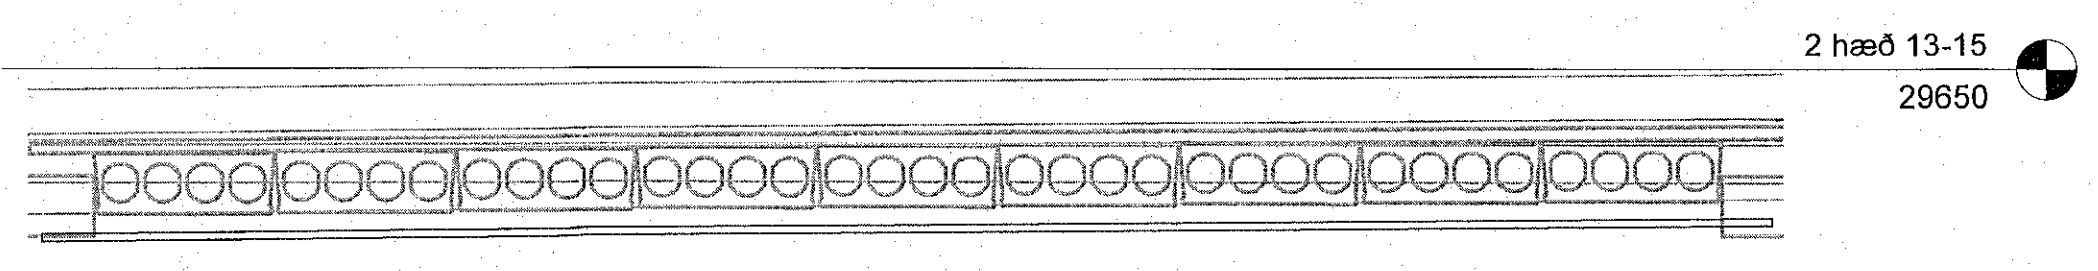


**EV Snið EV**  
00\_3\_14\_92 1 : 50

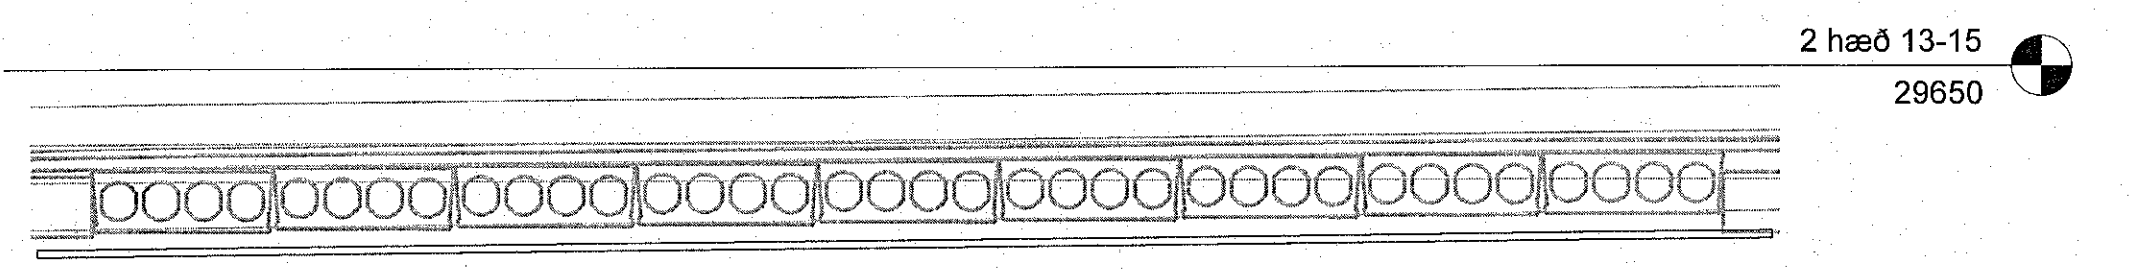


**EW Snið EW**  
00\_3\_14\_92 1 : 50

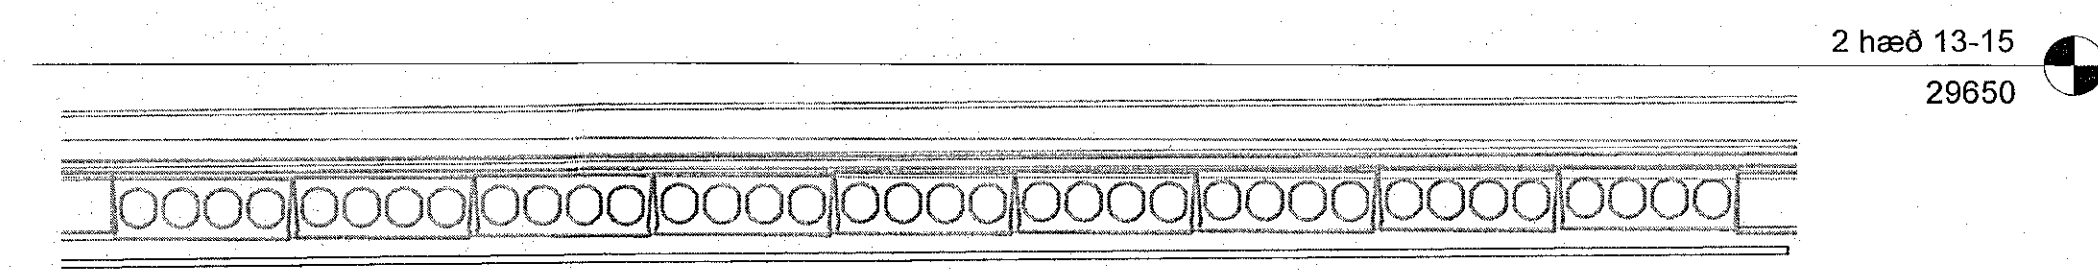


**EX Snið EX**  
00\_3\_14\_92 1 : 50

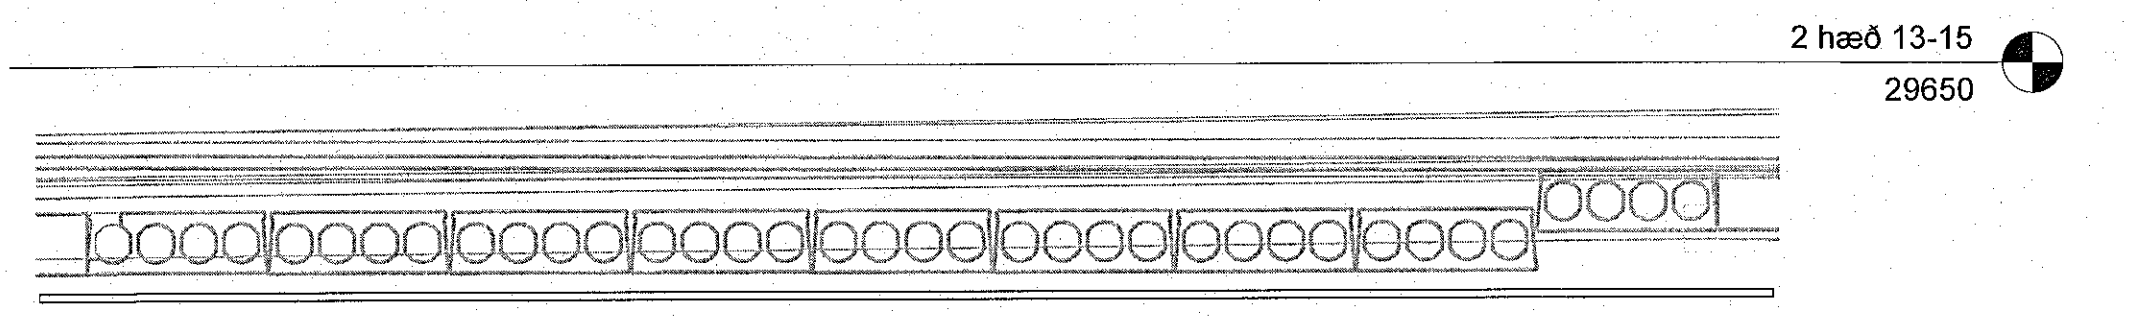

**EY Snið EY**  
00\_3\_14\_91 1 : 50

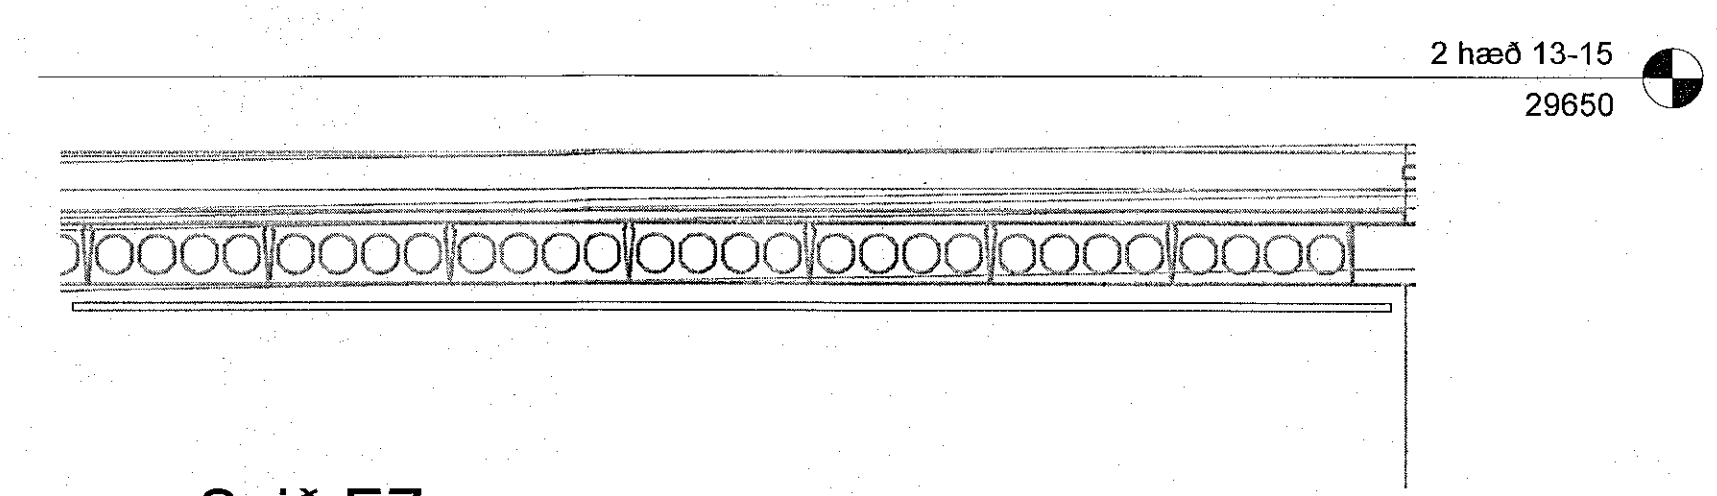

**EZ Snið EZ**  
00\_3\_14\_91 1 : 50

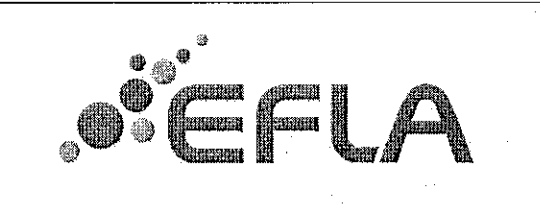

Hringhamar Bílahús  
221 Hafnarfjörður

Rafkerfi  
Sniðmyndir

TEKNIKUNUMÉR	BLADSTÆRÐ	HANNAÐ	GES/ÞVMM
9354-001	A1	TERNAÐ	LRR
XX_3_05_02		YFIRFARÐ	Arf
DAGS.	MÆLIKVARÐI	ÚTGÁFA	
02.12.2022	1 : 50	A	

Útgáfunúmer og dagsetning útskipuláttar: Frumútgáfa 12.04.2022  
 Höfundur: Gunnar Egill Sveinsson kt. 220461-5569  
 Hönnunarséð: Haraldur Ingvarsson kt. 030956-3389

