




SNID A-A
MKV. 1:100

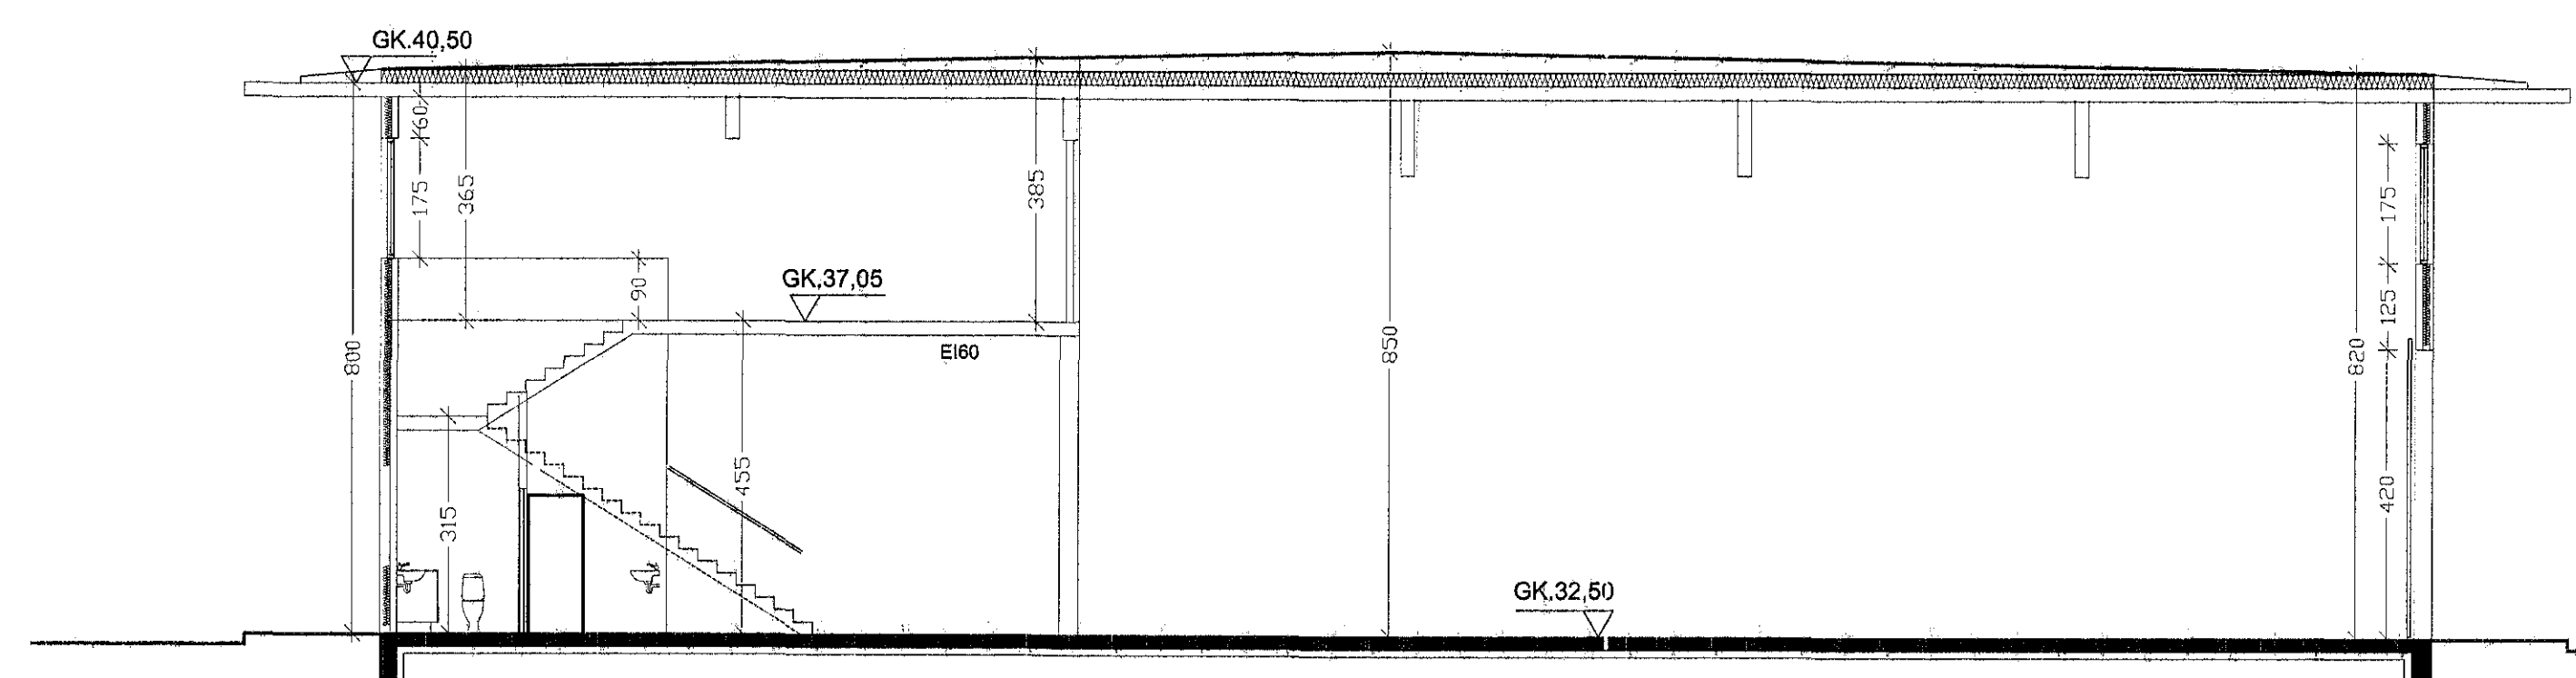


SNID B-B
MKV. 1:100

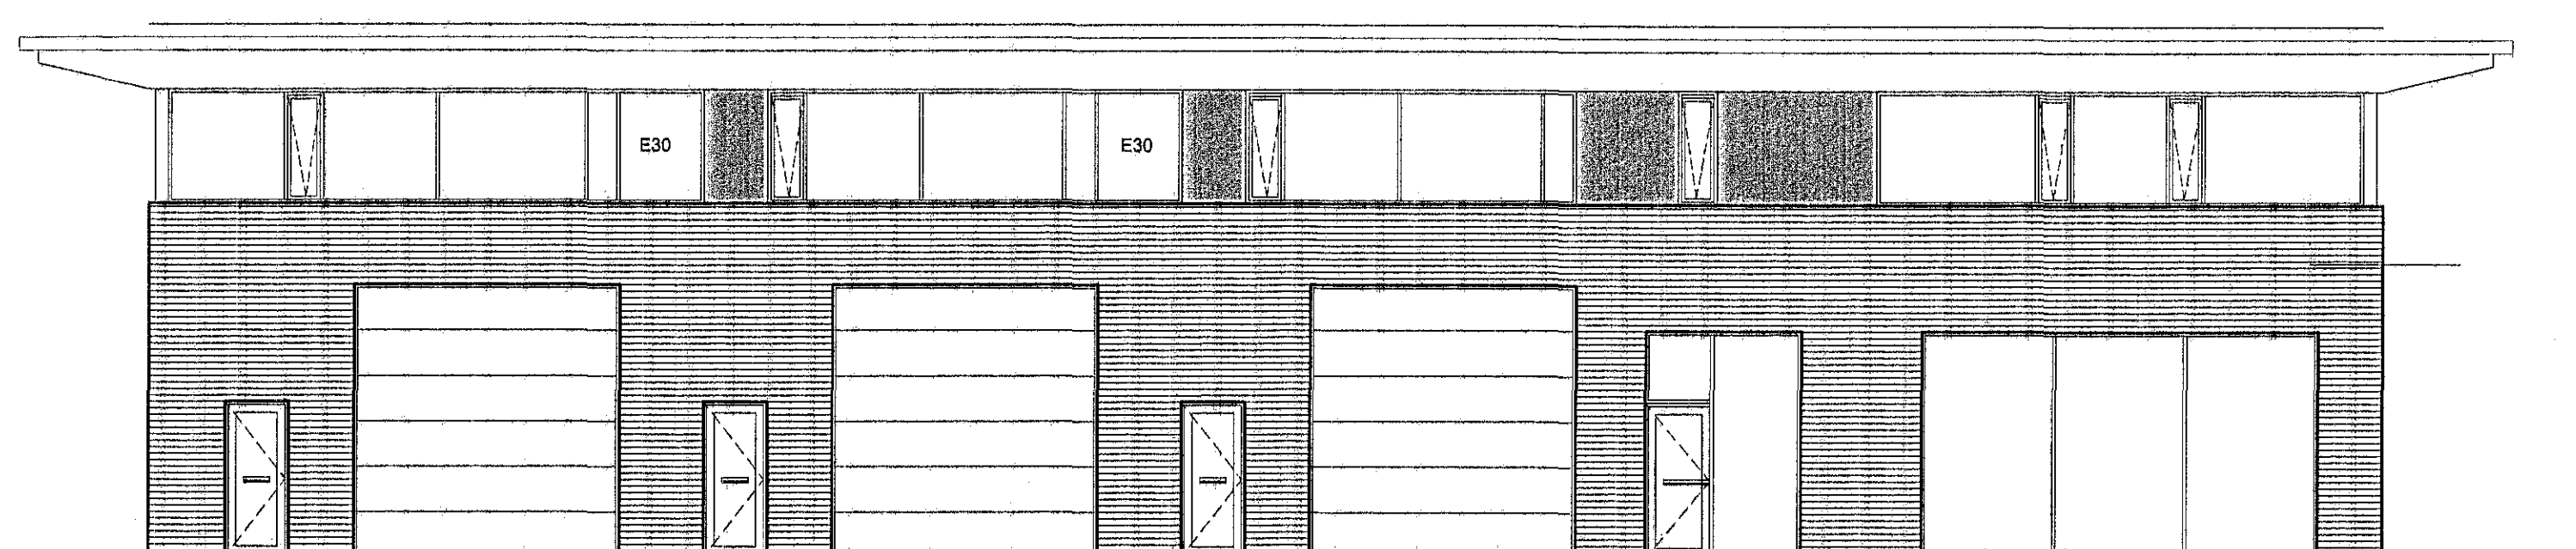


ÚTLIT NORÐAUSTUR
MKV. 1:100

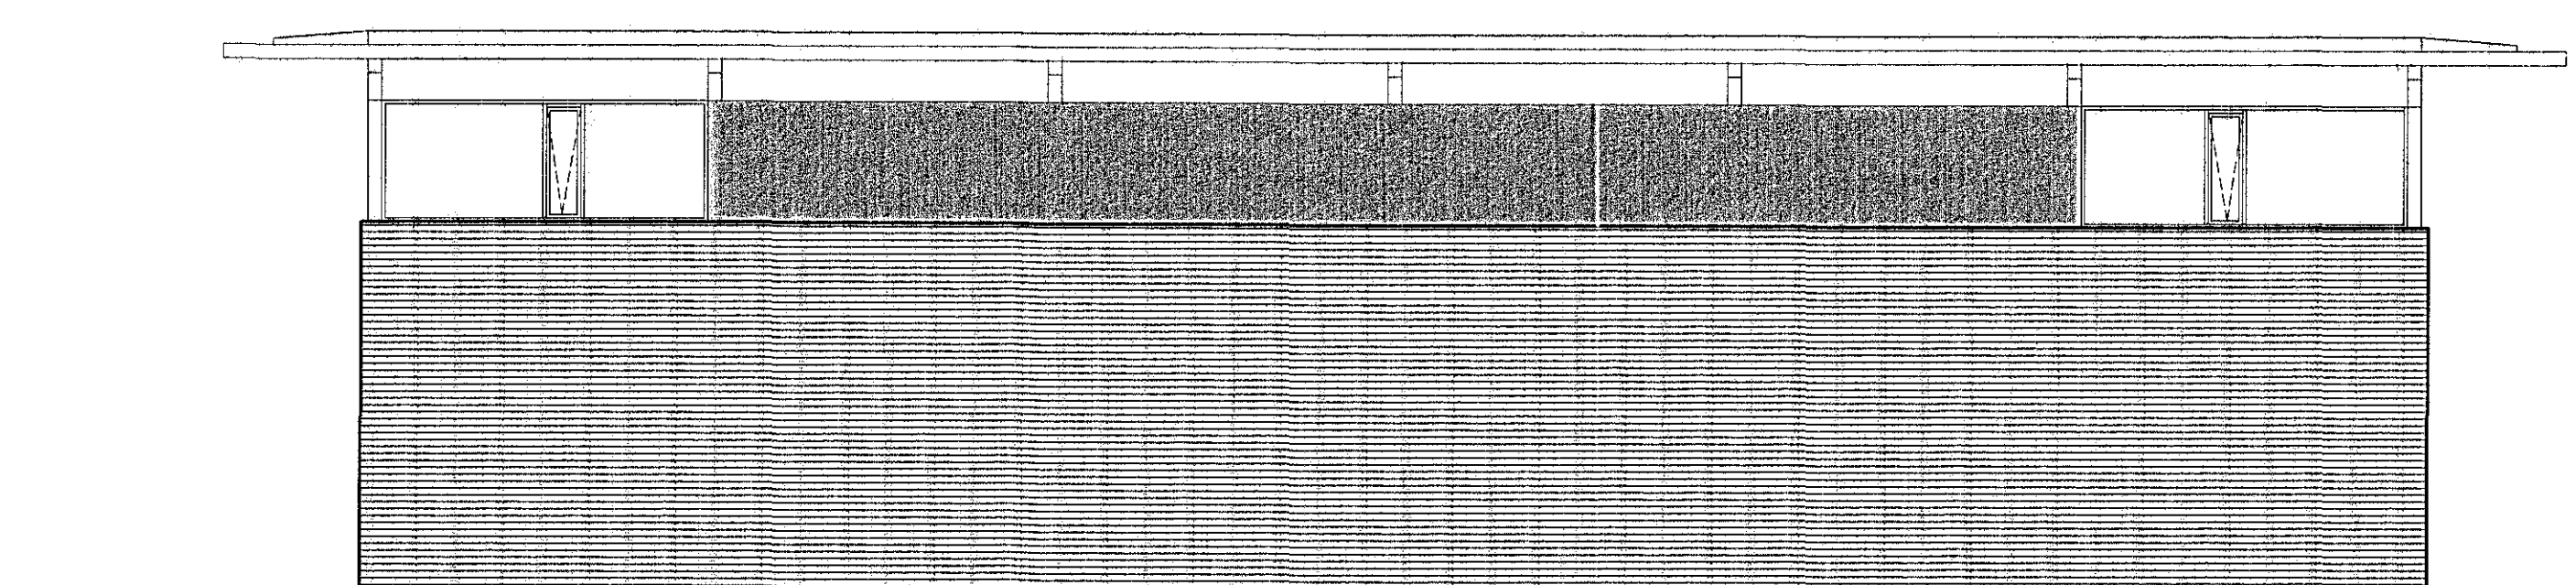

ÚTLIT SUÐAUSTUR
MKV. 1:100

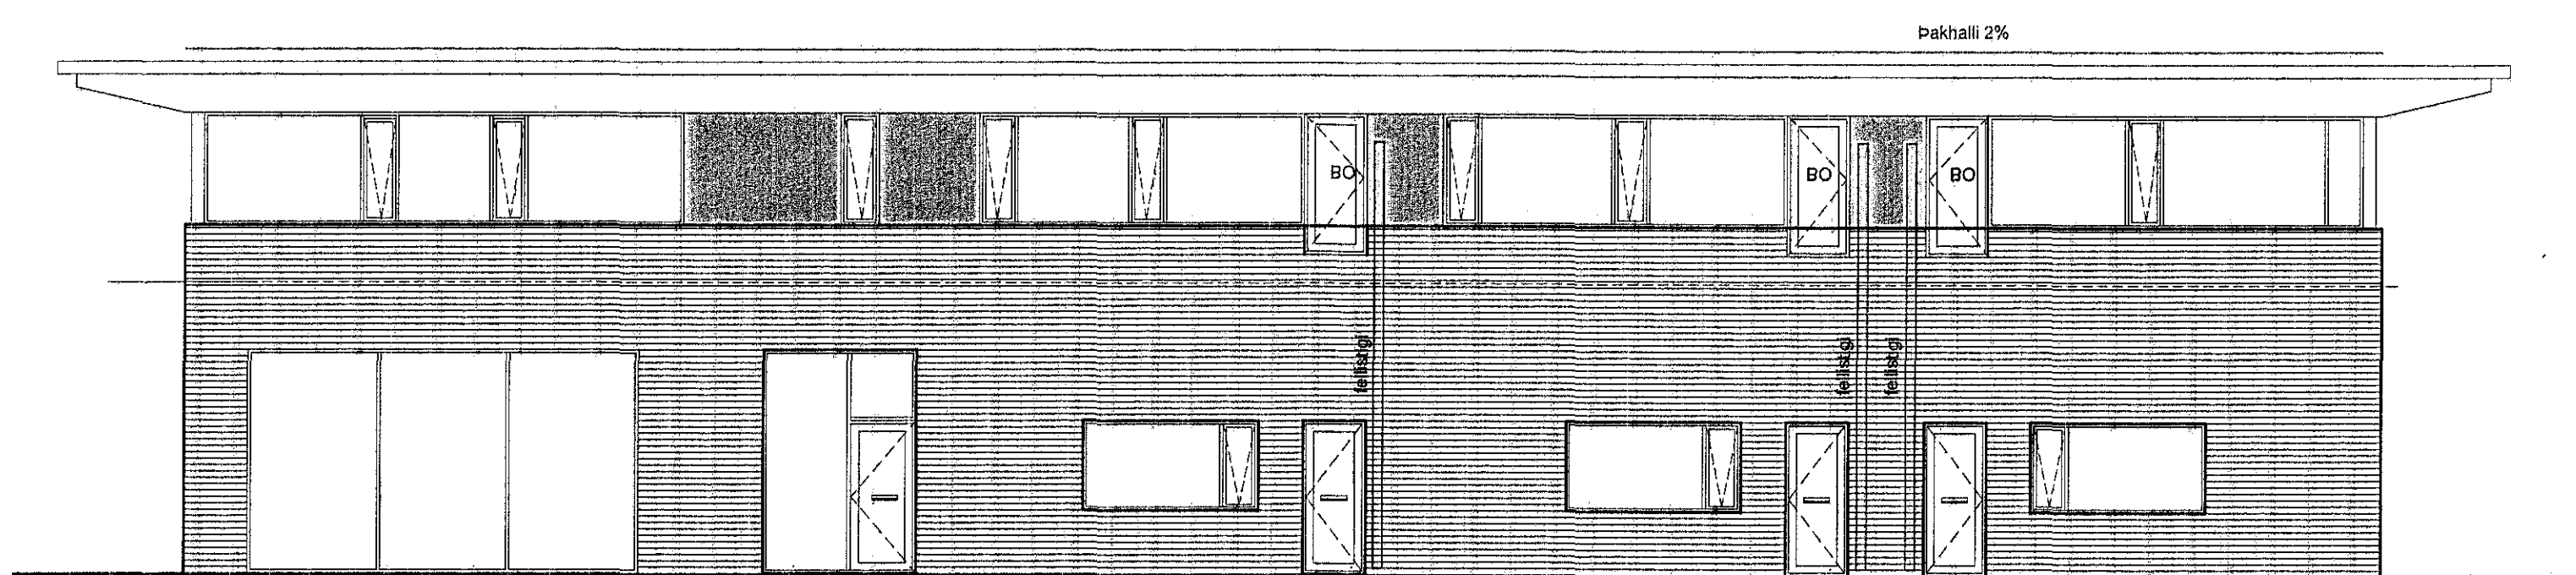

ÚTLIT SUÐVESTUR
MKV. 1:100

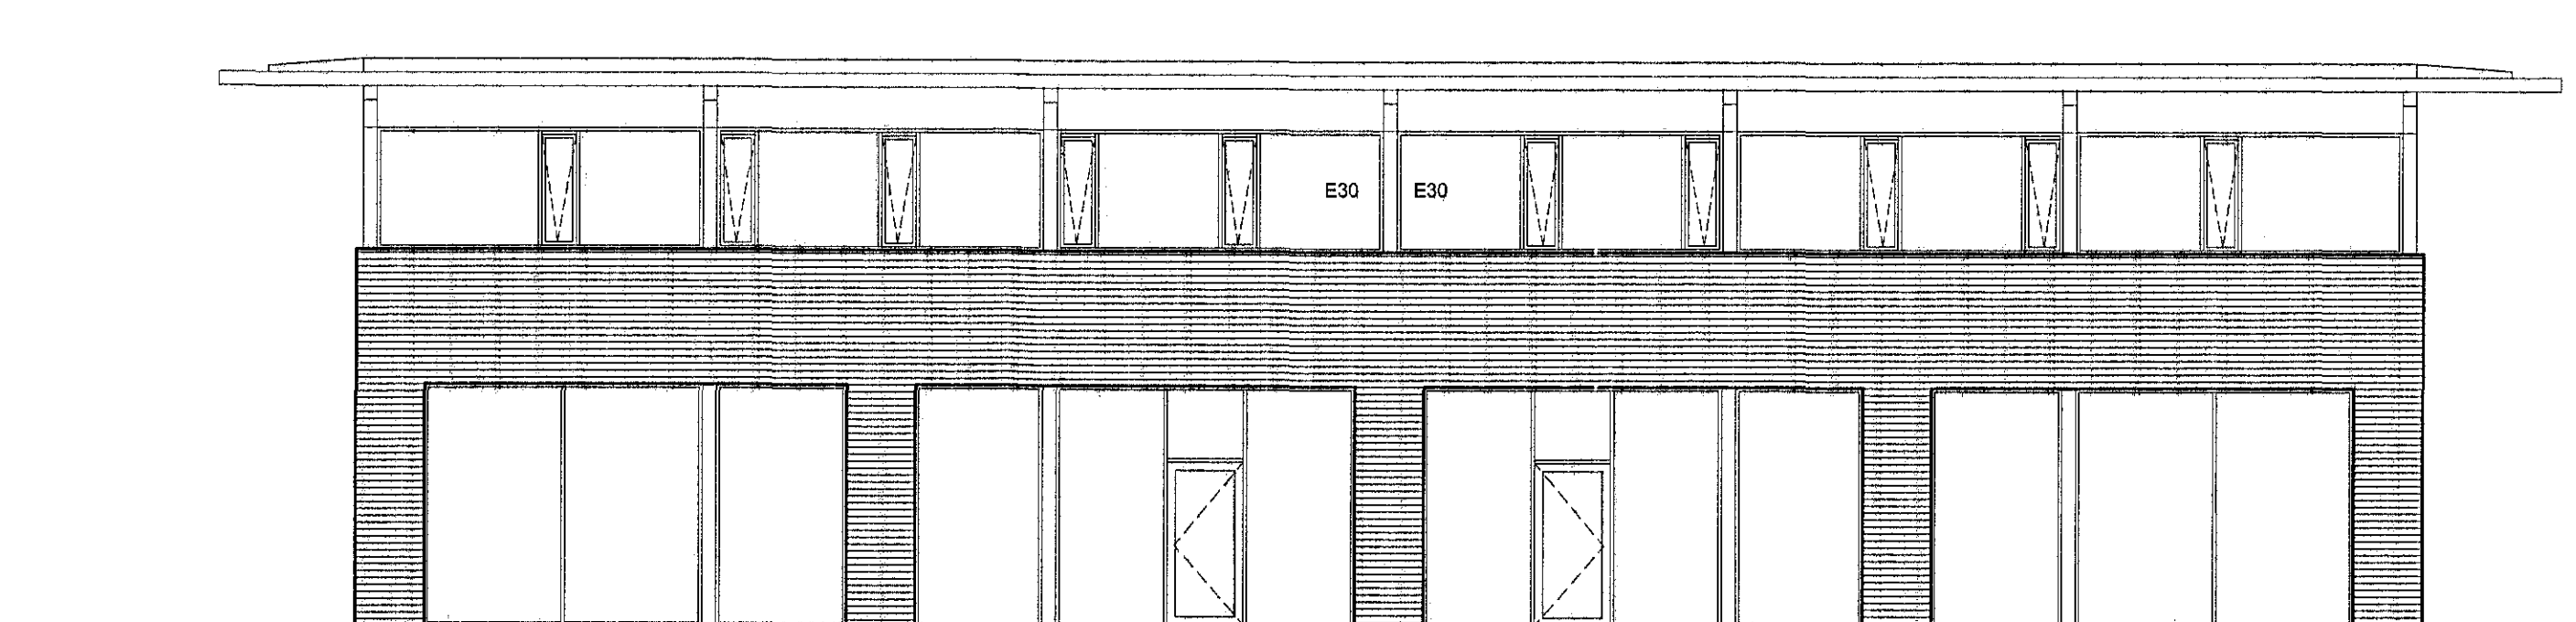

ÚTLIT NORÐVESTUR
MKV. 1:100

