


Hús við Svöluhrauni nr 11.  
Hafnarfirði M 1:100


Samþykki á fundi bygginga-  
ráðs p. 17. 4. 1968

BYGGINGAÞRÖUN  
I HAFNARFIRÐI  
S. Jónsson


Heildarþ 155,2 m<sup>2</sup>  
Bílskúr 34,0 m<sup>2</sup>

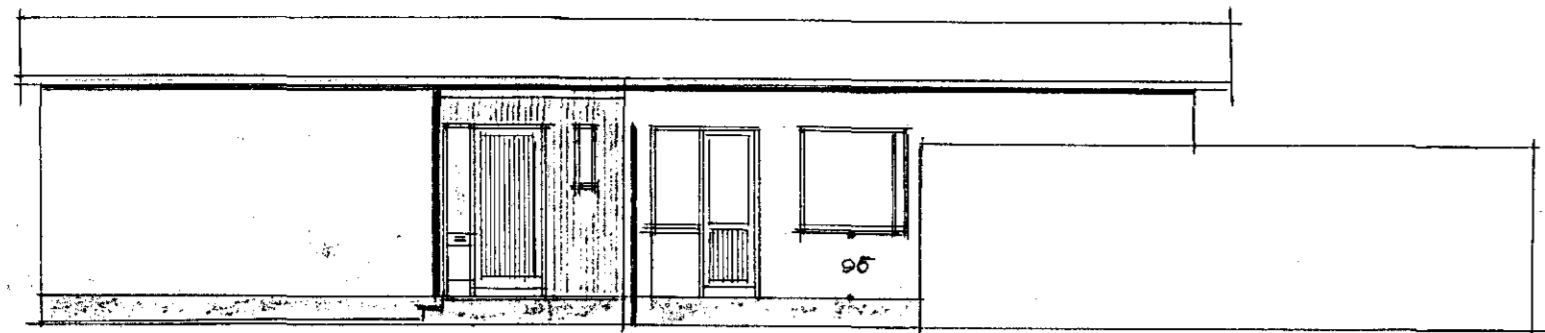


Norðaustur

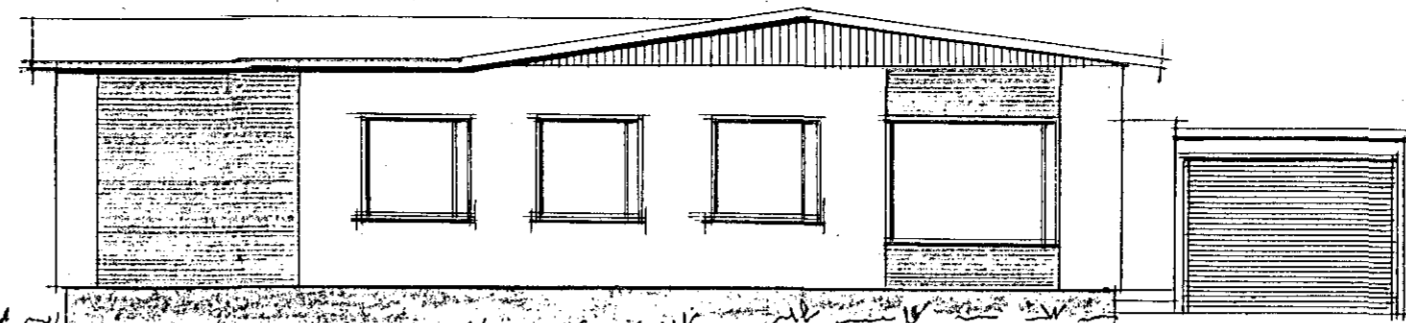


Súðaustur

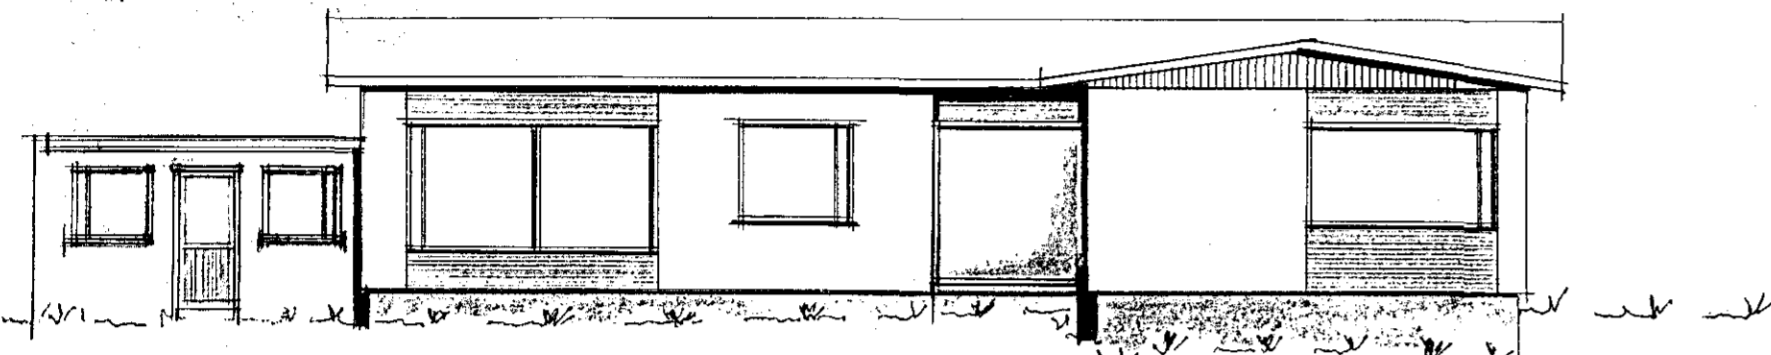


Súðvestur

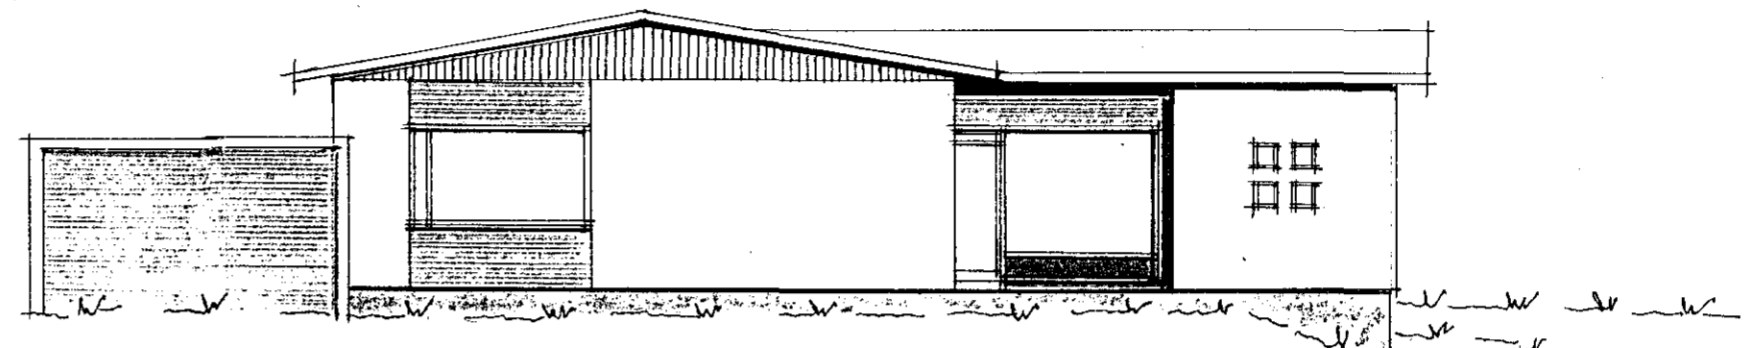

Norðvestur

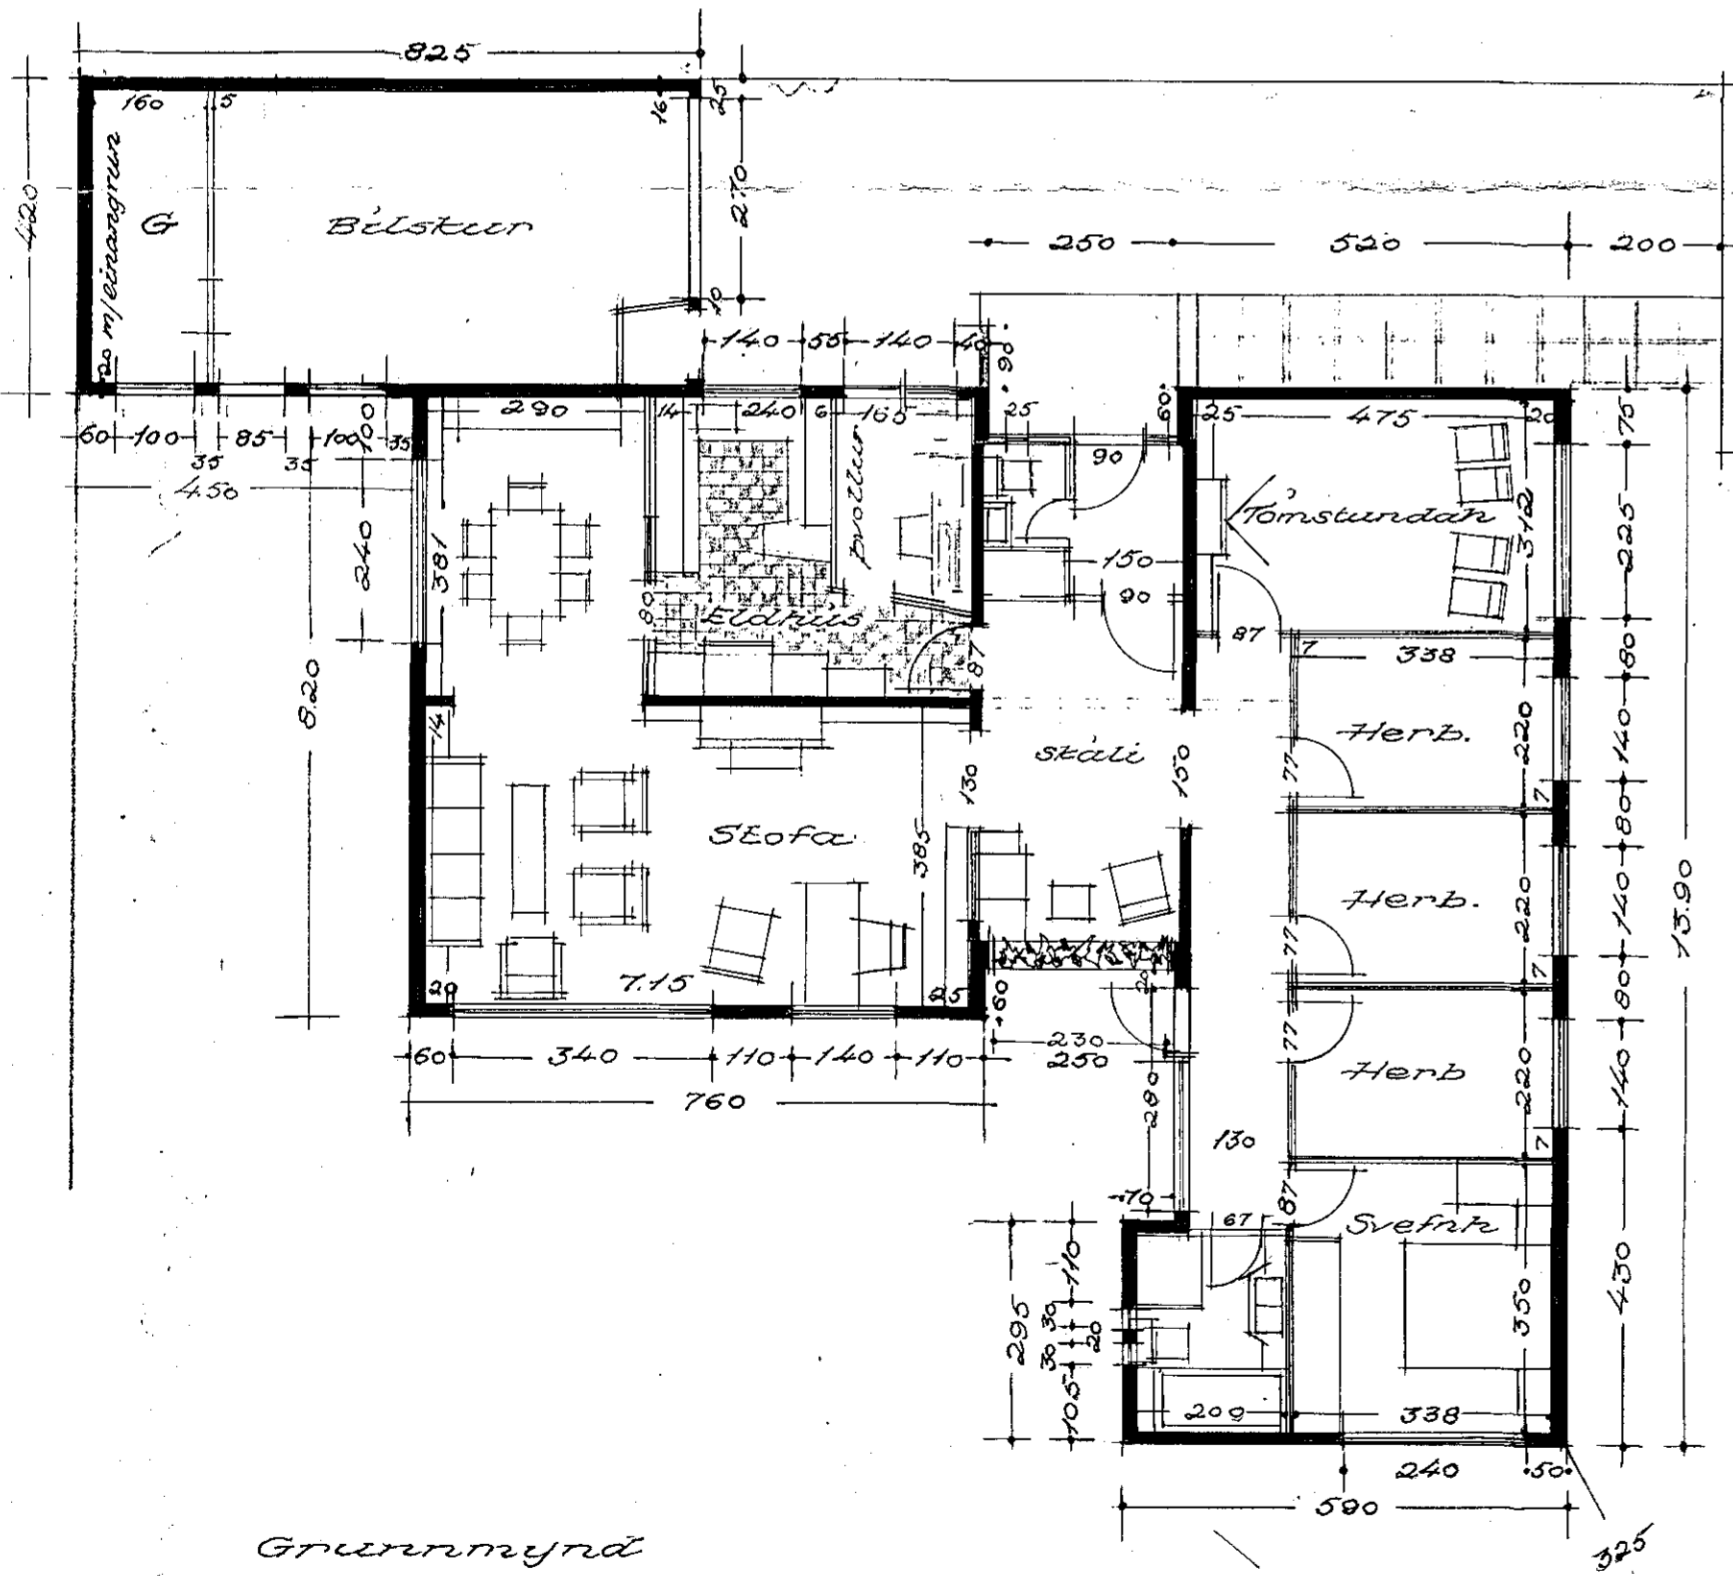


Grunnmynd

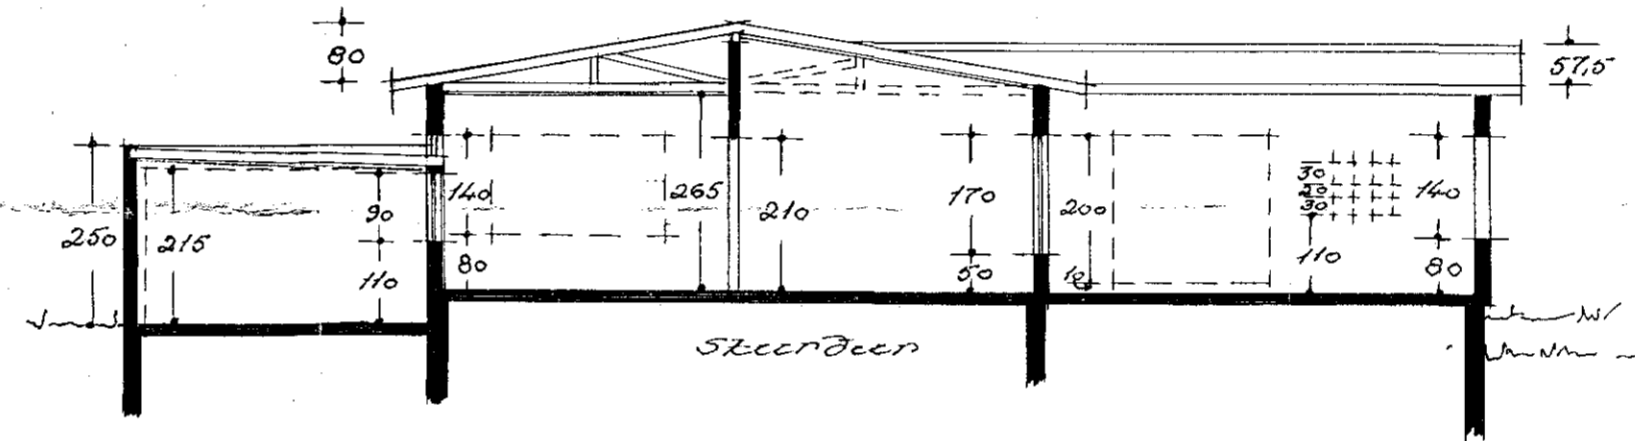

Skurðsnit

Afstæða 1:500

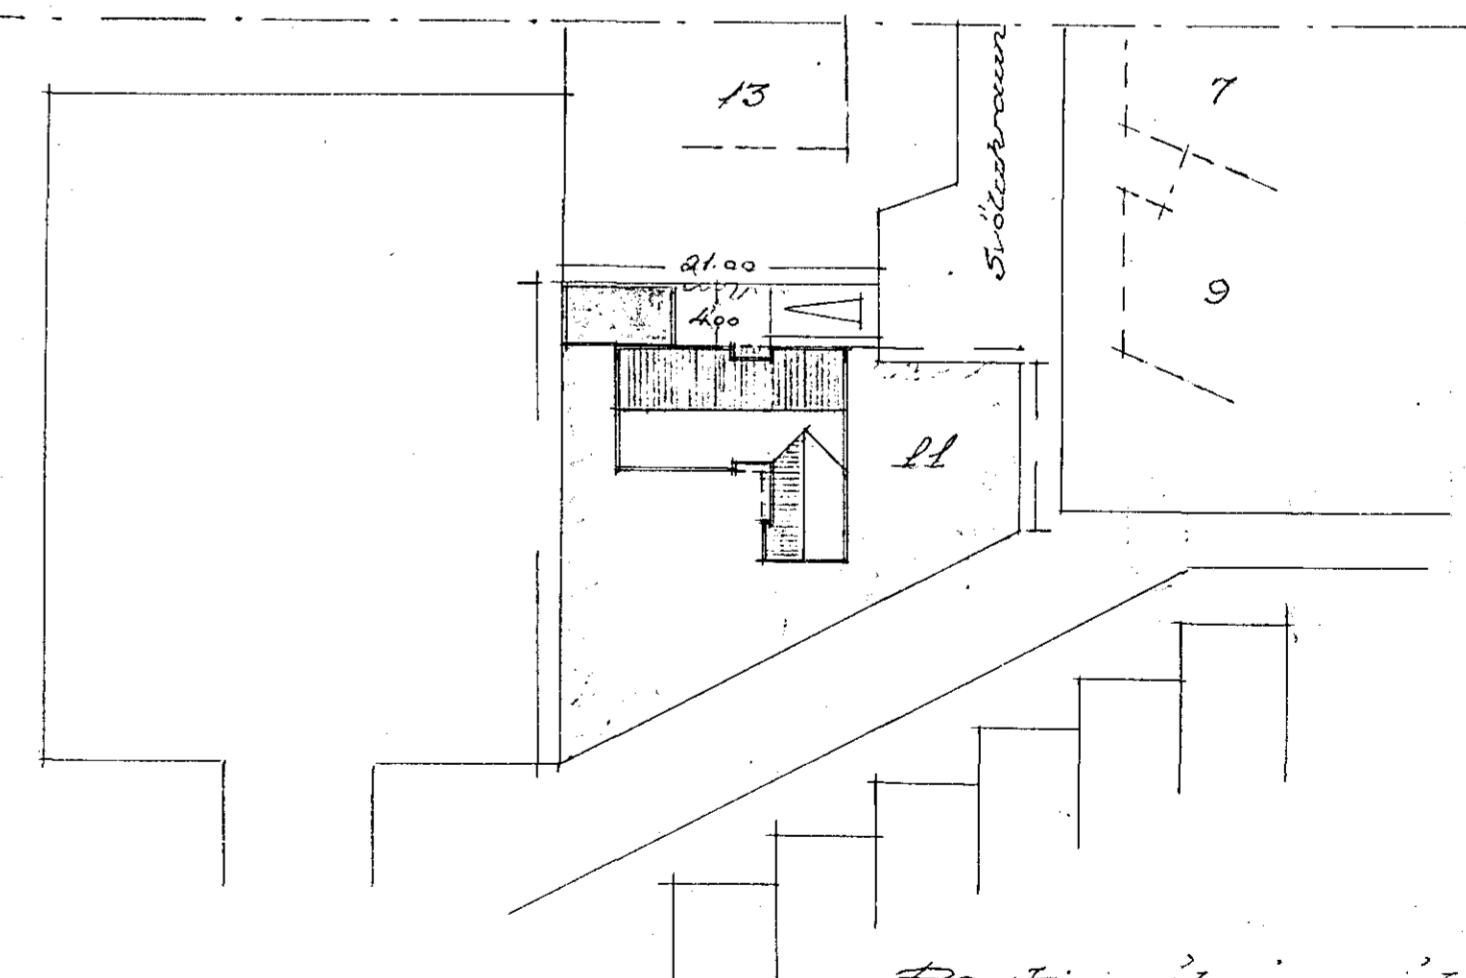

Reykjavík, í apríl '68.  
Sig. Þórnar. / Ólaf Guðlormsson.  
M.A.R.