





Samþykkt á fundi bygginga-
nefndar þ. 6 / 7 1988
BYGGINGAFULLTRUINN
F.K. HAFNARFIRDI
Eyjólfur Guðgal

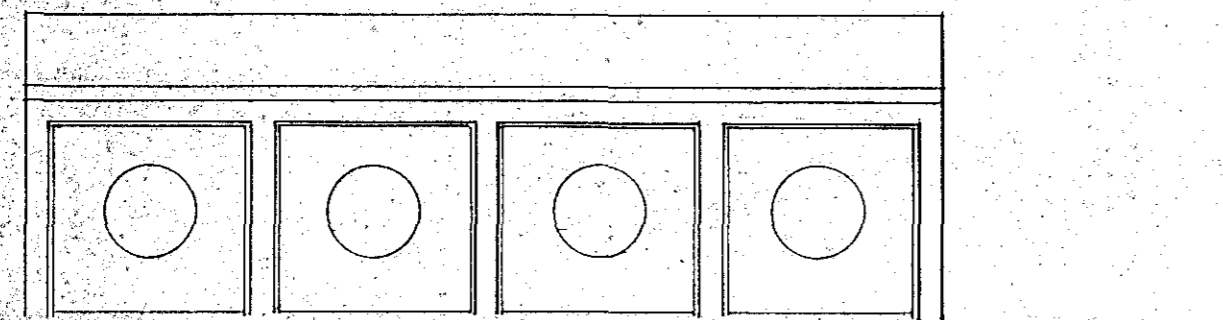


vestur

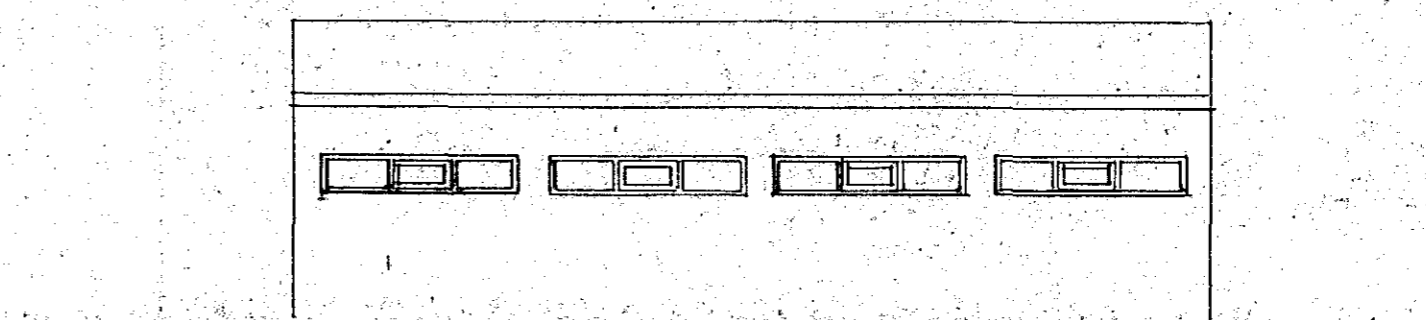

austur

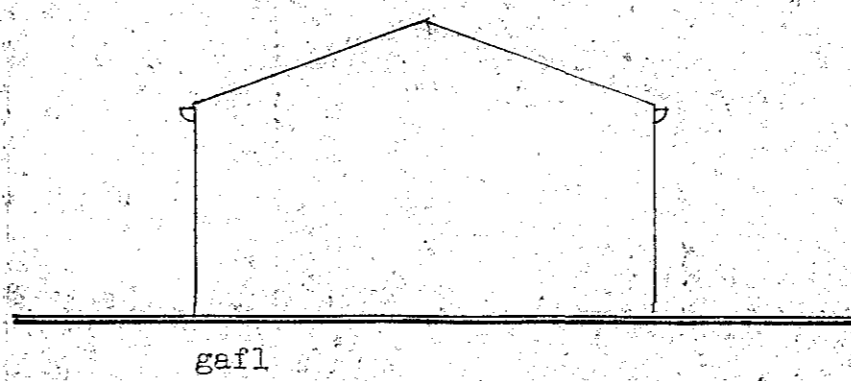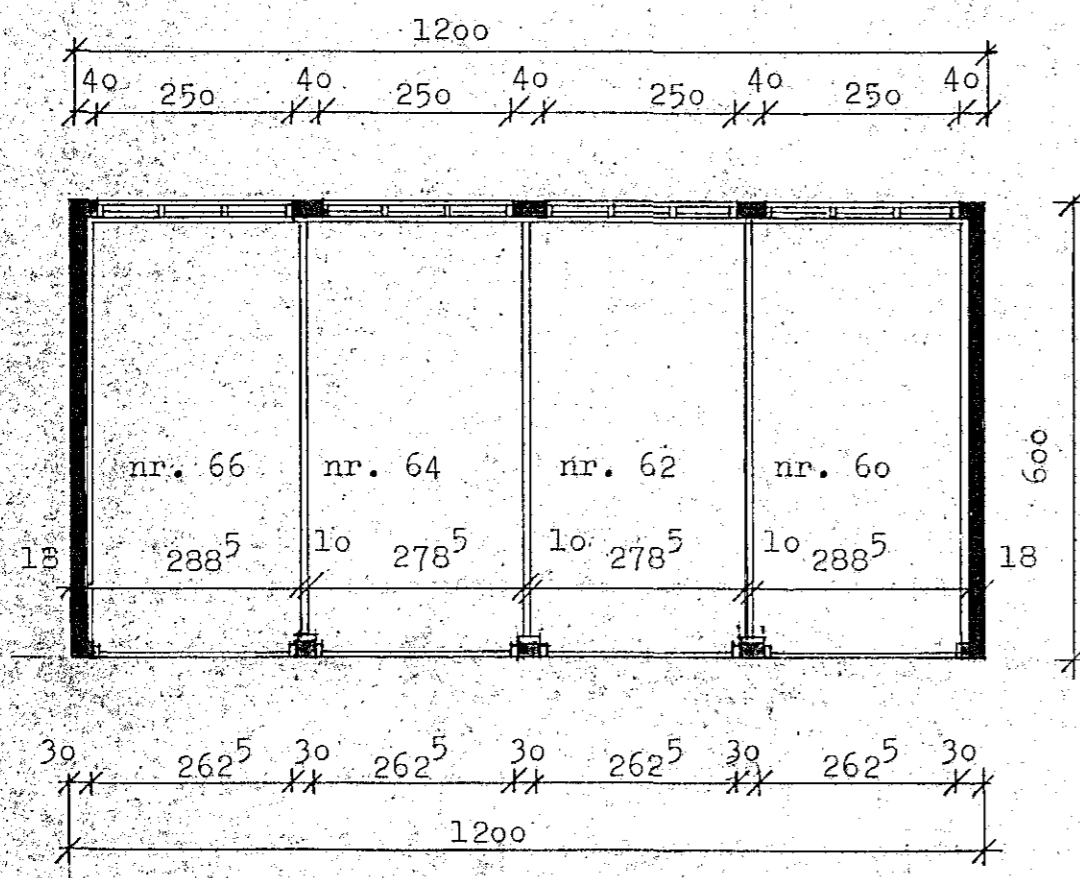

gall

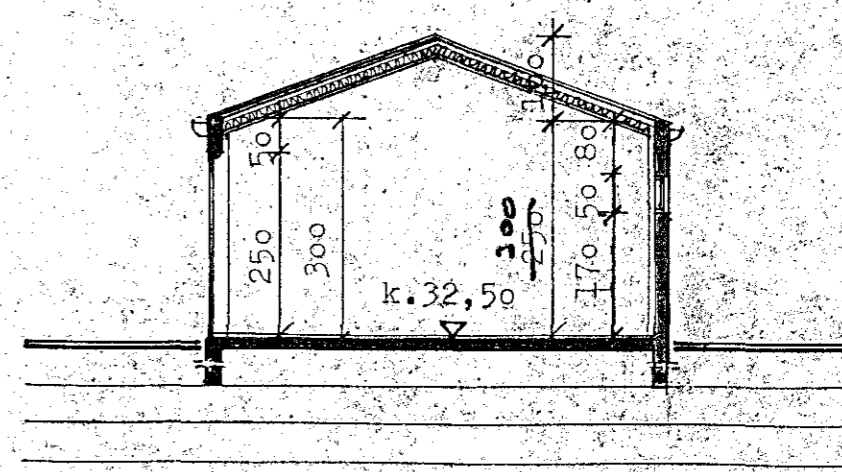

þverskurður vestur-austur

S T U D L A B E R G 6 6 , 6 4 , 6 2 , 6 0 , H A F N A R F I R D I , bílskúrar
m. 1:100

Björn H. Jóhannesson arkitekt F.A.Í.
Njálsgötu 106 Rvík s. 10080
maí '88 þp, júní '88

Björn H. Jóhannesson