


Samþykkt á fundi bygginga-
 23/6 '88
 ræðingdar p. 6/7 1988 X
 BYGGINGAFULLTRUINN
 HAFNARFIRÐI
[Signature]

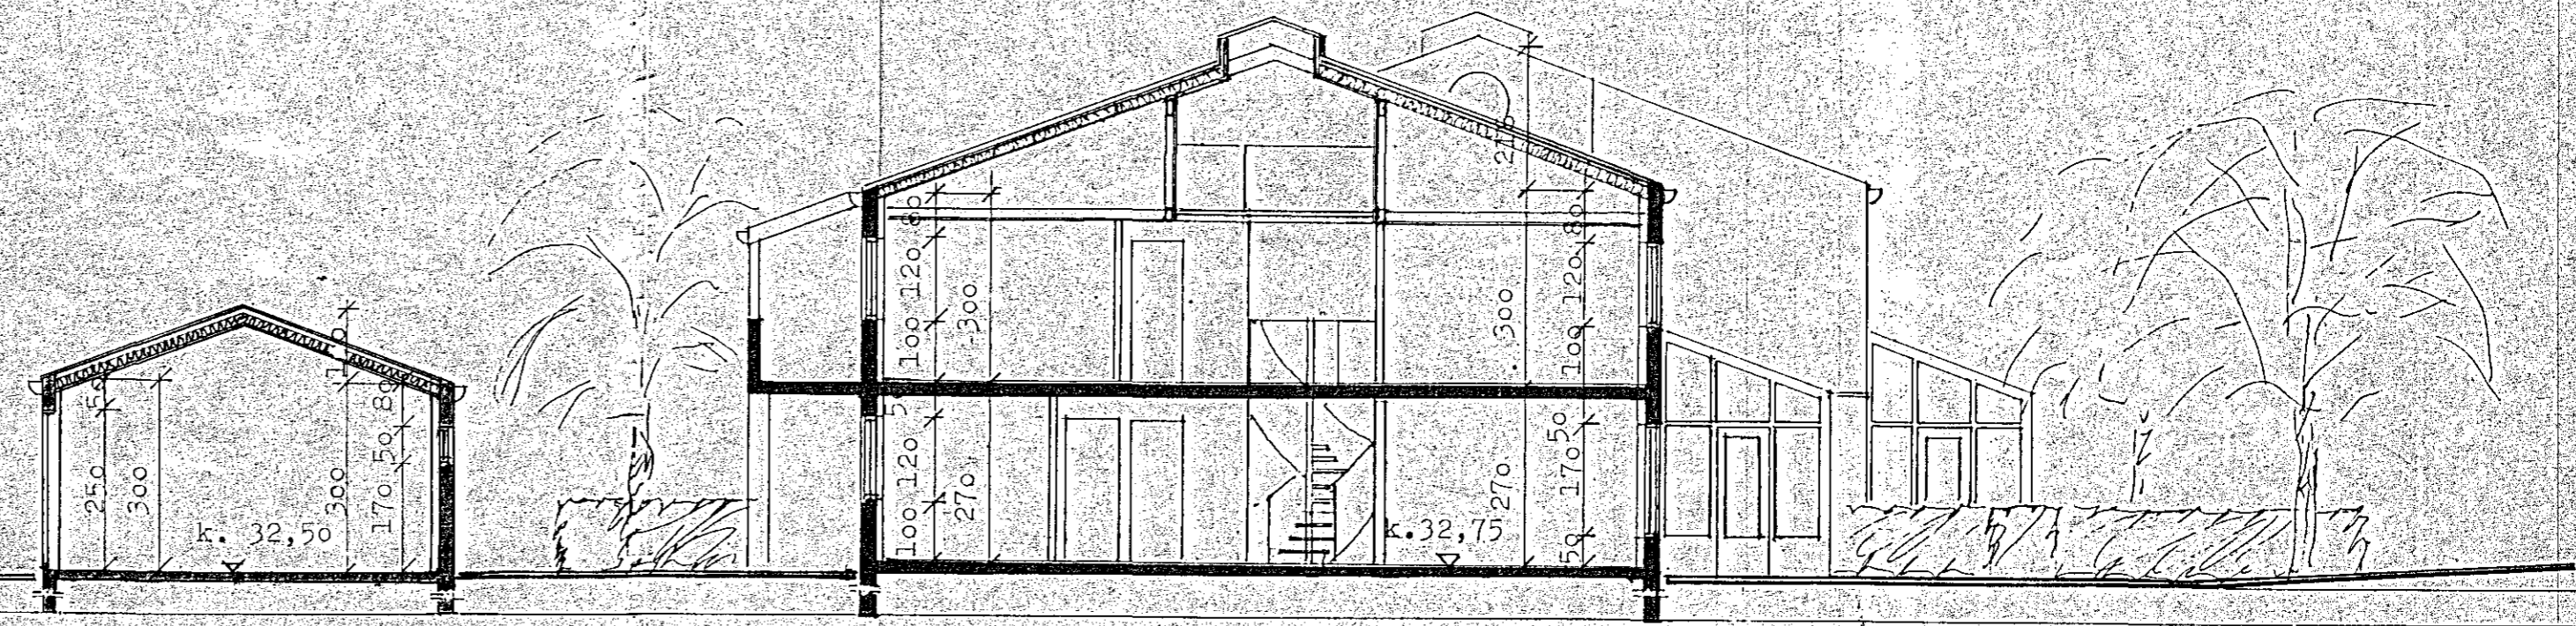

Þverskurður vestur-austur



S T U D L A B E R G 6 0 , H A F N A R F I R Ð I , g a f l m y n d
 m. 1:100

Björn H. Jóhannesson arkitekt F.A.f.
 Njálsgötu 106 Rvík s. 10080
 maí '88 br. júní '88 br. 21.6.'88 br. 3.7.'89

[Signature]