
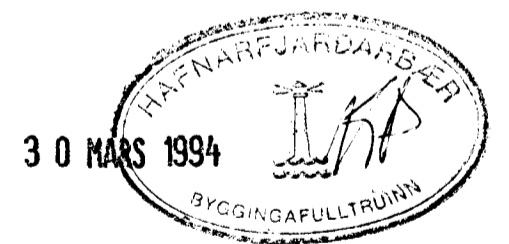


NEYSLUVATAJ, RÚMMYND.

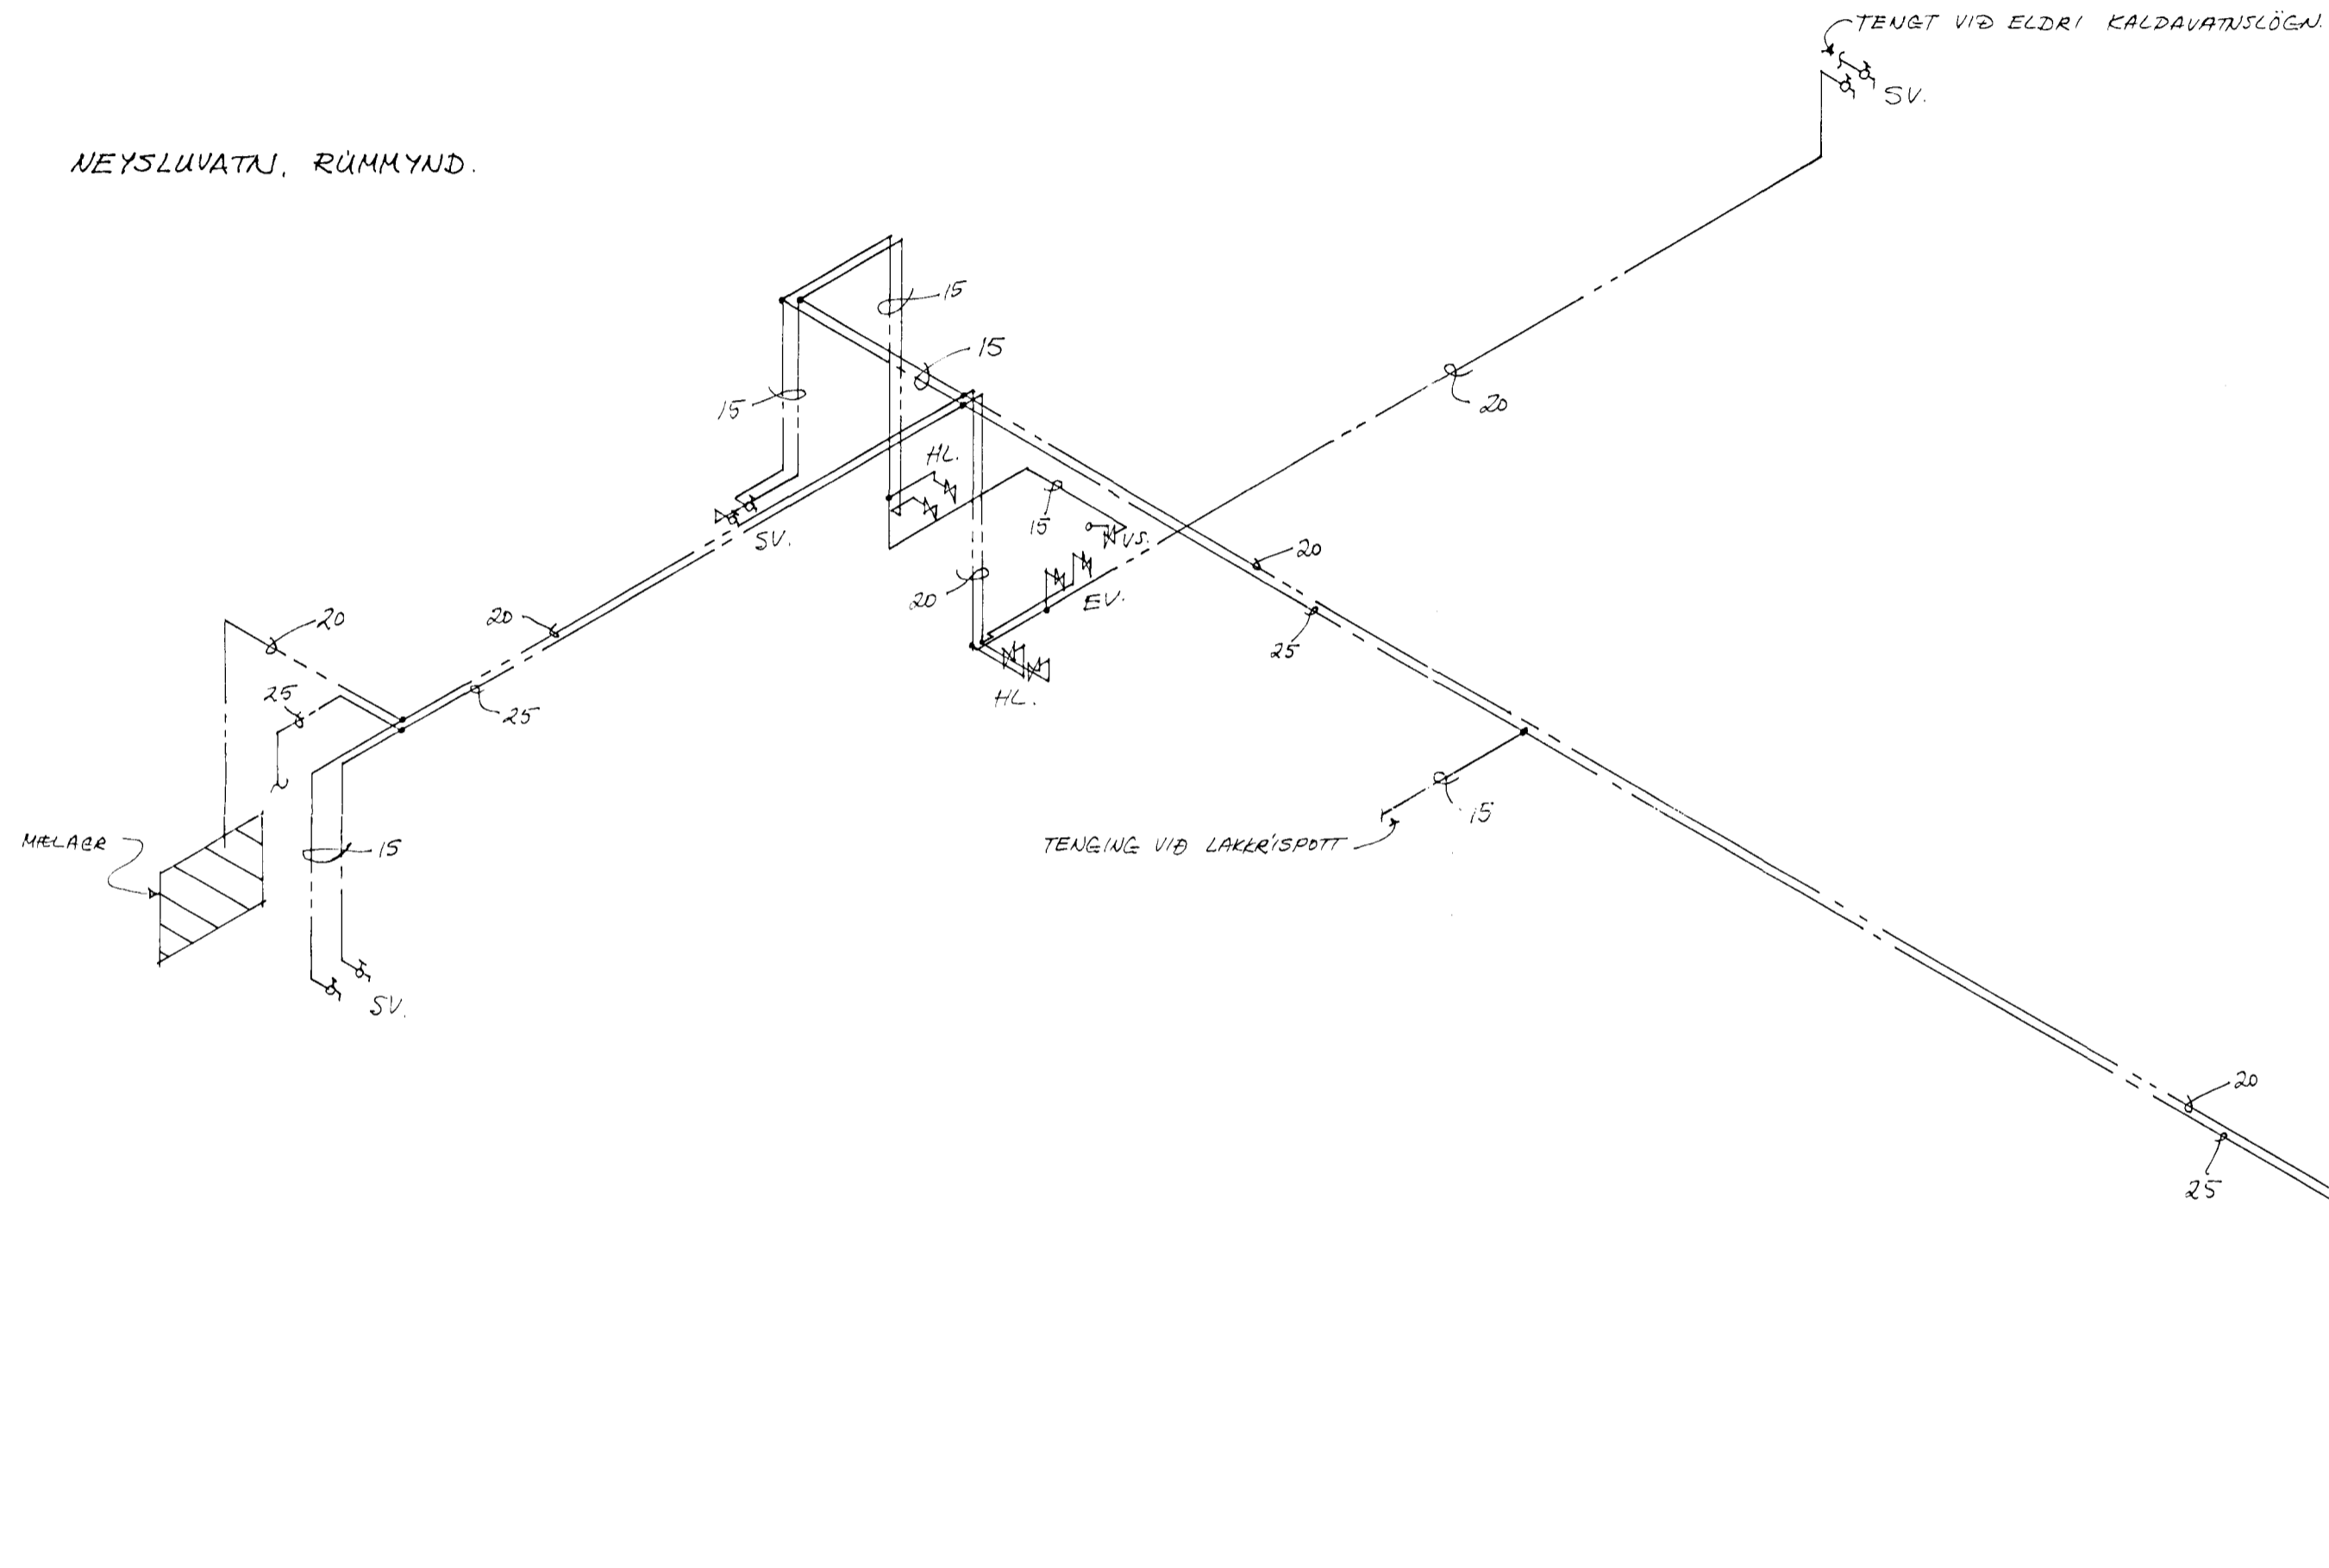

Tæknipjónusta
 Jóns R. Sigmundssonar Nethyl 2, Rvík. k.t. 030651 - 3919

Sími: 688440	Bæjarhraun 16, Hf. Kjallari.	
Mælikv: 1:50		
Hannað: J.R.S.	Neysluvatn.	Nr. 227-N-2
Teikn.: J.R.S.	Rúmmynd.	
Dags.: Mars 94		
<i>Jón R. Sigmundsson</i>		