


GRUNNMÝND 1:50

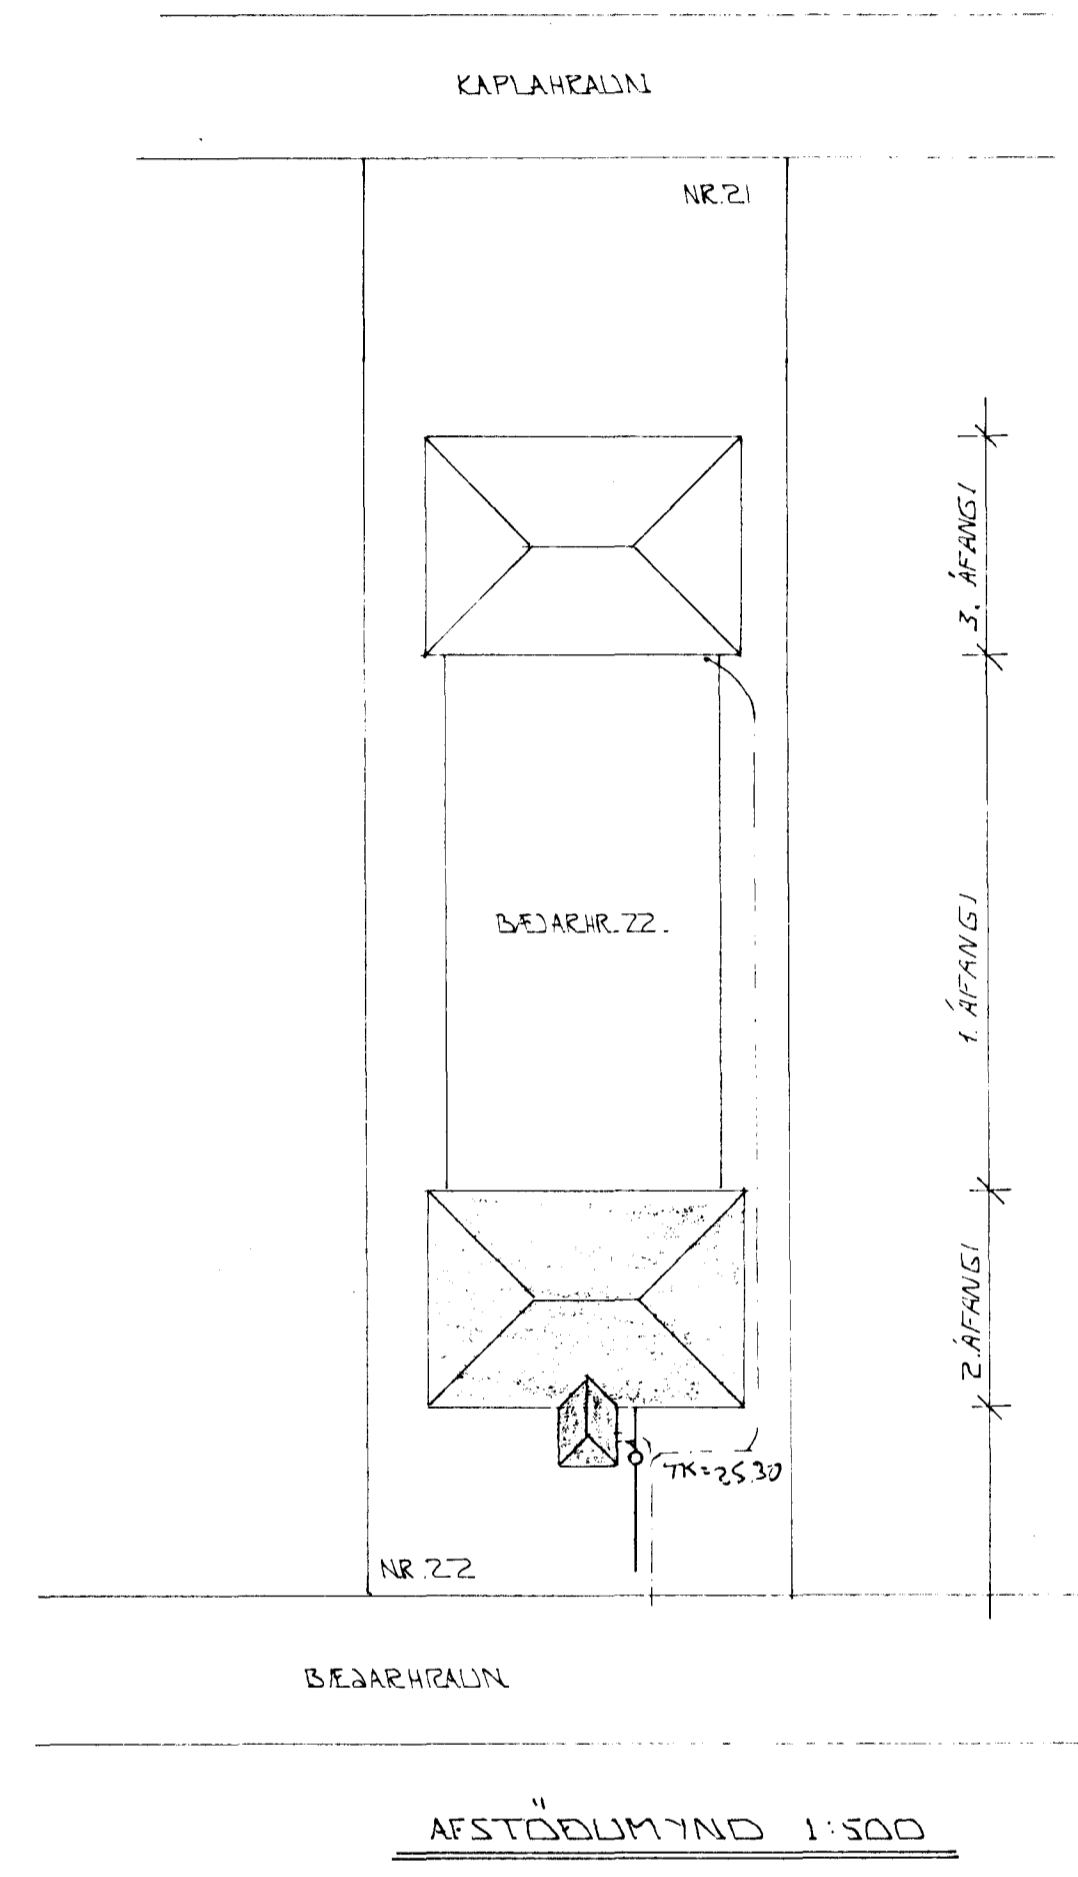

AFSTÖÐUMÝND 1:50

30 NOV 1990
 HAFNARFJÁRDARBEIÐ
 BYGGINGAFULLTRÚAÐ
 54

BR. NR.	DAGS	EDLI	ÍSKEYTINGAR	SIGN.
BEJARHRALN 22 HAFNARFIREI				DAGS NOV 90
2. AFANGI				HANNAÞ
GRUNNMÝND GRUNNLAGNA.				TEJKNAB
MELIKV. 1:50				VERK NR. 9001
SIGURÐUR ÞORLEIFSSON TEKNIFRÆÐINGUR F.T.F.I.				BLAD NR.
STRANDGÖTU 11 HAFNARFIREI SÍMI 54151/54255				2-02