



AFSTÖÐUMYND 1:500

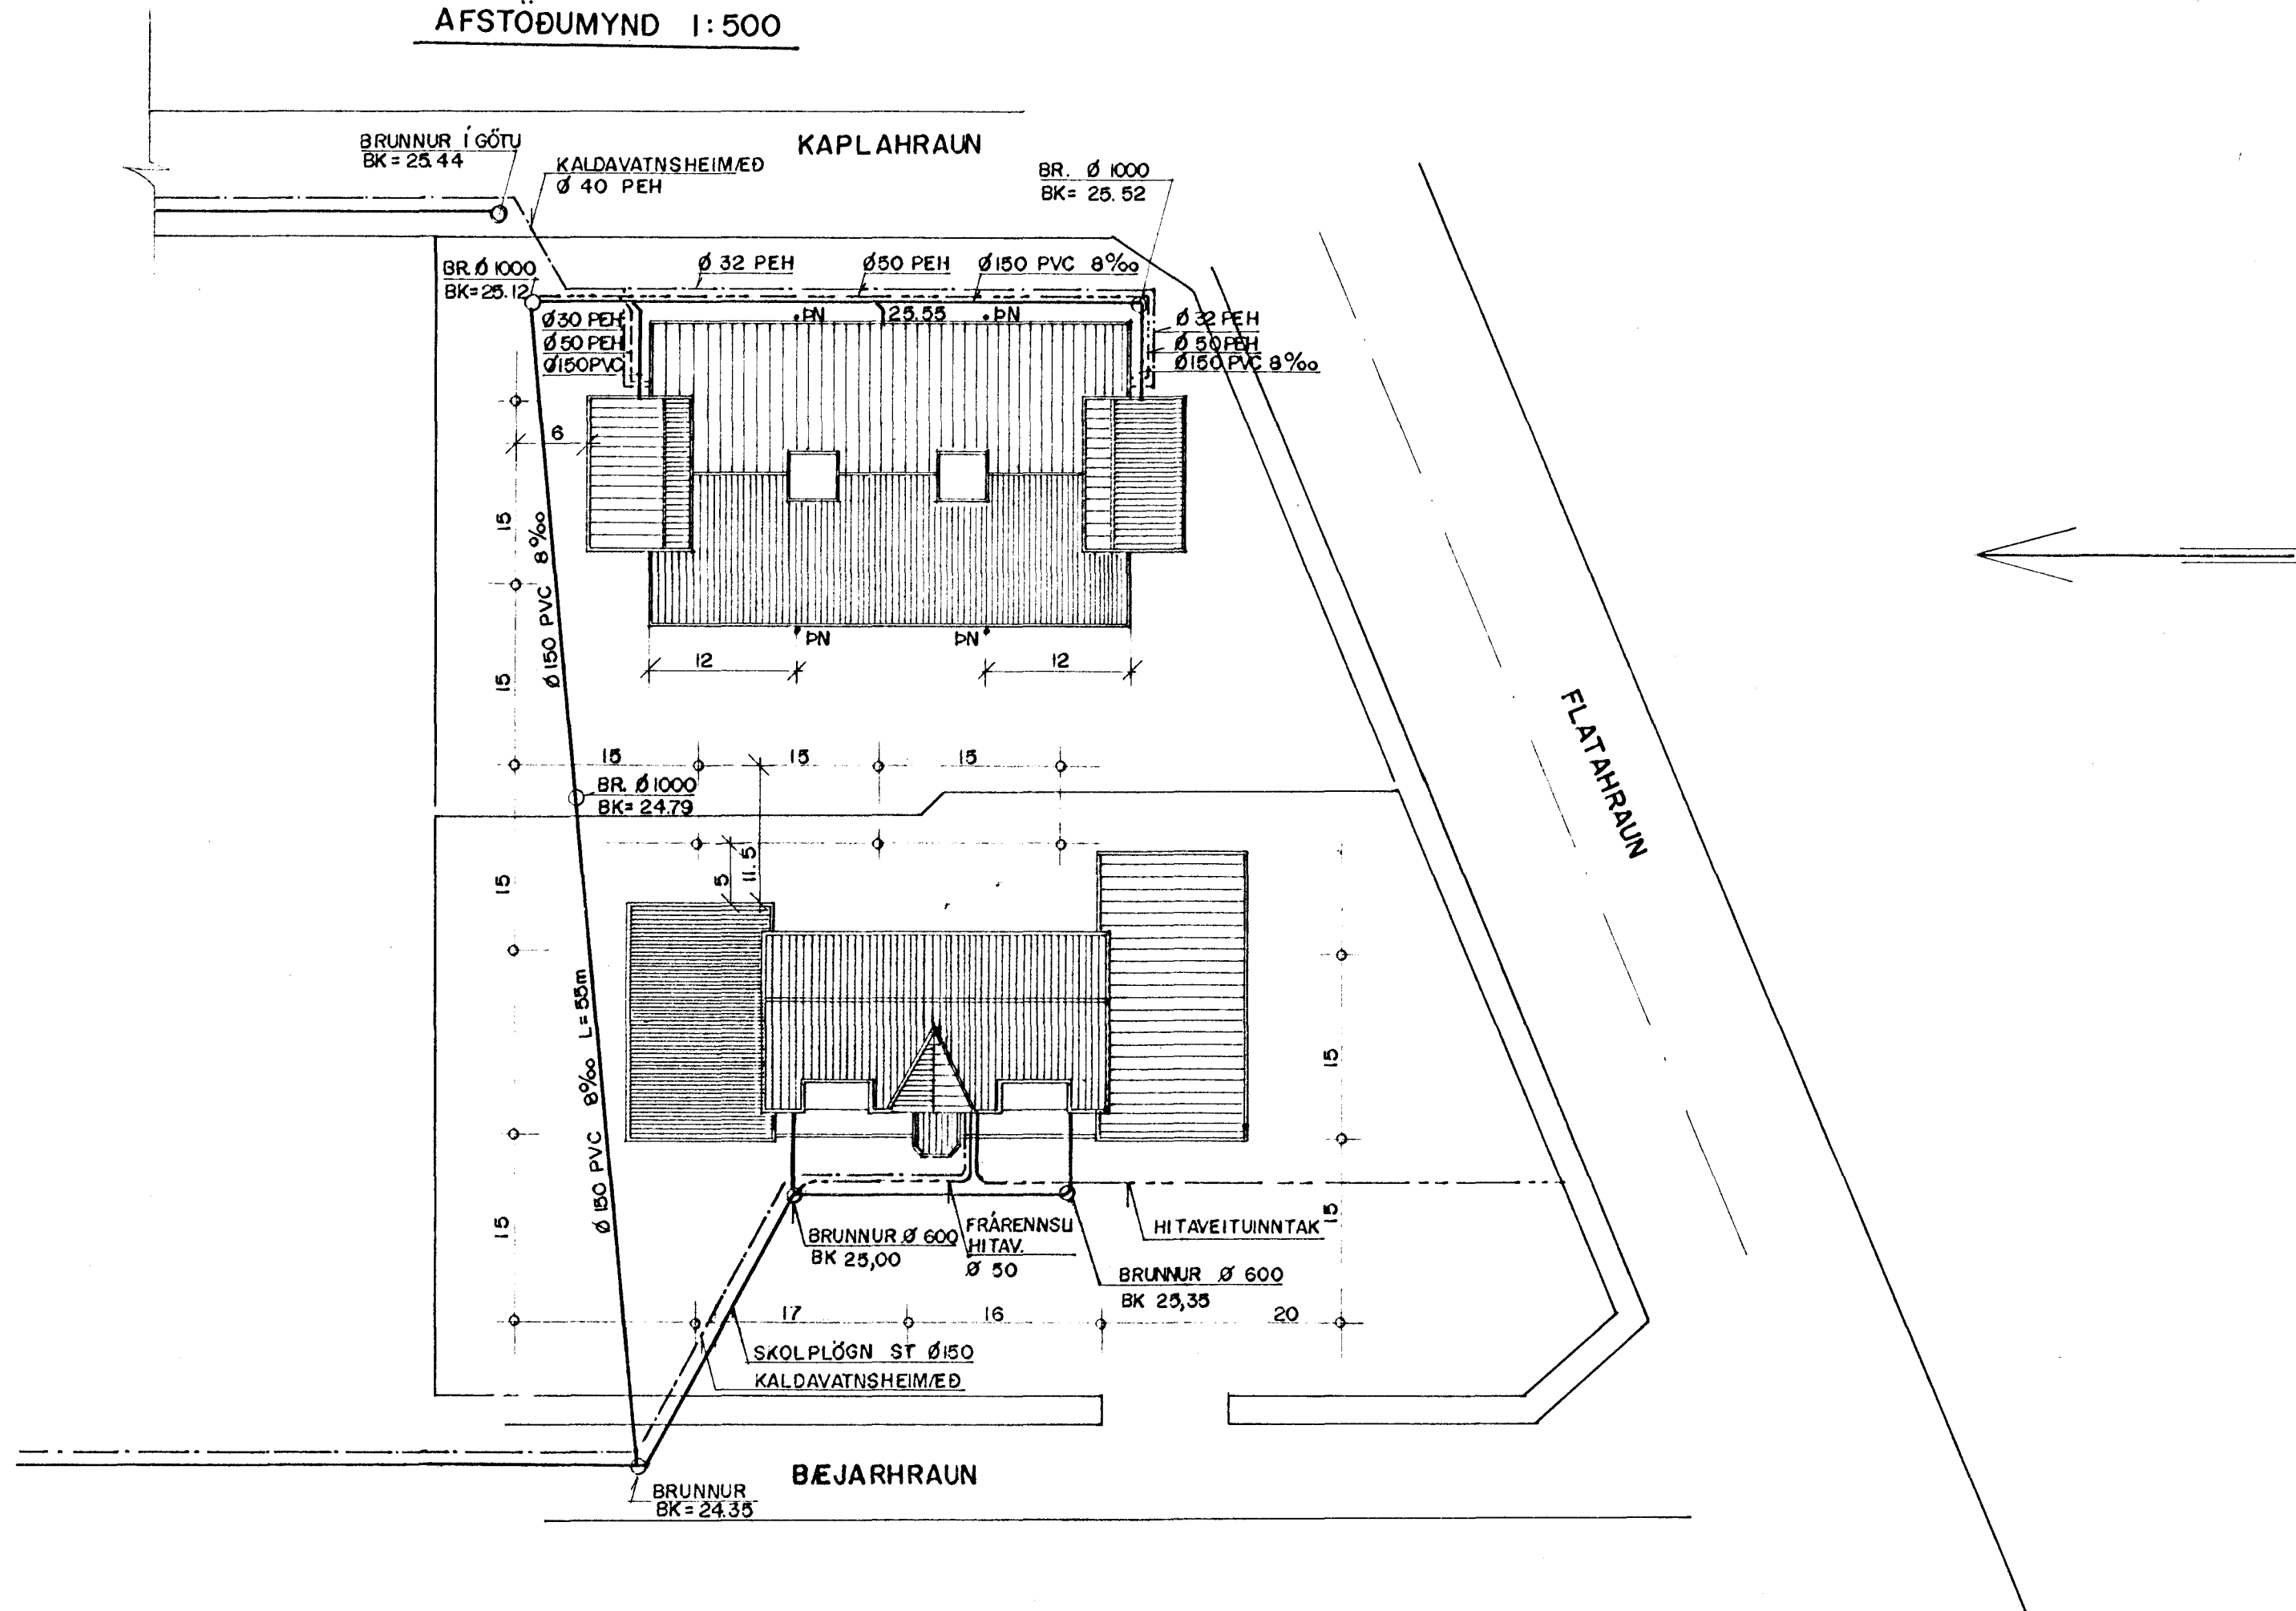

SKÝRINGAR

SJÁ SKÝRINGAR BL NR. LI

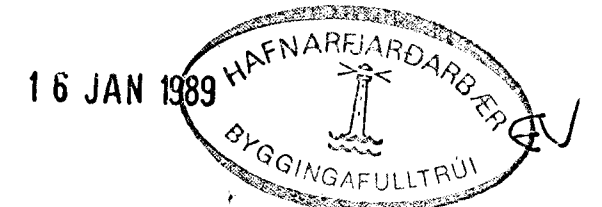

BR. 13.12.88: TENING KAPLAHRAUN I.

BEJARHRAUN 2 / KAPLAHRAUN 1, HAFNAF	
HREINLÆTISKERFI LAGNIR A LÖD AFSTÖÐUMYND	KVÆÐI 1:500 VERK NR. 87.03 BL. NR. 13
Verkfæðistofa Stefáns Veturidasonar CONSULTING ENGINEERS	TEIKN. H.K. REIKN. A.B. DAGS. 12.01.89 SAMP. Stefán Veturidason