




FALLPÍPA Fp. 1
1:50

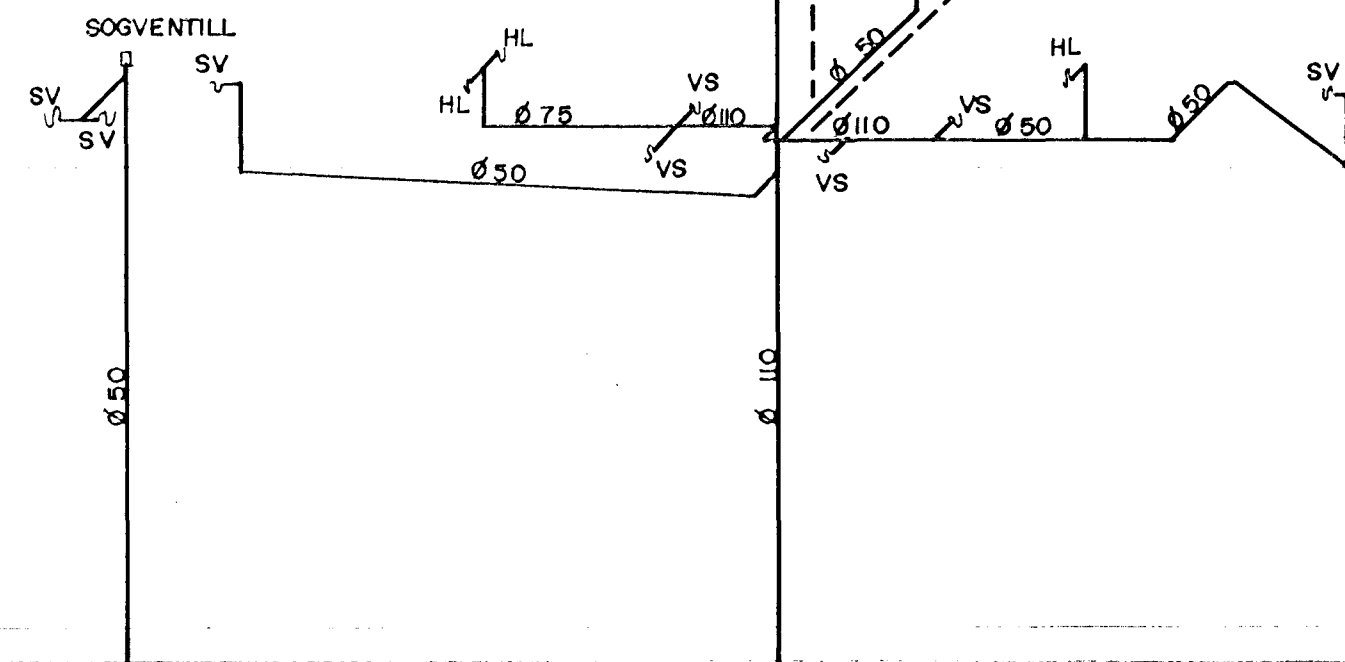


FALLPÍPA Fp. 2
LOFTRÆSING 1:50

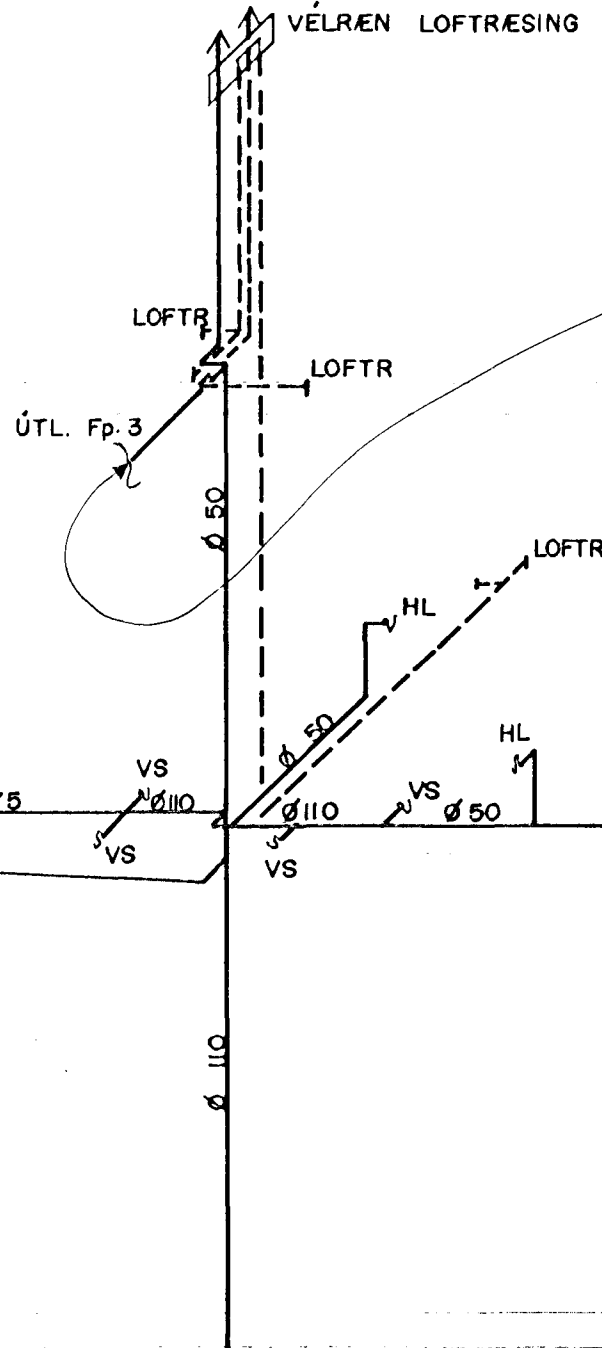


FALLPÍPA Fp. 3
1:50

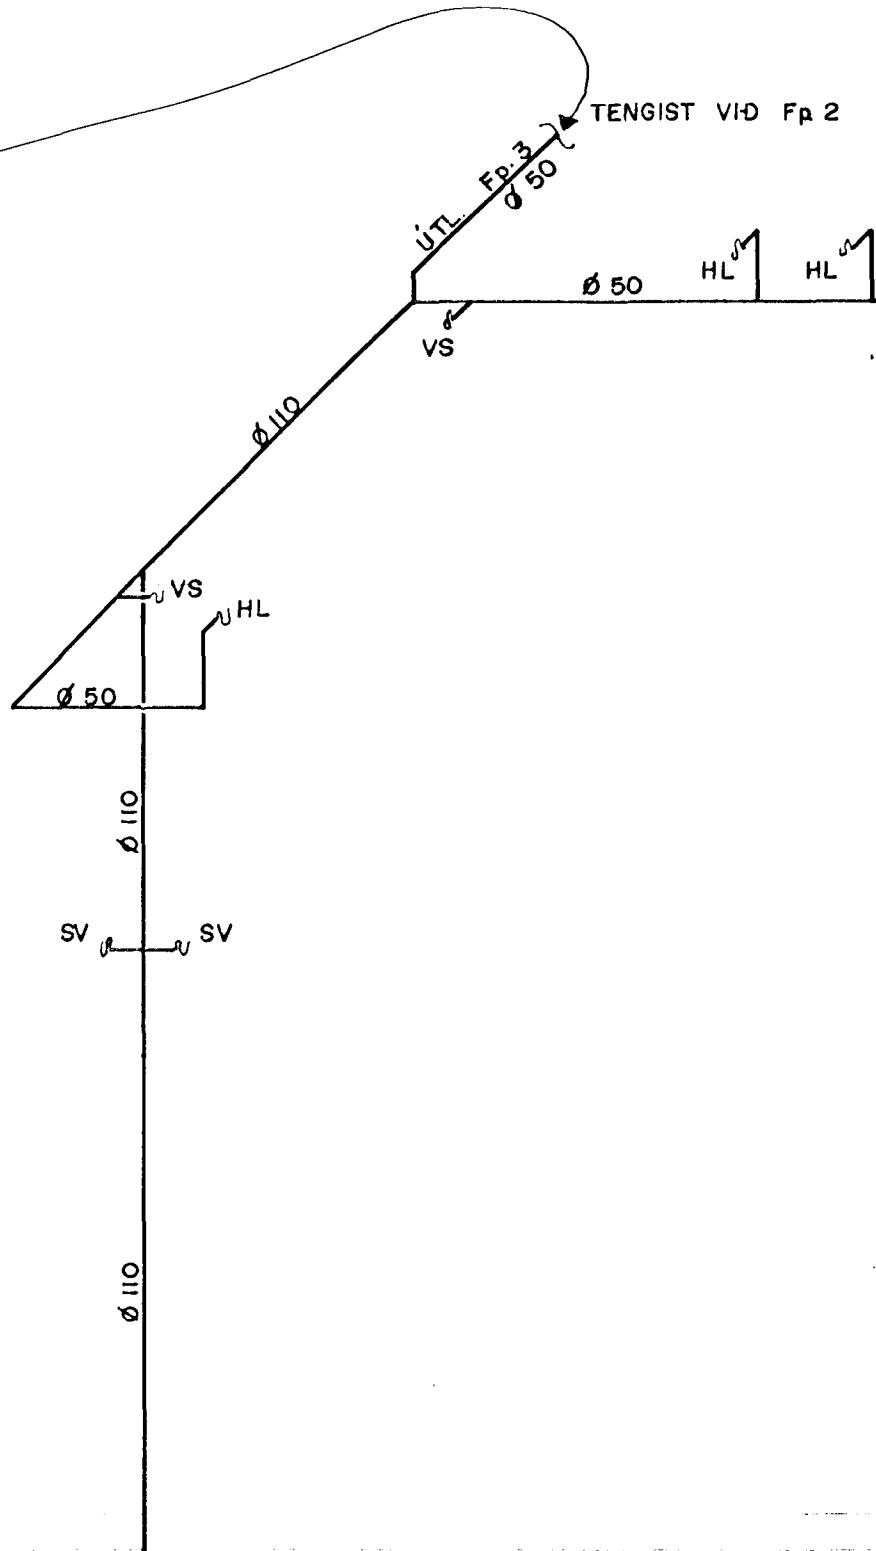


LOFTRÆSING
1:50

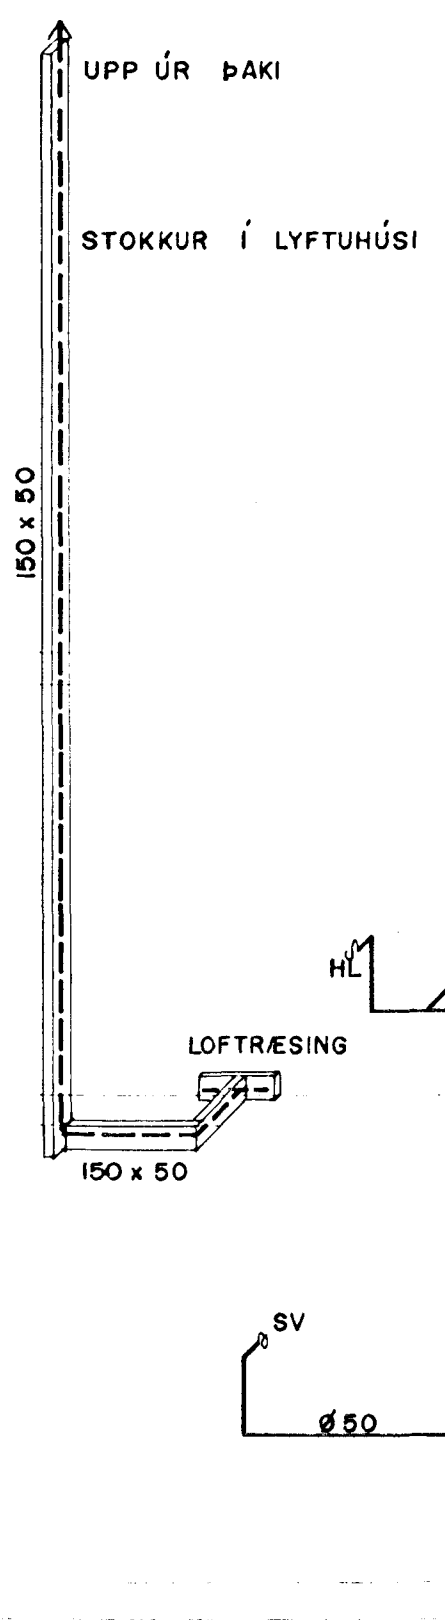

FALLPÍPA Fp. 4
LOFTRÆSING 1:50

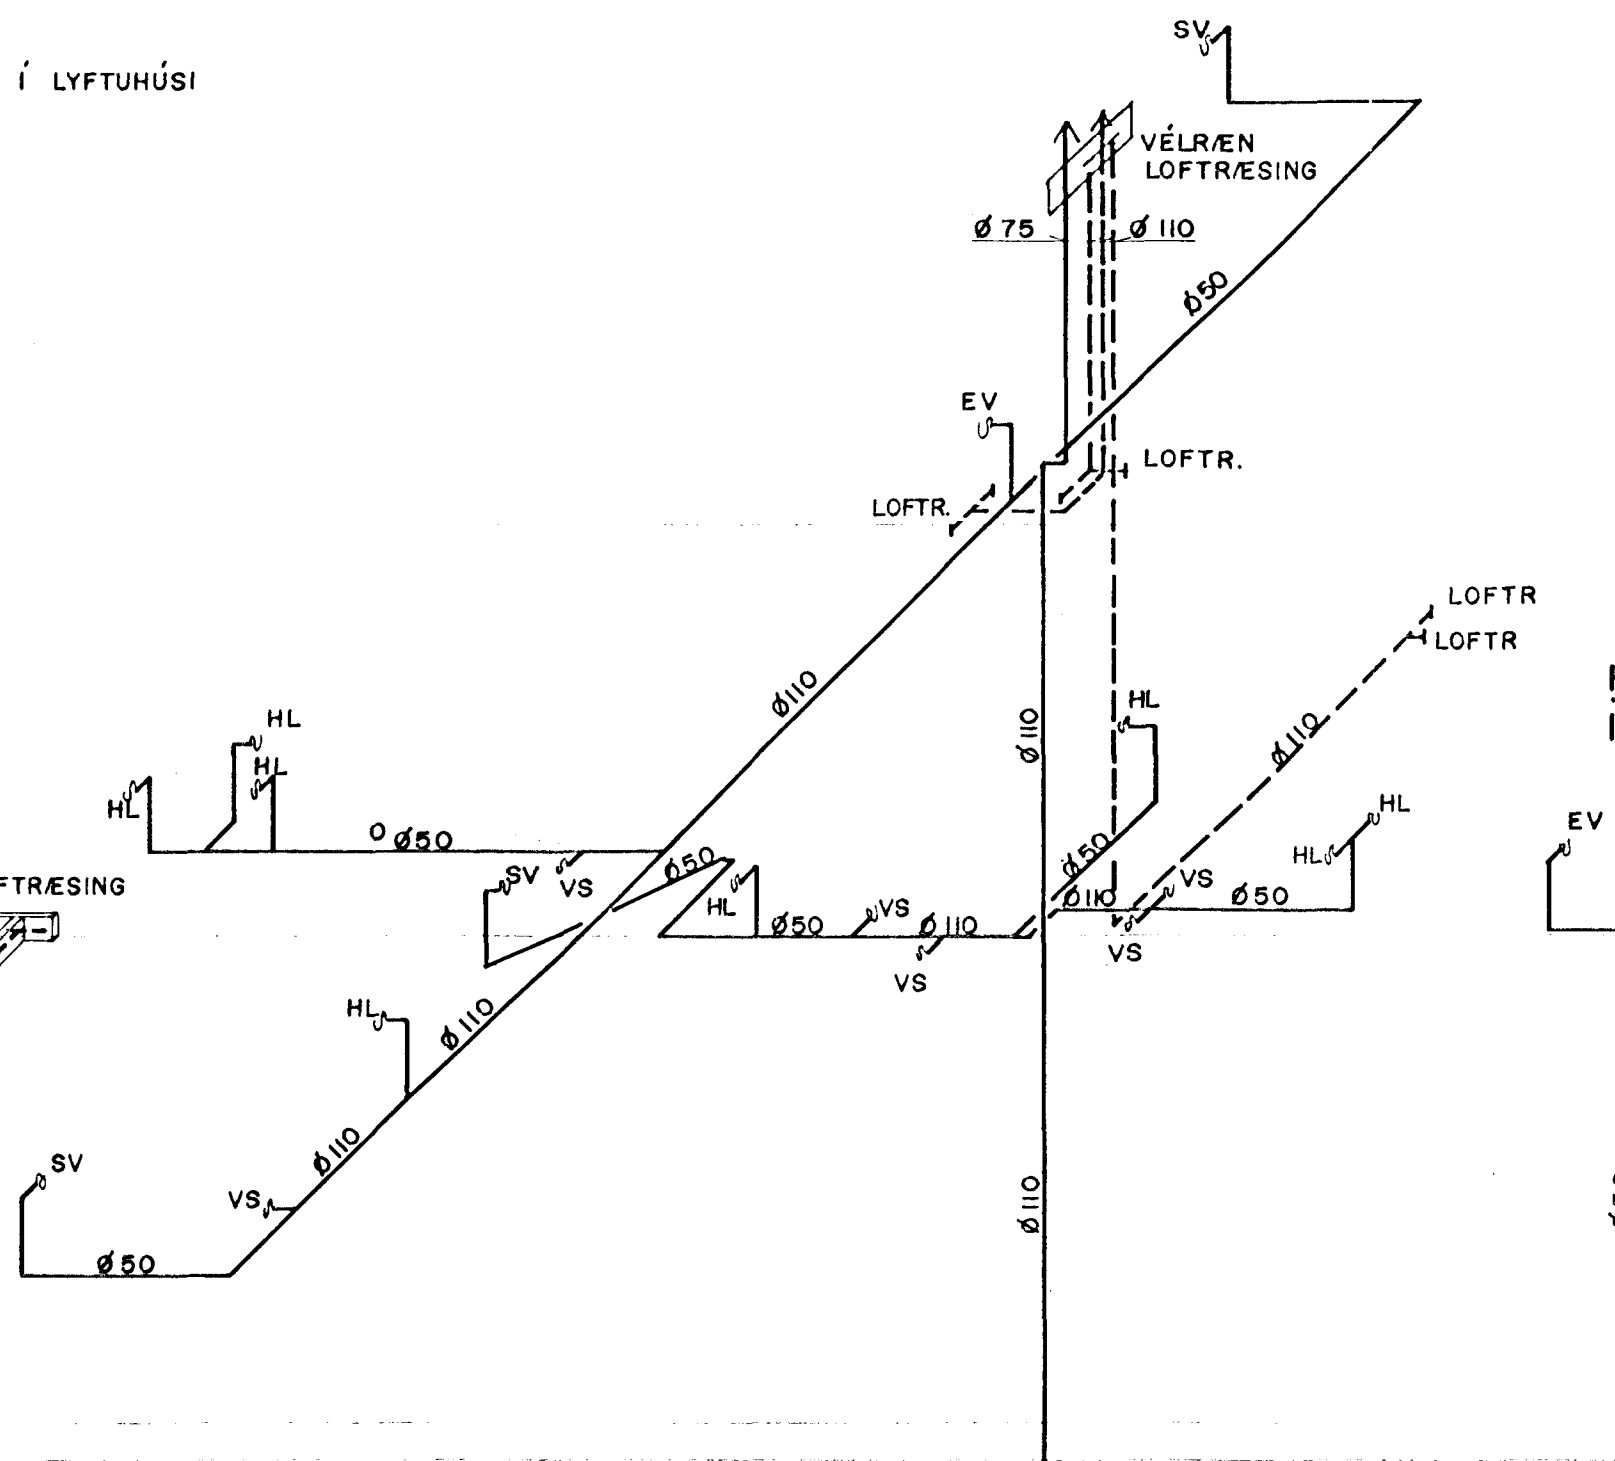

FALLPÍPA Fp. 5
1:50

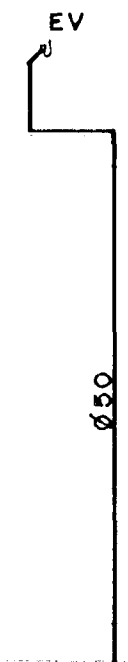

02 NOV 1990
Pjetur G. Jónsson

BÆJARHRAUN 2, HAFNARFIRÐI			
BR. NR.	BREYTING	R	T
A	2/1	SV. Í VESTURENDA	BG GRT
HITA - OG ÞRIFALAGNIR FALLPÍPUR RÚMMYND			MKV. 1:50 VERK NR. 87.03
Verkfæðistofa Stefáns og Björns s.f. CONSULTING ENGINEERS REYKJAVÍKURVEGI 68 HAFNARFIRÐI - Sími 91-651340			REIKN. AB TEIKN. GRT YFIR. SV. DAGS. 30.11.88 Sveinn Veturliðsson
			BL. NR. L 7