


BÆJARHRAUN 6 HAFNARFIRÐI


OFNATAFLA

VERK: BÆJARHRAUN 6 220 HAFNARFIRÐI					
OFNATAFLA. VAL: "STÁL-OFNAR".					
NR.	WÖTT	LENGD sm.	HÆÐ sm.	GERÐ.	TENGING
101	784	60	75	Panel. TK	B-D.
102	2.042	130	60	Panel. PK	A-B.
103	3.560	400	35	Runtal. WKM-/2 T.	A-B.
104	3.560	400	35	Runtal. WKM-/2 T.	A-B.
105	2.492	280	35	Runtal. WKM-/2 T.	A-B.
106	2.492	280	35	Runtal. WKM-/2 T.	A-B.
107	2.492	280	35	Runtal. WKM-/2 T.	A-B.
108	3.560	400	35	Runtal. WKM-/2 T.	C-D.
109	3.560	400	35	Runtal. WKM-/2 T.	C-D.
110	2.492	280	35	Runtal. WKM-/2 T.	C-D.
111	2.492	280	35	Runtal. WKM-/2 T.	C-D.
112	2.492	280	35	Runtal. WKM-/2 T.	C-D.
113	3.560	400	35	Runtal. WKM-/2 T.	C-D.
114	3.560	400	35	Runtal. WKM-/2 T.	A-B.
201	1.406	130	60	Panel. TK	A-D.
202	1.406	130	60	Panel. TK	A-D.
203	1.406	130	60	Panel. TK	A-D.
204	1.406	130	60	Panel. TK	A-D.
205	2.296	170	60	Panel. PK	A-D.
206	1.406	130	60	Panel. TK	A-D.
207	1.406	130	60	Panel. TK	A-D.
208	1.406	130	60	Panel. TK	A-D.
209	407	60	50	Panel. T	B-C.
210	193	40	60	Panel. E	A-D.
211	1.406	130	60	Panel. TK	B-C.
212	1.406	130	60	Panel. TK	B-C.
213	770	70	75	Panel. T	C-D.
214	1.246	140	35	Runtal. WKM-/2 T.	B-C.
215	1.406	130	60	Panel. TK	B-C.
216	2.296	170	60	Panel. PK	A-D.
217	1.406	130	60	Panel. TK	A-D.
218	1.406	130	60	Panel. TK	B-C.
219	1.406	130	60	Panel. TK	B-C.
220	1.406	130	60	Panel. TK	B-C.
221	784	60	75	Panel. TK	A-D.

Skýringar: Hitalagnir.

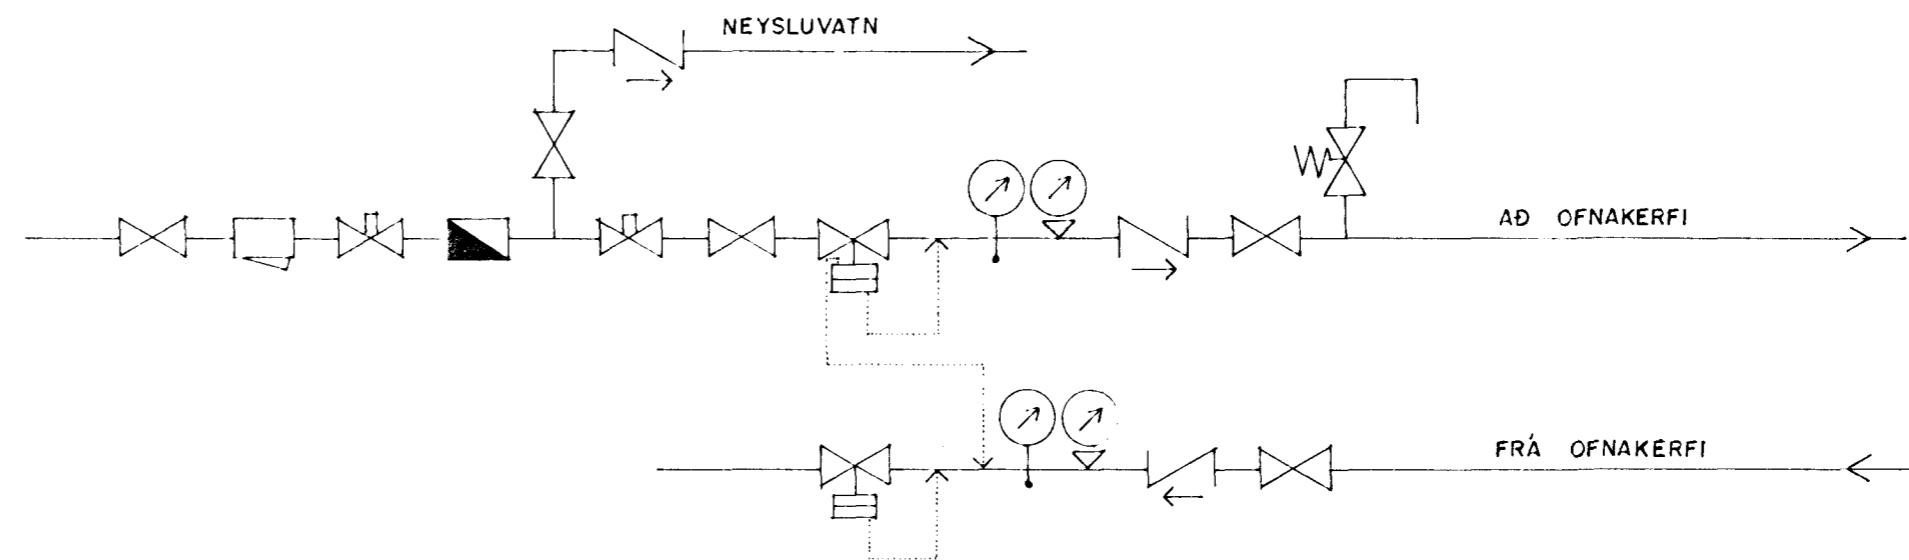

TENGINMYND MÆLAGRIND HITAVEITU

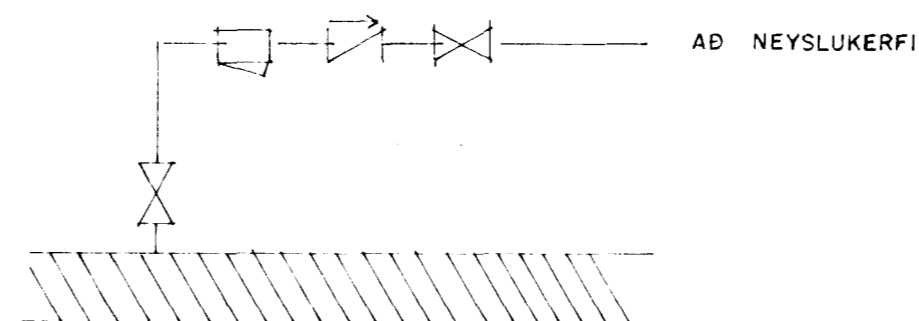

TENGINMYND KALDAVATNS