




Samþykkt þann  
31. Júlí 2023  
Byggingartútrúnn í Hafnarfirði  
Hákon Ómarsson

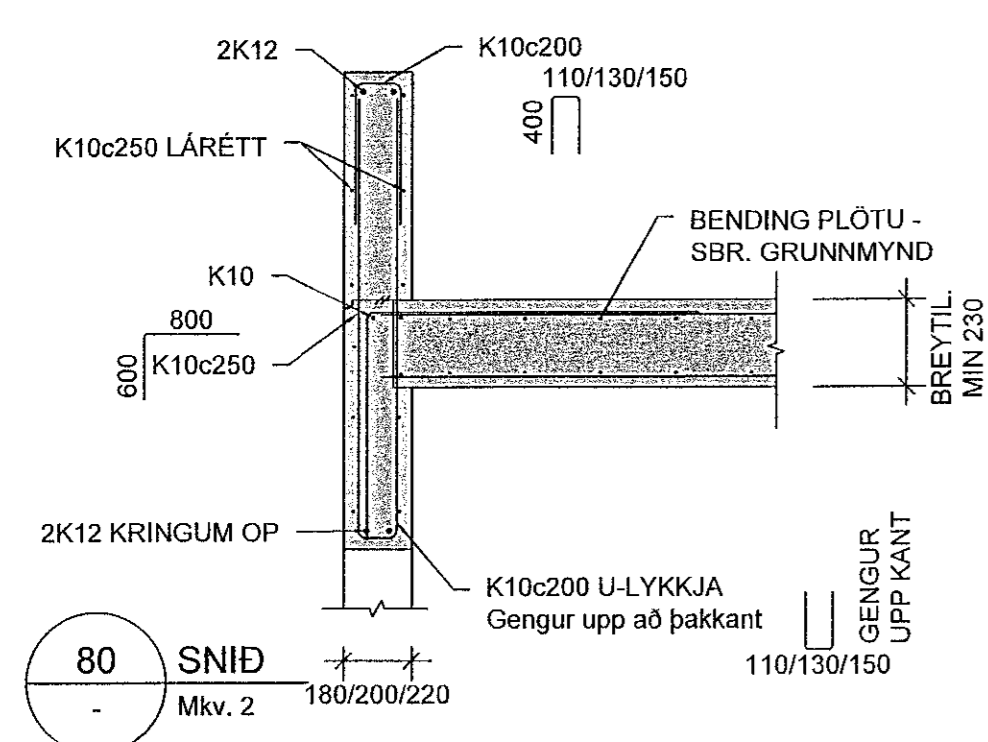


80 SNID  
Mkv. 2

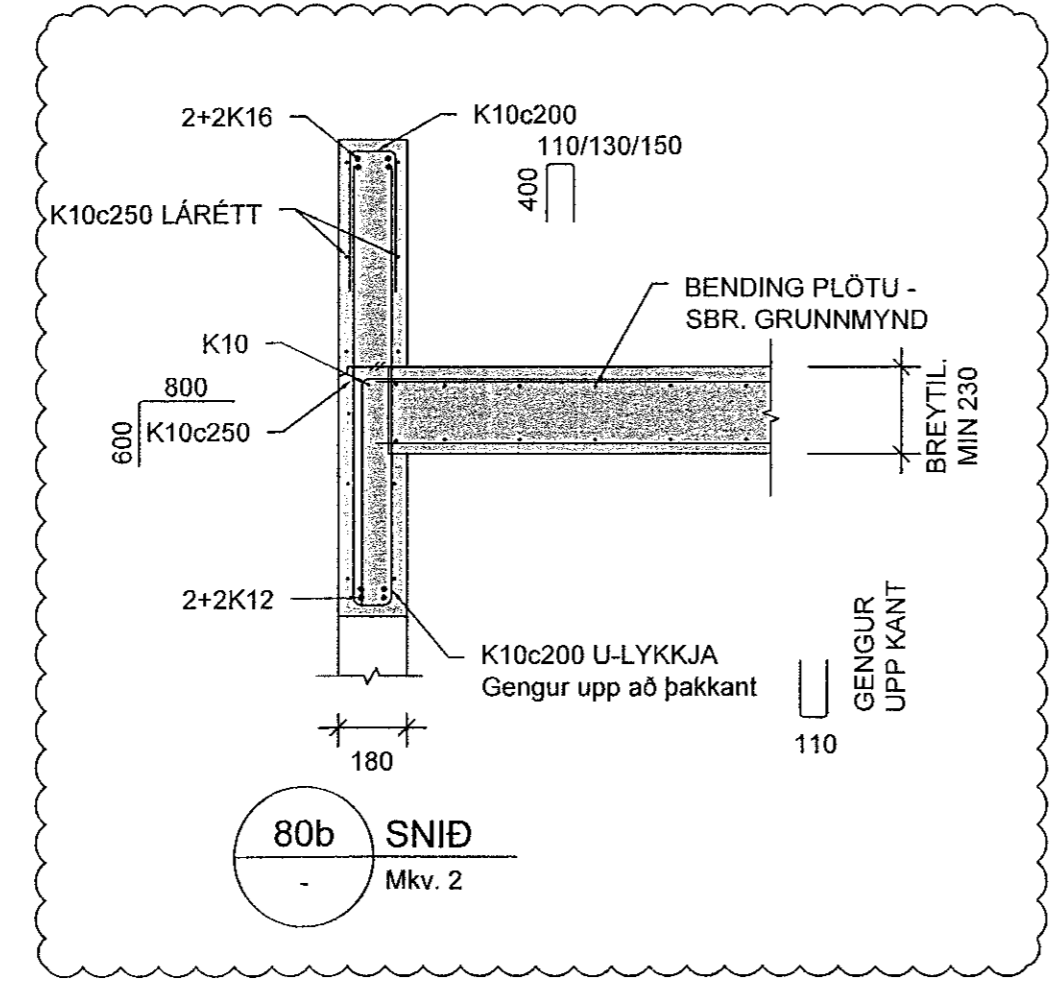


80b SNID  
Mkv. 2

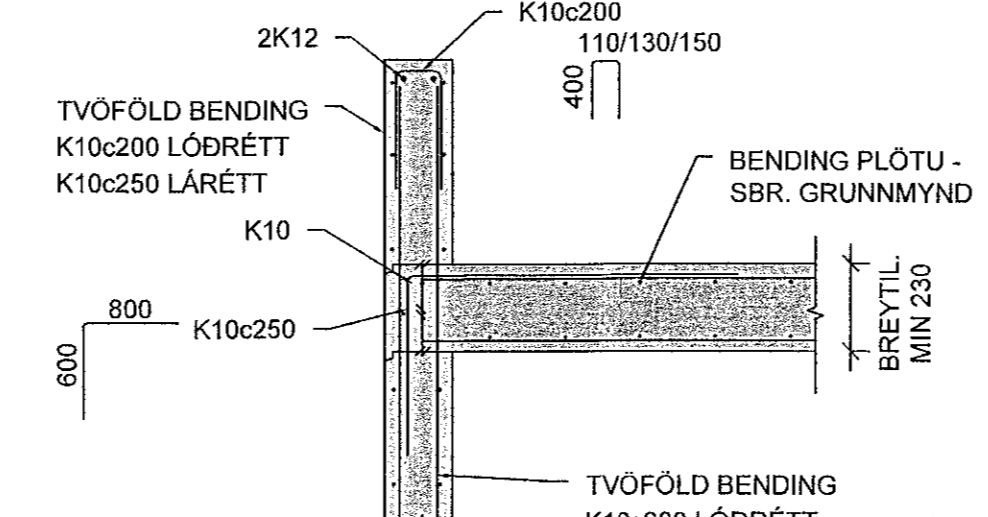


81 SNID  
Mkv. 2

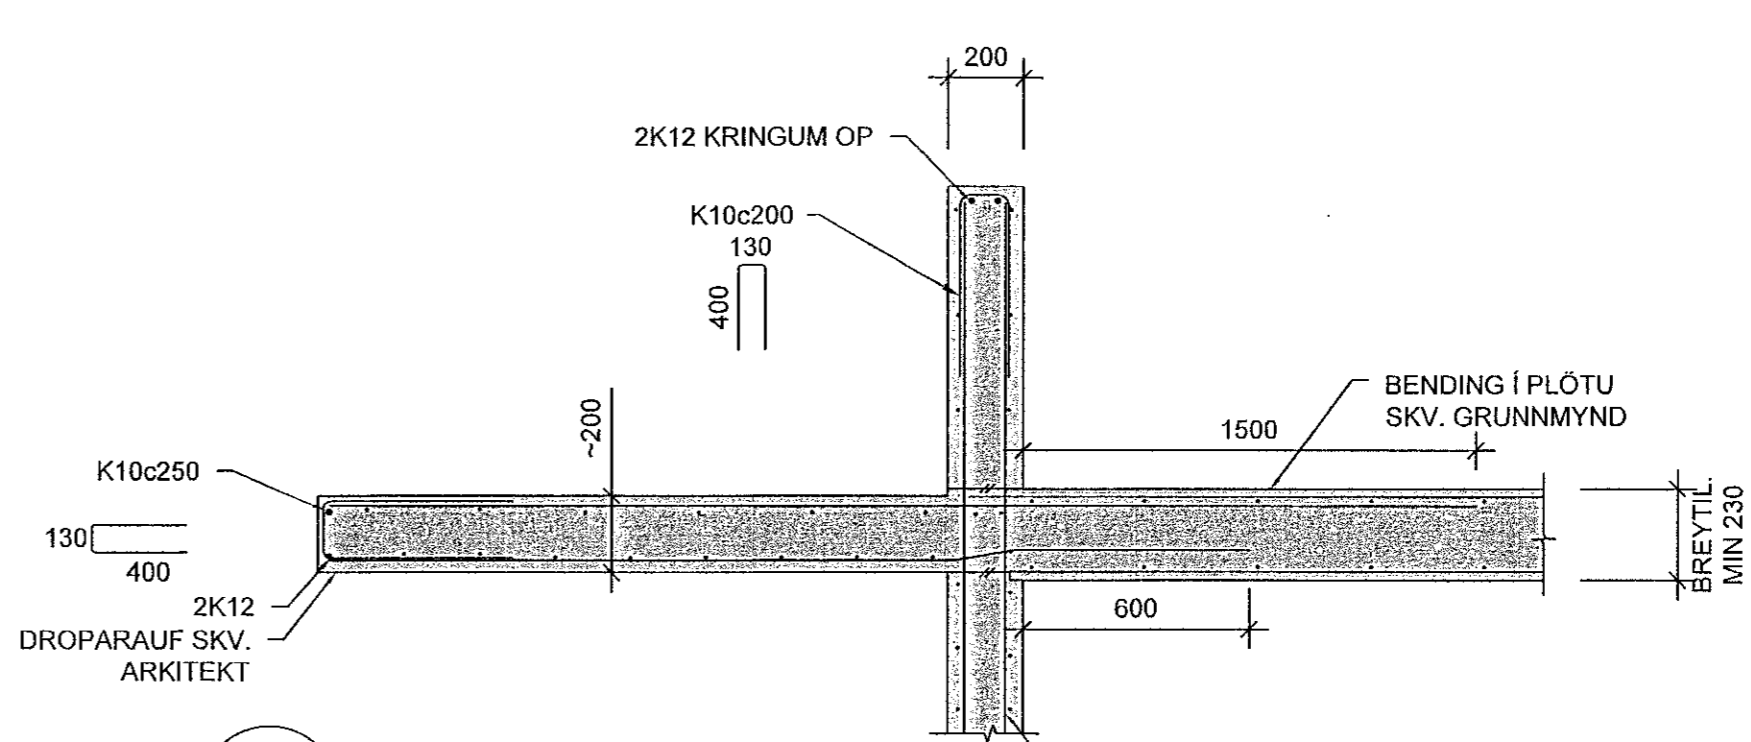


82 SNID  
Mkv. 2

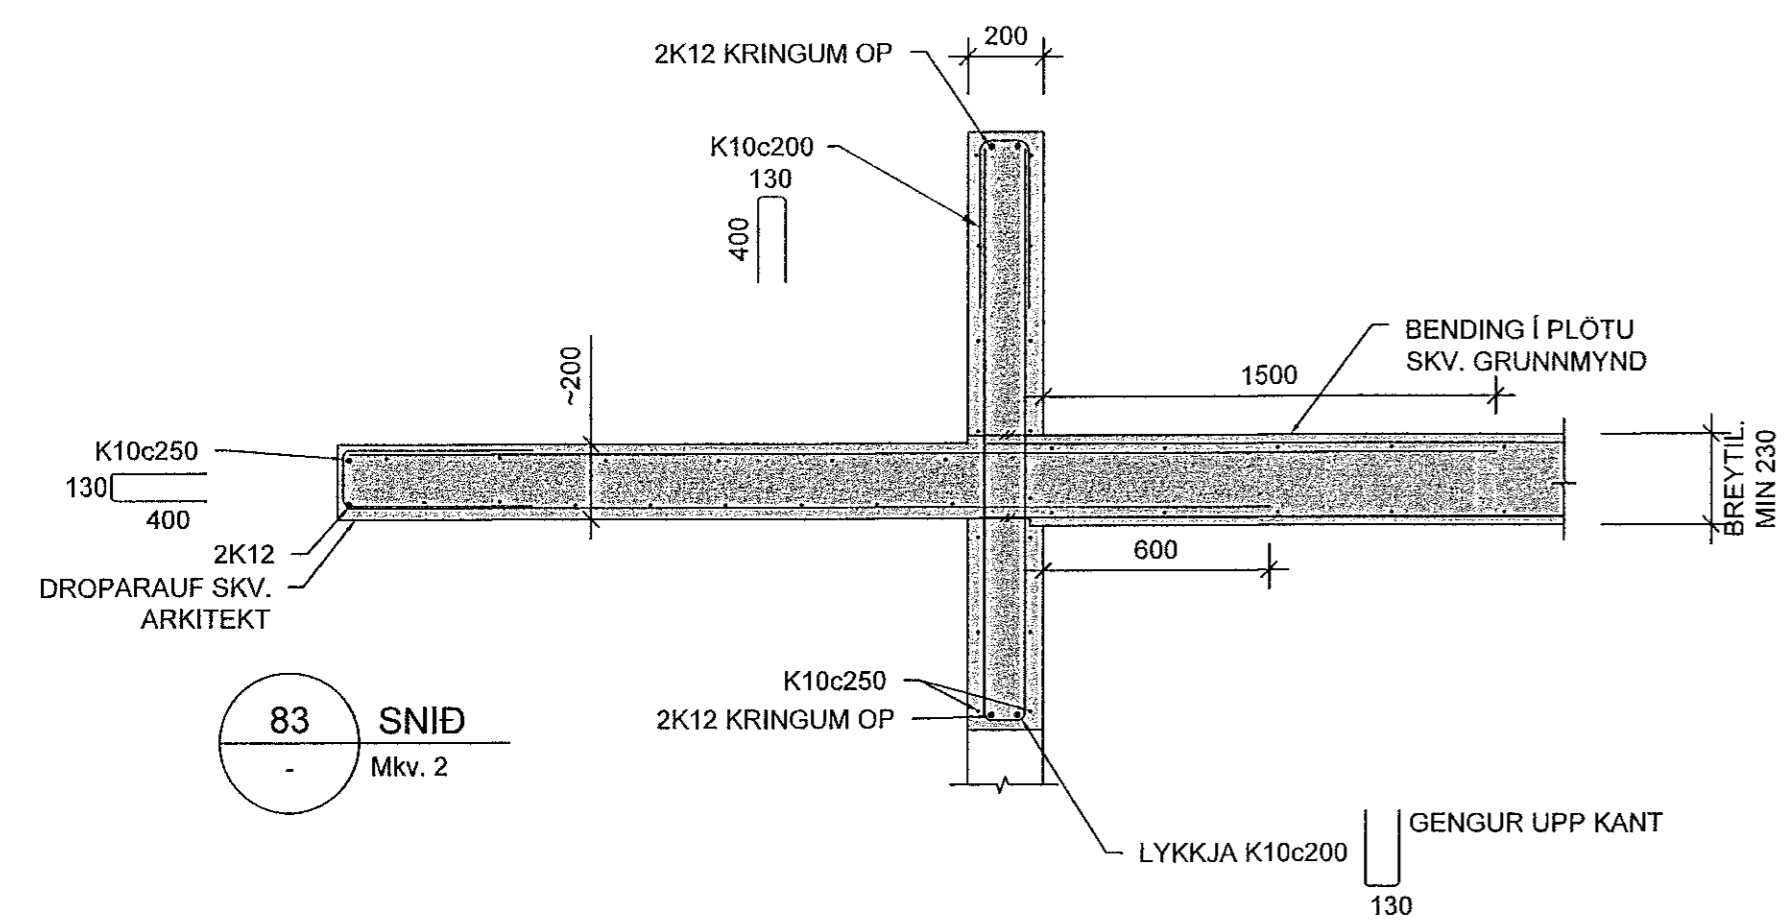


83 SNID  
Mkv. 2

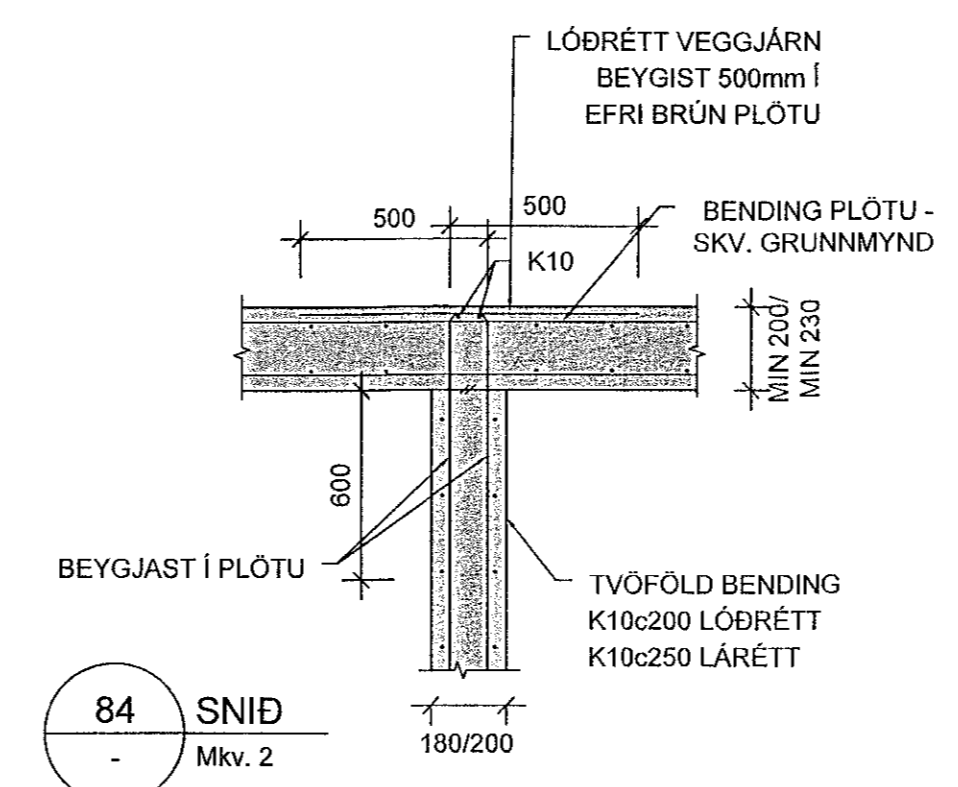


84 SNID  
Mkv. 2

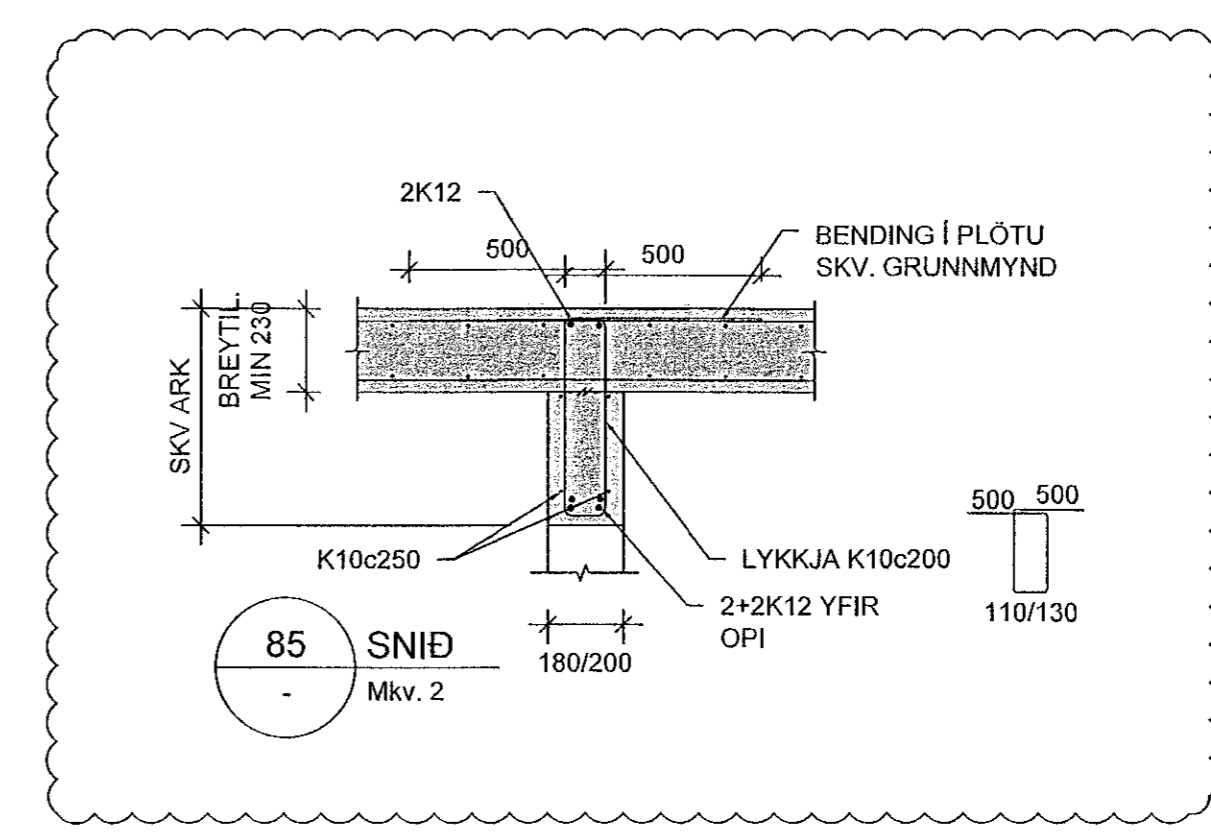


85 SNID  
Mkv. 2

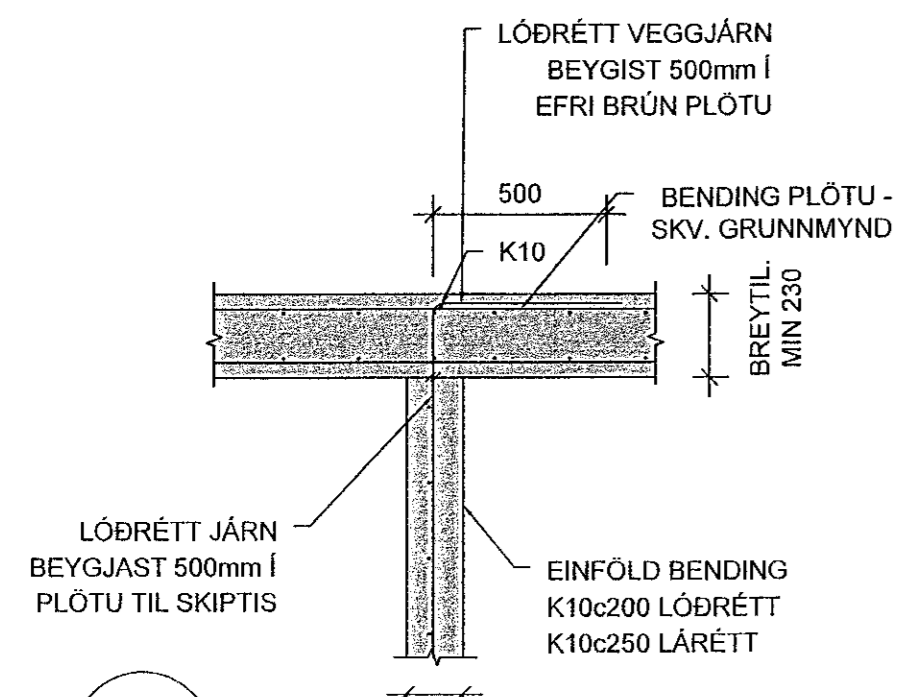


86 SNID  
Mkv. 2

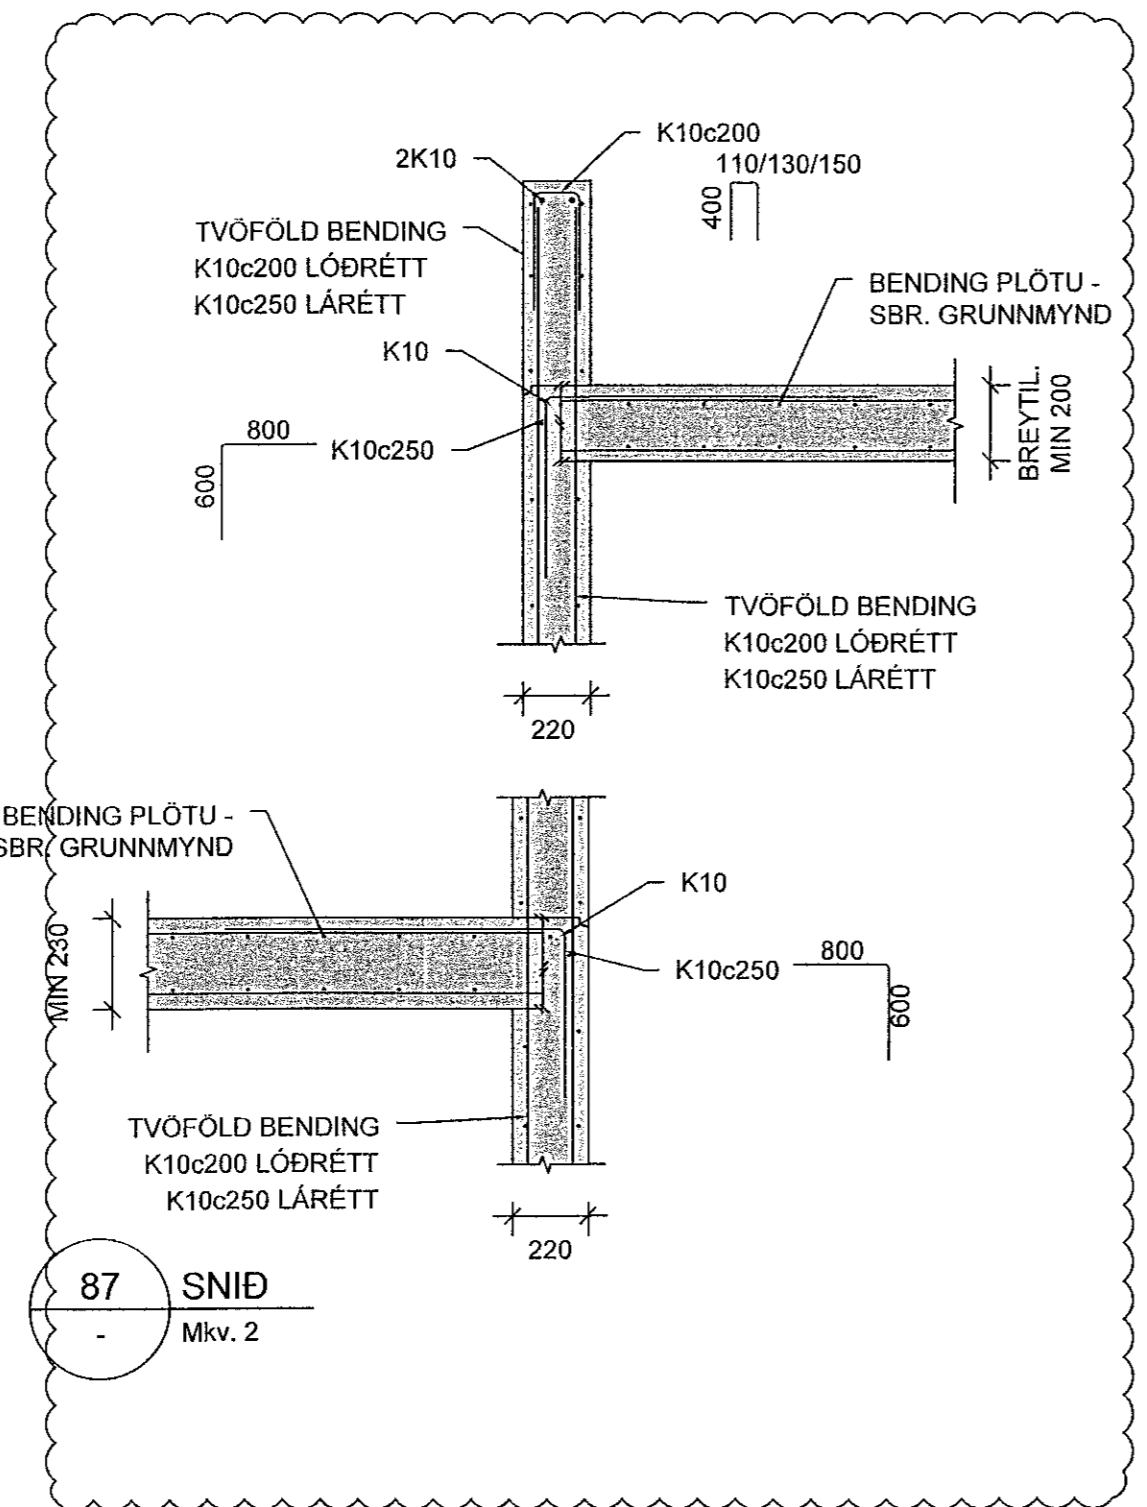

87 SNID  
Mkv. 2

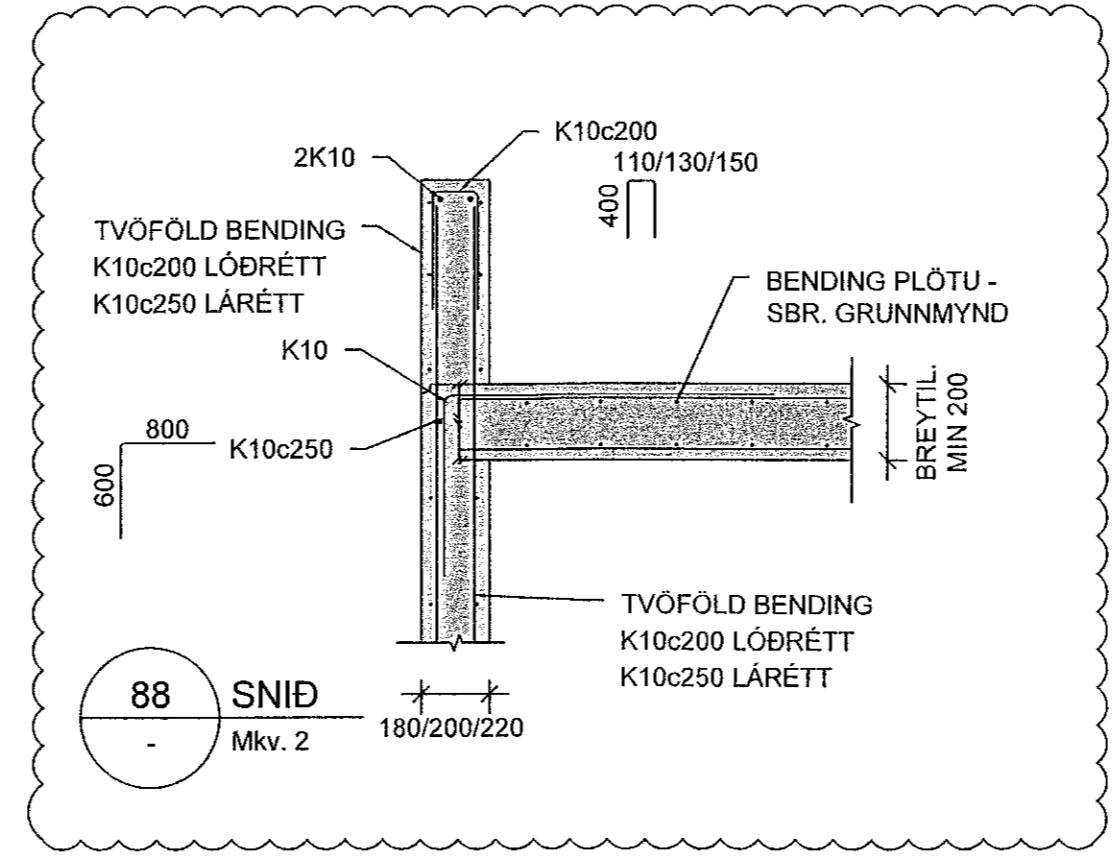

88 SNID  
Mkv. 2

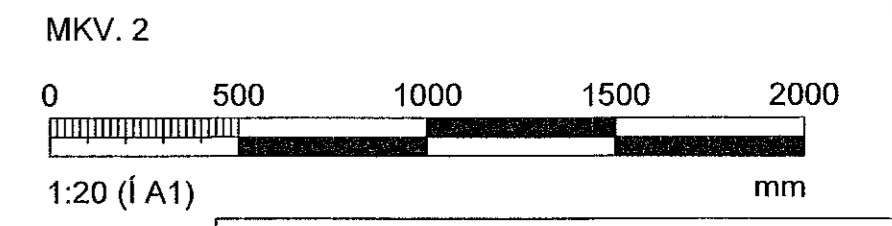

Hönnunarsjóni: Jóhann Einar Jónsson kt. 090982-3549			
Breytingar			
NR.	DAGS.	BREYTING	St.
1	04.05.2023	Frumútgáfa	HÓO
2	21.08.2023	YM SAR BREYTINGAR	HÓO

**VERKFRÆÐISTOFA**  
NNE Verkræðistofa ehf. kt. 460421-0470  
HJEDASMÁRI 6, 201 KOPAVOGUR  
hoo@nne.is, S. 8993577 (HOO)/8993077 (SAO)

SAMÞYKKT Hákon Ómarsson 300577-3189

VERK  
BAUGHAMAR 1 (MHL.01)  
HAFNARFJÖRÐUR  
TEIKNING  
BURÐARVIRKI  
SNIB OG DEILI

HANNAÐ	TEIKNAD	YFIRFARID	MELIKVARDI	
SAO	SAO/HOO	HOO	1:20	IA1
DAGS.	VERK NR.	TEIKNING NR.	UTGAFANR.	
21.06.2023	22027	B209	2	