




Samþykkt bann  
31. JÚLÍ 2023  
Byggingarstjórnin í Hafnarfirði  
Hákon Ólafsson

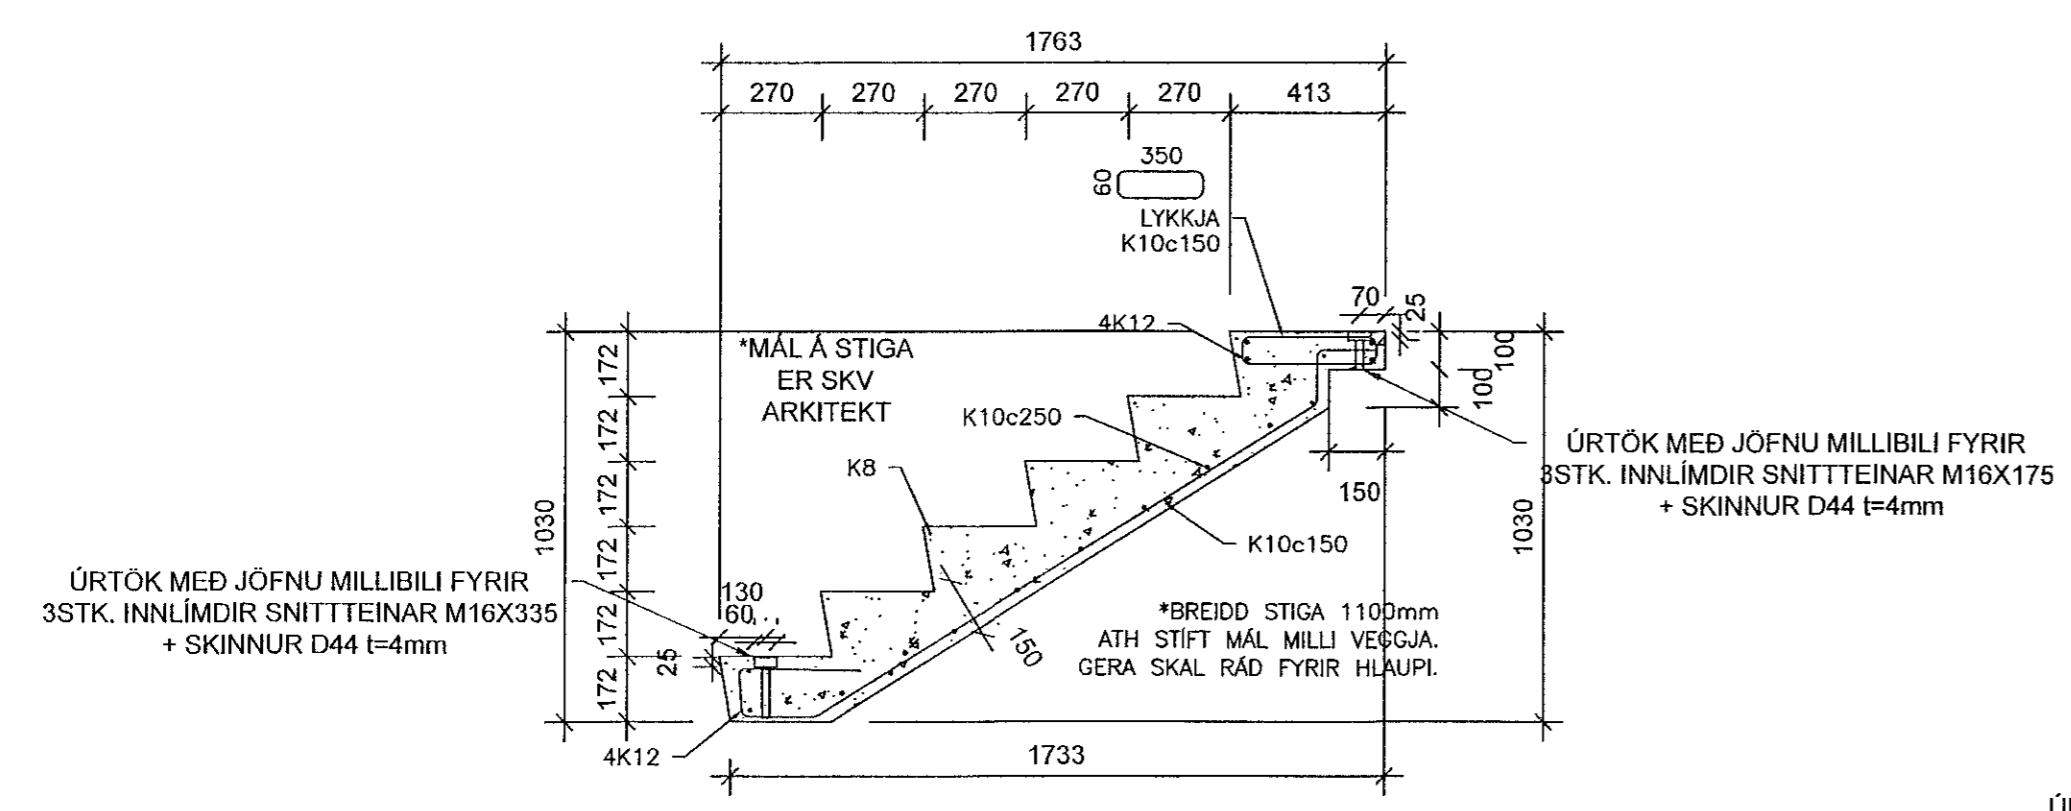


FORSTEYPTUR STIGI 1 - 1 STK  
Mkv. 2

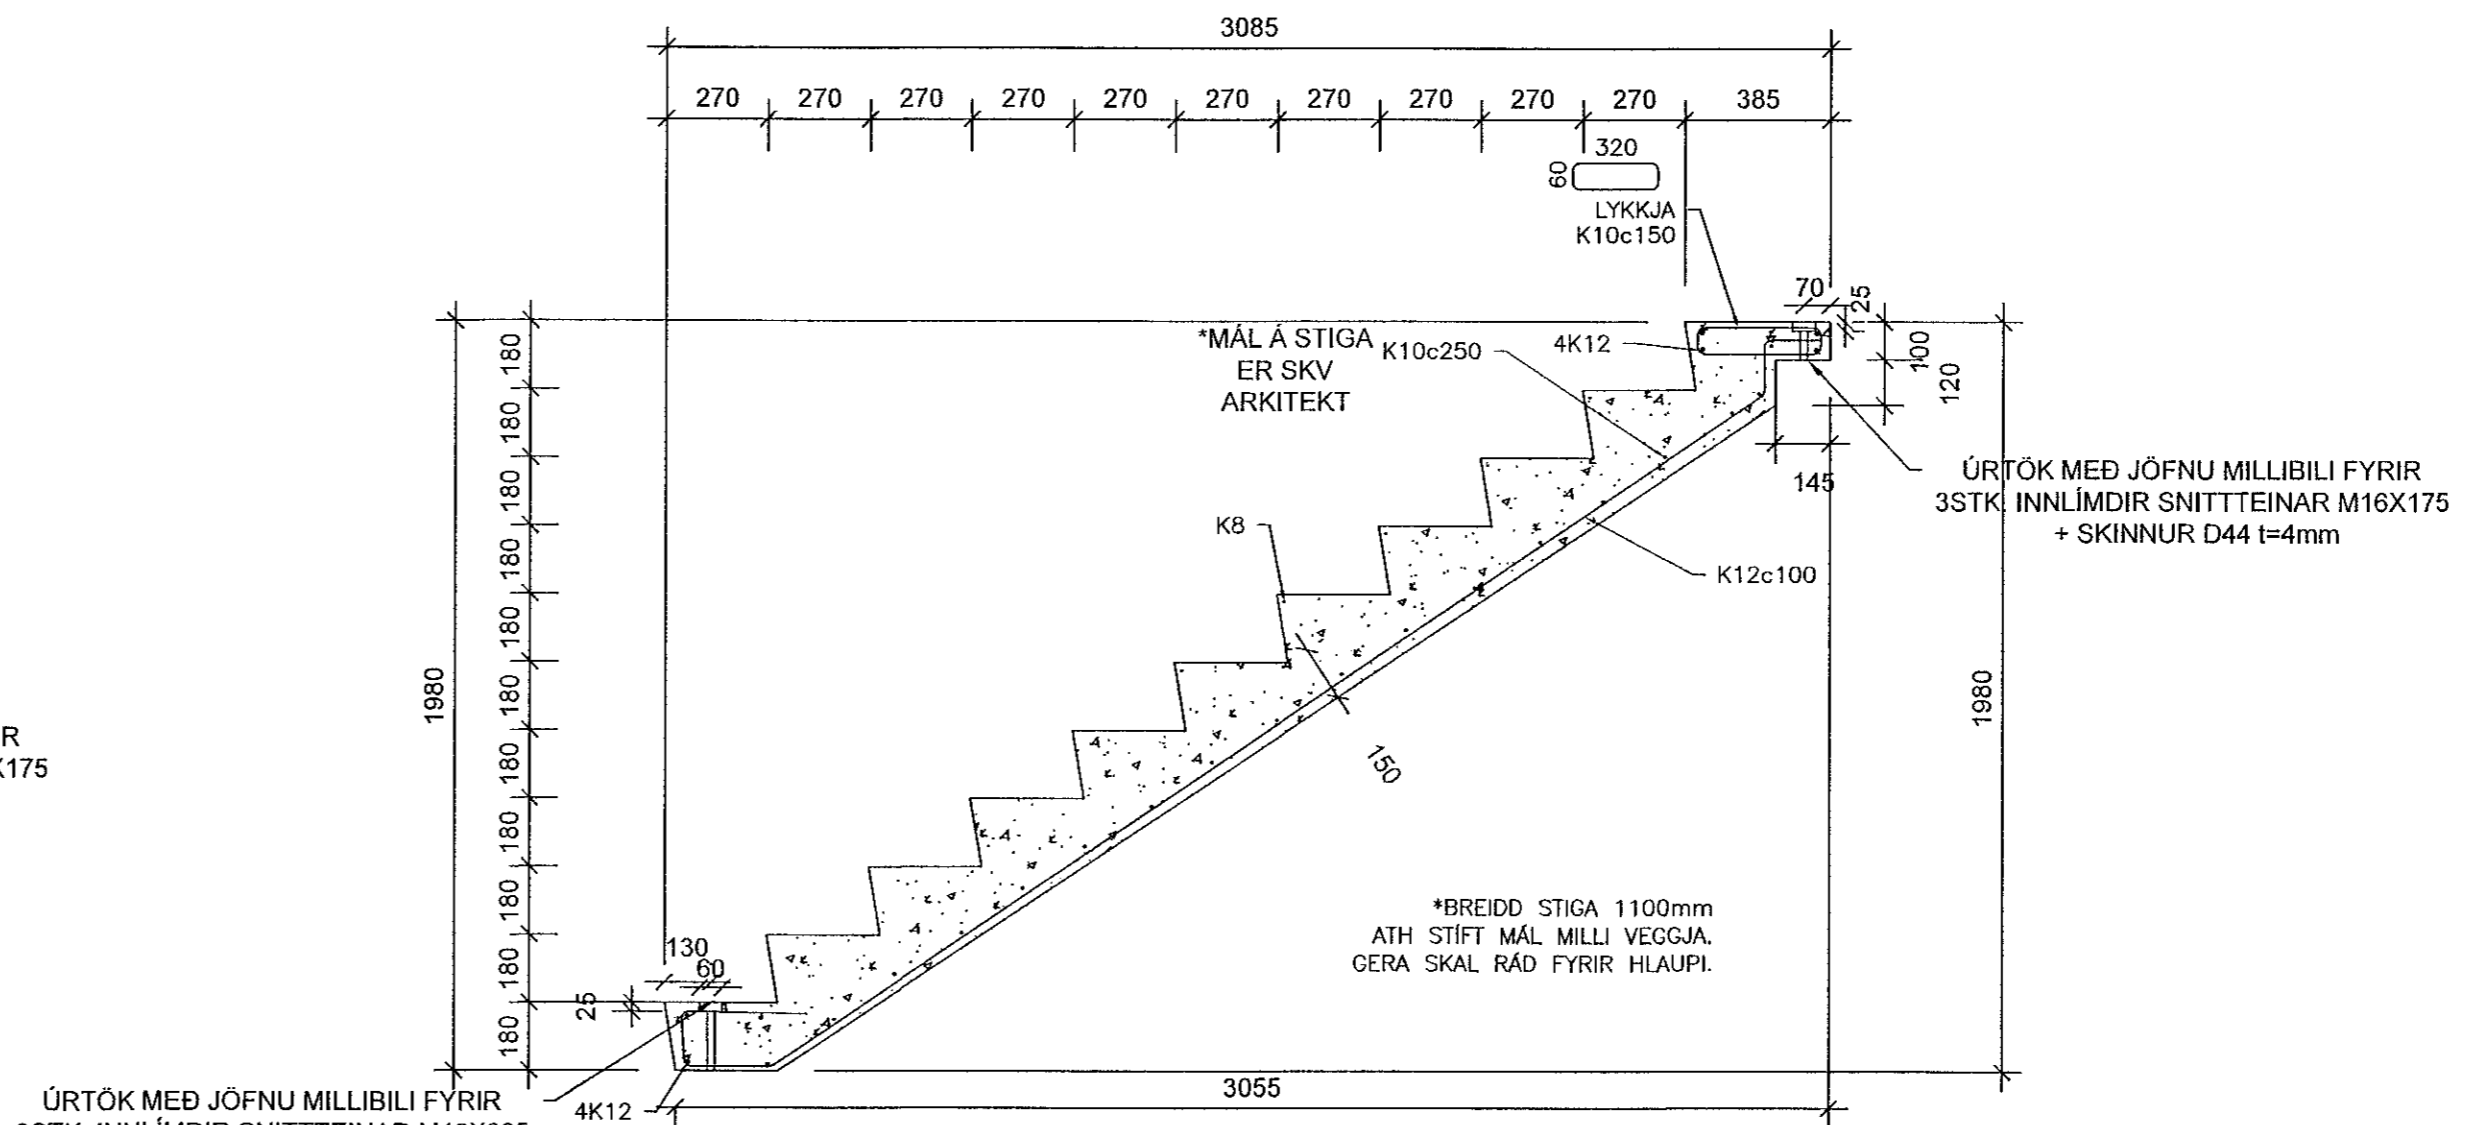


FORSTEYPTUR STIGI 2 - 1 STK  
Mkv. 2

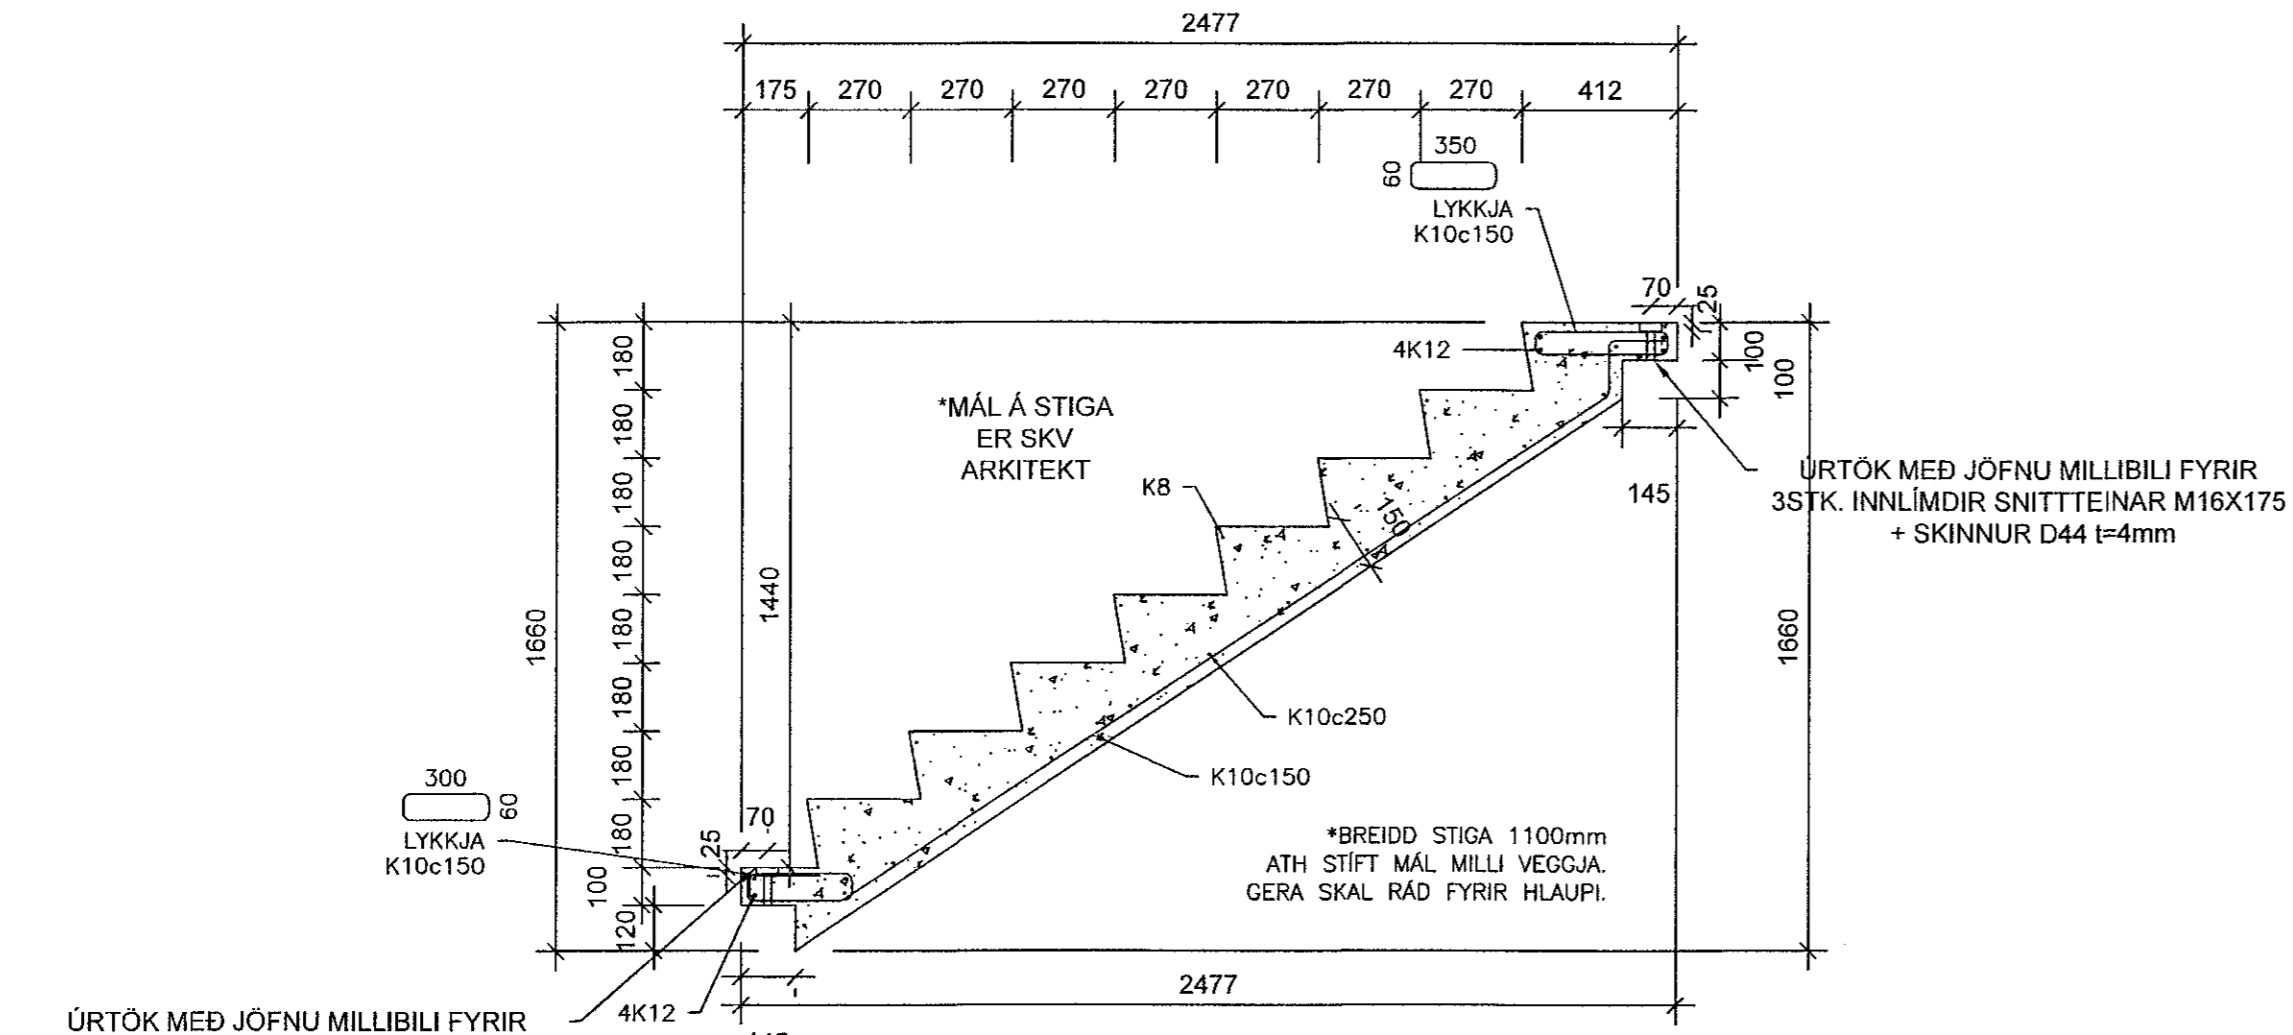

FORSTEYPTUR STIGI 3 - 5 STK  
Mkv. 2

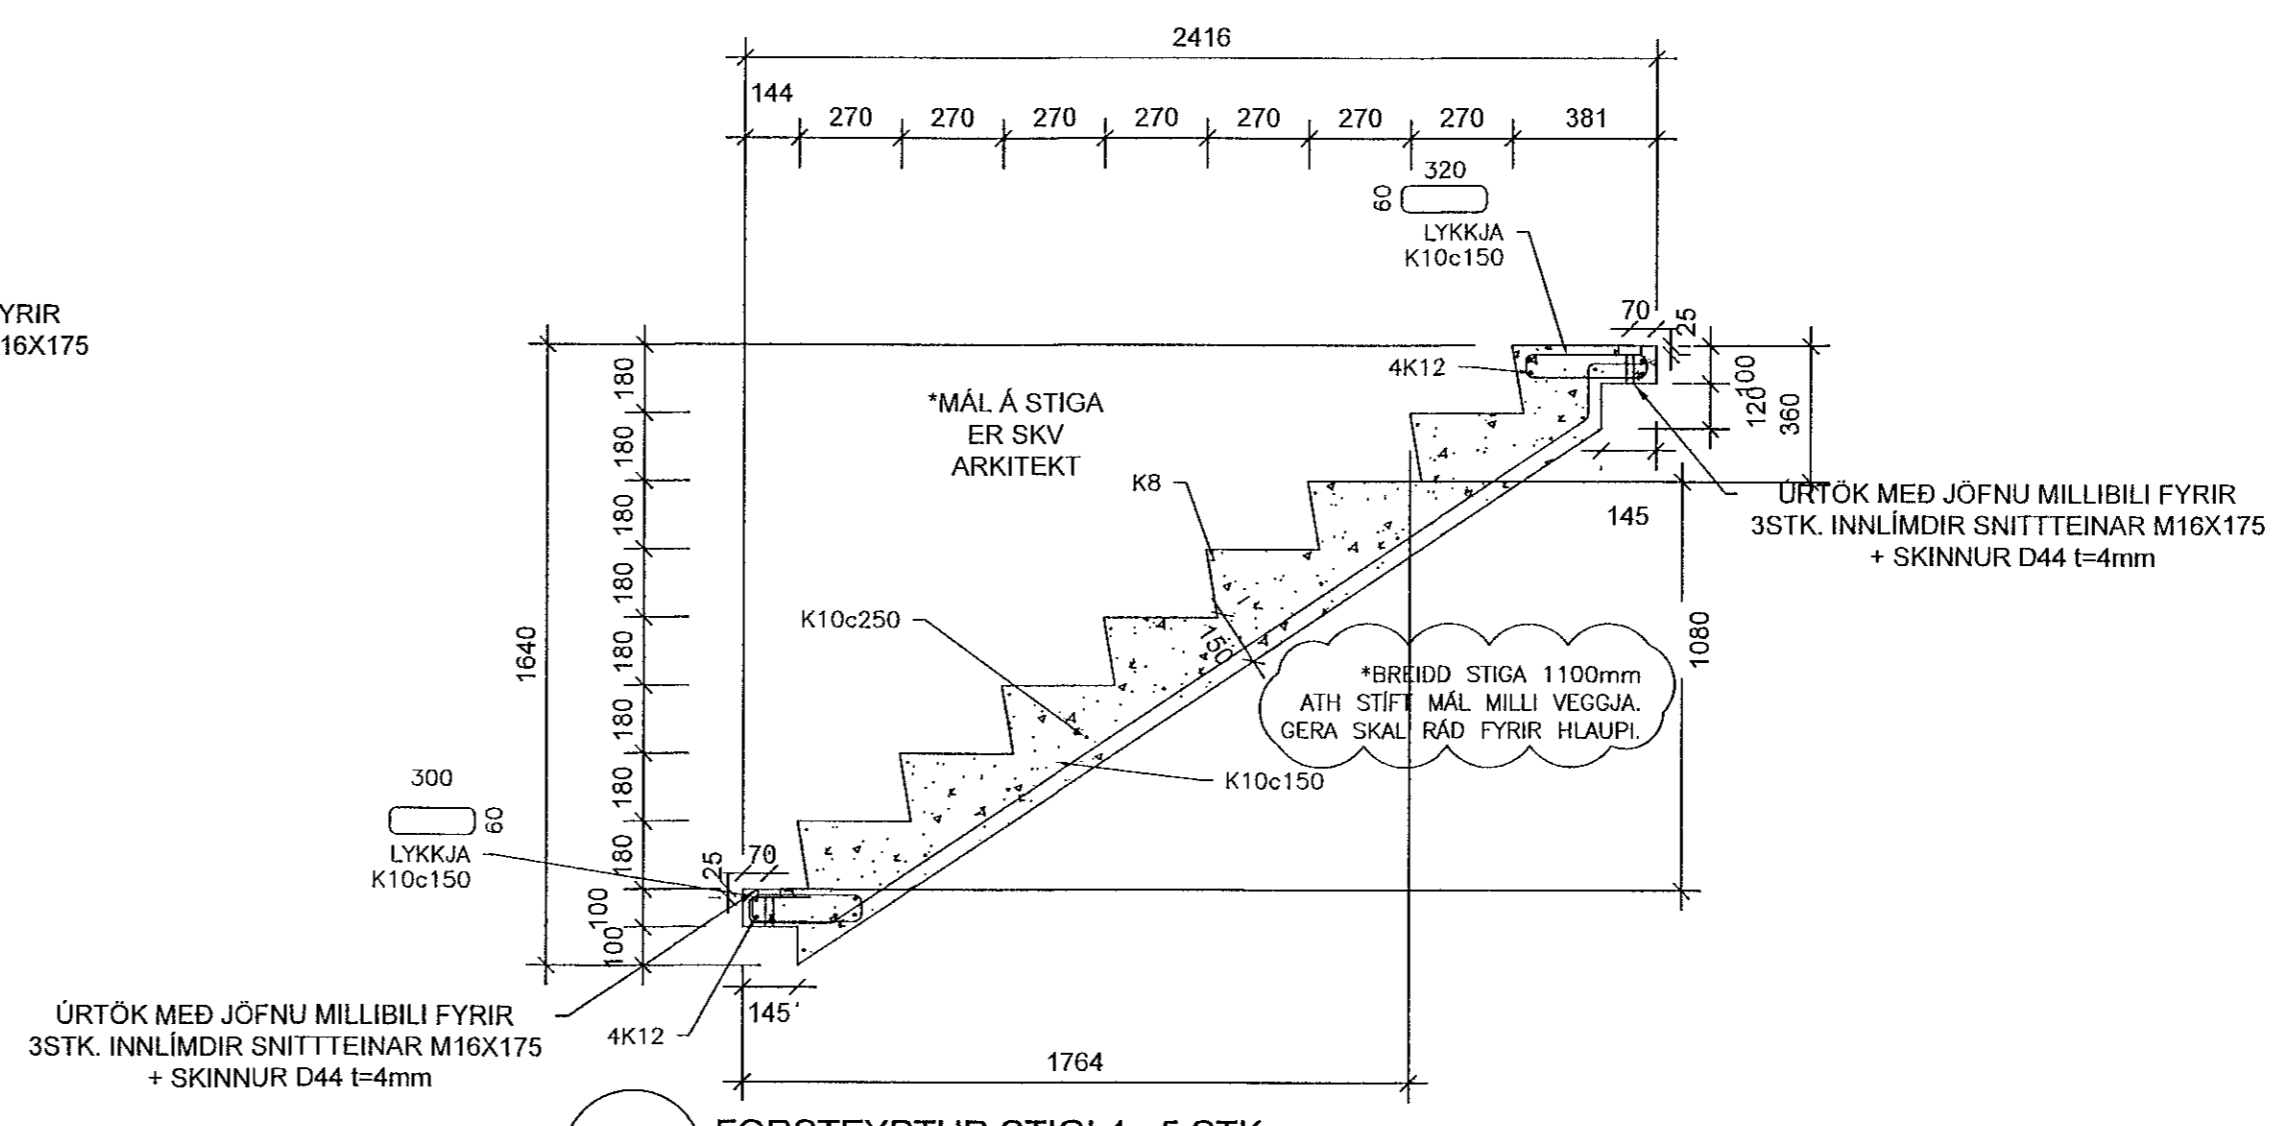

FORSTEYPTUR STIGI 4 - 5 STK  
Mkv. 2

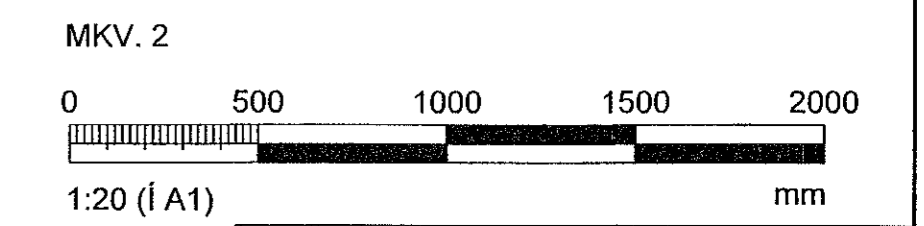

Hönnunarstjóri: Jóhann Einar Jónsson kt. 090982-3549  
Jóhann Einar Jónsson  
kt. 090982-3549

BREYTINGAR	NR.	DAGS.	BREYTING	SB.
	1	04.05.2023	Framútgáfa	HÓÓ
	2	21.06.2023	YMSAR BREYTINGAR	HÓÓ

**VERKFRÆÐISTOFA**

NNE Verkfærðistofa ehf. kt. 460421-0470  
HUEDASMÁRI 6, 201 KÓPAVOGUR  
hoo@nne.is, S: 8963577/(HOO)8993077(SAO)

SAMÞYKKT Hákon Ólafsson 300577-3189

VERK  
BAUGHAMAR 1 (MHL.01)  
HAFNARFJÖRÐUR

TEIKNING  
BURÐARVIRKI  
FORSTEYPTIR STIGAR

HANNAÐ	TEIKNAD	YFIRFARID	MÁLKVAFDI
SAÓ	SAÓ/HÓÓ	HÓÓ	1:20

DAGS. 21.06.2023 VERK NR. 22027 TEIKNING NR. B210 ÚTGÁFA NR. 2