




FORSTEYPTUR STIGI 1-1 STK  
Mkv. 2

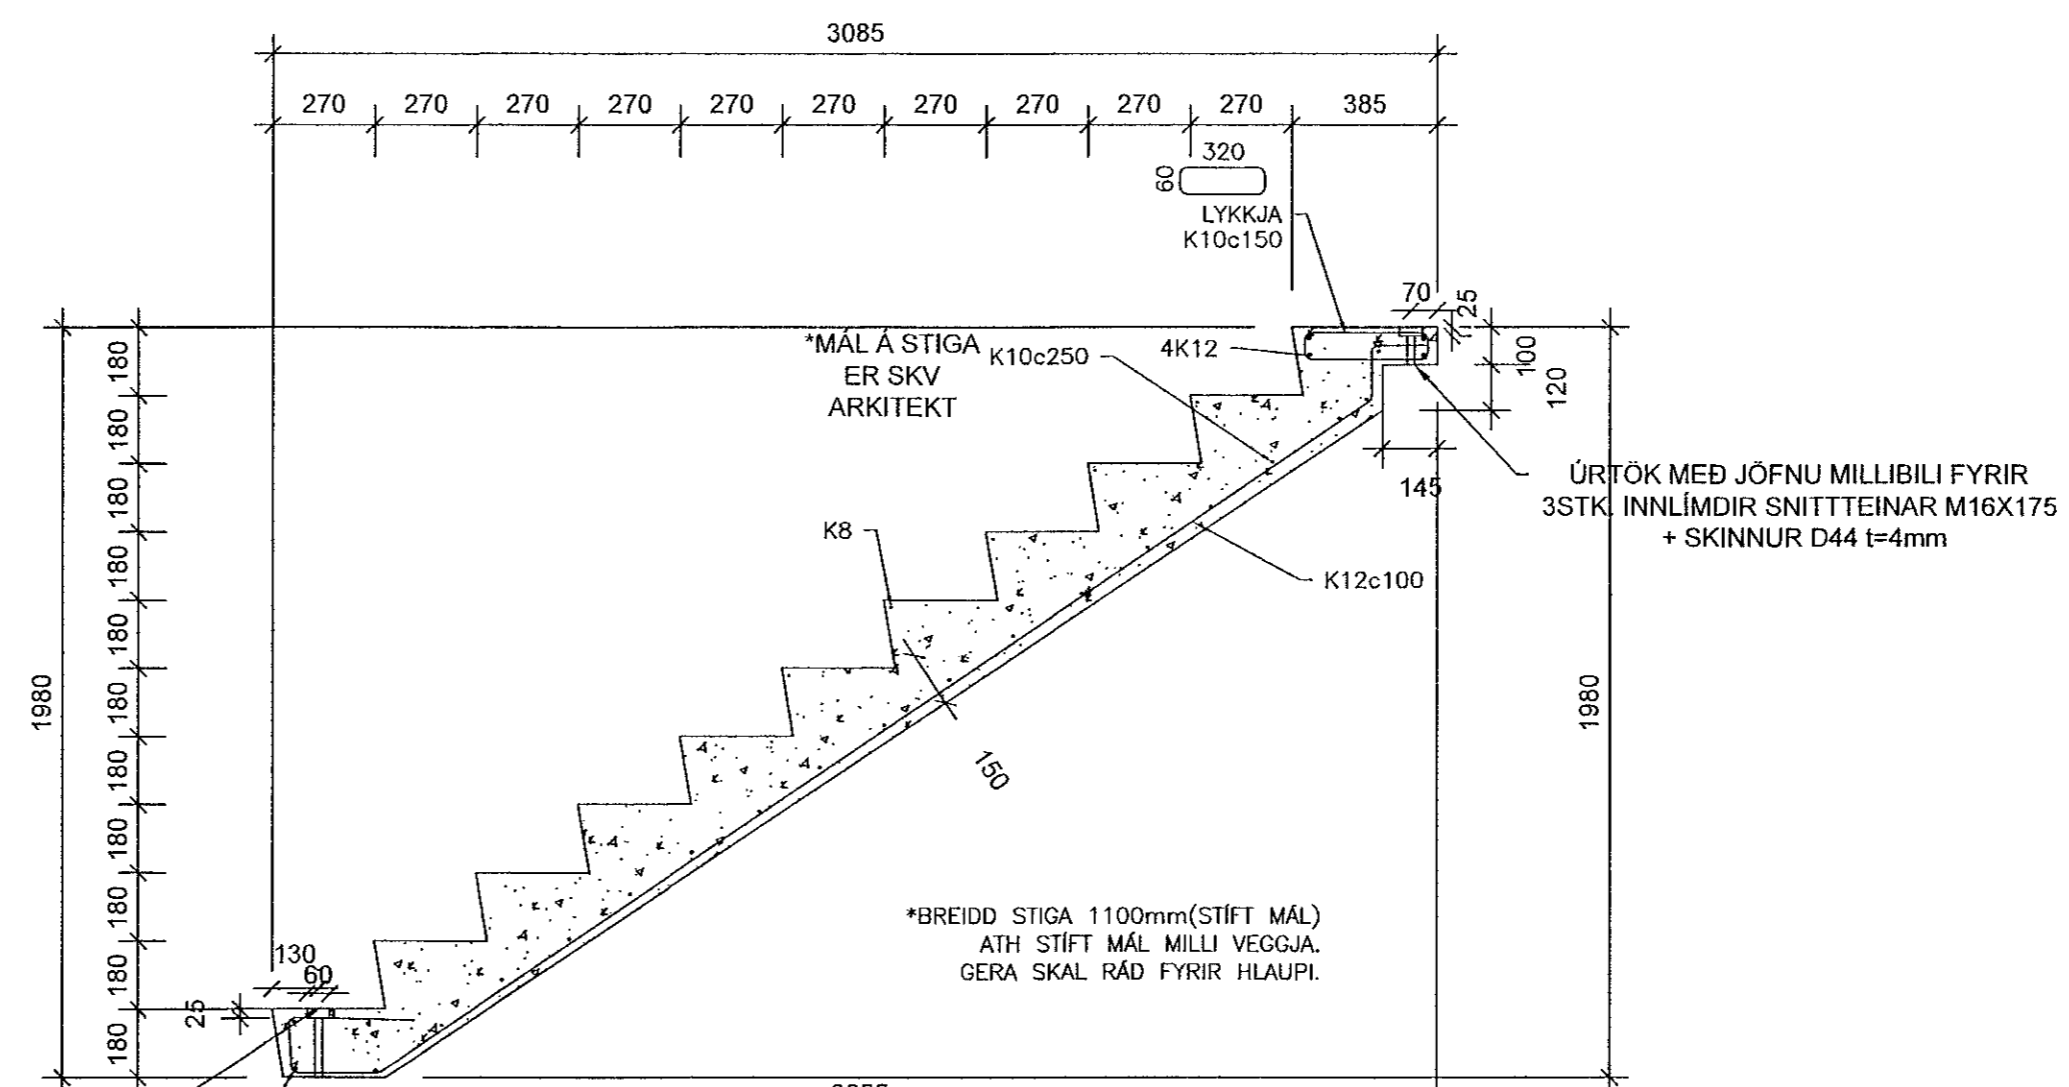


FORSTEYPTUR STIGI 2-1 STK  
Mkv. 2

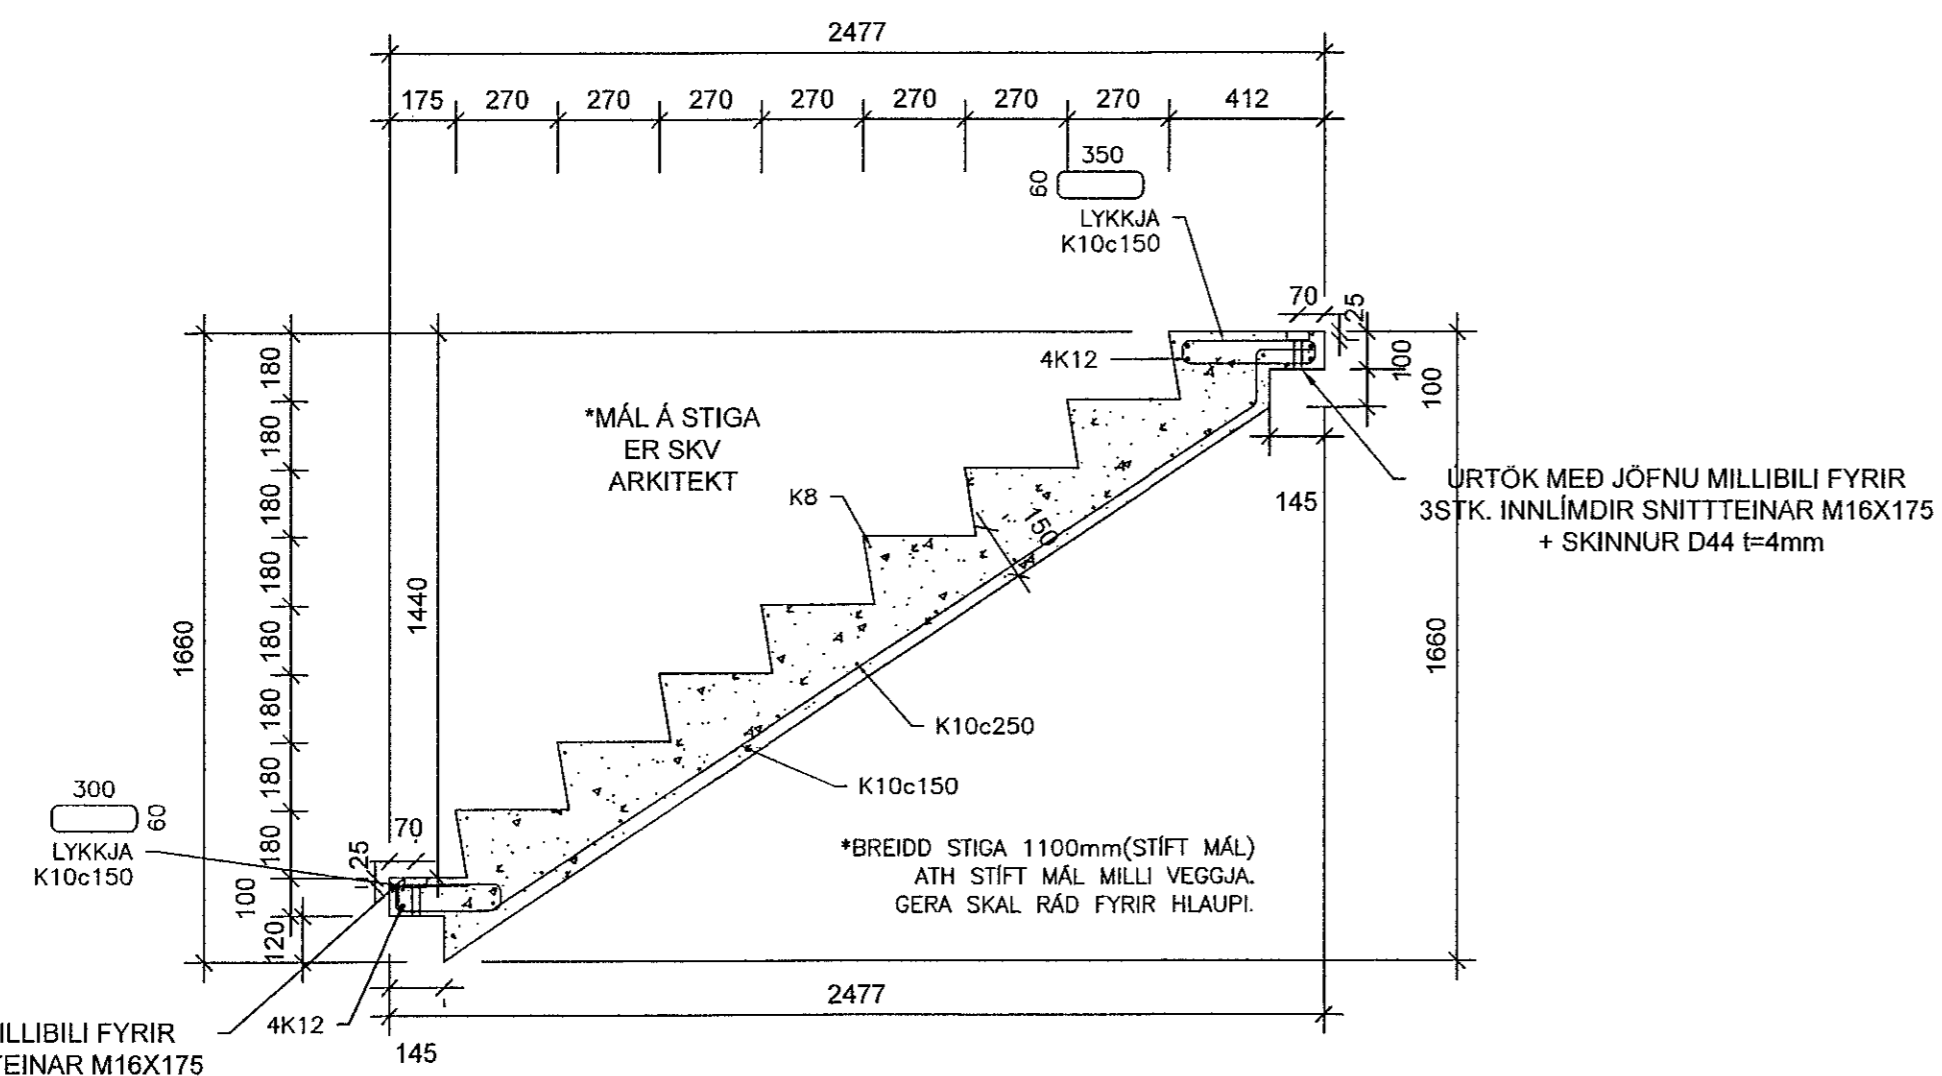

FORSTEYPTUR STIGI 3-5 STK  
Mkv. 2

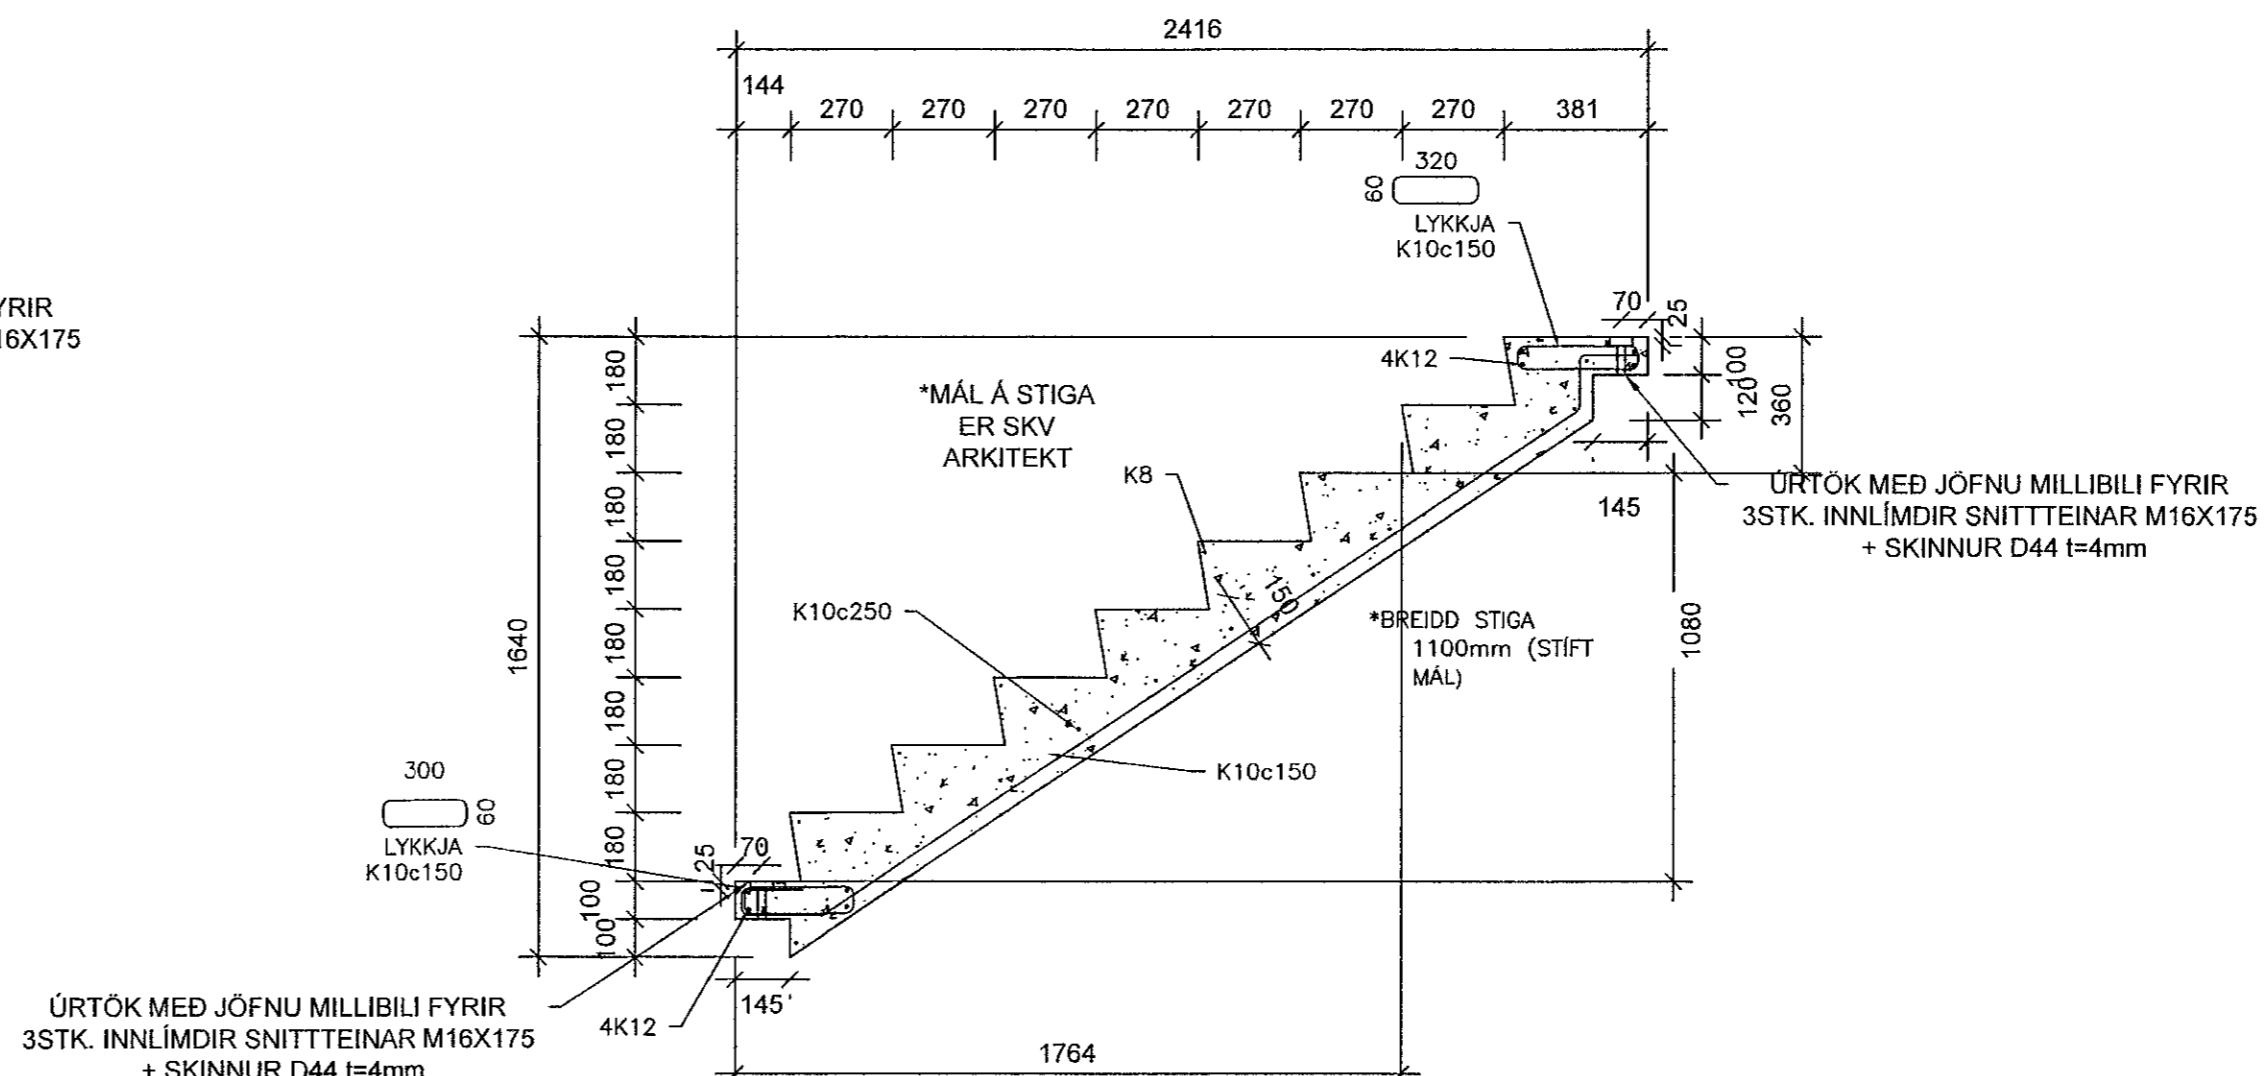

FORSTEYPTUR STIGI 4-5 STK  
Mkv. 2

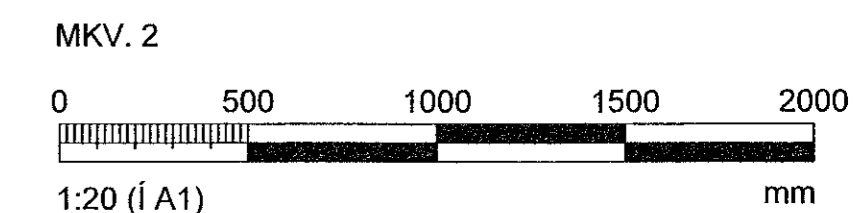

Hönnunarsjálf: Jóhann Einar Jónsson kt. 090982-3549			
Breytingar: <i>Jóhann Einar Jónsson</i> kt. 090982-3549			
NR.	DAGS.	BREYTING	SR.
1	15.06.2023	Frumútgáfa	HÓO

<b>VERKFRÆÐISTOFA</b>			
NNE Verkefrafæðistofa ehf. kt. 460421-0470 HUEDASMARI 5, 201 KÓPAVOGUR hoo@nne.is, S: 8993577(HOO)/8993077(SAO)			
SAMÞYKKT	Hákon Ólafsson	300577-3189	
VERK BAUGHAMAR 3 - MHL.02 HAFNARFJÖRÐUR			
TEIKNING BURÐARVIRKI FORSTEYPTIR STIGAR			
HANNAÐ SAÓ	TEKNAÐ SAÓ/HÓO	YFIRFARIÐ HÓO	MELKVARÐI 1:20
DAGS. 15.06.2023			ÚTGÁFA NR. 1