




Samþykkt þann  
01. JÚNÍ 2023  
Byggingarfulltrúinn í Hafnarfjörð  
Sólrún Björnsdóttir

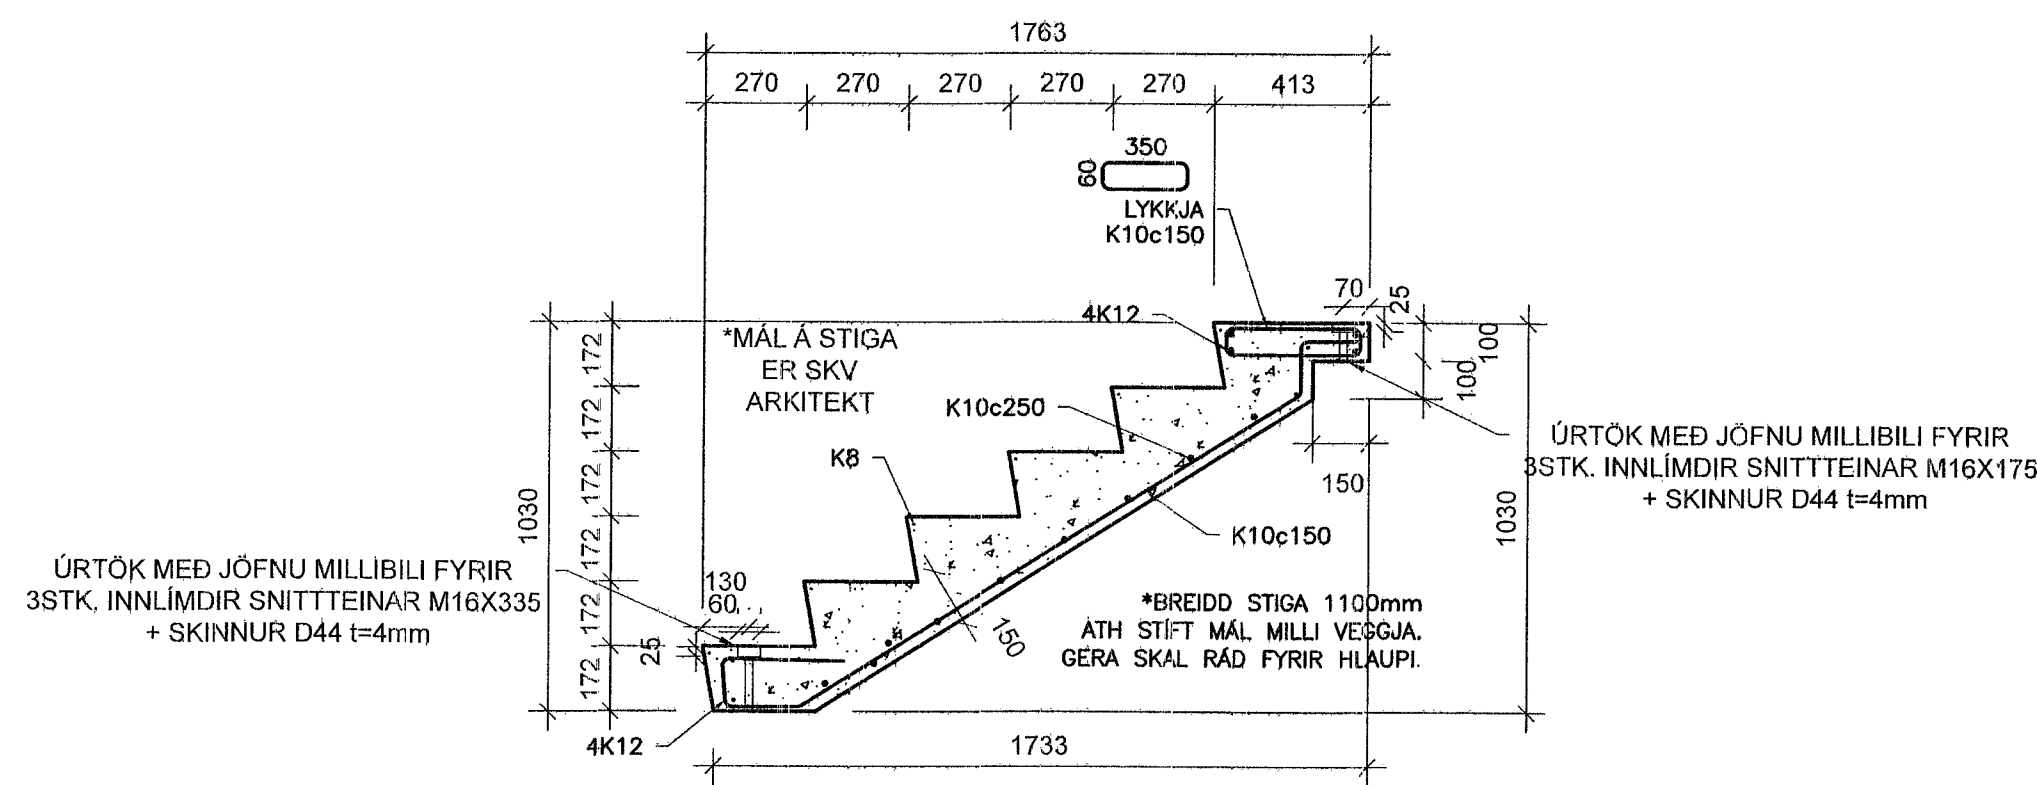


FORSTEYPTUR STIGI 1 - 1 STK  
Mkv. 2

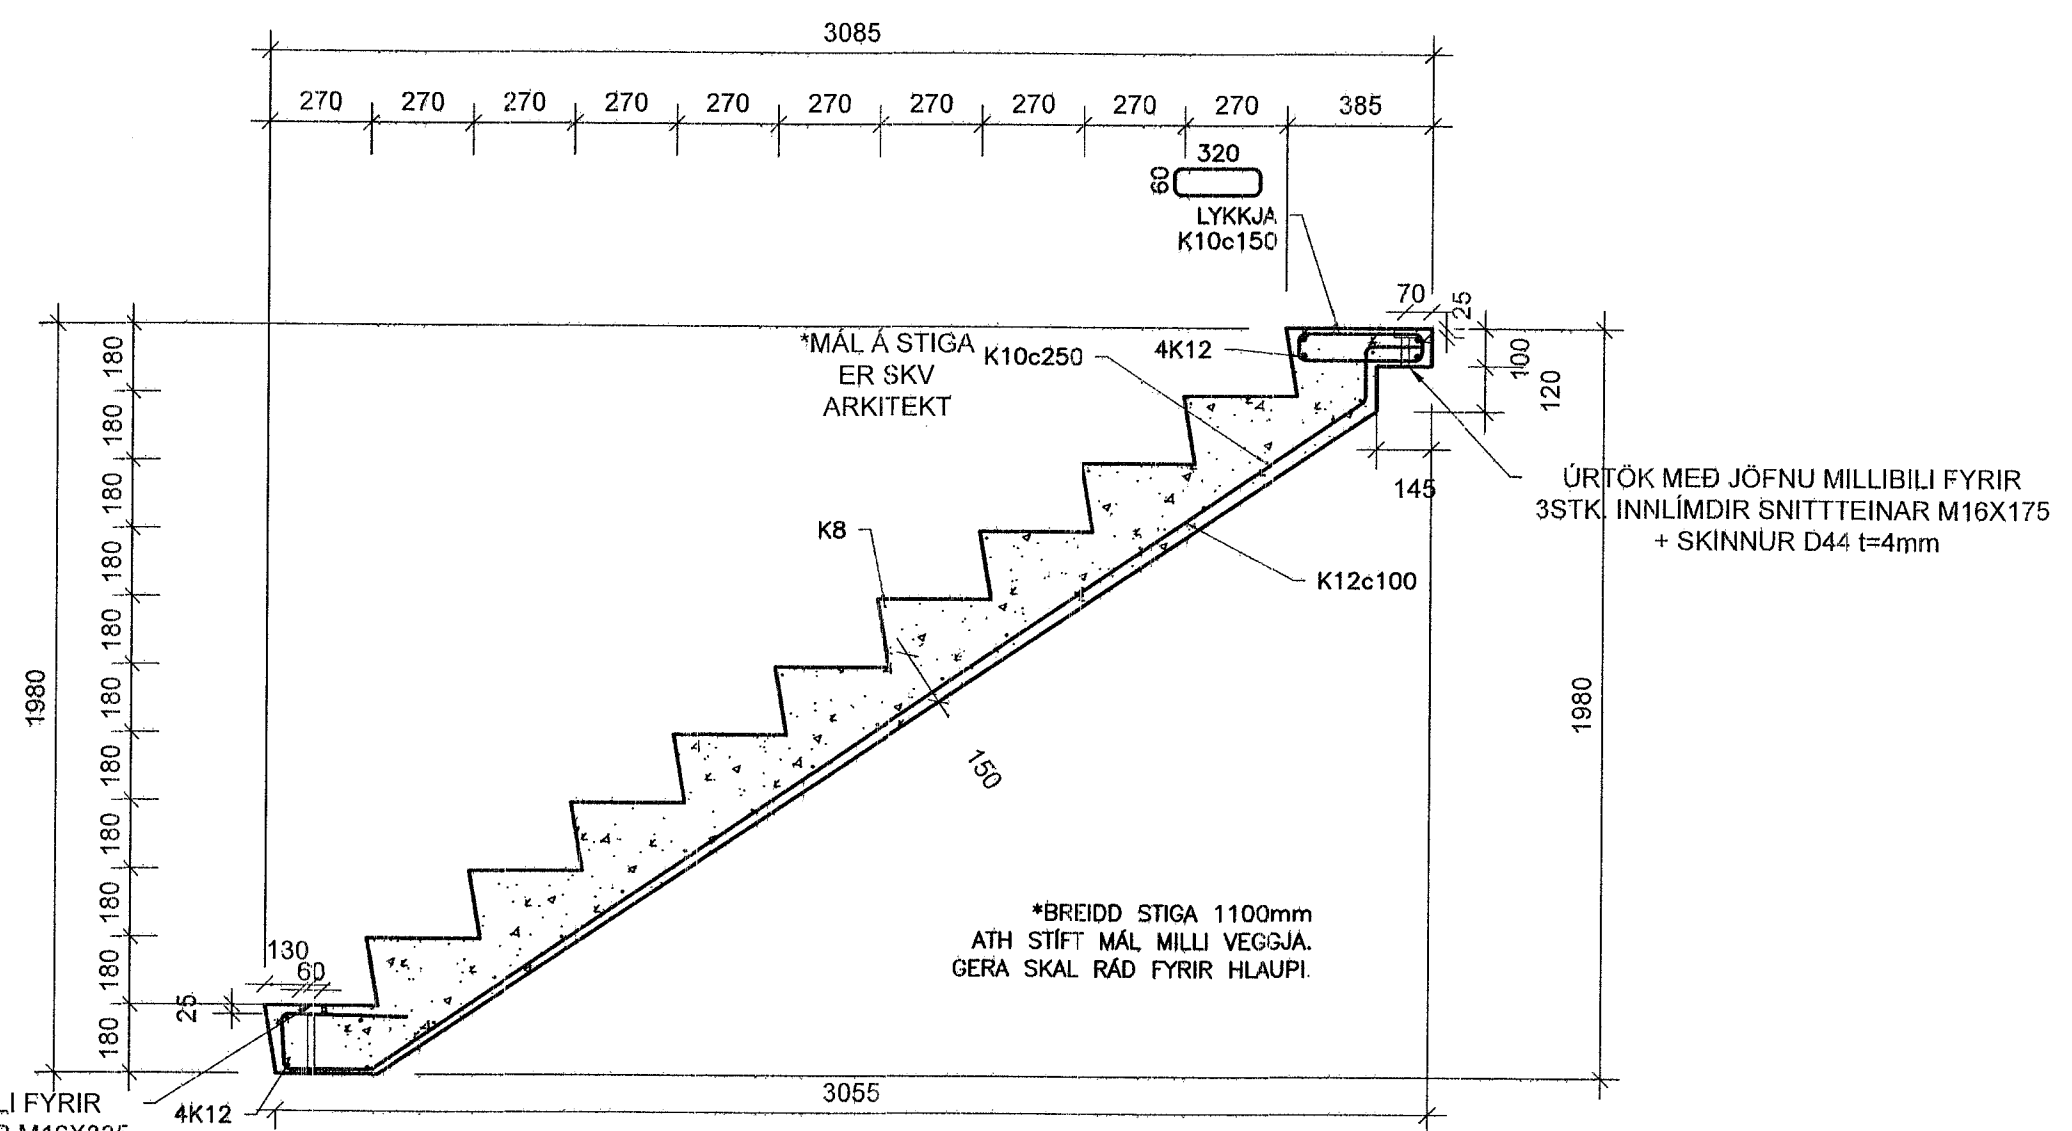


FORSTEYPTUR STIGI 2 - 1 STK  
Mkv. 2

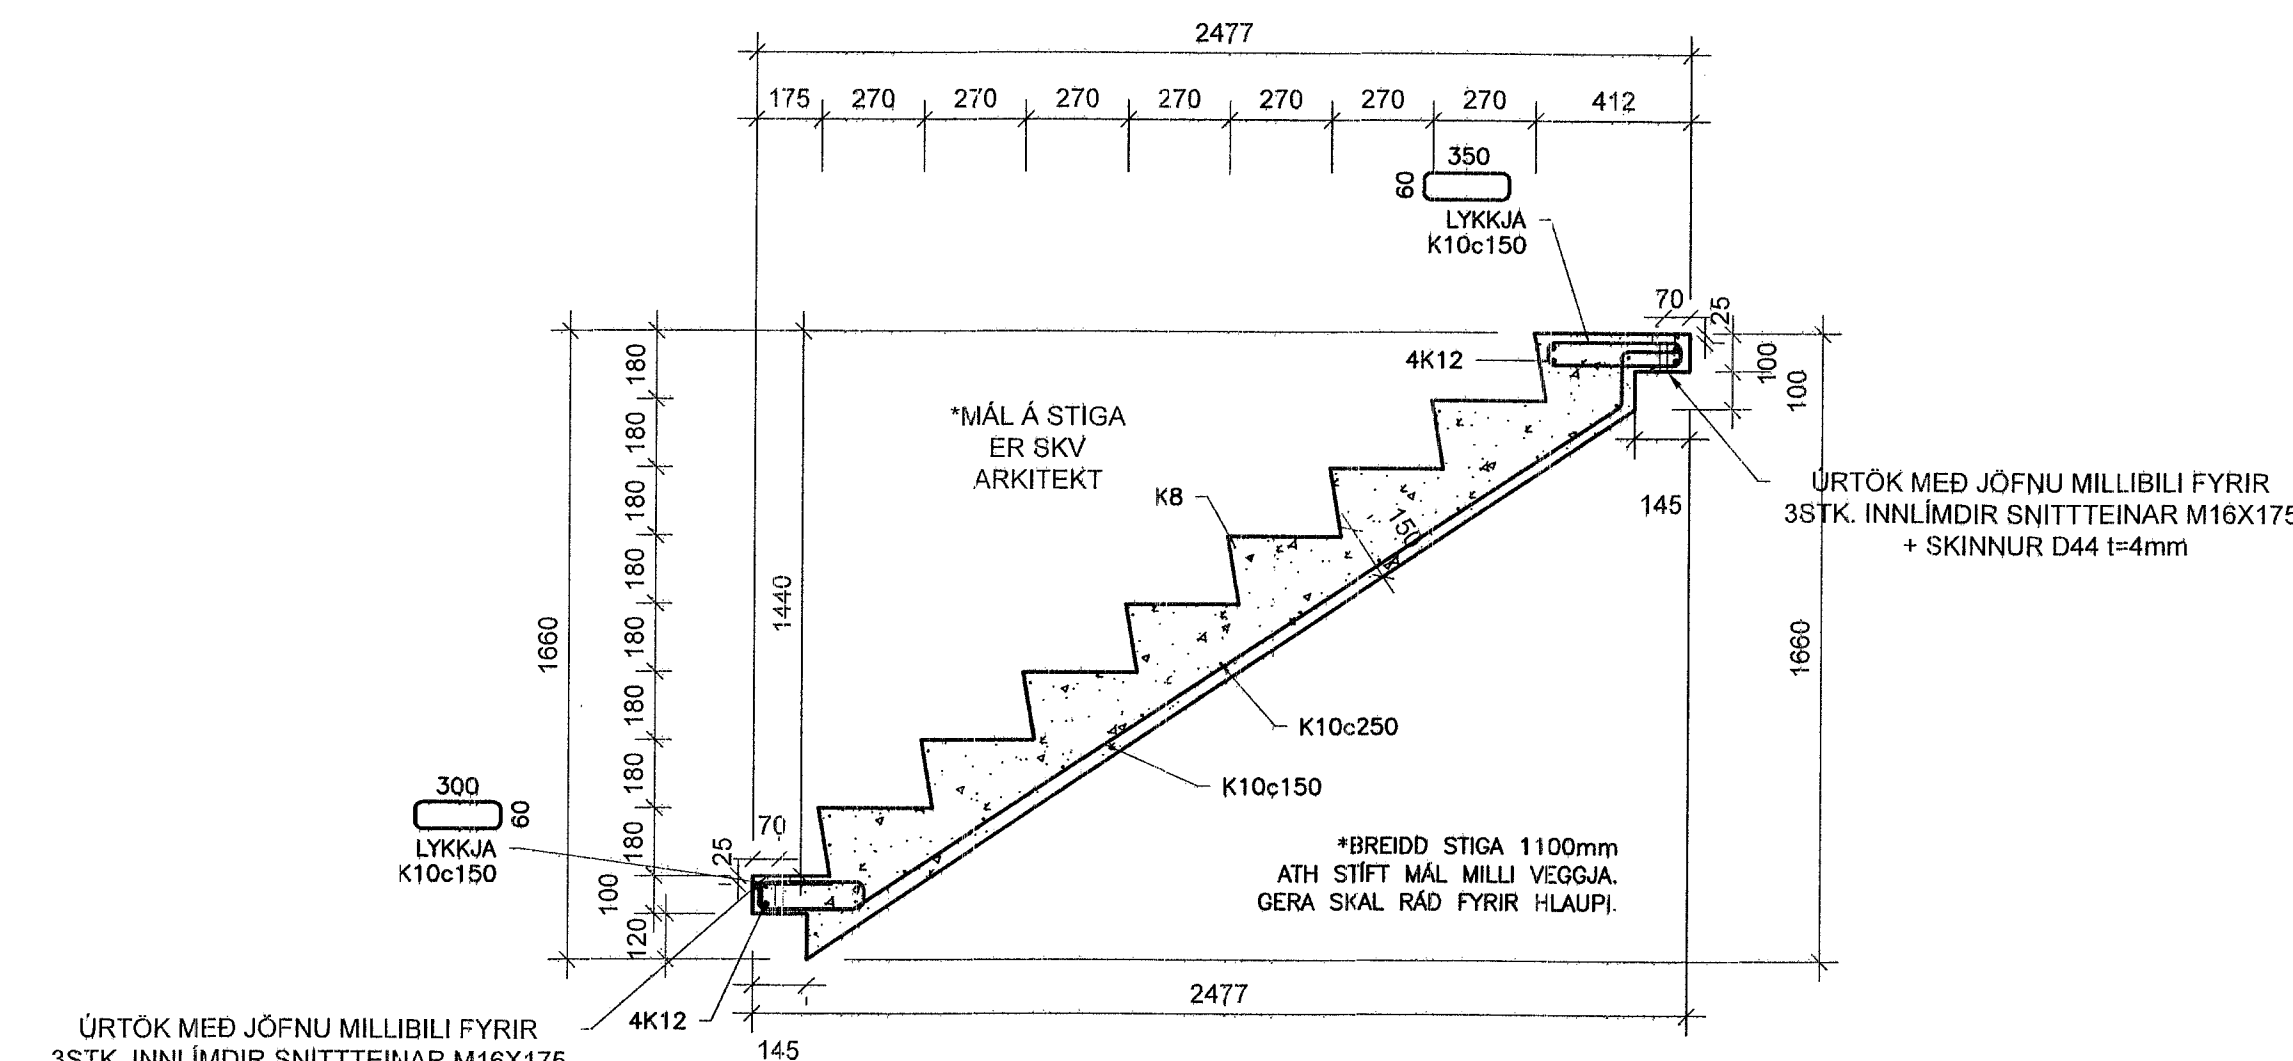

FORSTEYPTUR STIGI 3 - 5 STK  
Mkv. 2

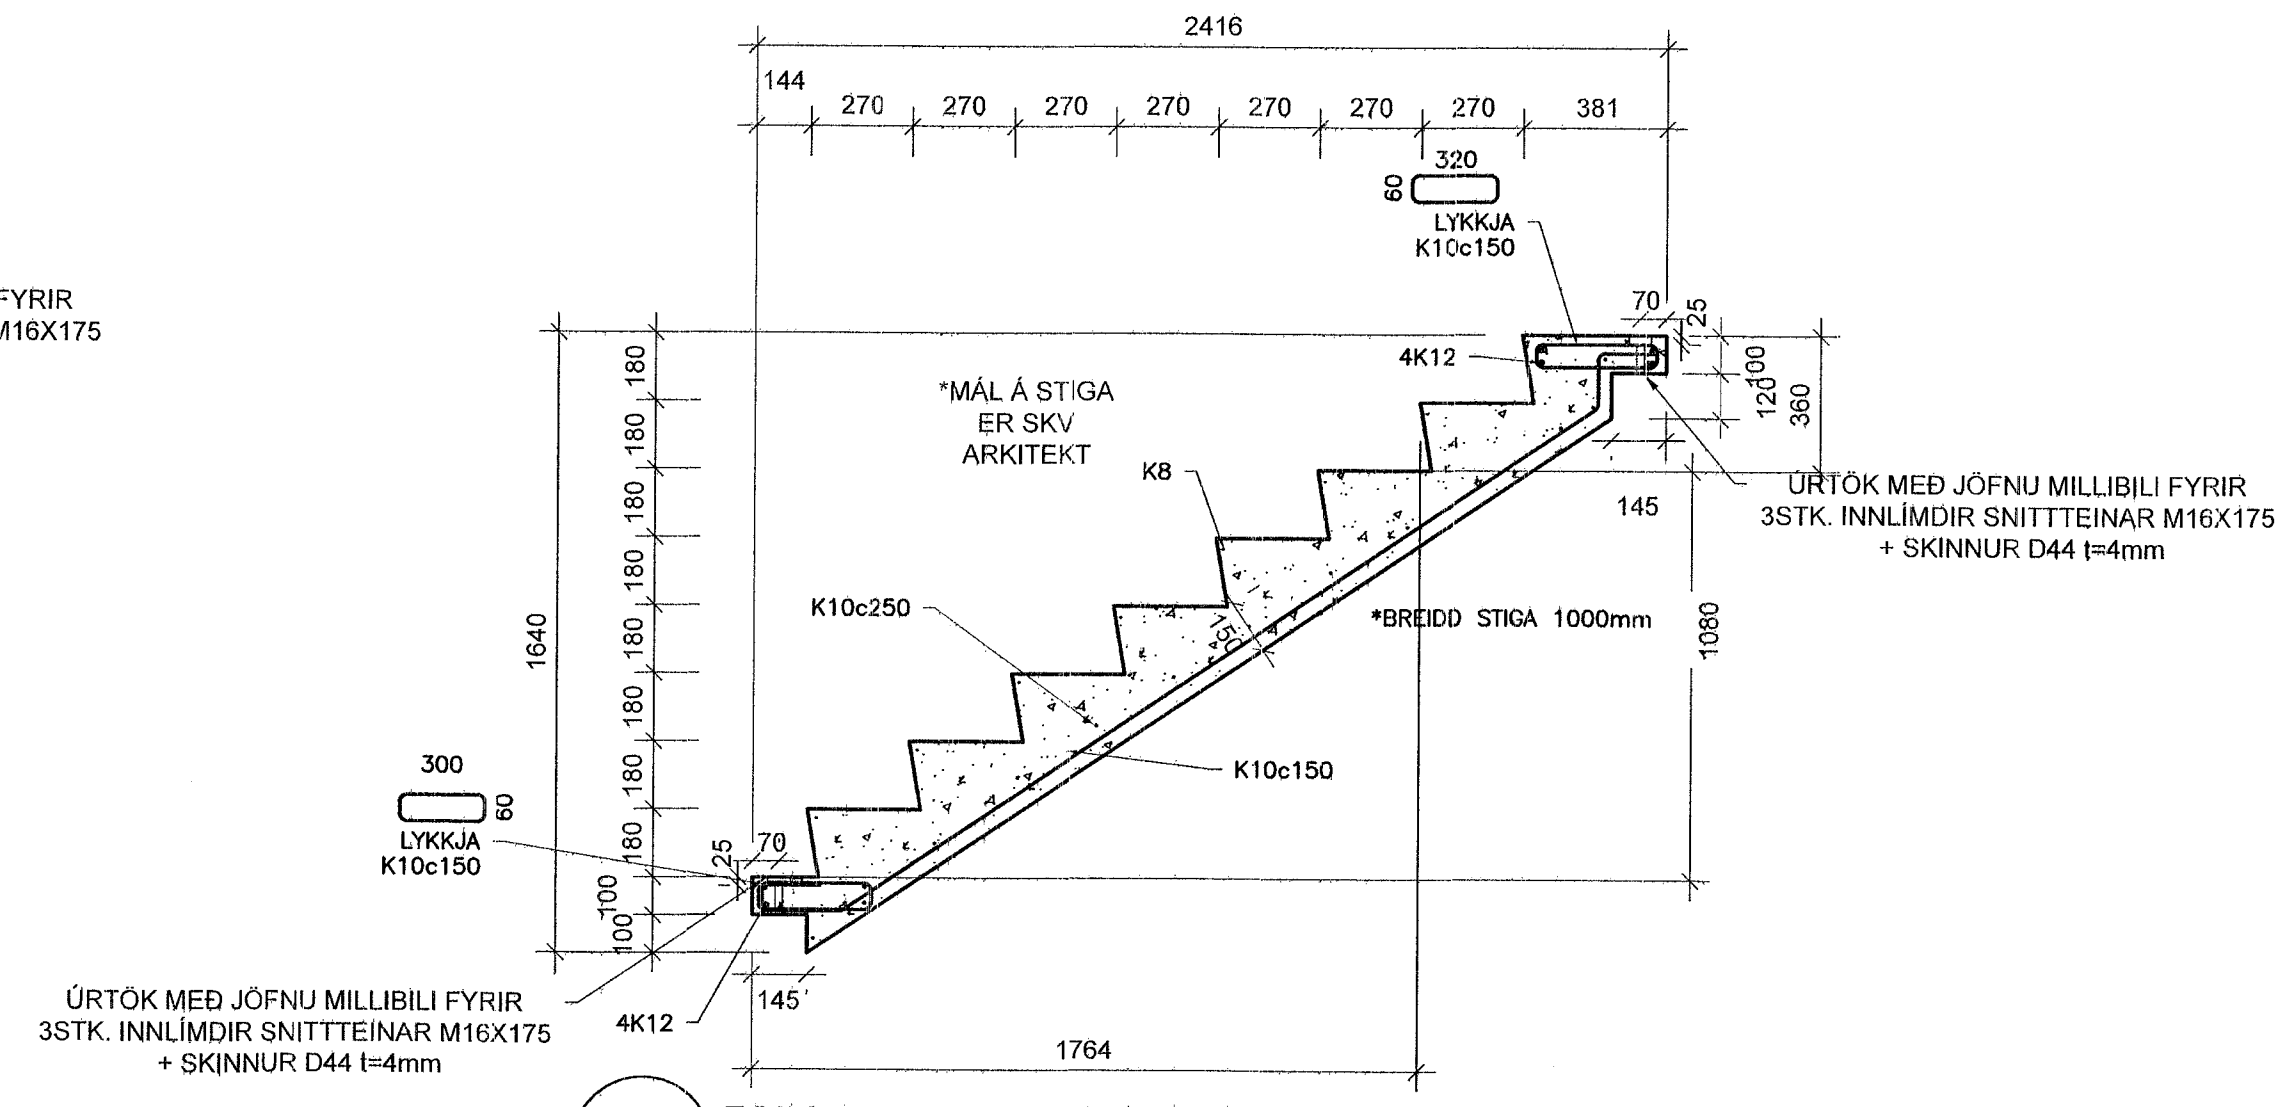

FORSTEYPTUR STIGI 4 - 5 STK  
Mkv. 2

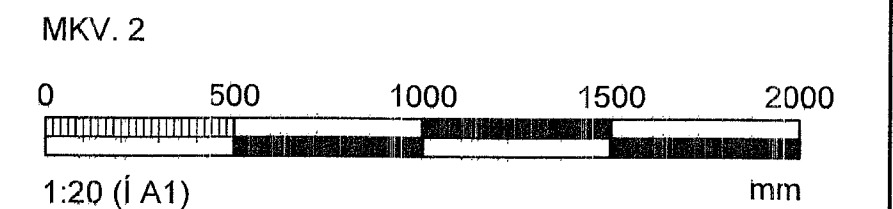

Hönnunarskjafi: Jóhann Einar Jónsson, kt. 090982-3549			
Kt. 090982-3549			
BREYTINGAR			
NR.	DAGS.	BREYTING	Sb.
1	04.05.2023	Frumútgáfa	HÓ
VERKFRÆÐISTOFA			
NNE Verkefndistofa ehf. kt. 460421-0470			
HÆBASMÁRI 6, 201 KÓPÁVOGUR			
hoo@nne.is, S: 8993577 (HÓO) 8993077 (SAÓ)			
SAMPYKKT Hákon Ólafur Ólafsson 300577-3189			
VERK BAUGHAMAR 1 (MHL.01)			
HAFNARFJÖRÐUR			
TEIKNING BURÐARVIRKI			
FORSTEYPTIR STIGAR			
HANNAÐ SAÓ	TEIKNAD SAÓ/HÓO	YFIRFARIB HÓO	MELKVARDBI 1:20
DAGS. 04.05.2023			VERK NR. 22027
TEIKNING NR. B210		ÚTGÁFA NR. 1	