



GRUNNMÝND 1:50

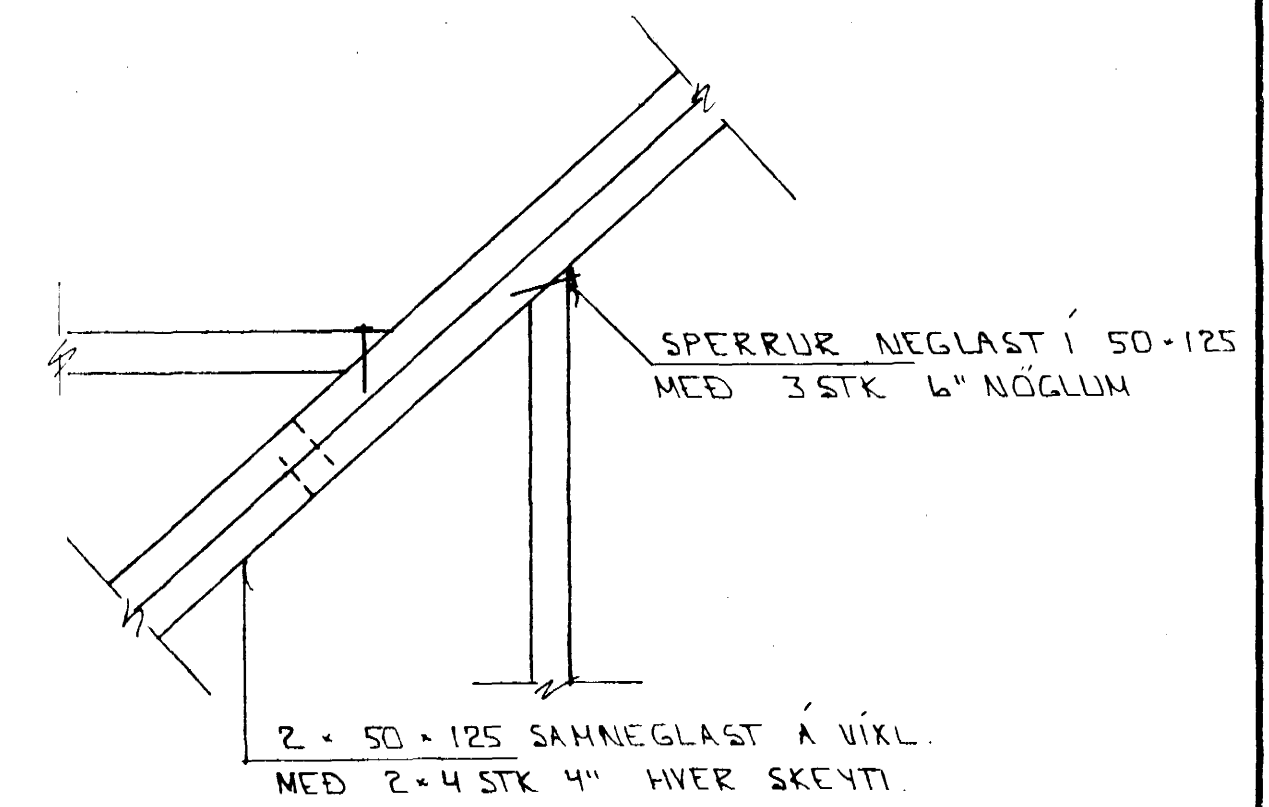

SÉRMYND A 1:10

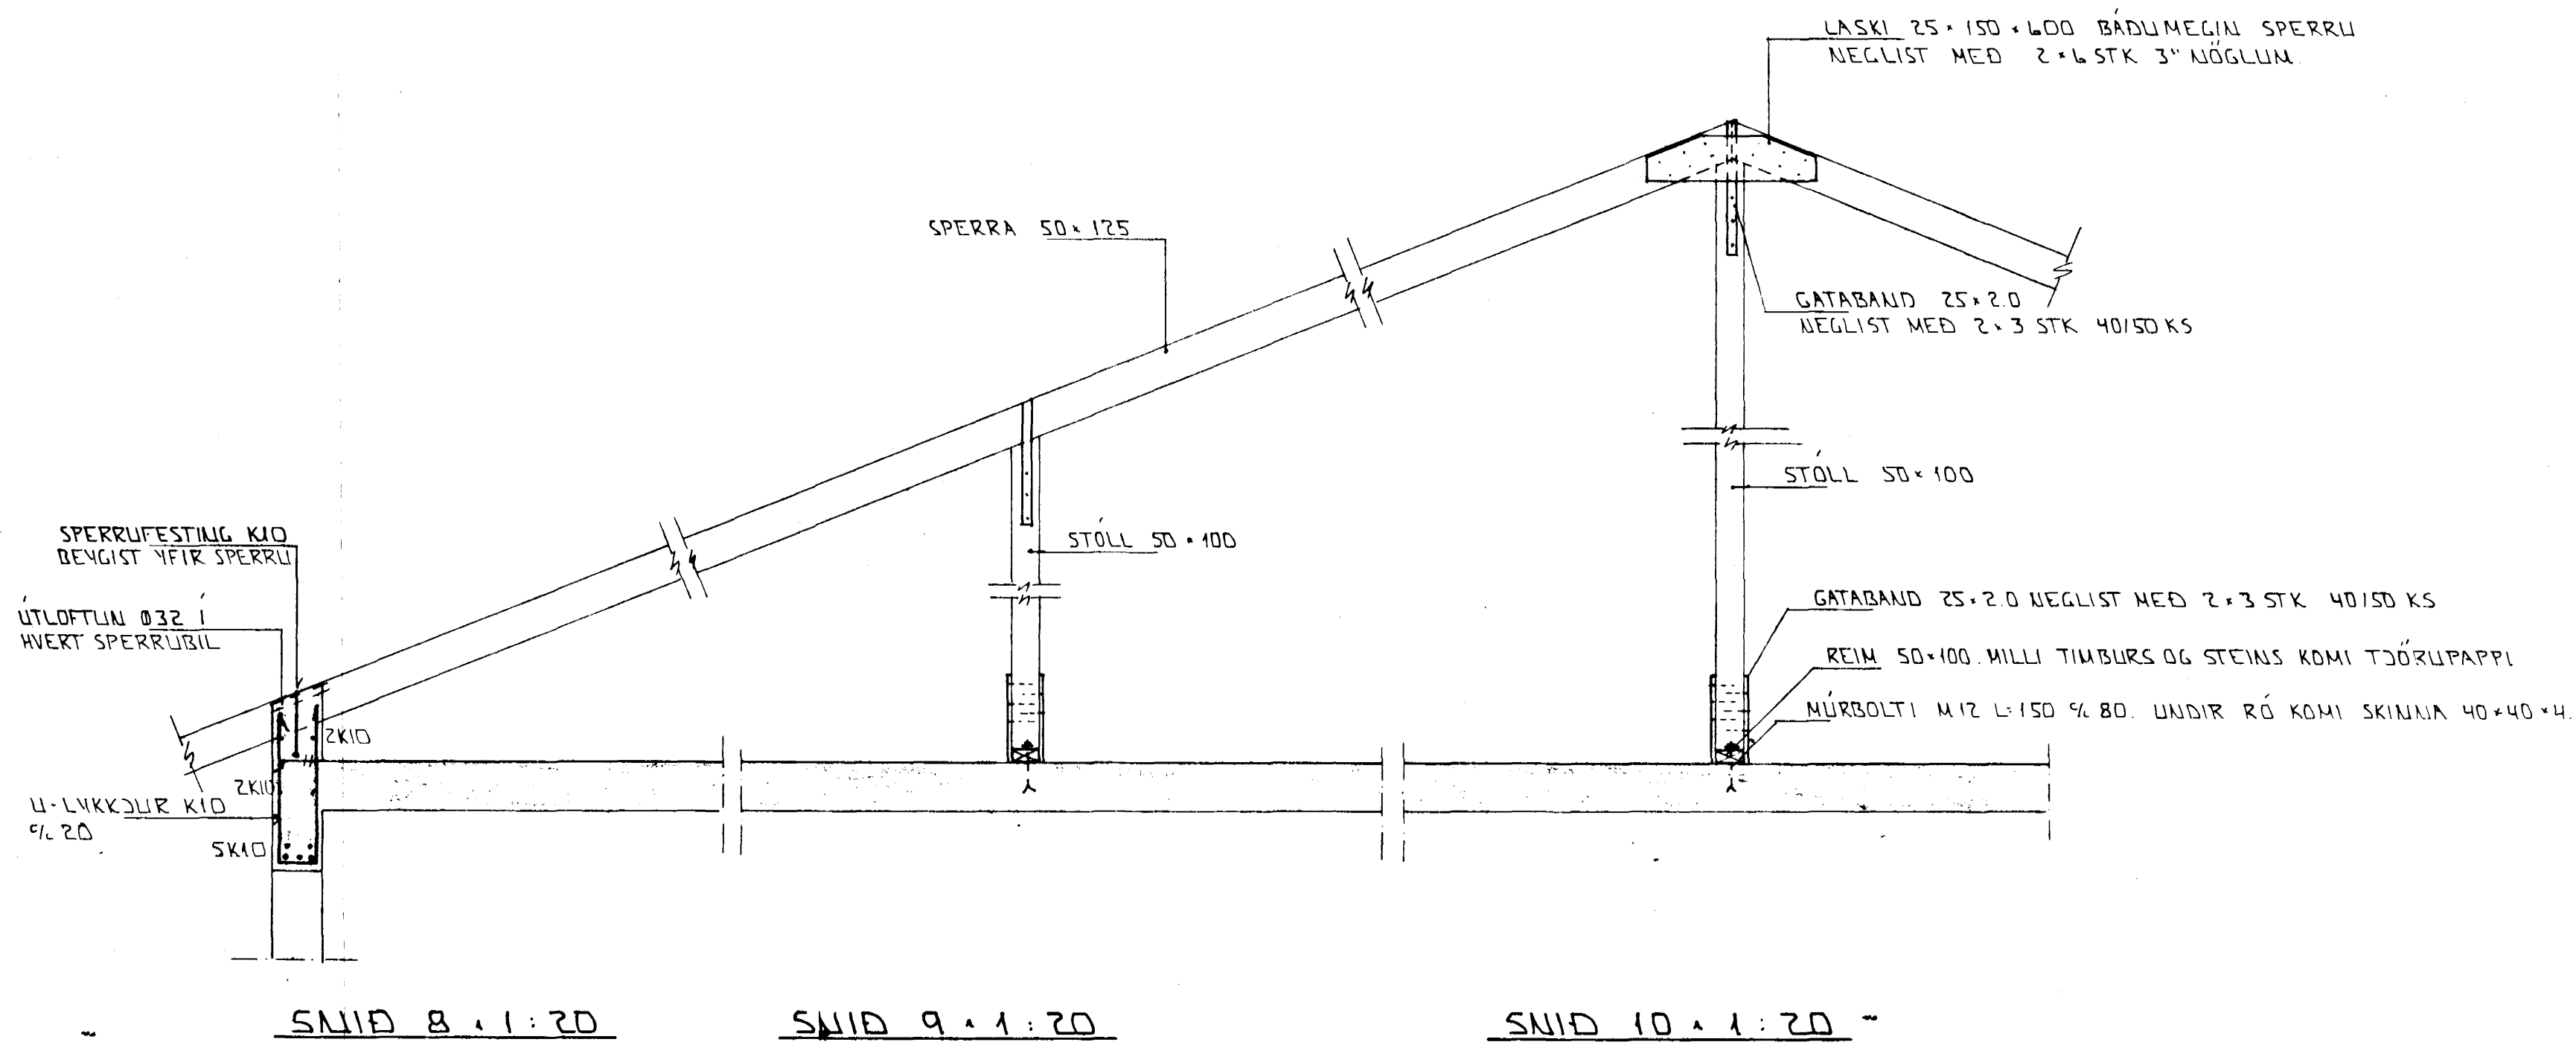

SNID 8 1:20

SNID 9 1:20

SNID 10 1:20

BR: DAGS. EDLI BR. SIGN

BERJAHLÍÐ 1
HAFNARFIRDI

GRUNNMÝND - ÞAKVIRKIS

MKV 1:50
DAGS APRIL '98
VERK NR. 9715
TEIKN NR. 1-06
HANNAD
TEIKNAD
YFIRFARIÐ

Byggingufulltrúi Hafnarfjarðar
Algreitt þann
15 APR. 1998
Sigurbjartur Halldórsson