



Berjahlid nr 3 m. 1:100 Hafnafirdi

Samþykkt þann
04 FEB. 1997
Byggingatulltrúinn í Hafnafirði
Erlundur Hjalmarsson

Blad nr 7

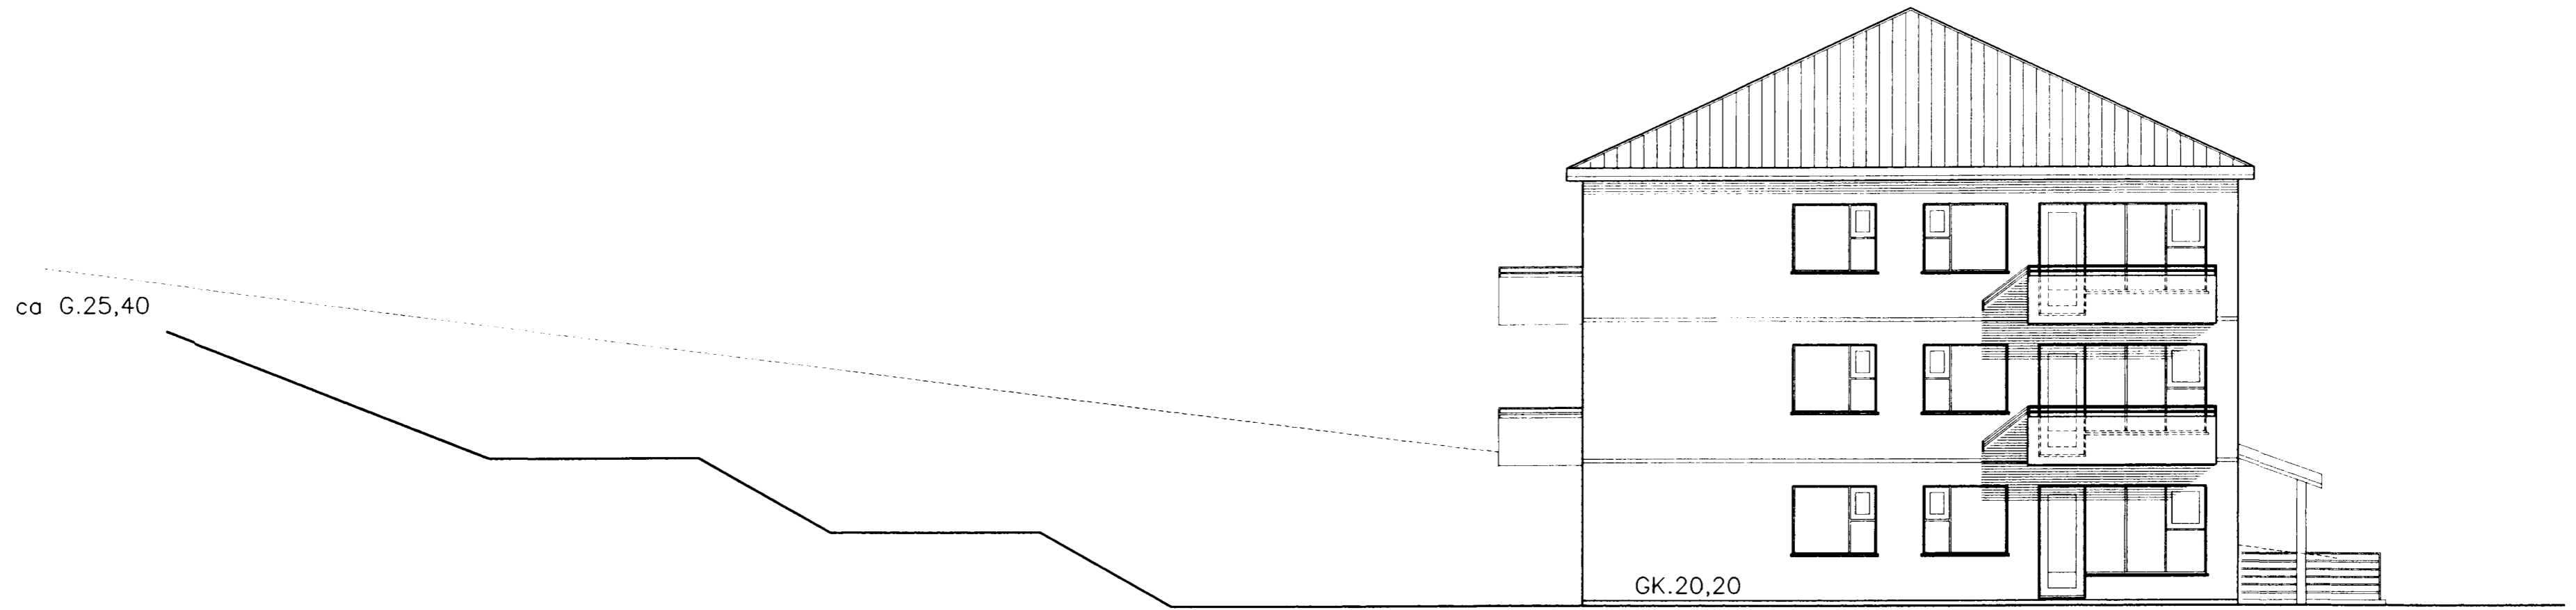

Austur

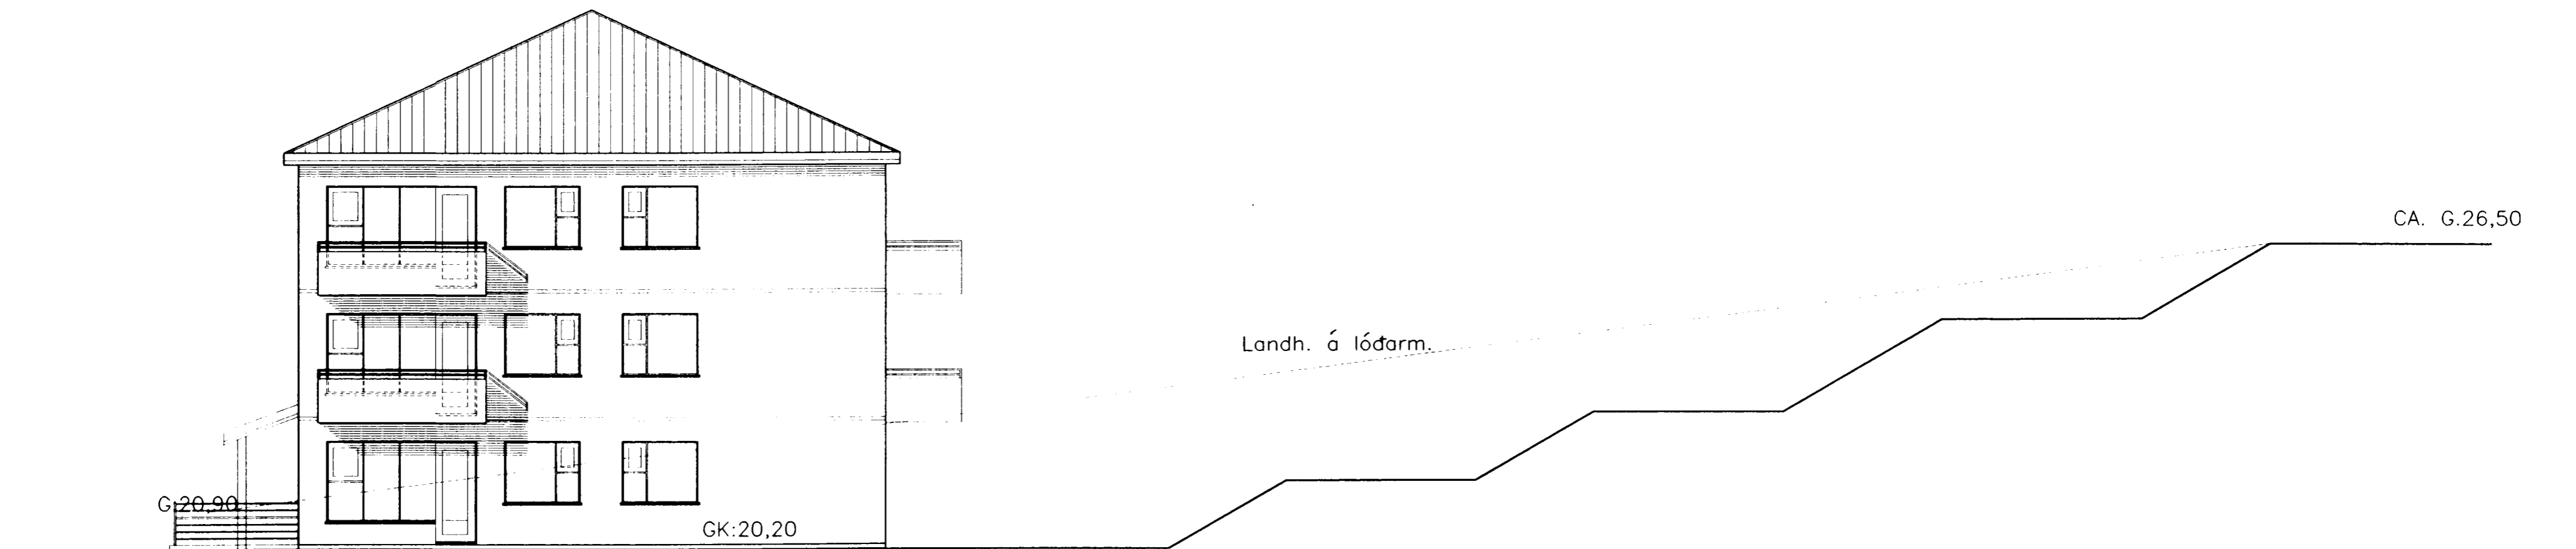

VESTUR

es	TEIKNISTOFAN Sudurlandsbraut 48 Simi 5887344 Fax 5887343	
	VERKHEITI	Berjahlid nr.3 Hafnafirdi Útlit
	MAL.	1:100 BLAD NR. 7
	DAGS.	Des. 1996
SIGURDUR KJARTANSSON kt. 090246-2839		BREYTT.