


Berjahlid nr 3 m. 1:100 Hafnafirdi

Samþykkt þann
04 FEB. 1997
Byggingatulltrúinn í Hafnafirði
Erlundur Hjalmarsson

blað nr. 8

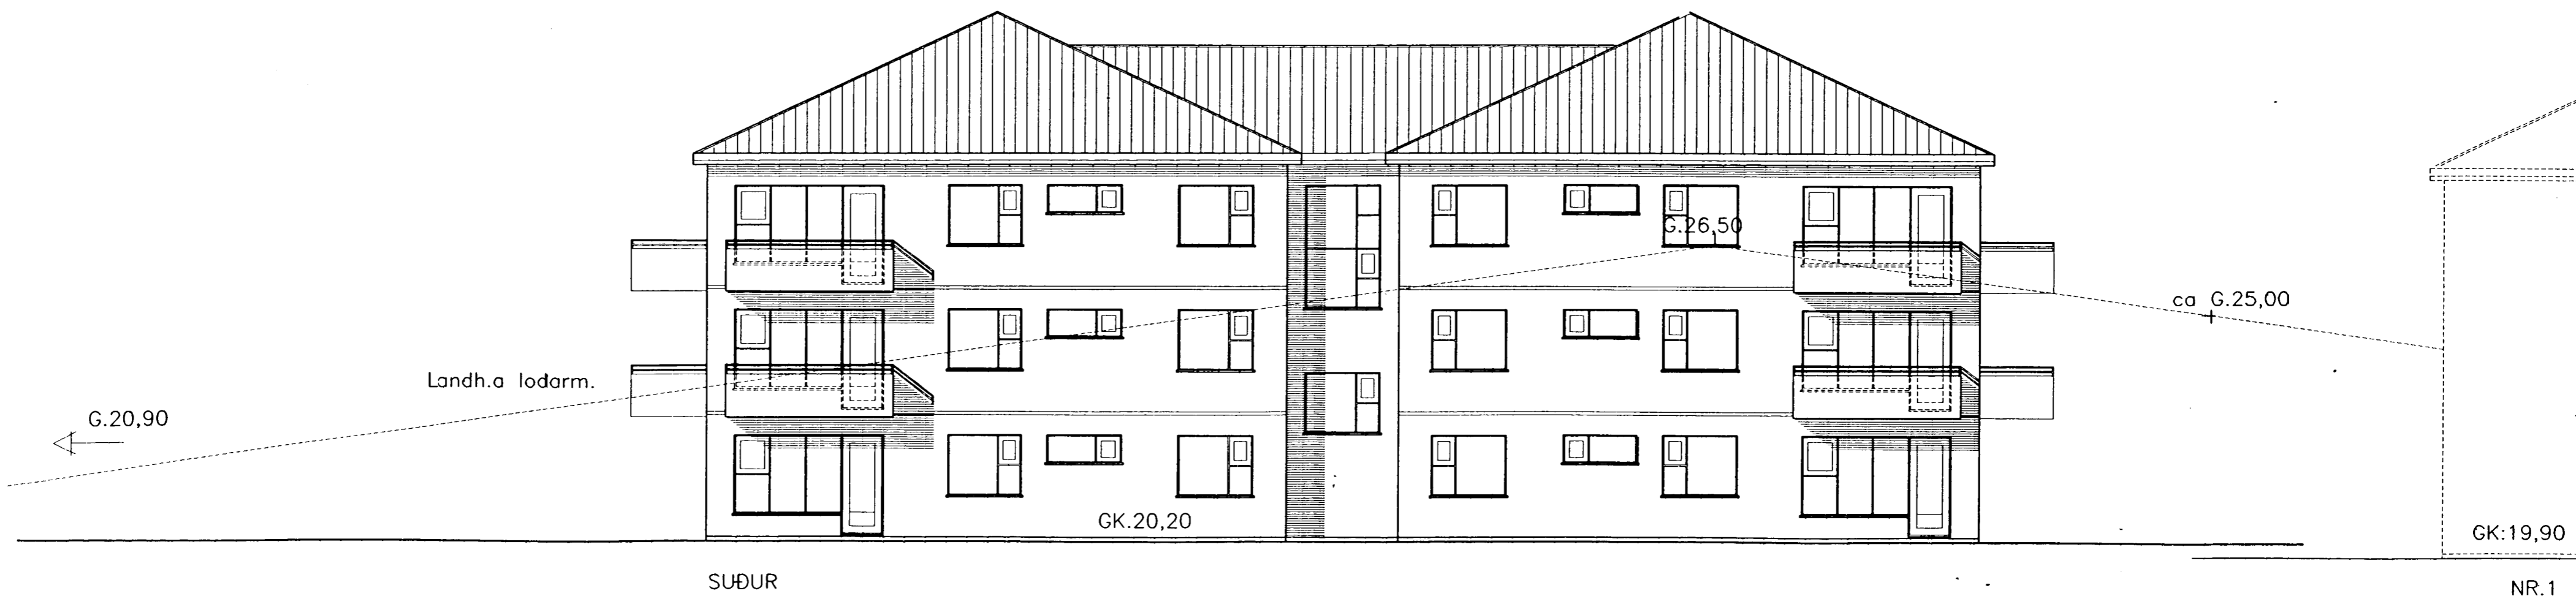

es

TEIKNISTOFAN Sudurlandsbraut 48 Sími 5887344 Fax 5887343
VERKHEITI: Berjahlid nr.3 Hafnafirdi Utlit
MAL: 1:100 BLAD NR. 8
DAGS: Januar 1997
BREYTT:
SIGURDUR KJARTANSSON kt. 090246-2839