
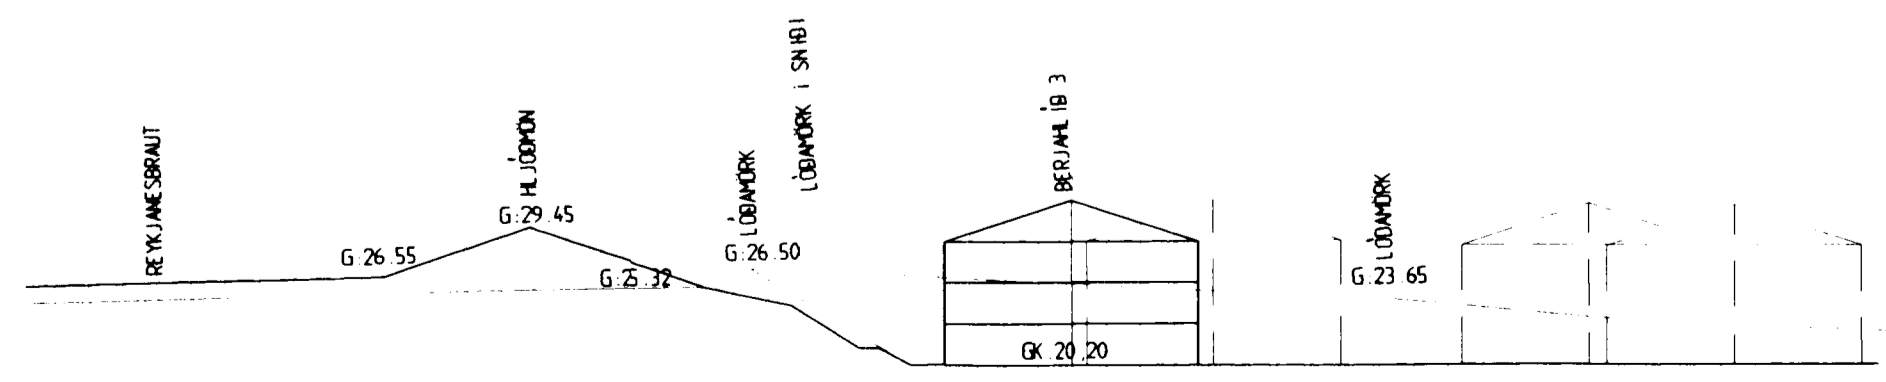
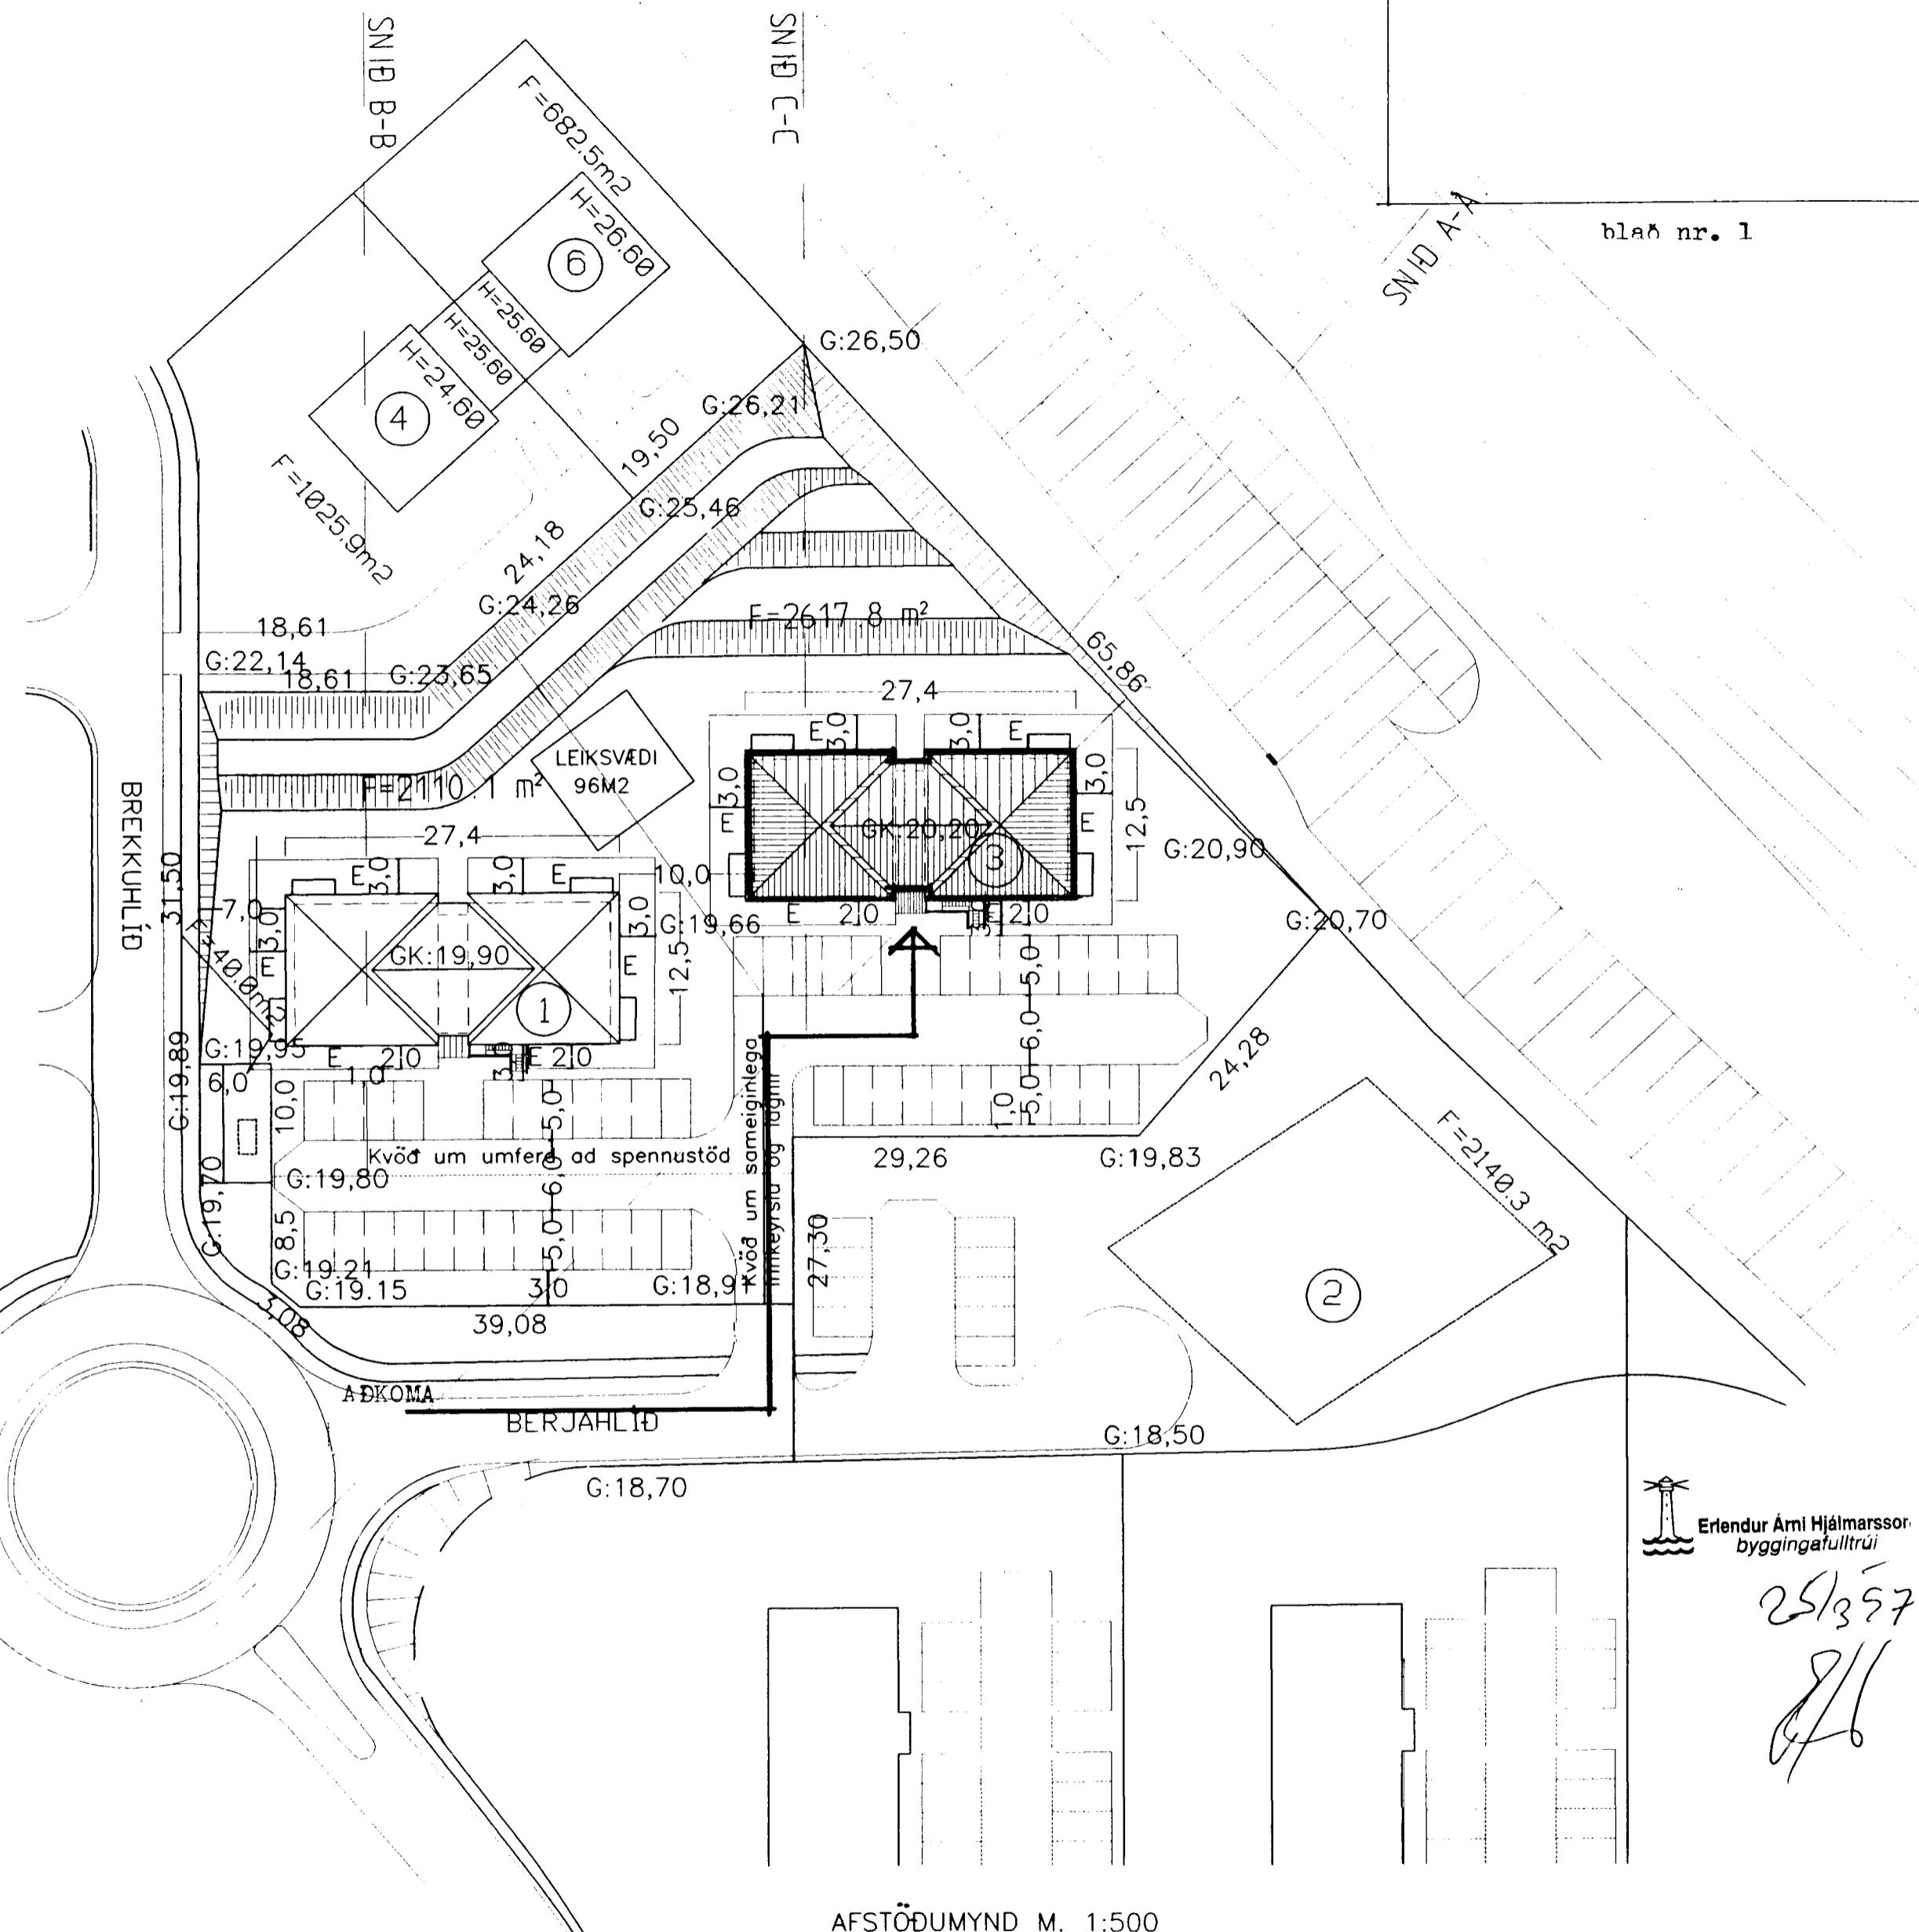


Berjahlíd nr 3 m. 1:500 Hafnafirði

v/ELDVARNA

blað nr. 1

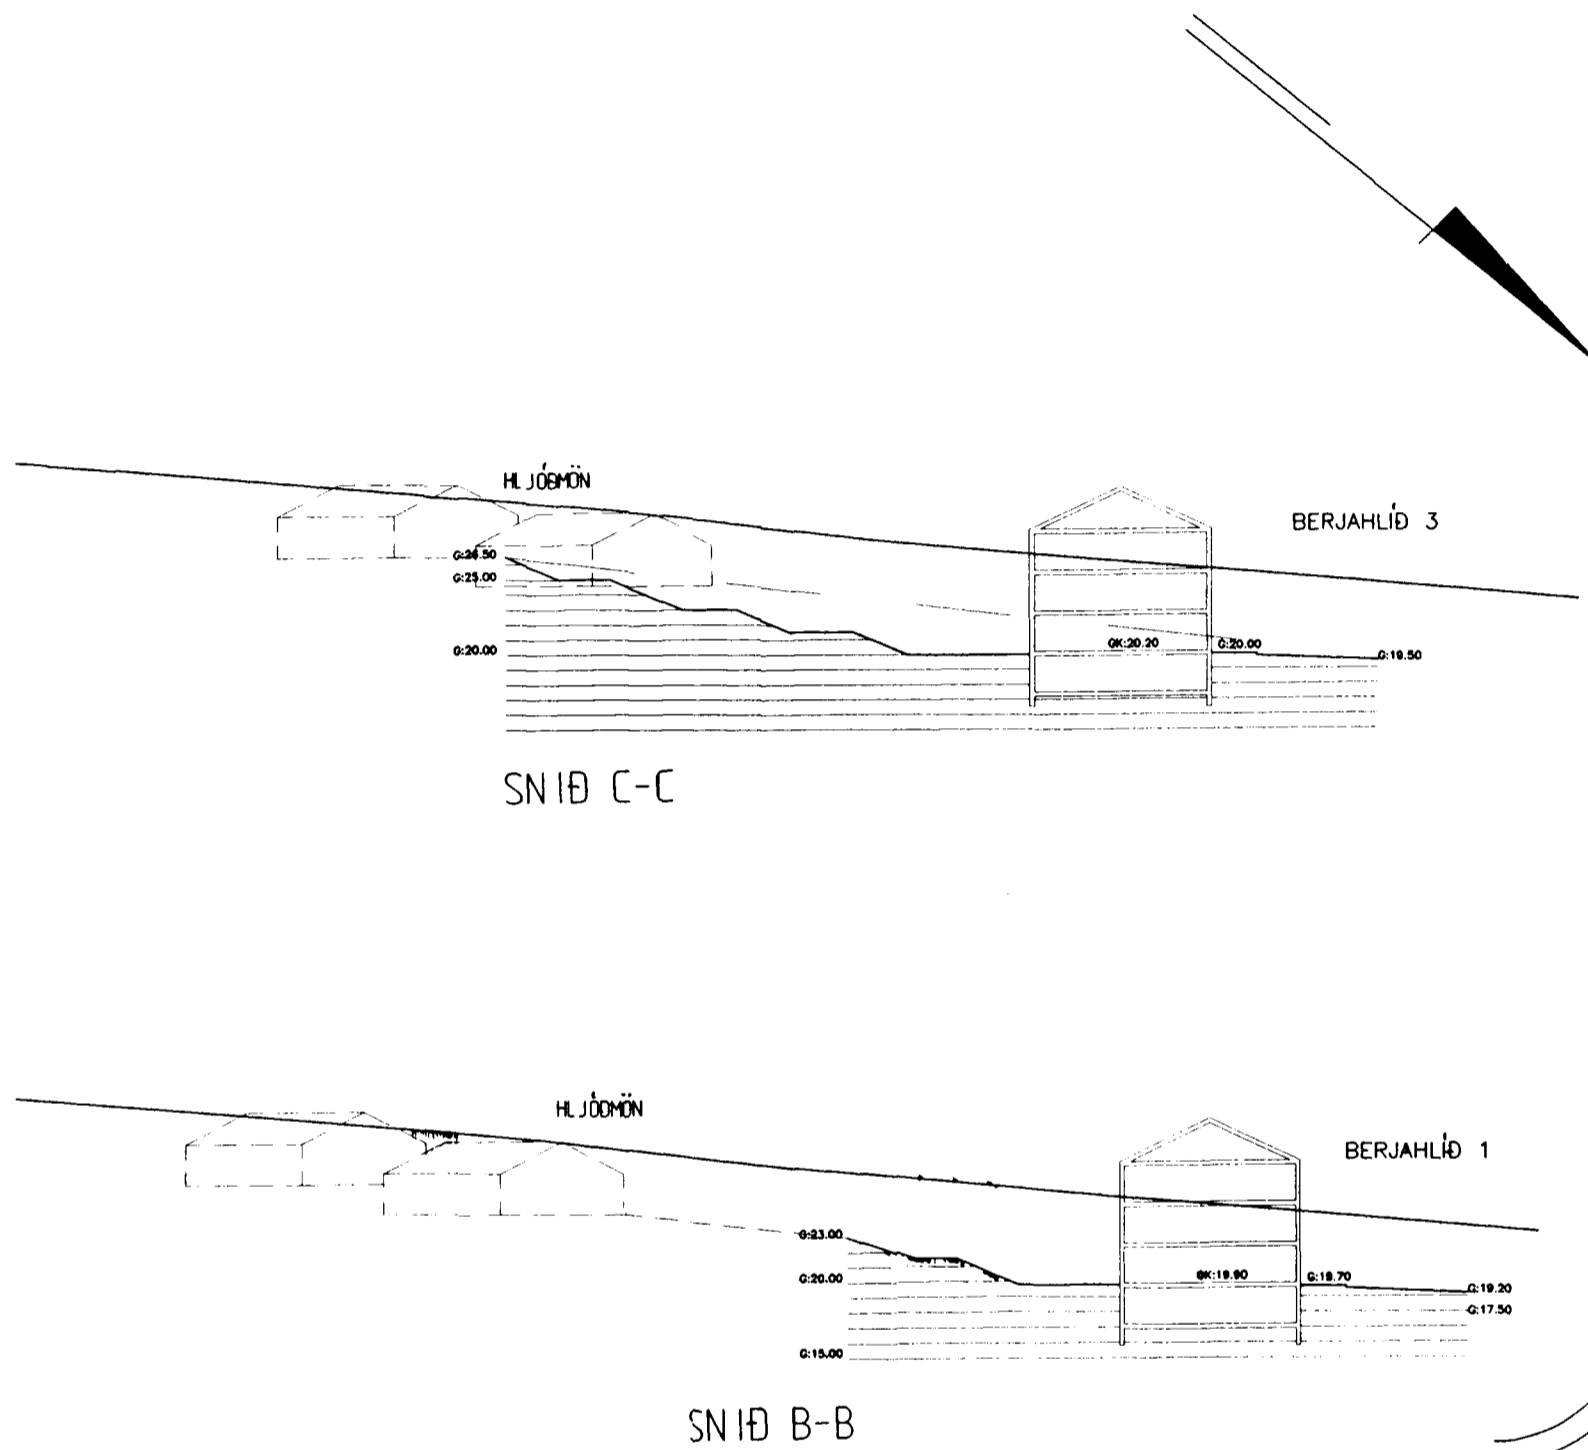

SNIB A-A. Í REYKJANESBRAUT, HLJÓÐMÖN OG BERJAHLÍÐ 3

AFSTÖÐUMYND M. 1:500

Erlendur Árni Hjálmarsson
byggingatulltrúi

25/357
8/16

ES TEIKNISTOFAN Sudurlandsbraut 48 Sími 5887344 Fax 5887343
 VERKHEITI. Berjahlíd nr 3 Afstöðumynd
 MAL. 1:500 BLAD NR. 1
 DAGS. Janúar 1997
 BREYTT.
 SIGURDUR KJARTANSSON kt. 090246-2839