



GRUNNMYND 2. HÆÐAR

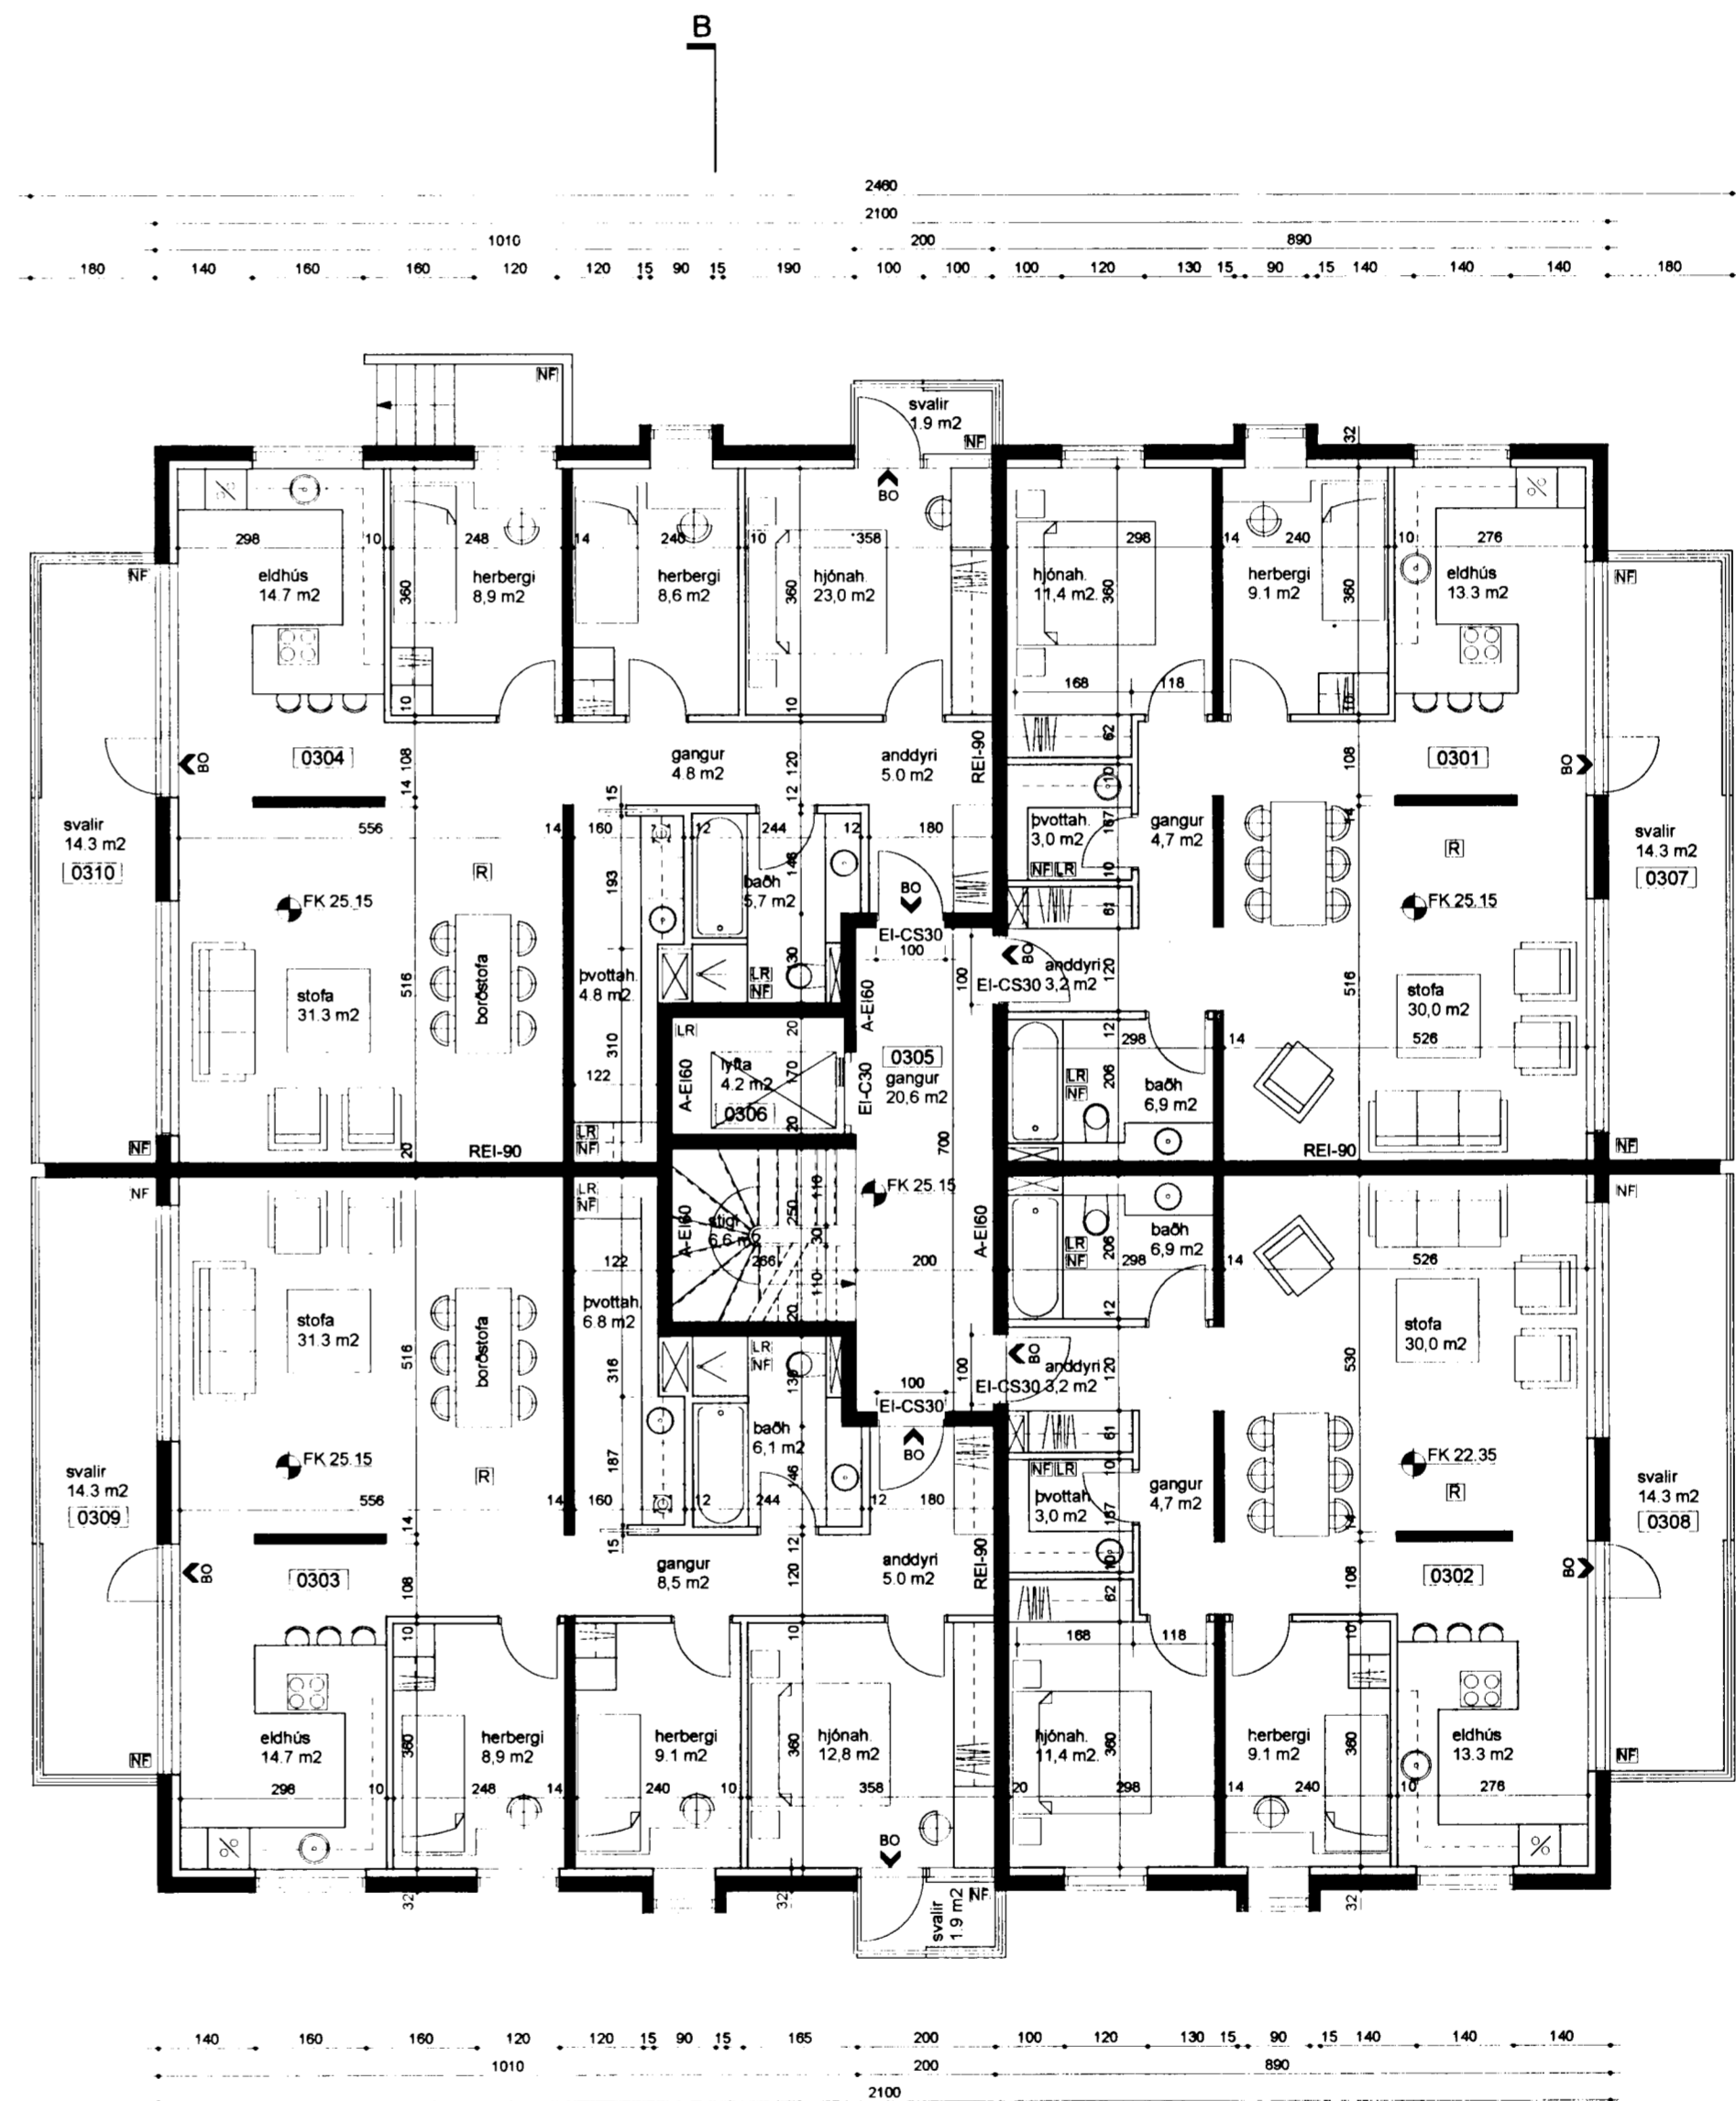

GRUNNMYND 3. HÆÐAR

BREYTINGAR
nr. dags. lýsing
A 25.4.05. breyttar brunamerkingar.

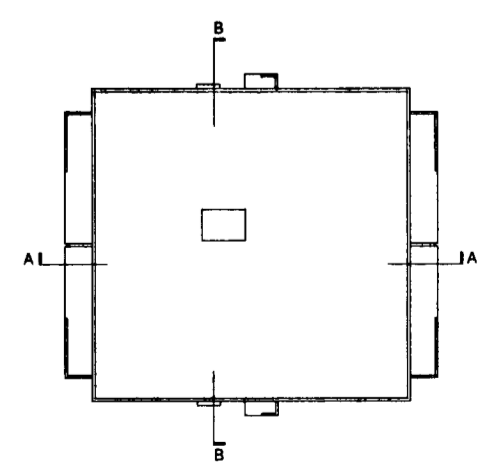

29/4/05
Sékkvili byggingarfulltrúar

BERJAVELLIR 1 HAFNARFIRÐI

ADALUPPDRÁTTUR

GRUNNMYND
2-3 HÆÐAR

VERK: 04-020
KVAFÐI: 1:100
D.A.G.S.: 22.02.05
TEIKN: ÖSIG
TEIKN NR.: 102

Talunnotofa Þingholtstræti 27 101 Reykjavík
Sími: 552 6440 fax: 552 7661 email: funka@funka.is
Anna Kr. Hjartaróttir arkitekt þálf: 150964-5989
Ari Már Lúðvínsson arkitekt þálf: 060958-6459
Ómar Sigurbergsson innarkr þálf: 260958-4969