




SNID D • 1:20

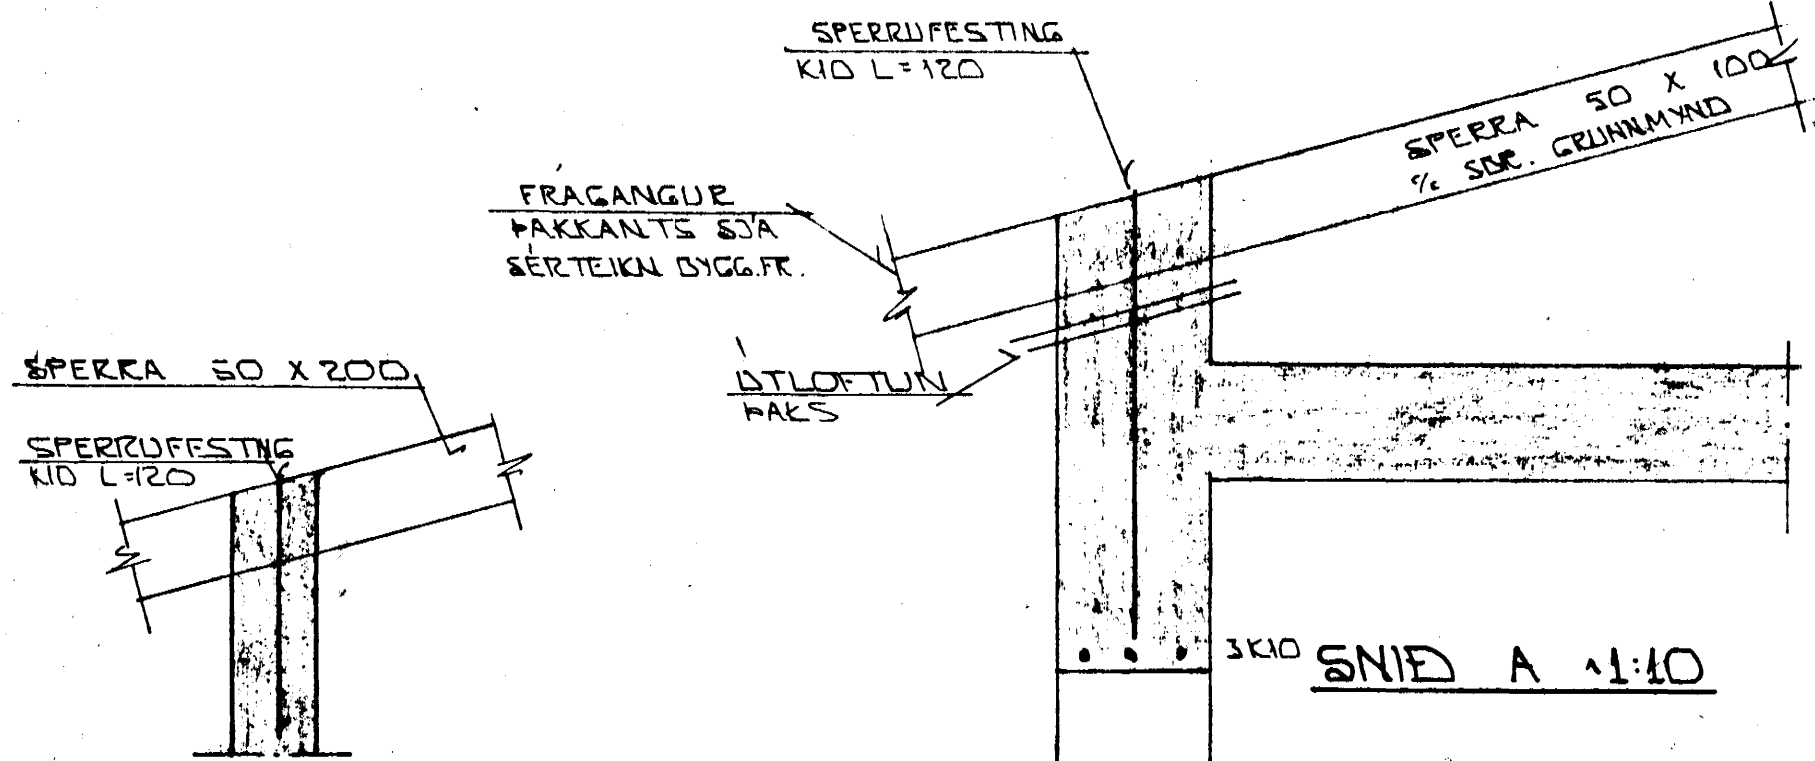


SNID A • 1:10

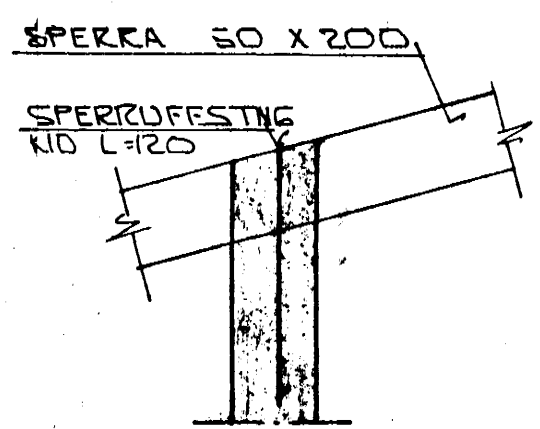


SNID G • 1:20

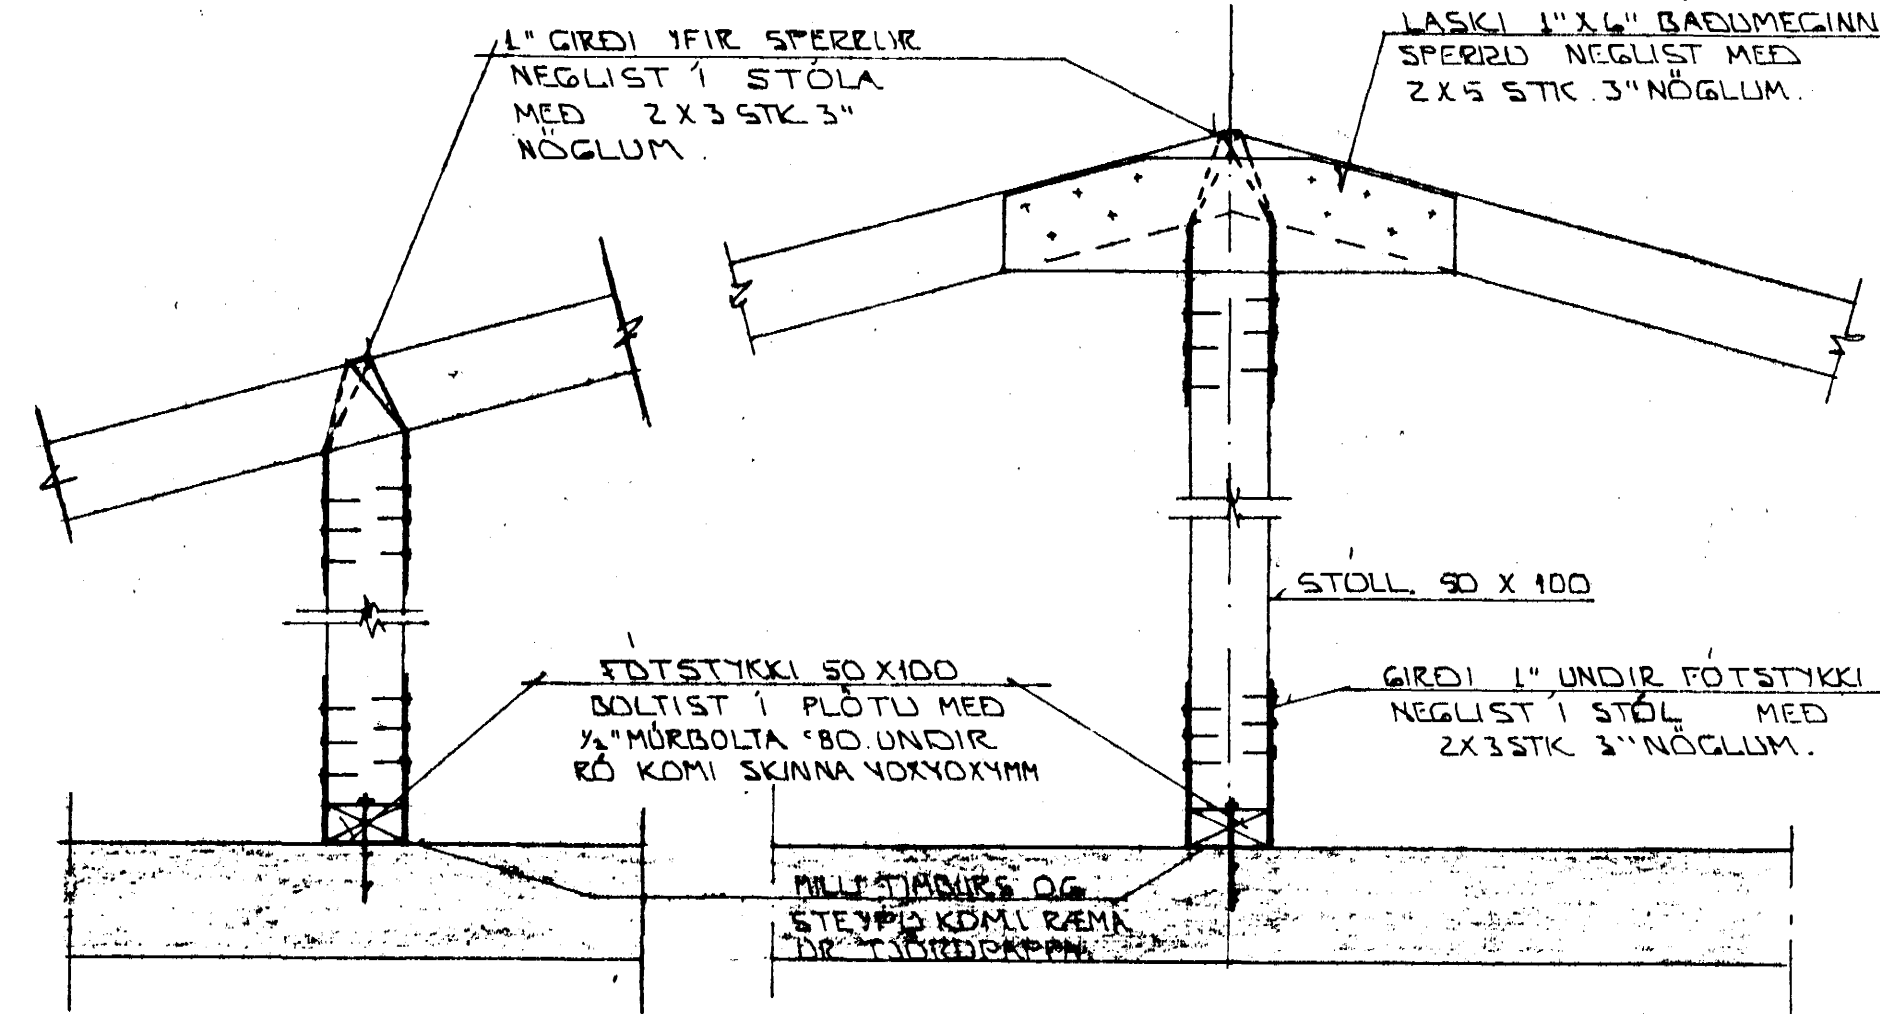


SNID C • 1:10

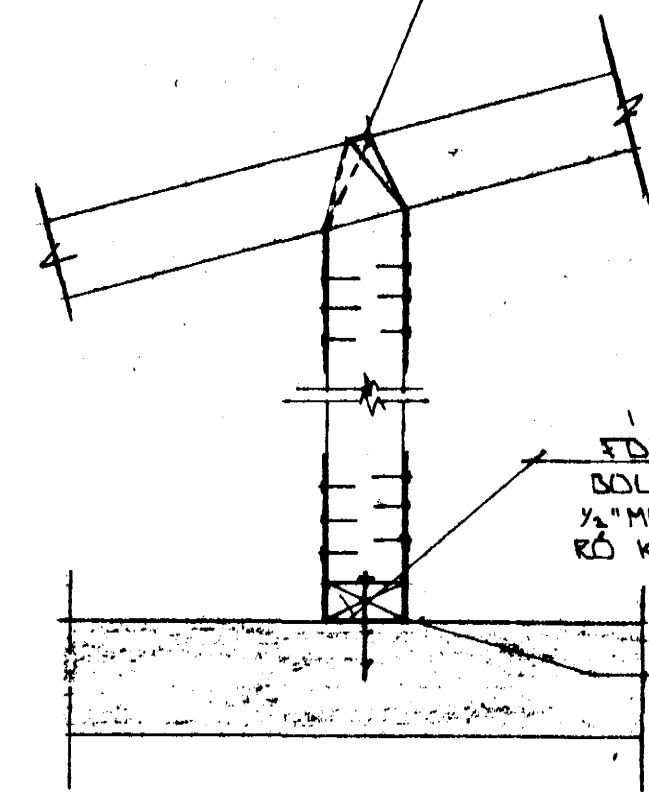

SNID B • 1:10

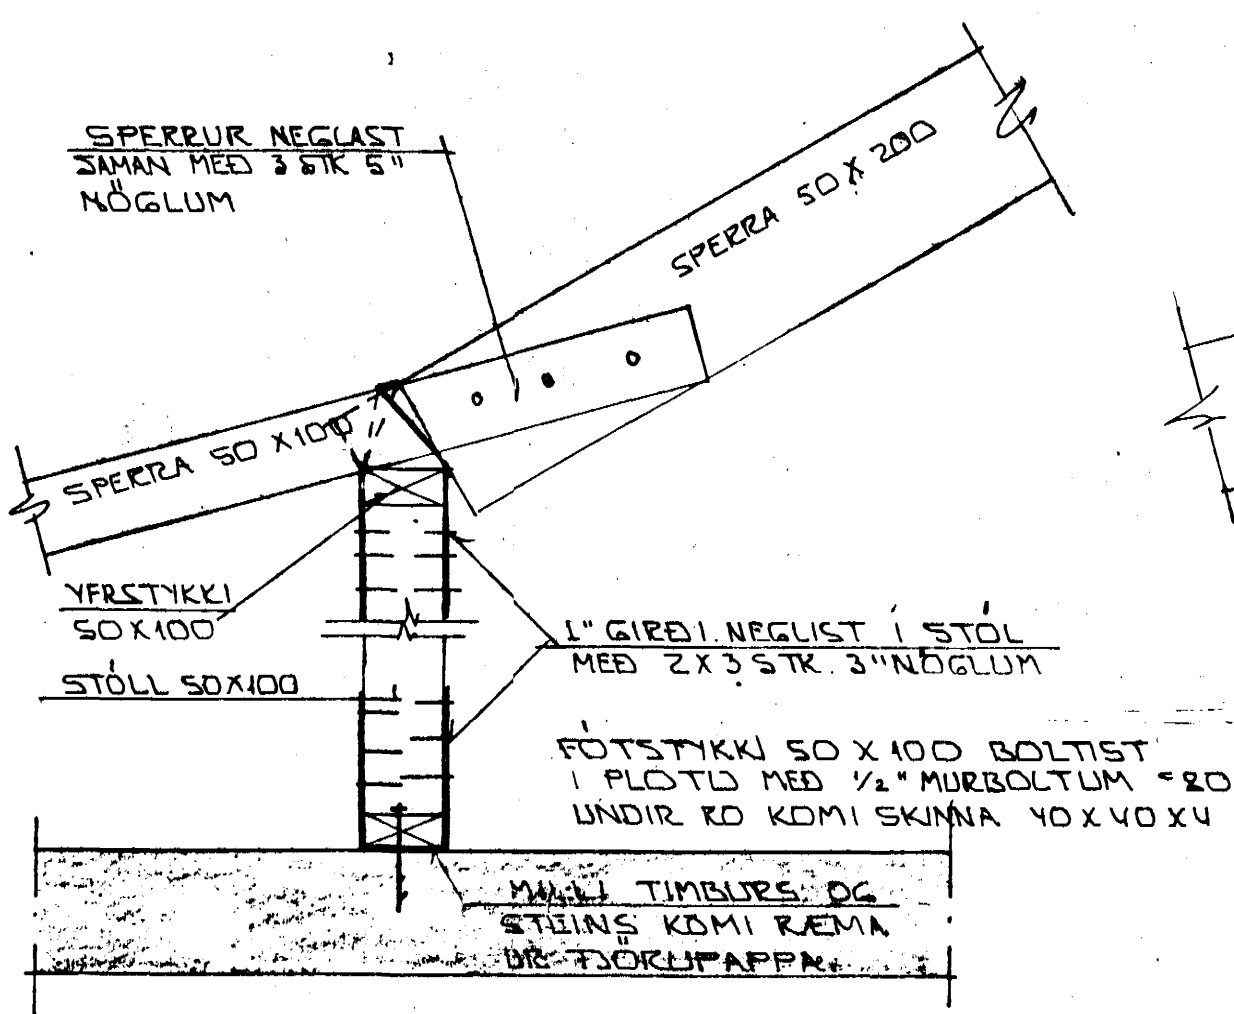

SNID E • 1:10

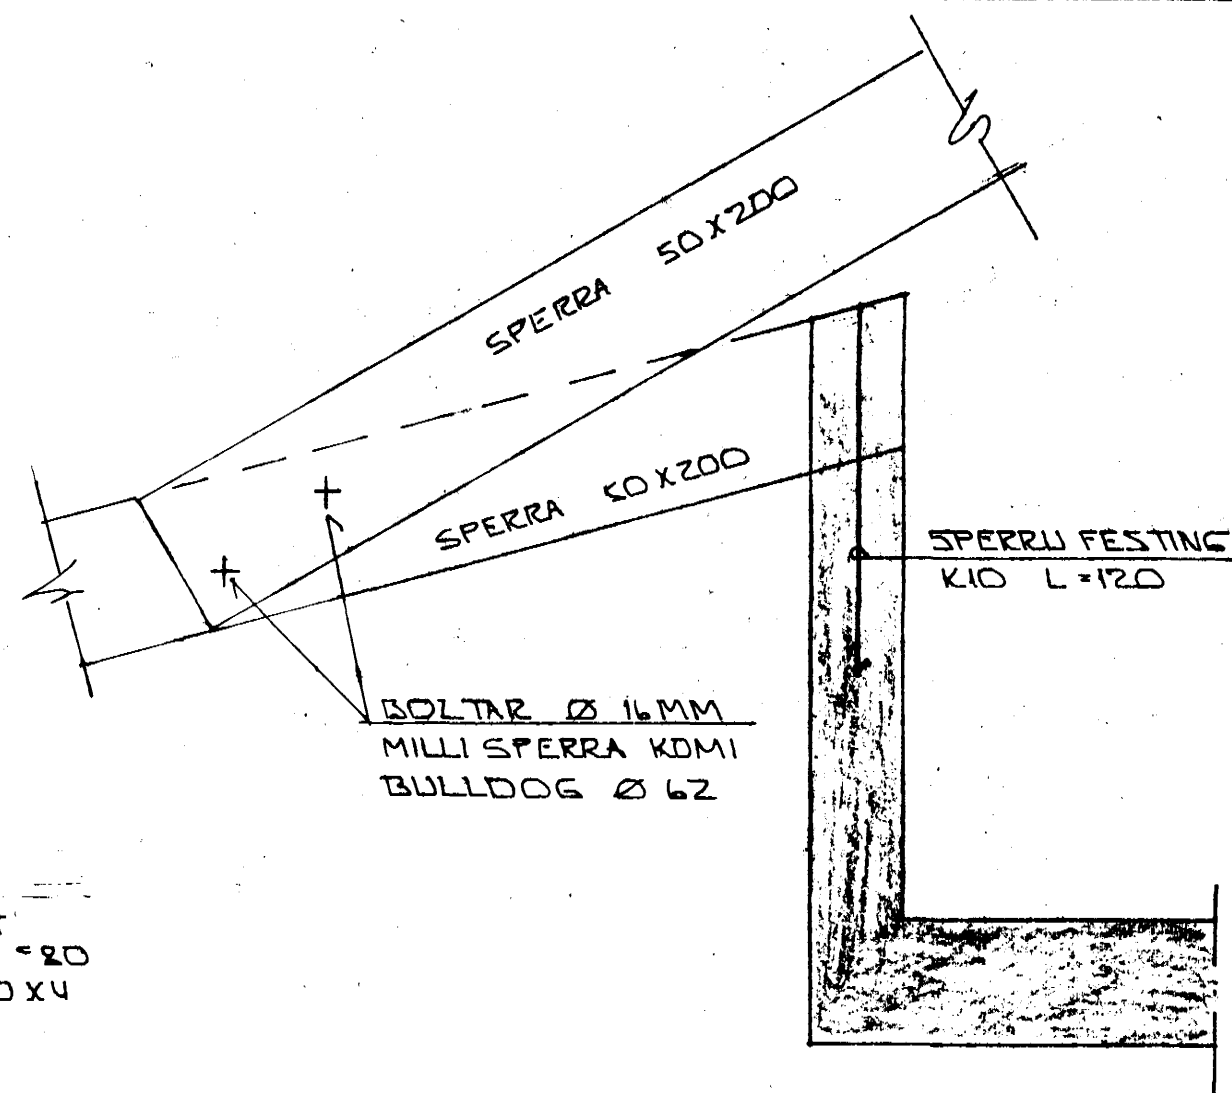


SNID F • 1:10

SKÝRINGAR:

ALMENNAR SKÝRINGAR SJA BL. NR. 1-01  
SNID MERKT A - G, SJA BL. NR. 1-05

12 MAR 1990

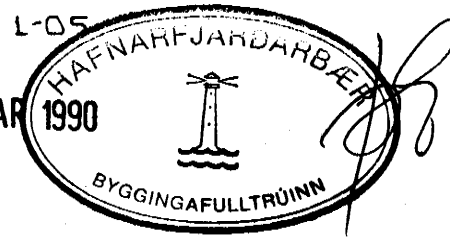

|  |      |                 |                |
|--|------|-----------------|----------------|
| BR. NR.                                      | DAGS | EDLI BREVTINGAR | SIGN.          |
|  |      |                 |                |
| BIRKIBERG 10 HAFNARFJÖRÐI                    |      |                 | DAGS FEBR. 190 |
| FAKVIKFI                                     |      |                 | HANNA          |
| SNID OG SEKMINDIR                            |      |                 | TEIKNAD        |
| MELIKV. • 1:10 1:20                          |      |                 | VERK NR. 8938  |
| SIGURÐUR ÞORLEIFSSON TEKNIFRÆÐINGUR F.T.T.I. |      |                 | BLAD NR.       |
| STRANDGÖTU 11 HAFNARFJÖRÐI SÍMI 54751        |      |                 | 1-06           |