


GRUNNMYND 1. HED.

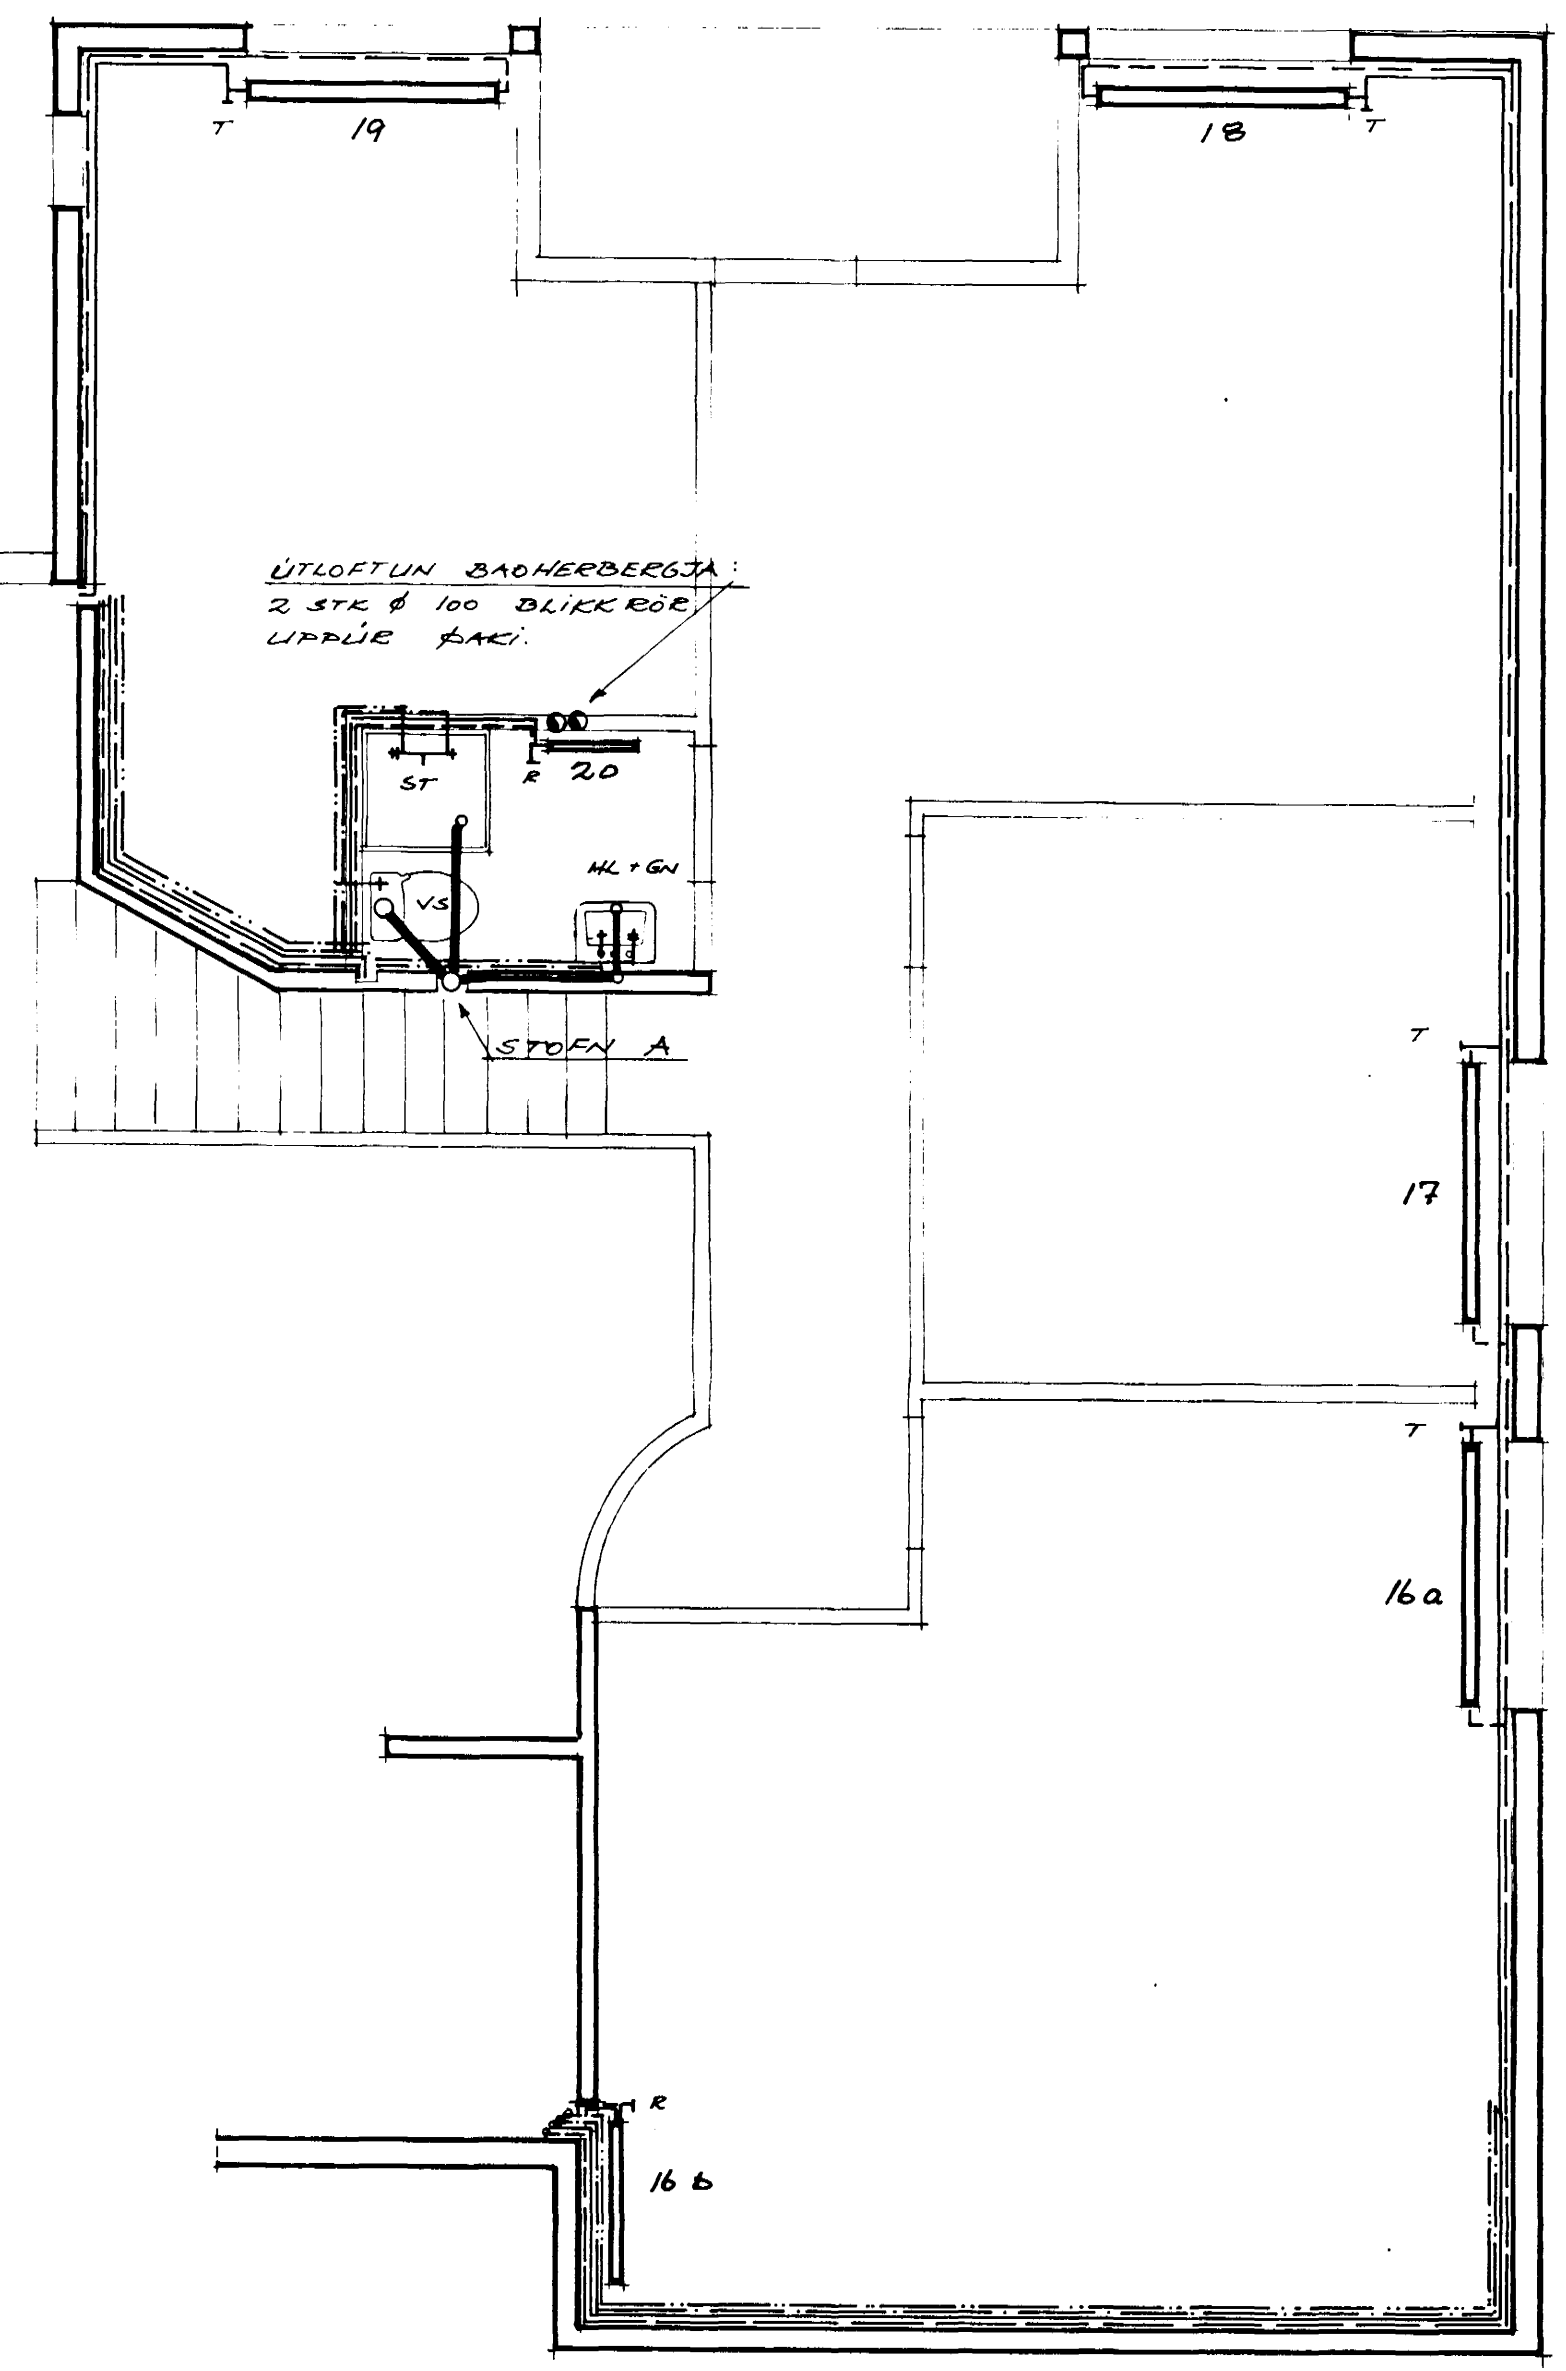

GRUNNMYND 2. HED. HAFNARFJARDARBEIÐ
 23 JAN 1991
 BYGGINGAFULLTRUINN

VERKHEITI BIRKIBERG 18
 TEIKNING INNANHÚSS LAGNIR - GRUNNMYND

GÍSLI GUDMUNDSSON FTFÍ
 STUDLABERGI 64, 220 HAFNARFJ.
 S : 91-652252

Gísli Guðmundsson

TEIKN.NR	B 05
DAGS.	20.01.91
HANNAÐ	GG
MKV	1:50