



SNID H
1:5 82

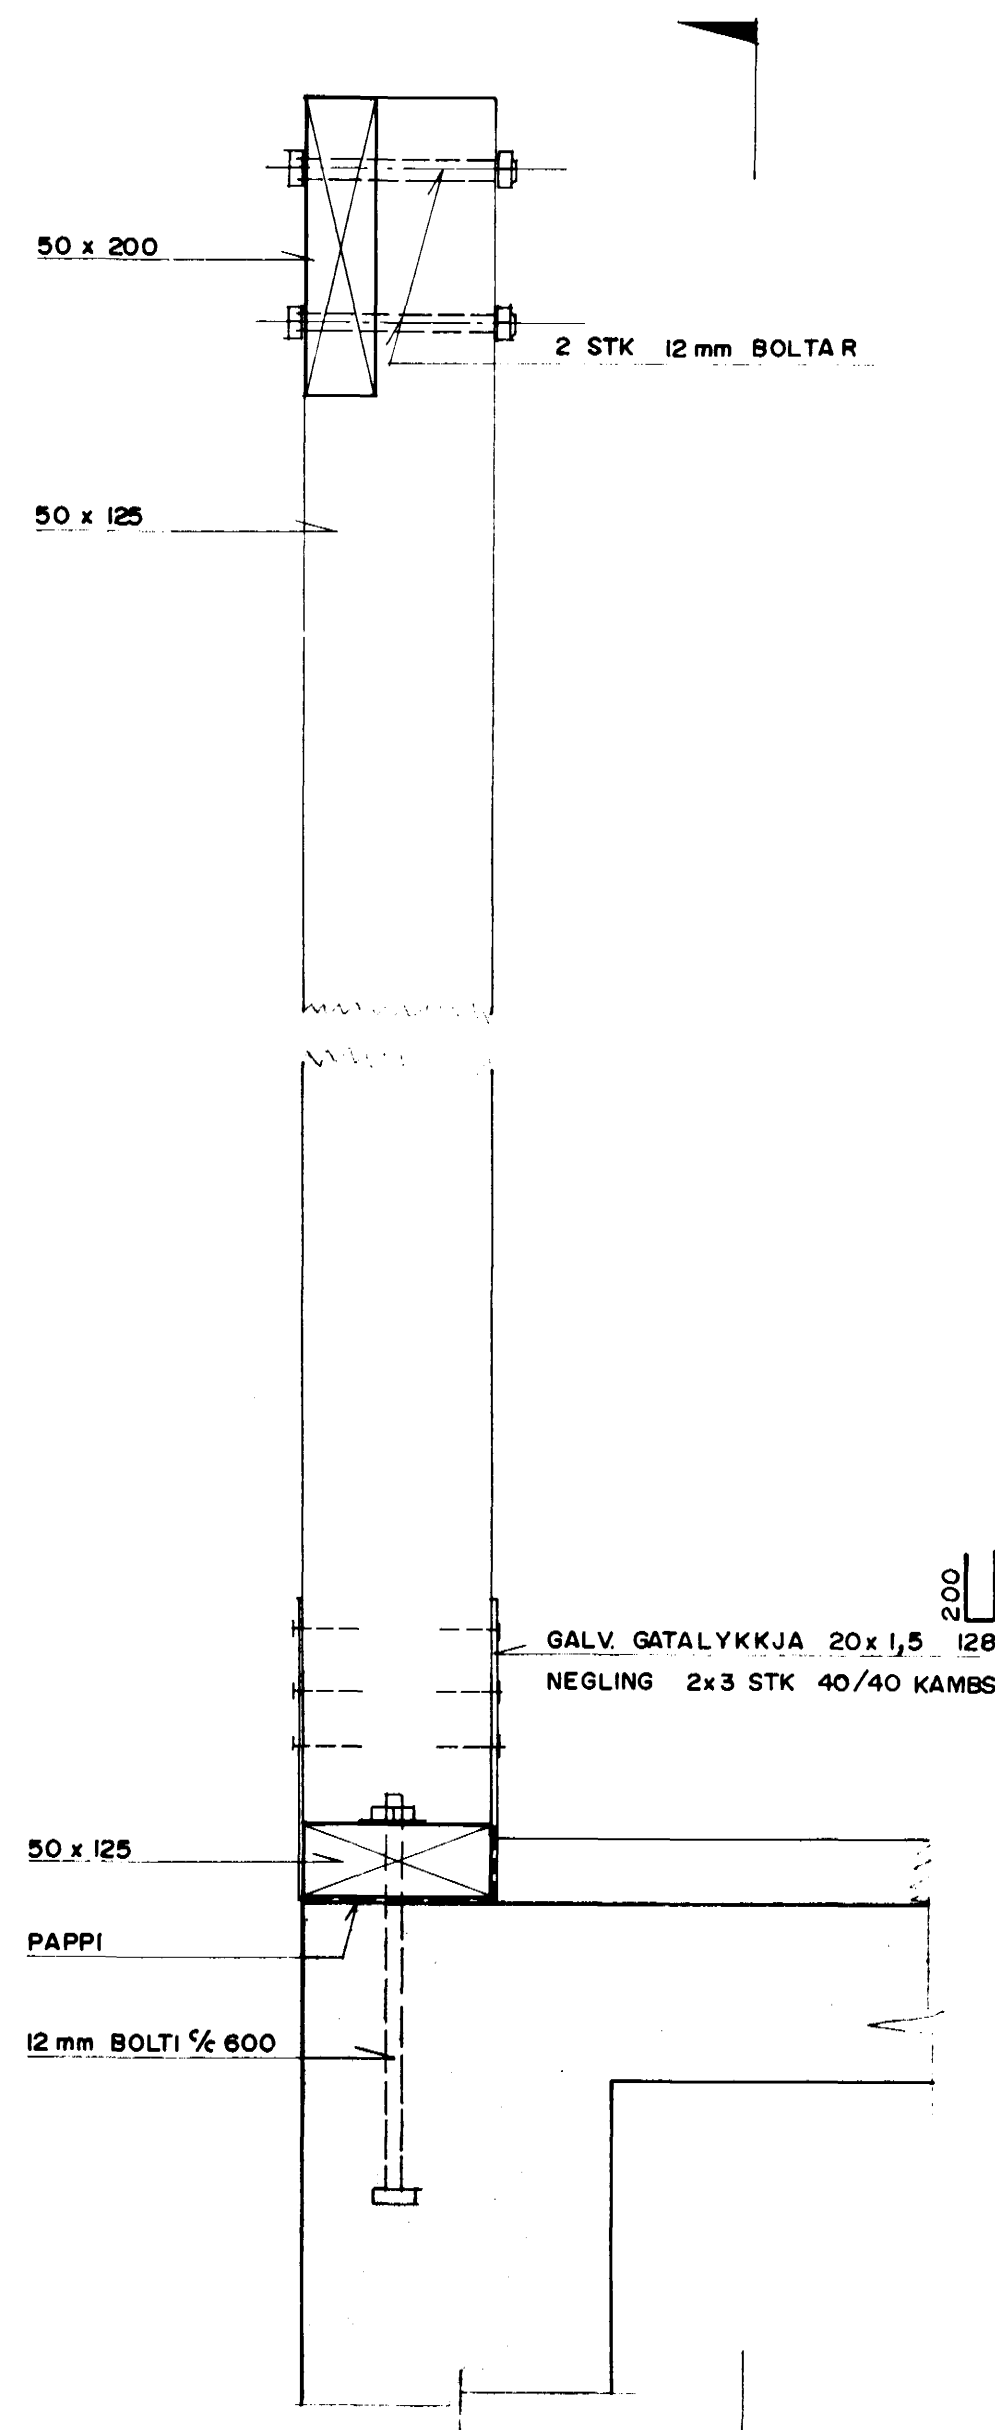


H1


SNID H1
1:5

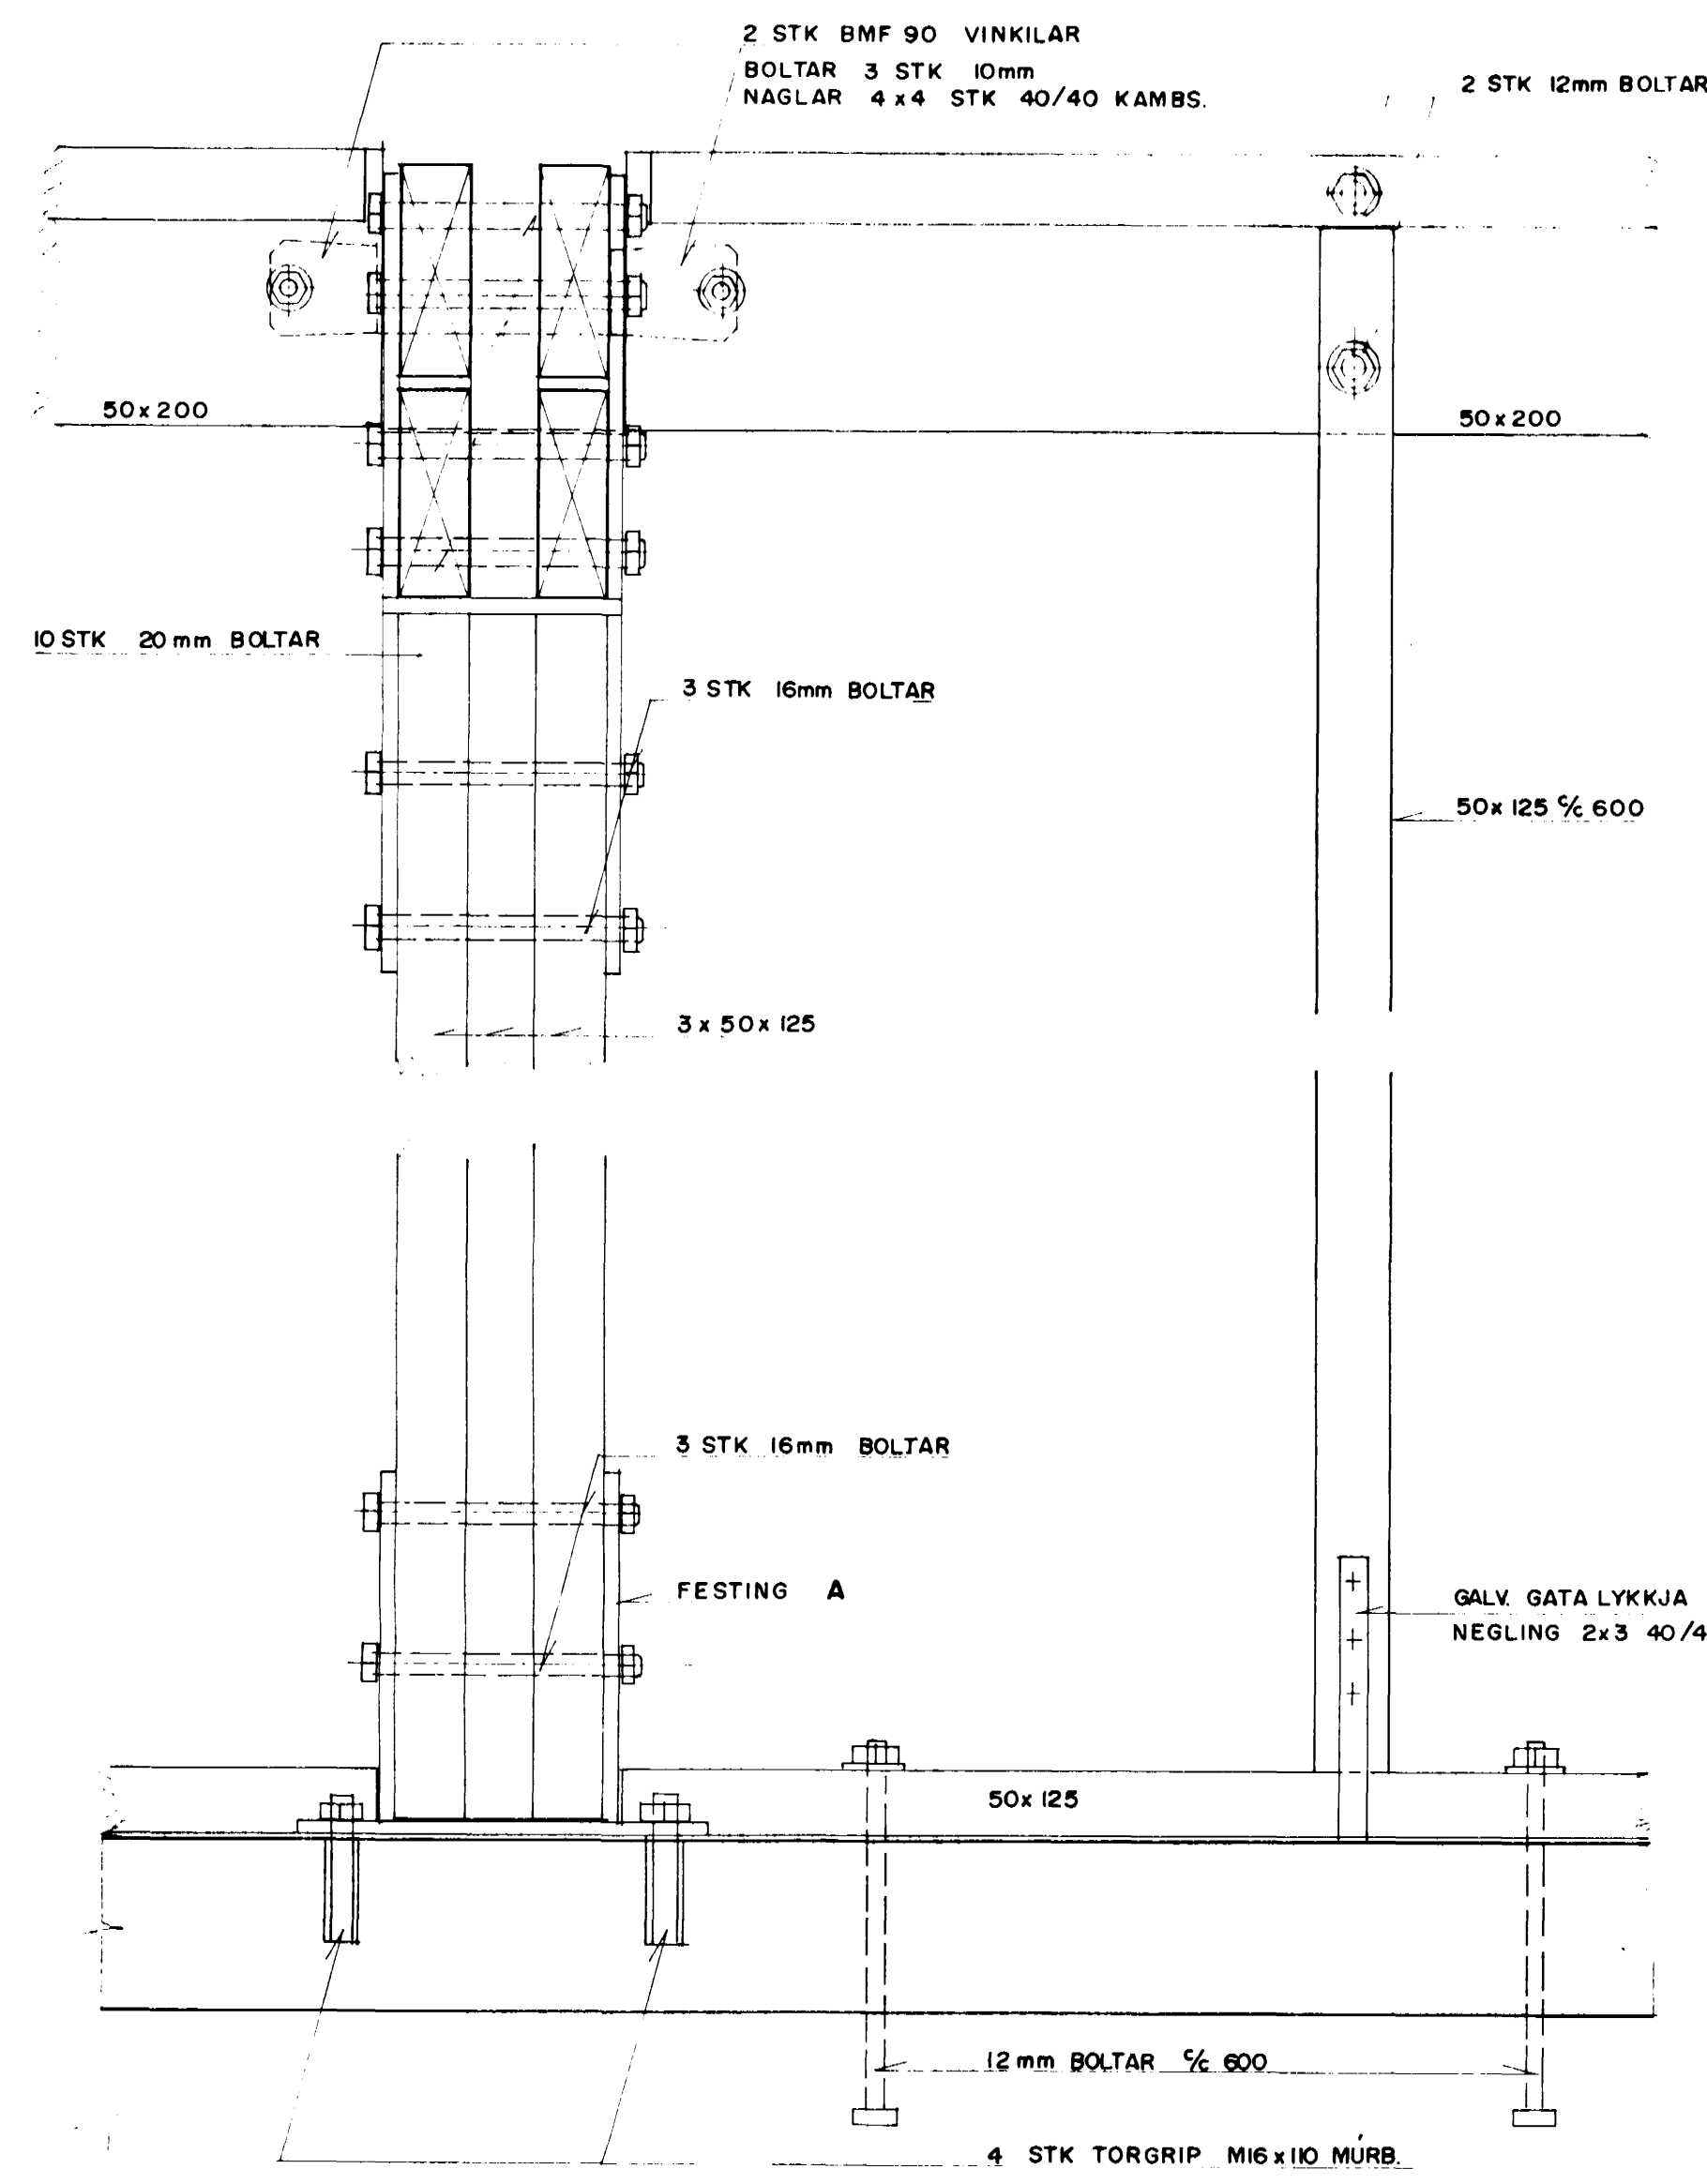

SNID J
1:5 82

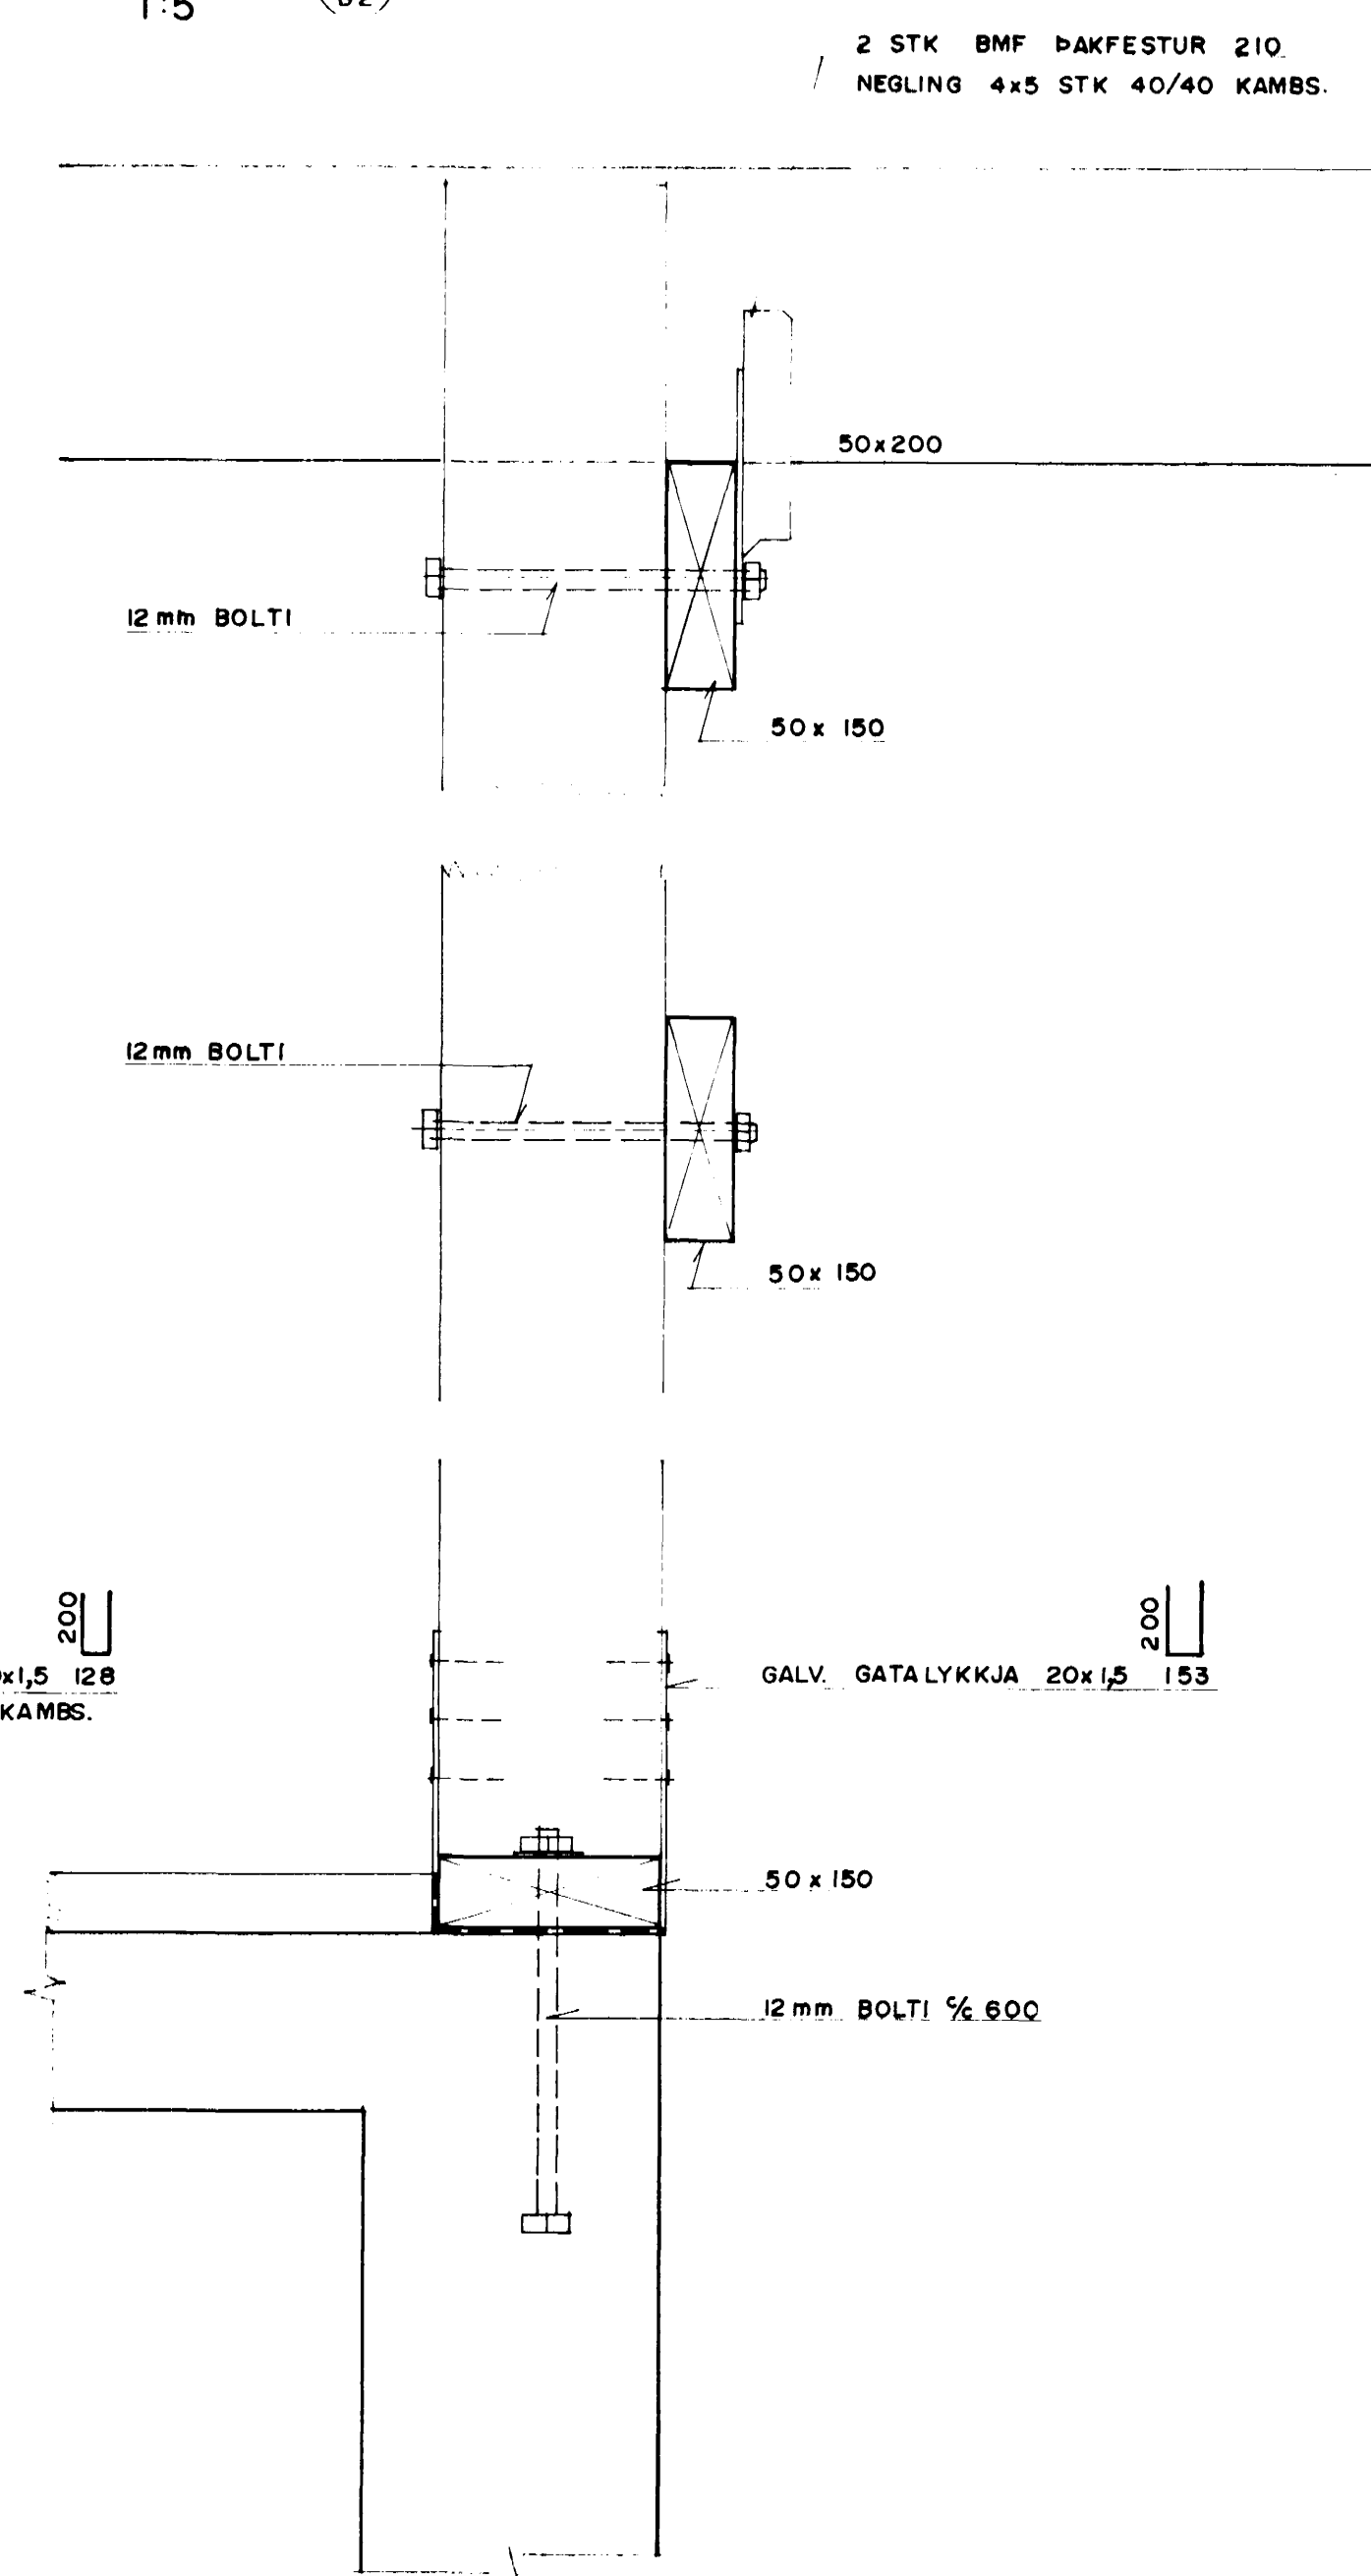


SNID N
1:5 82

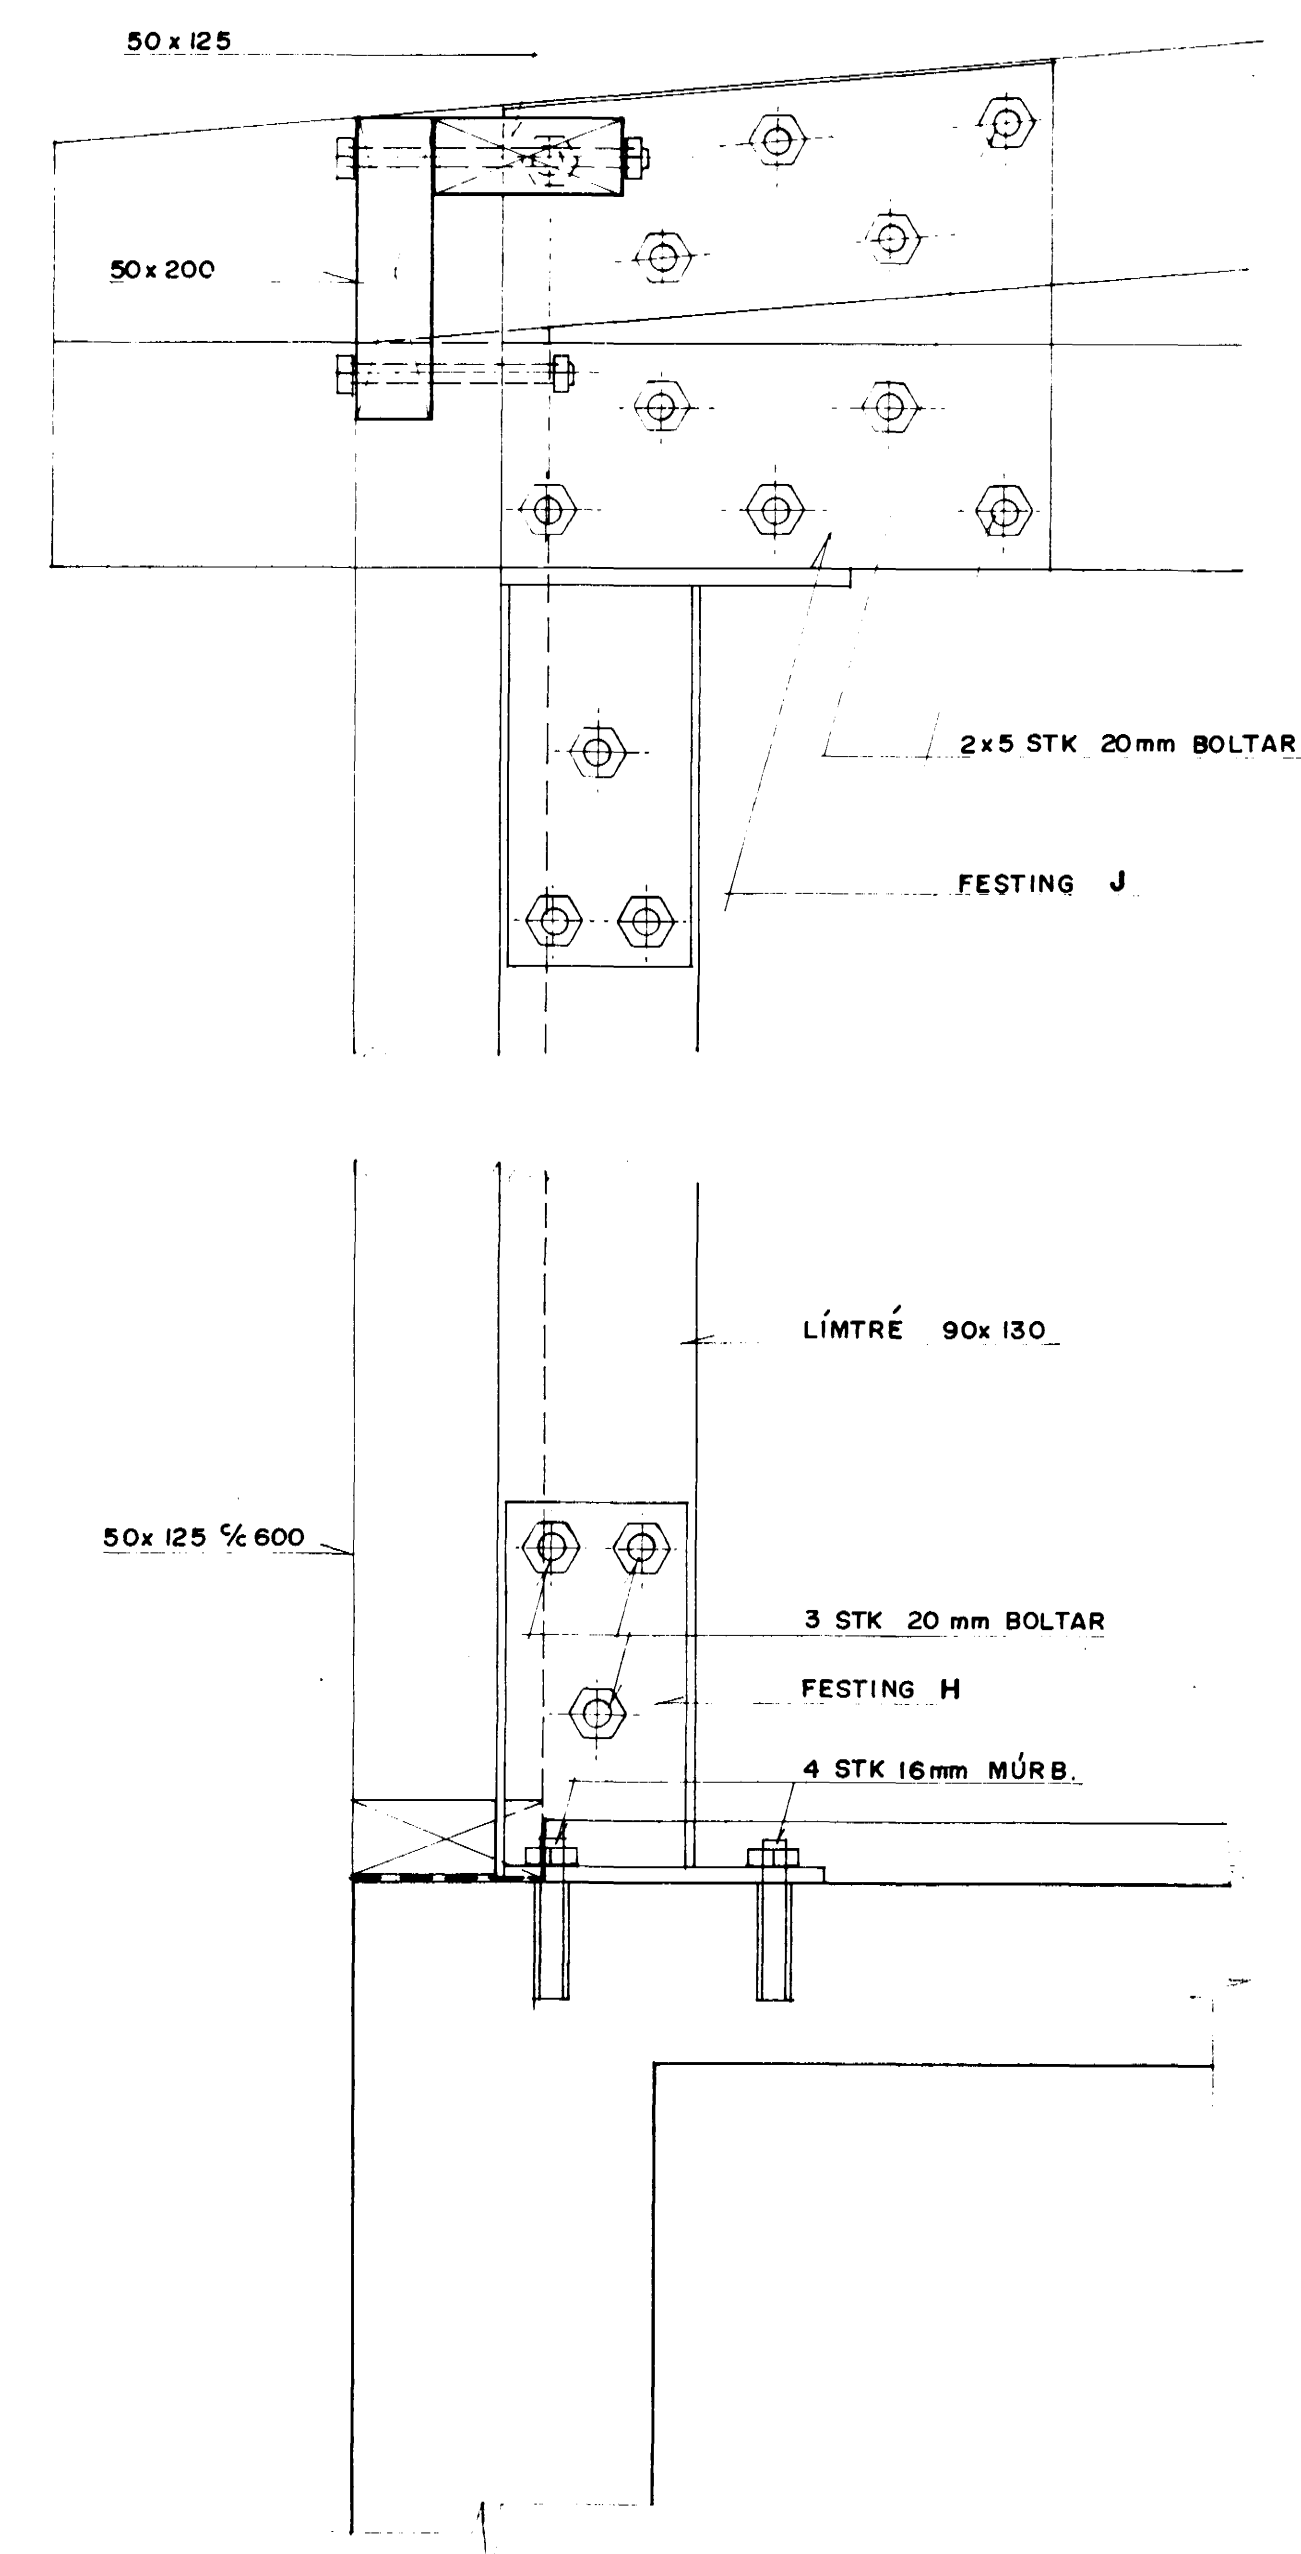

SKÝRINGAR:

A ÖLL SAMSPÆYTI BURDARGRINDAR VÍÐ GLUGGA
SKAL NOTA GALV. LYKKJUR EINS OG SYNDAR ERU
HEP A TEIKNINGUNNI.

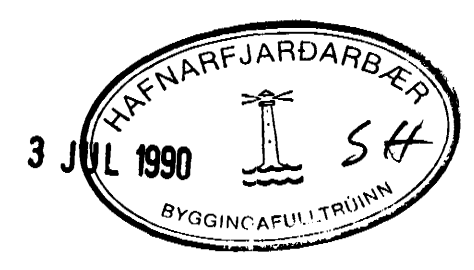

BIRKIBERG 20, HAFNARFIRÐI		BURDARVIRKI		1:5
Verkfræðistofa Stefans og Björns s.f. BYGGINGAHLUTRÉUN		SNID		90.06
DRÖG. BG	TEIKN. GRT	TEIKN. GRT	TEIKN. GRT	B 5
07.05.90	Björn Guðbjörnsson			