



RÚMMYND 1:50

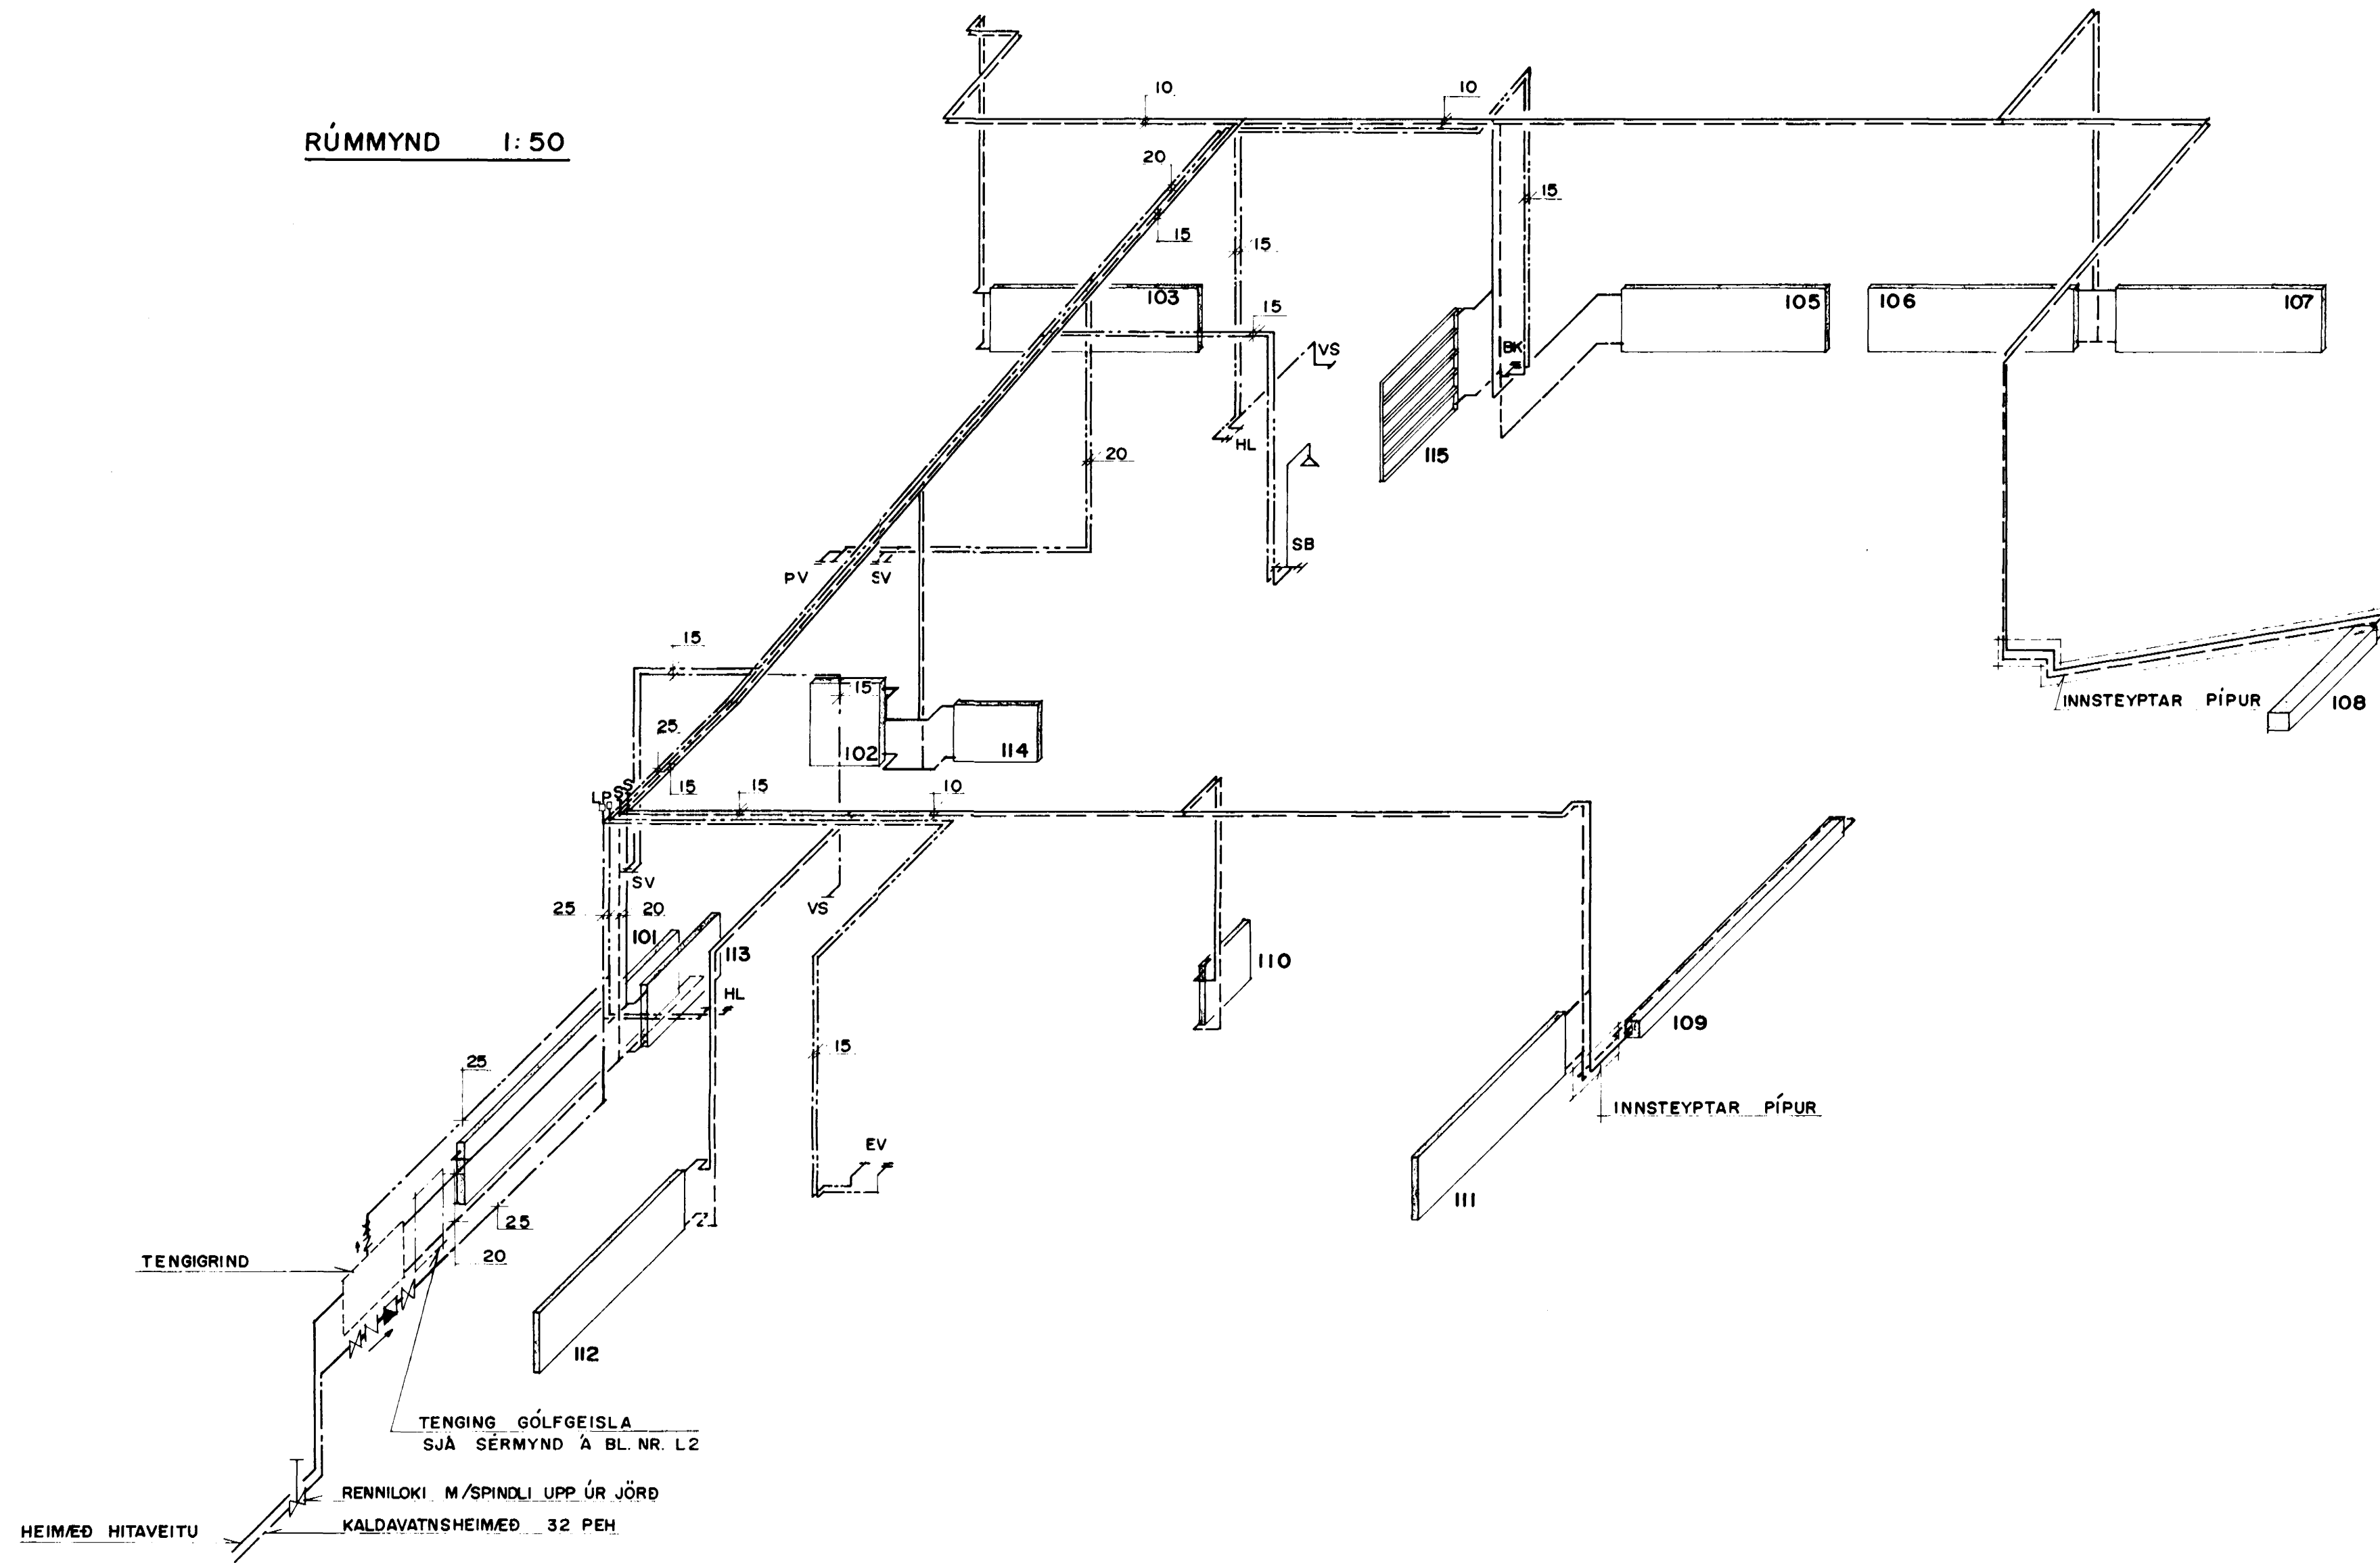

OFNASKRÁ

NR OFNS	HEITI	REIKNAD VARMATAP W	HAMARKS LENGD mm	HAMARKS HÆÐ mm	VALDIR OFNAR	STÖTAR 10 mm
101	BILGEYMSLA	2.200	3.000	600		BC
102	ÞVOTTUR	960	700	800		AB
103	HERBERGI	1.090	2.000	600		AB
105	HERBERGI	690	2.000	600		AB
106	HERBERGI	690	2.000	600		CD
107	HERBERGI	850	2.000	600		AB
108	SOLSTOFA	1.500	1.200	140		AB
109	STOFA	2.000	2.800	140		BC
110	VINNUHERB.	300	600	600		CD
111	BORDSTOFA	2.350	2.000	600		AB
112	ANDDYRI	770	2.000	600		AB
113	SNYRTING	300	1.000	600		AB
114	SKALI	950	800	600		CD
115	BAD	810				AB
VARMATAP ALLS :		15.460				

TENGIÐ (EKKI Í KVARDA)

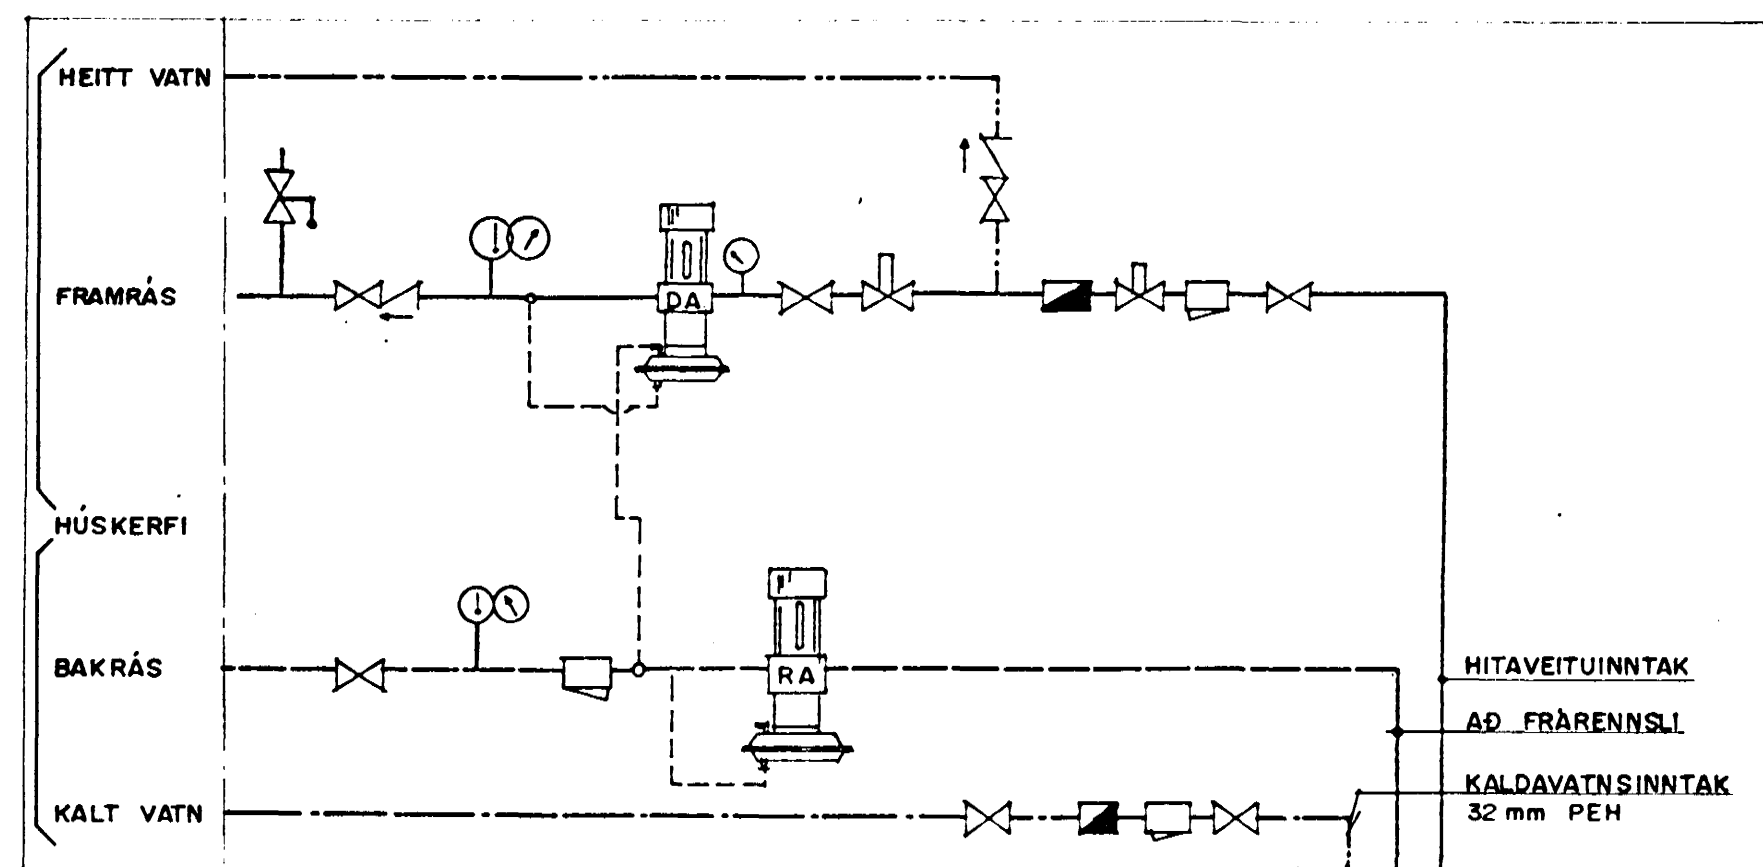

3 JUL 1990

BIRKIBERG 20, HAFNARFIRÐI

PRIFA - OG HITAKERFI

RÚMMYND OFNASKRÁ

Verkfræðistofa Stefáns og Björns s.f.
CONSULTING ENGINEERS

REYKJAVÍKURVEIÐ 68
 HAFNARFIRÐI SIMI 91 651340

PRIFA BG, ERAN GRT, VEIÐ

FRAGA 26.04.90

Stefán Guðmundsson

SKALA 1:50

BL. NR. 90.06

BL. NR. L 3