


ASÝND C - C 1:50

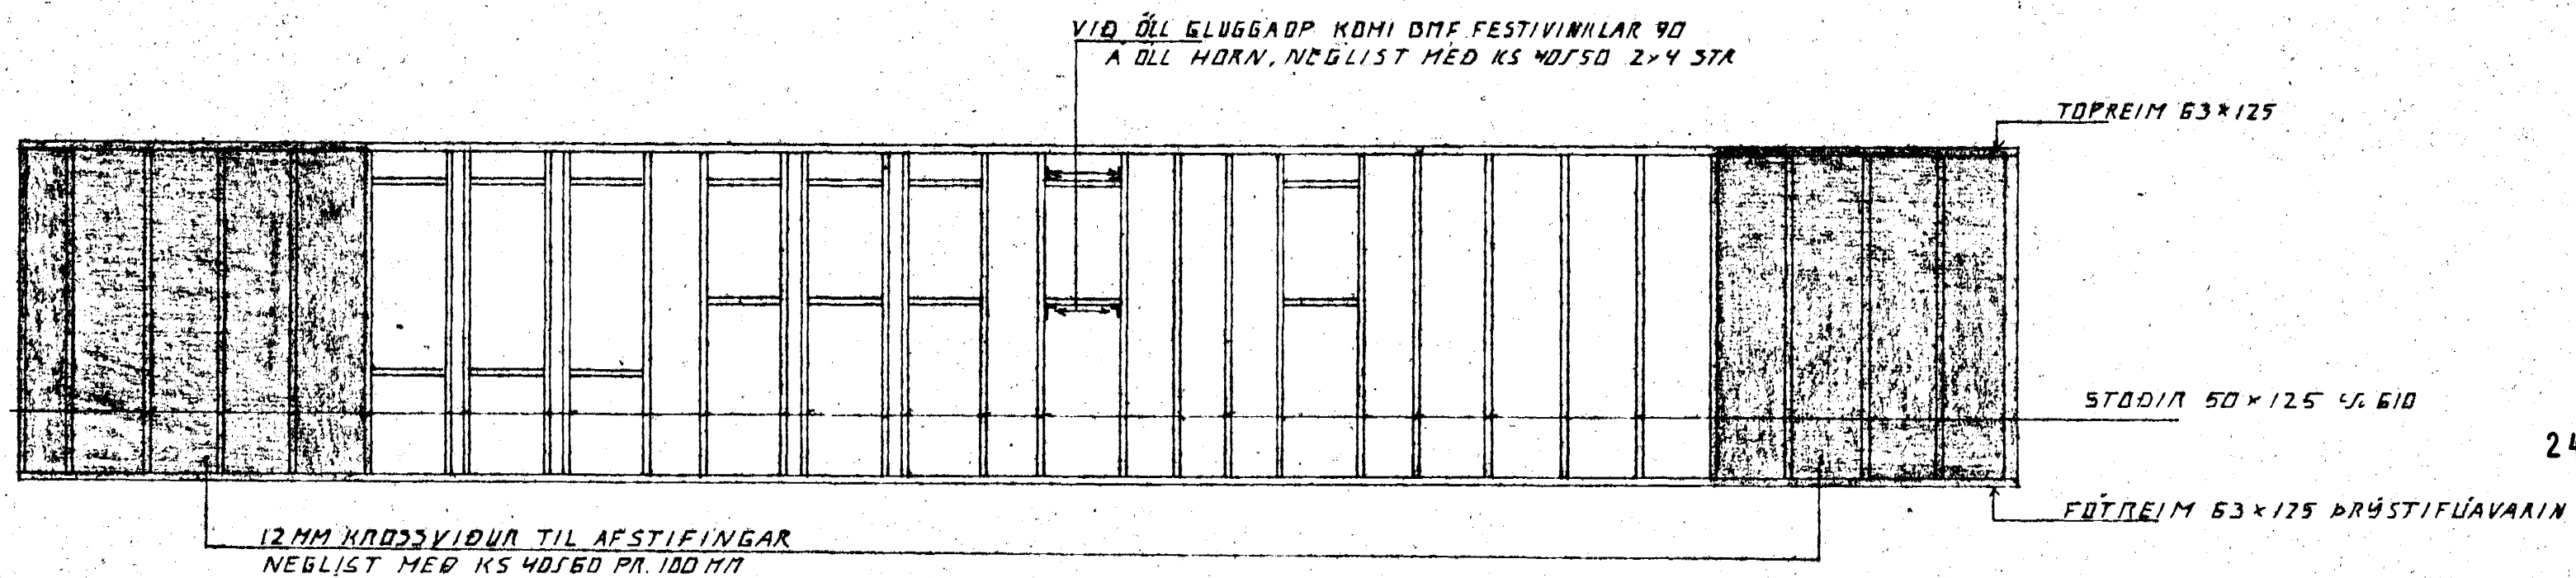

ASÝND D - D 1:50

24. JULI 1988

DR. NR.	DAGS	EDLI BREVTINGAR	SIGN.
BIRKIBERG 26 HAFNARFIREÐI			DAGS OKT. '88
ASÝNDIR VEGGJA			HANNAÐ
MELIKV. 1:50			TEIKNAD
SIGURÐUR ÞORLEIFSSON TEKNIFRÆÐINGUR F.T.F.I.			VERK NR. 8838
STRANDGÖTU 11 HAFNARFIREÐI SÍMI 54751			BLAD NR. 7-06