



DEILI 1:10


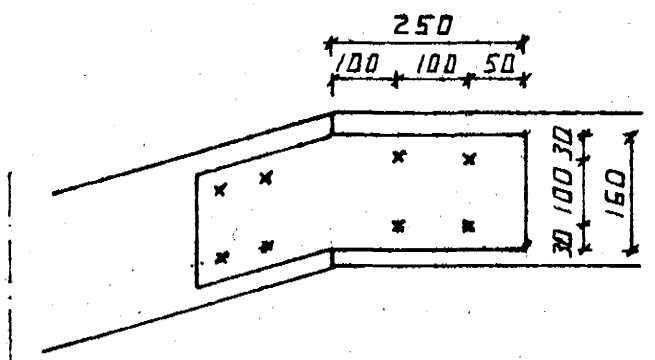


SNID B

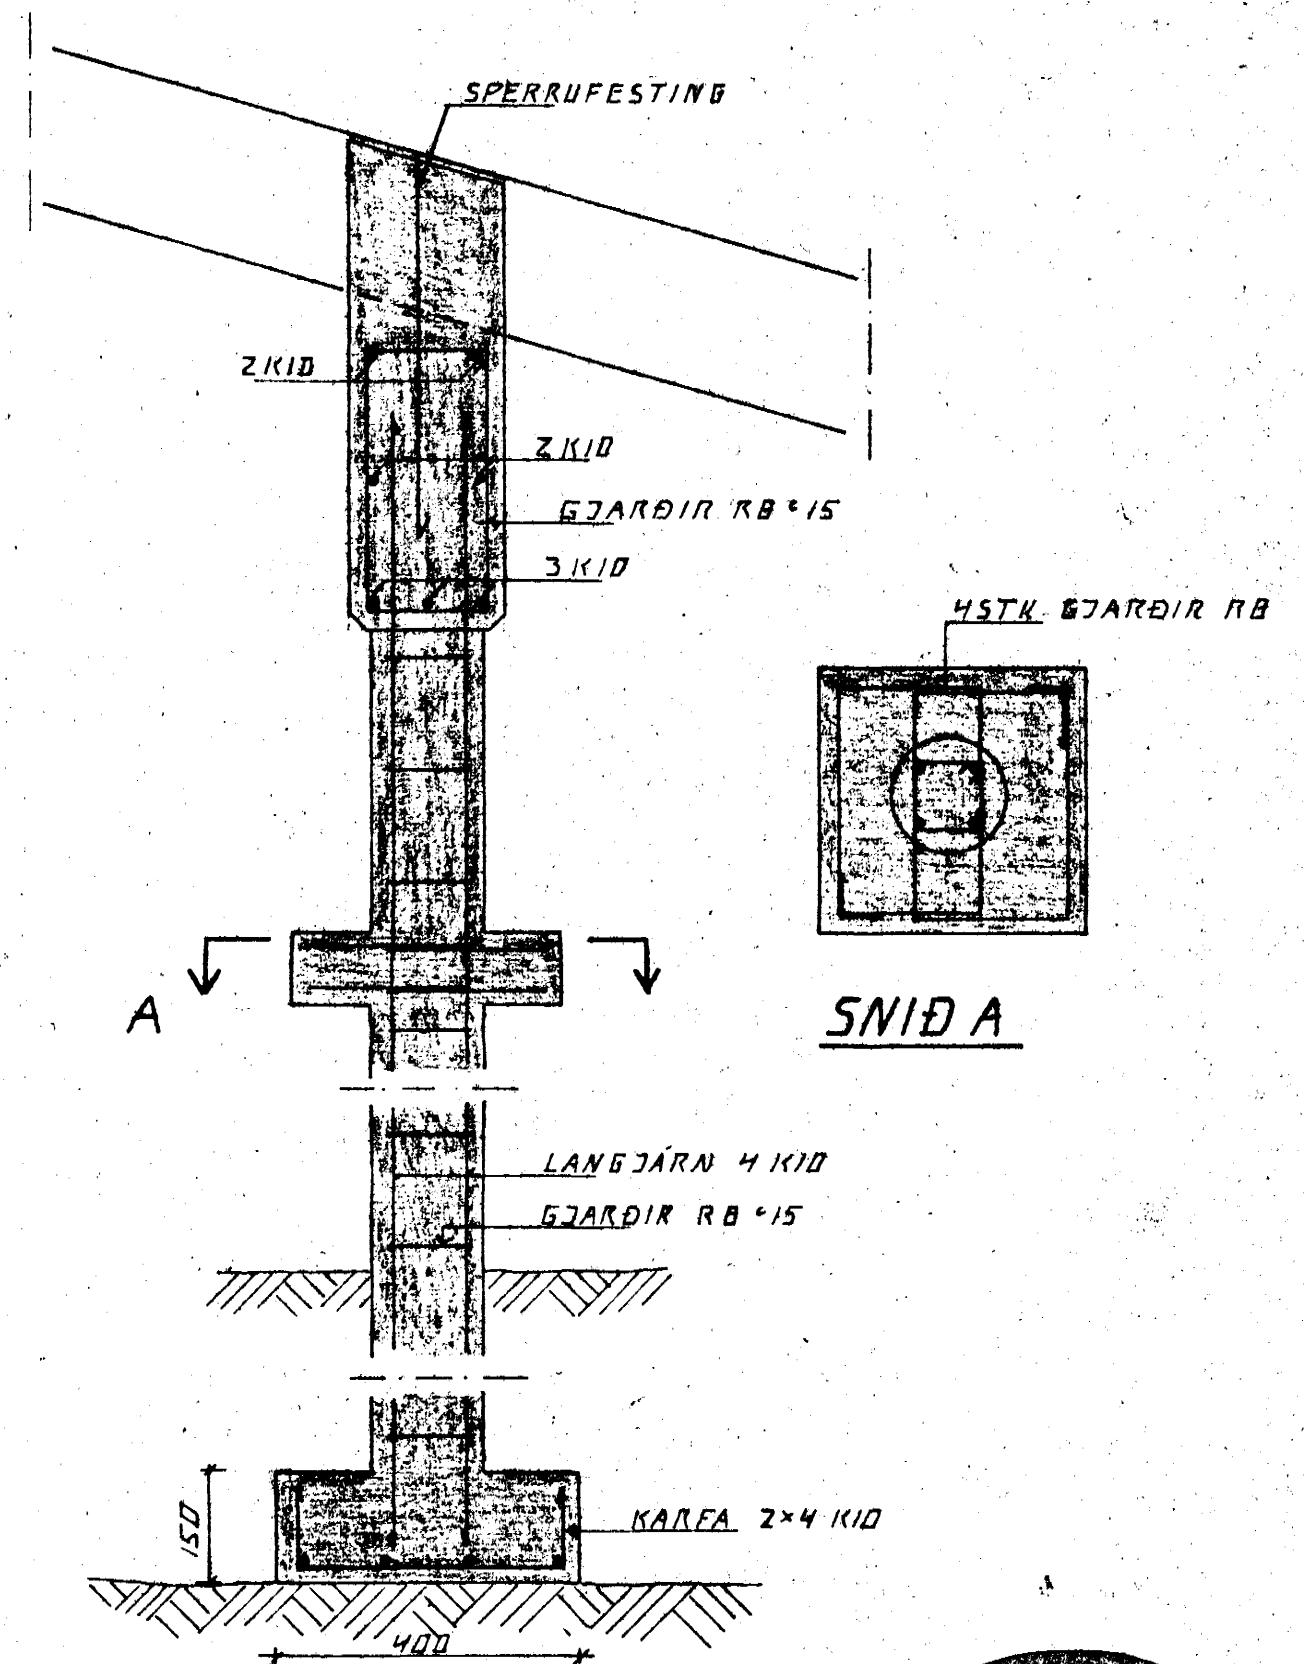

SNID A

SNID 3. BITI/SÚLA 1/2 OCT 1988

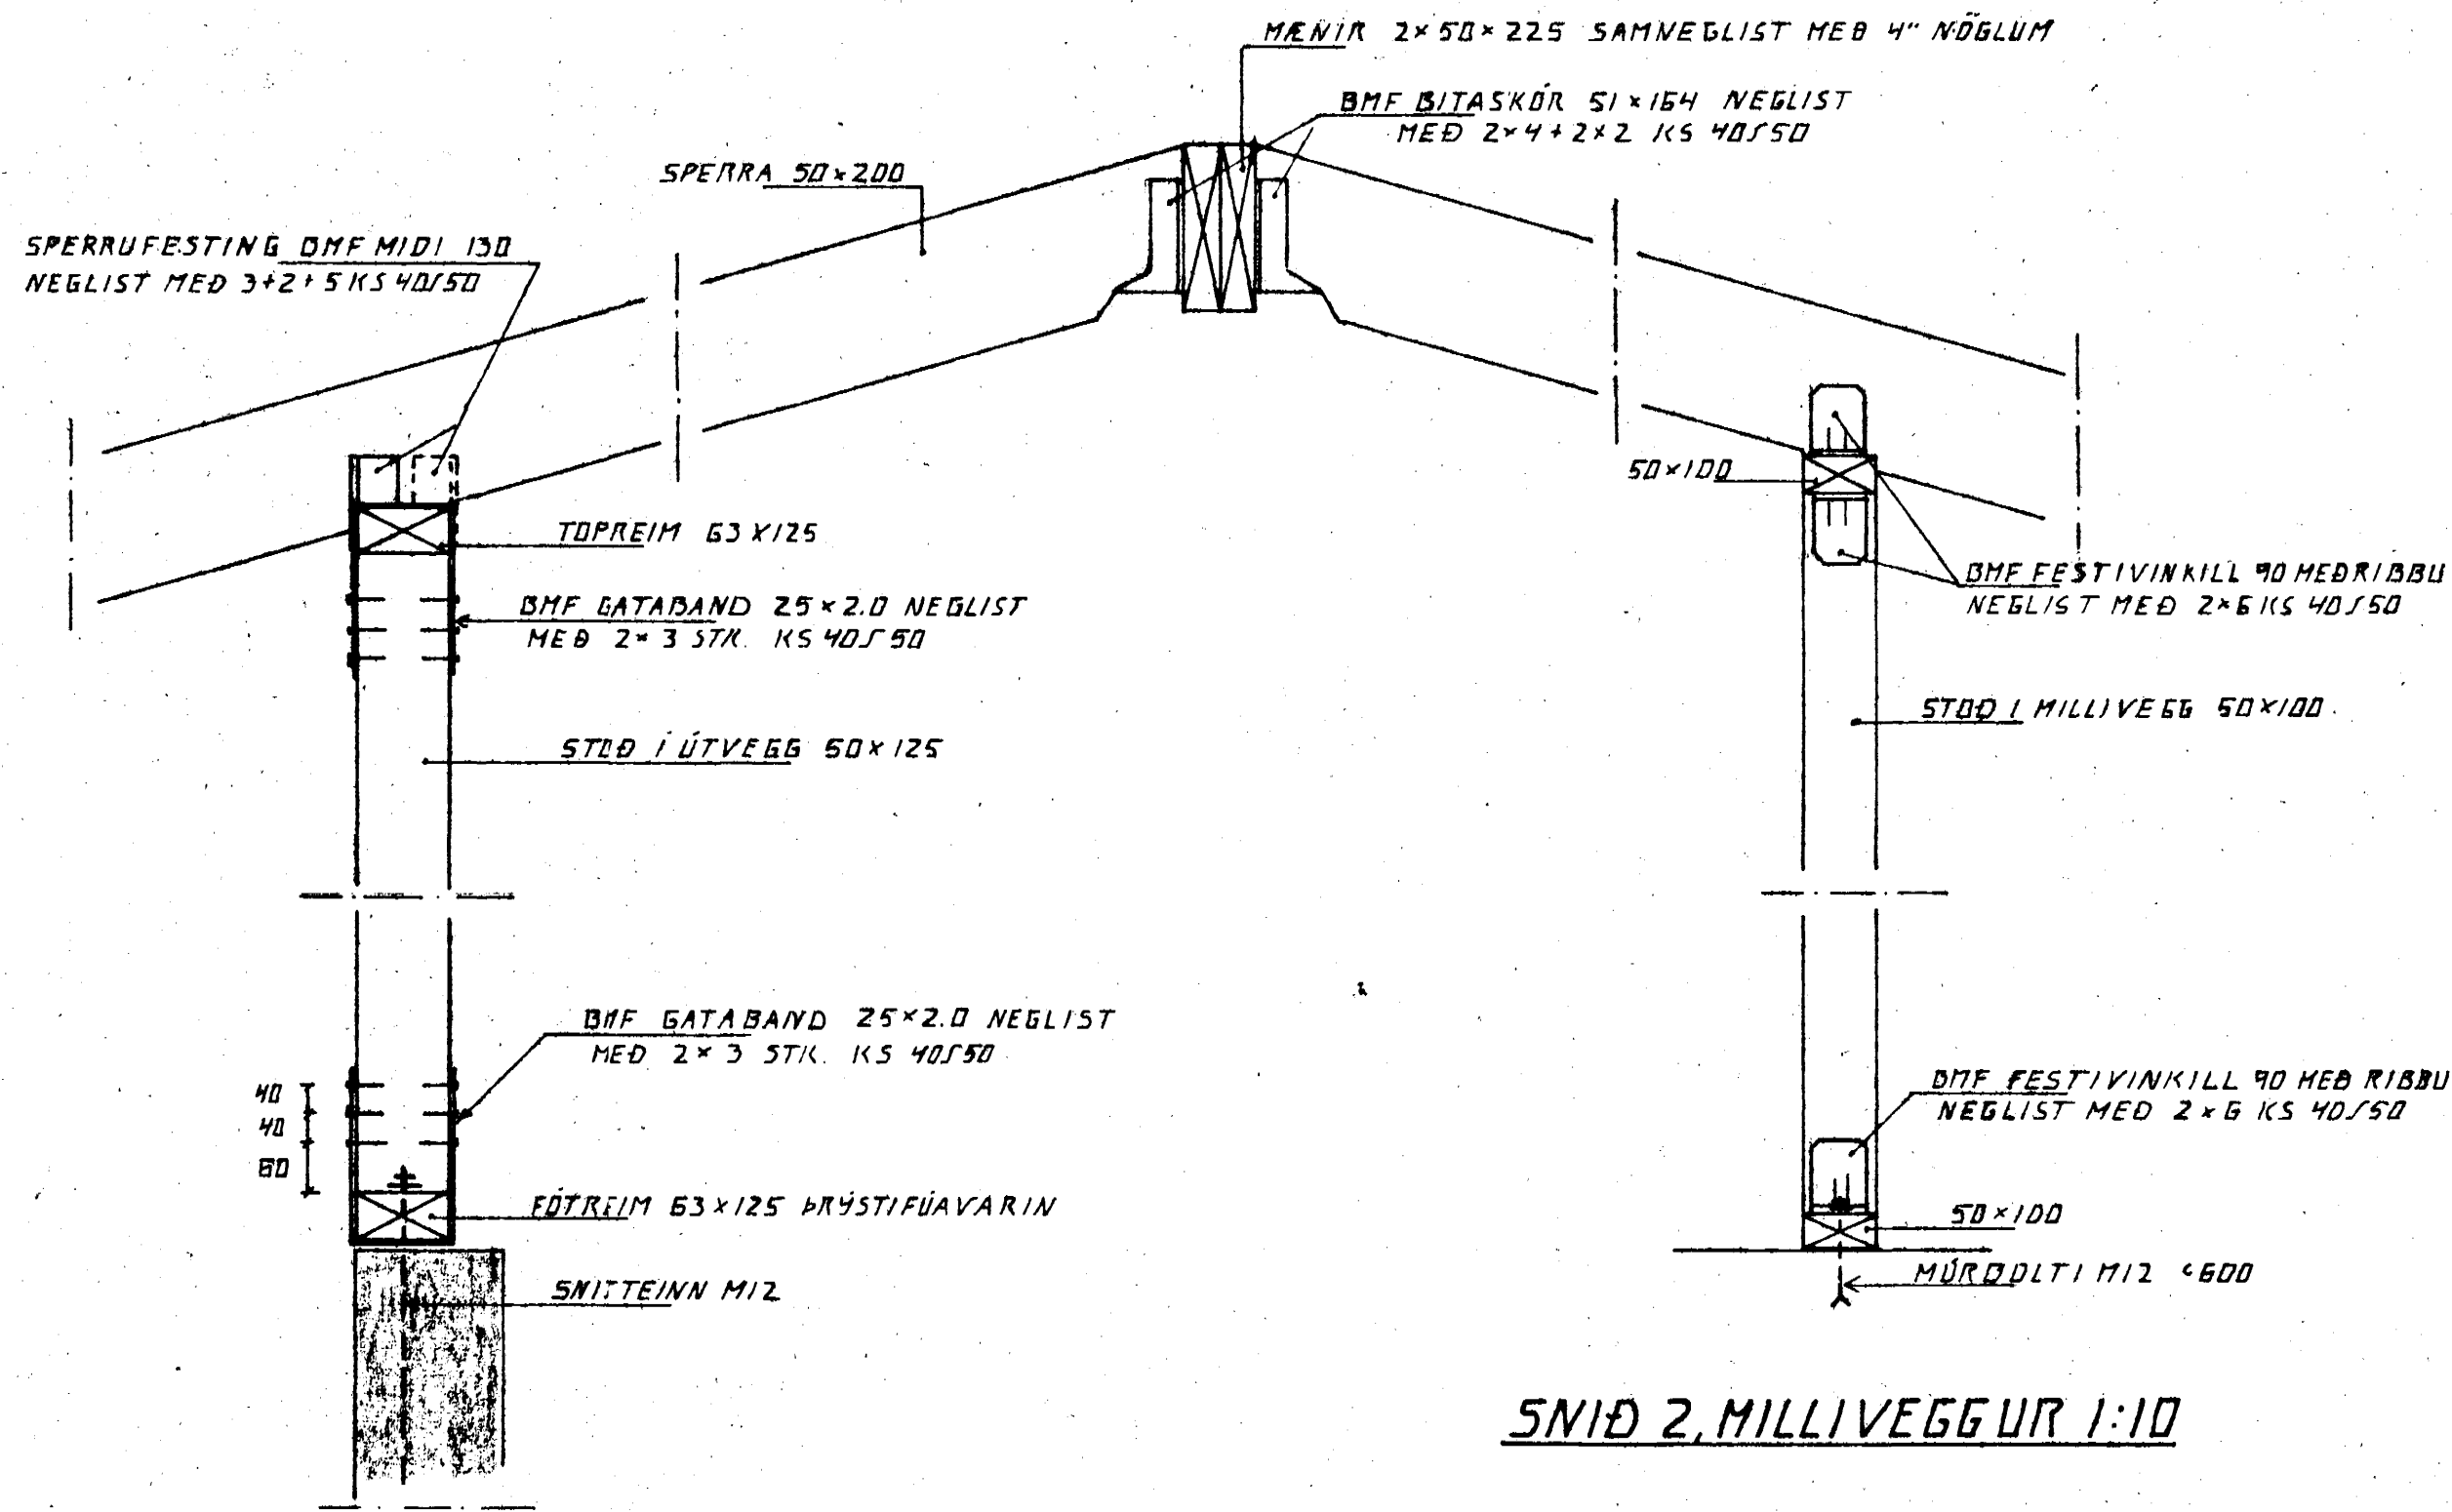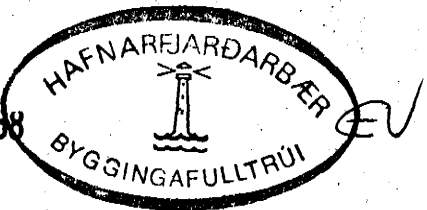

SNID 2. MILLIVEGGUR 1:10

SNID 1. ÚTVEGGUR 1:10

BR.NR.	DAGS	EDLI BREVTINGAR	SIGN.
BIRKIBERG 26 HAFNARFIRÐI			DAGS. OKT 88
SÉRMYNDIR			HANNAÐ 4/2
			TEIKNAD 4/2
			VERK NR. 8835
MELIKV. 1:50			BLAD NR.
SIGURÐUR ÞORLEIFSSON TEKNIFRÆÐINGUR F.T.F.I.			1-08
STRANDGÖTU 11 HAFNARFIRÐI SÍMI 54751			