

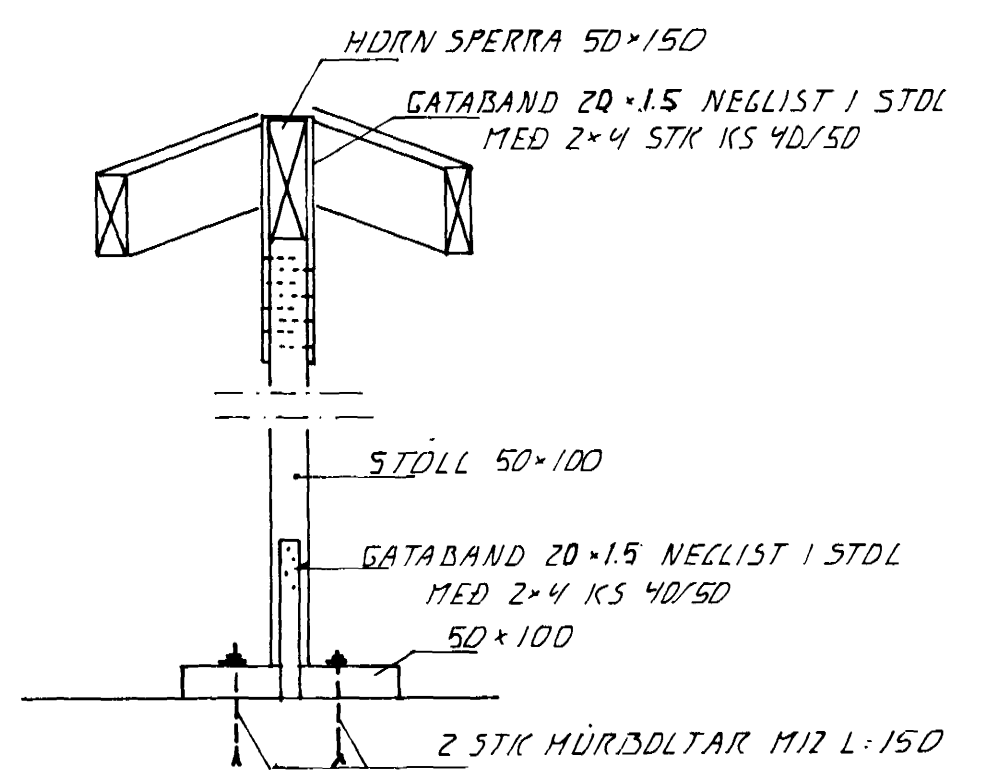



SNID 11. 1:10

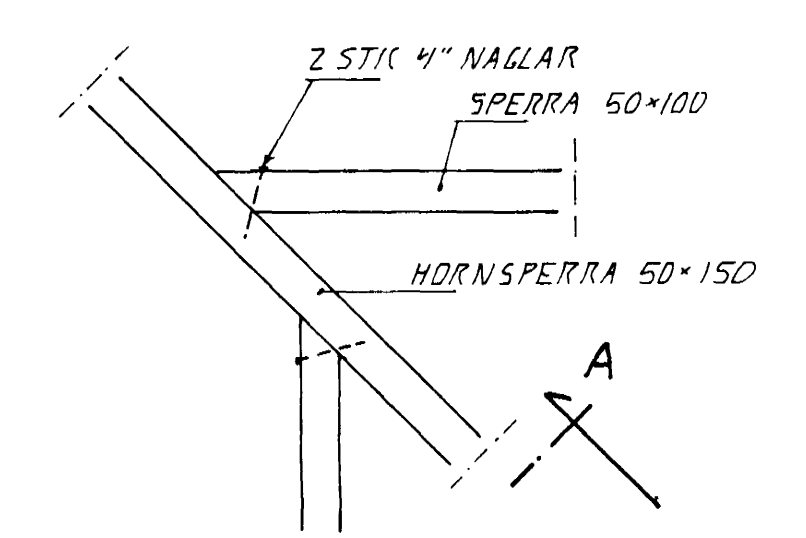


SNID A. 1:10

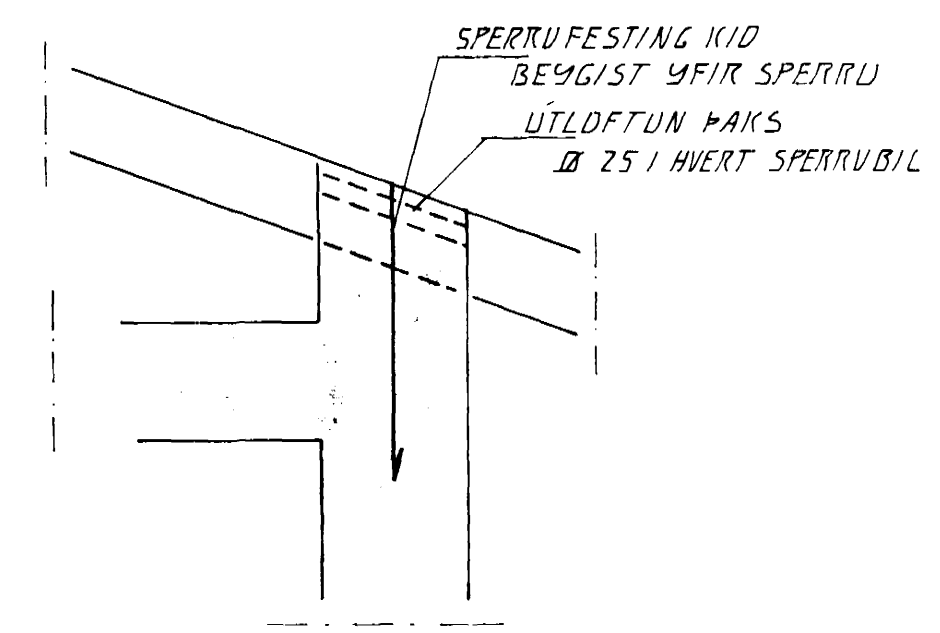


DEILI 3. 1:10

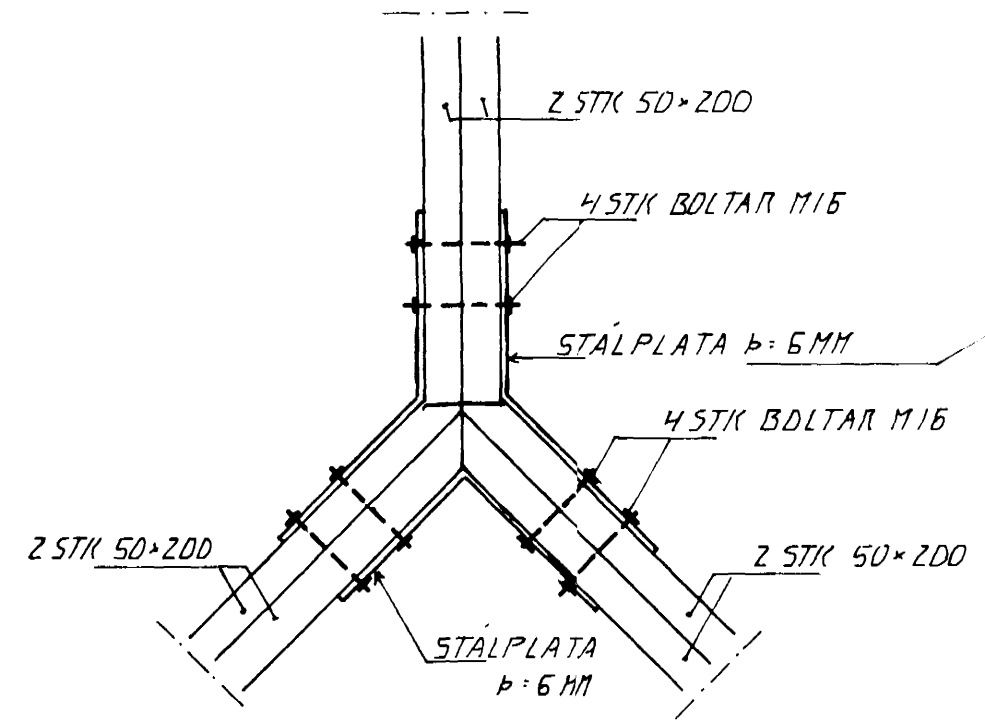

DEILI 1. 1:10

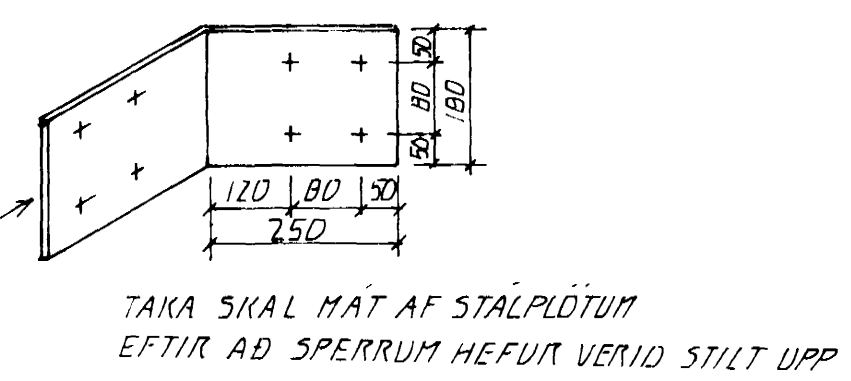


TAKA SKAL MÁT AF STÁLPLÖTUM EFTIR AD SPERRUM HEFUR VERID STILT UPP

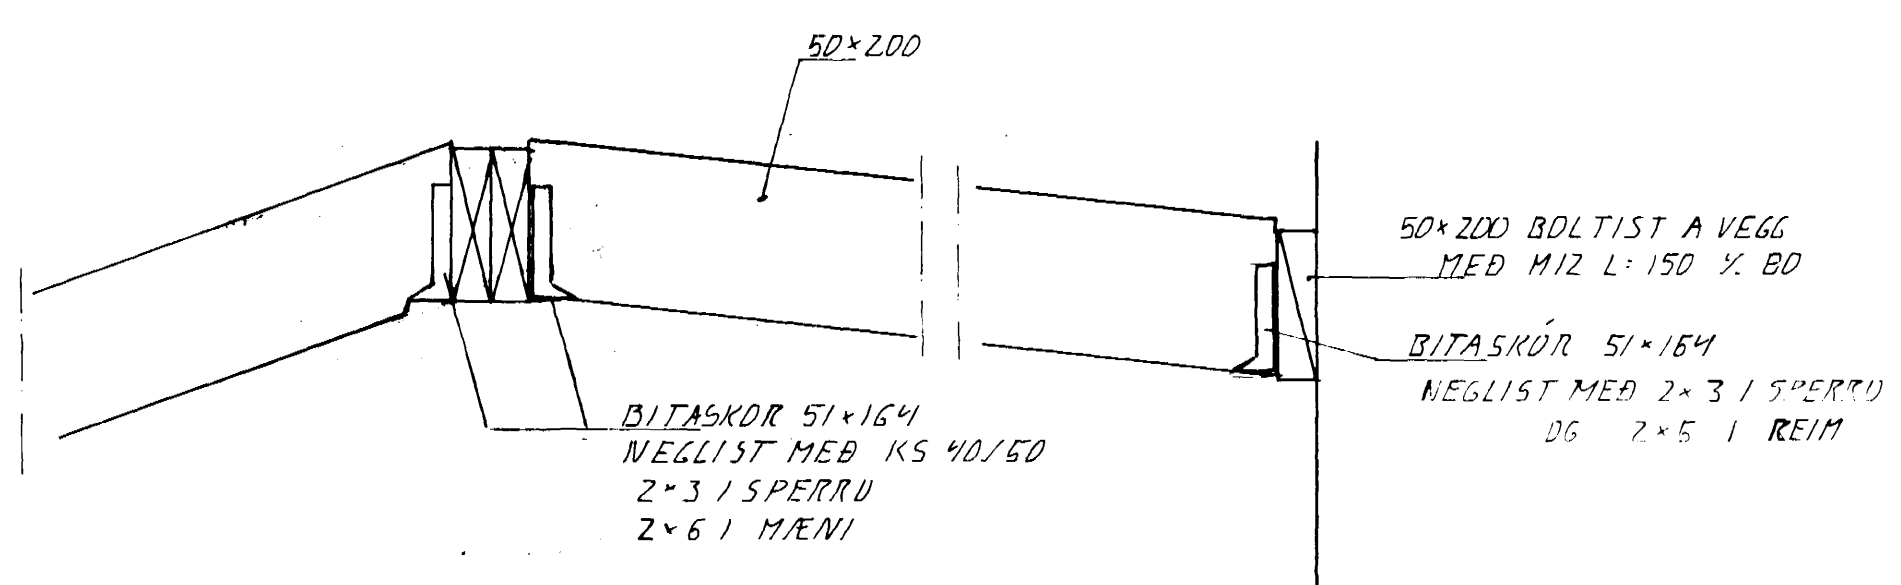

SNID 12. 1:10

BR.	DAGS.	EDLI BR.	SIGN.

BIRKIBERG 2  
HAFNARFIRÐI

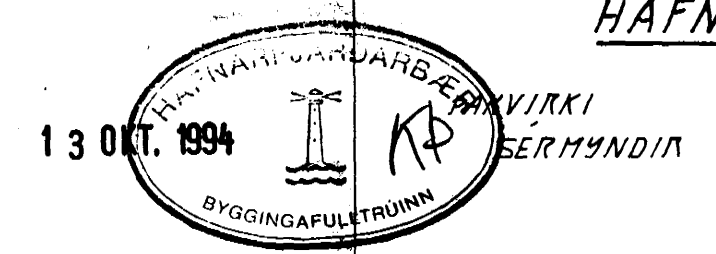

DAGS. JUNI 94  
VERK NR. 9342  
TEIKN NR. 1-DB  
HANNAD d.v.  
TEIKNAD d.v.  
YFIRFARIÐ

**TSÞ** TÆKNIÞJÓNUSTA  
SIGURÐAR ÞORLEIFSSONAR HF

STRANDGÖTU 11 - 220 HAFNARFJÖRÐUR - Sími 54255 - FAX 652875