
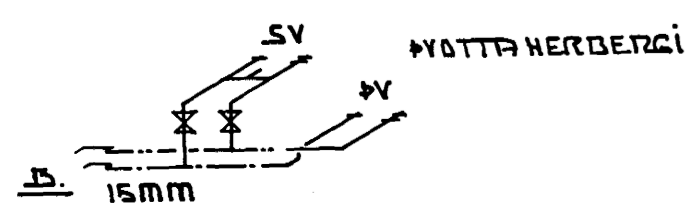
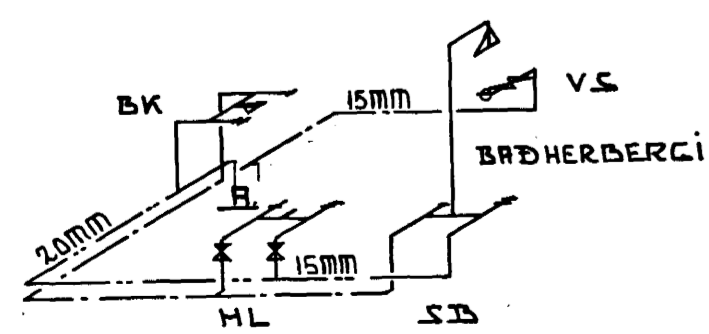


OPN NÚMÉR	WÖTT	LENGD	HEB	TENGING	VALIN	WÖTT	HERBERGI	
	TEIKNUNARAFKÖST	LEIÐFLEGGJAFKÖST	HEB	TENGING	VALIN	AFKÖST		
01	770	80 60	A B				MOTTHERBERGI	
02	2170	200 70	A B				BILGEYMSLA	
03	1410	140 70	C-D				SJÓMVARPSH.	
04	130	50 30	A B				SALERNI	
1-5	1730	170 60	A B				ELDHÚS	
1-6	2360	220 70	C-D				ANDDYRI	
1-7	550	180 50	C-D				BRÖÐHERGI	
1-8	1560	110 60	A B				HERBERGI	
1-9	770	110 60	A B				HERBERGI	
1-10	1500	140 60	A B				HERBERGI	
1-11	760	110 60	A B				HERBERGI	
1-12 A	4000	180	C-D				STOFA T.D. SVISSYL 433	
1-12 B		170	A-D				STOFA T.D. SVISSYL 433	
1-13	2340	250 30	C-D				SÓLSTOFA	
1-13	1800						I GÓLF	
SAMTALS:							21.850W	

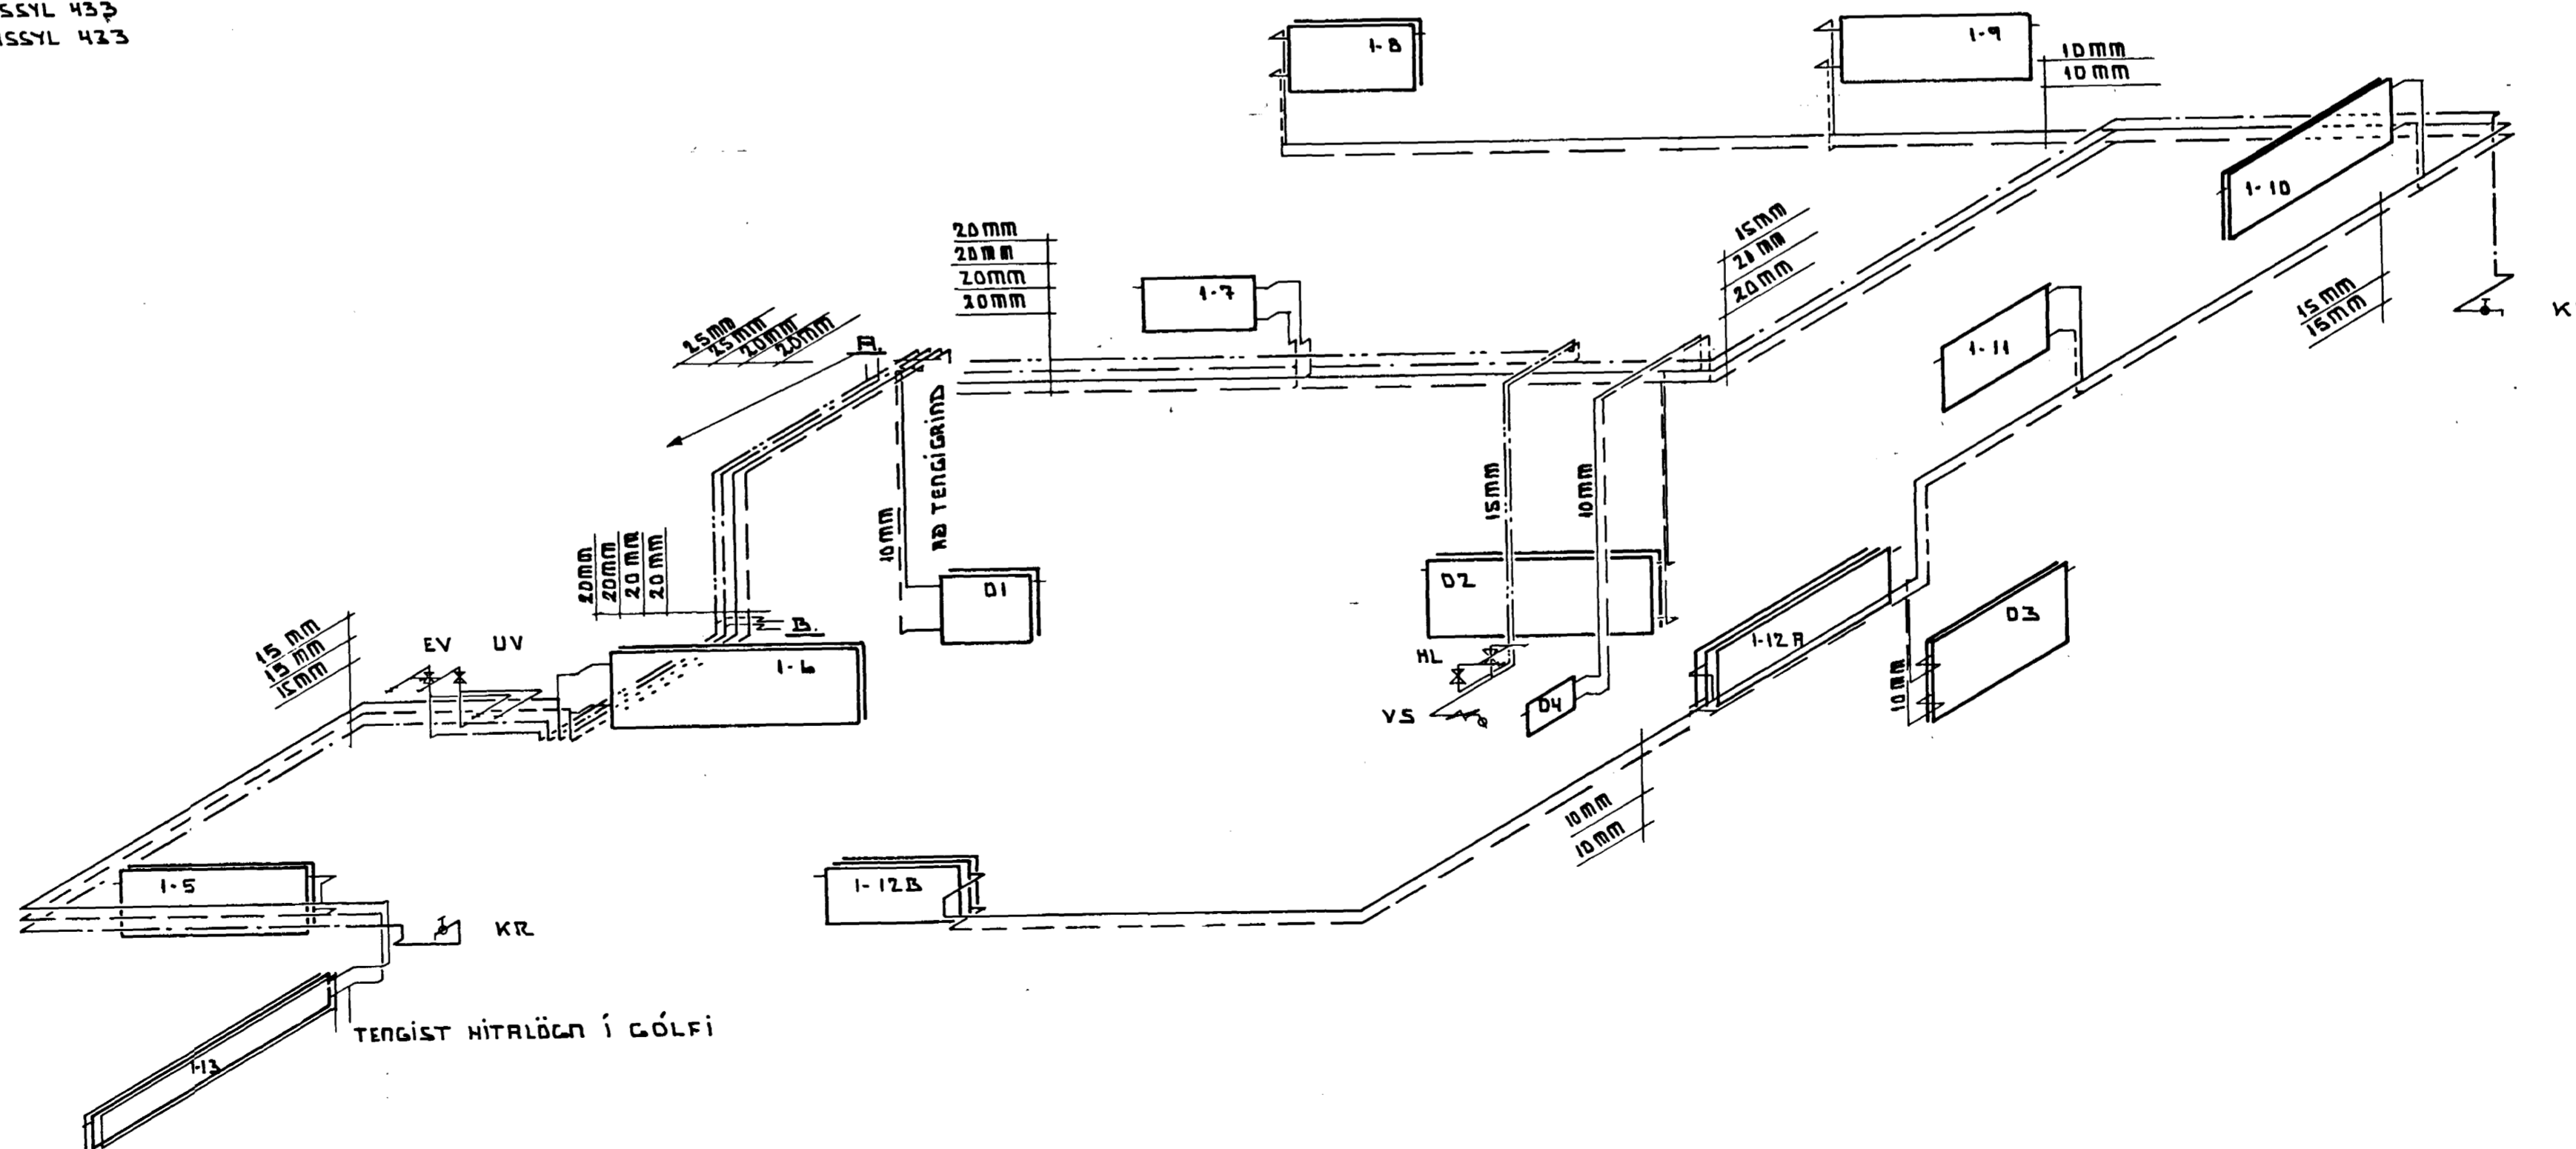

SÍA TEIKNINGU L-II	NOVEMBER 1988
BIRKIÐERG 32 HAFNARFIRÐI	MÁLHAÐI
OPNA OG REYSLUVATNSLAGNIÐ	1:50
TEKNAÐIÐURSTA SVEINS KARLSSONAR TFL	TEIKNING
HRUNDRUN 17 220 HAFNARFJÁRDARER 91-5423	L-III

Handwritten signature: S. S. S.