



OFNASKRÁ

OFN NR	AFKOST WOTT	OFNSKOT LENGD	HÆÐ
001	630	1.2	0.6
002	370	0.8	0.6
003	650	0.8	0.6
004	1360	1.7	0.6
005	230	0.6	1.0
006	600	1.2	0.6
007	940	1.6	0.6
008	180	0.8	0.6
009	470	0.8	0.6
010	1080	1.6	0.6
011	880	1.6	0.6
111	3380	3.2	0.6
112	880	1.0	0.6
113	1220	1.5	0.6
114	1690	1.8	0.4
115	140	0.6	0.6
116	1440	1.6	0.6
117	3650	4.5	0.5

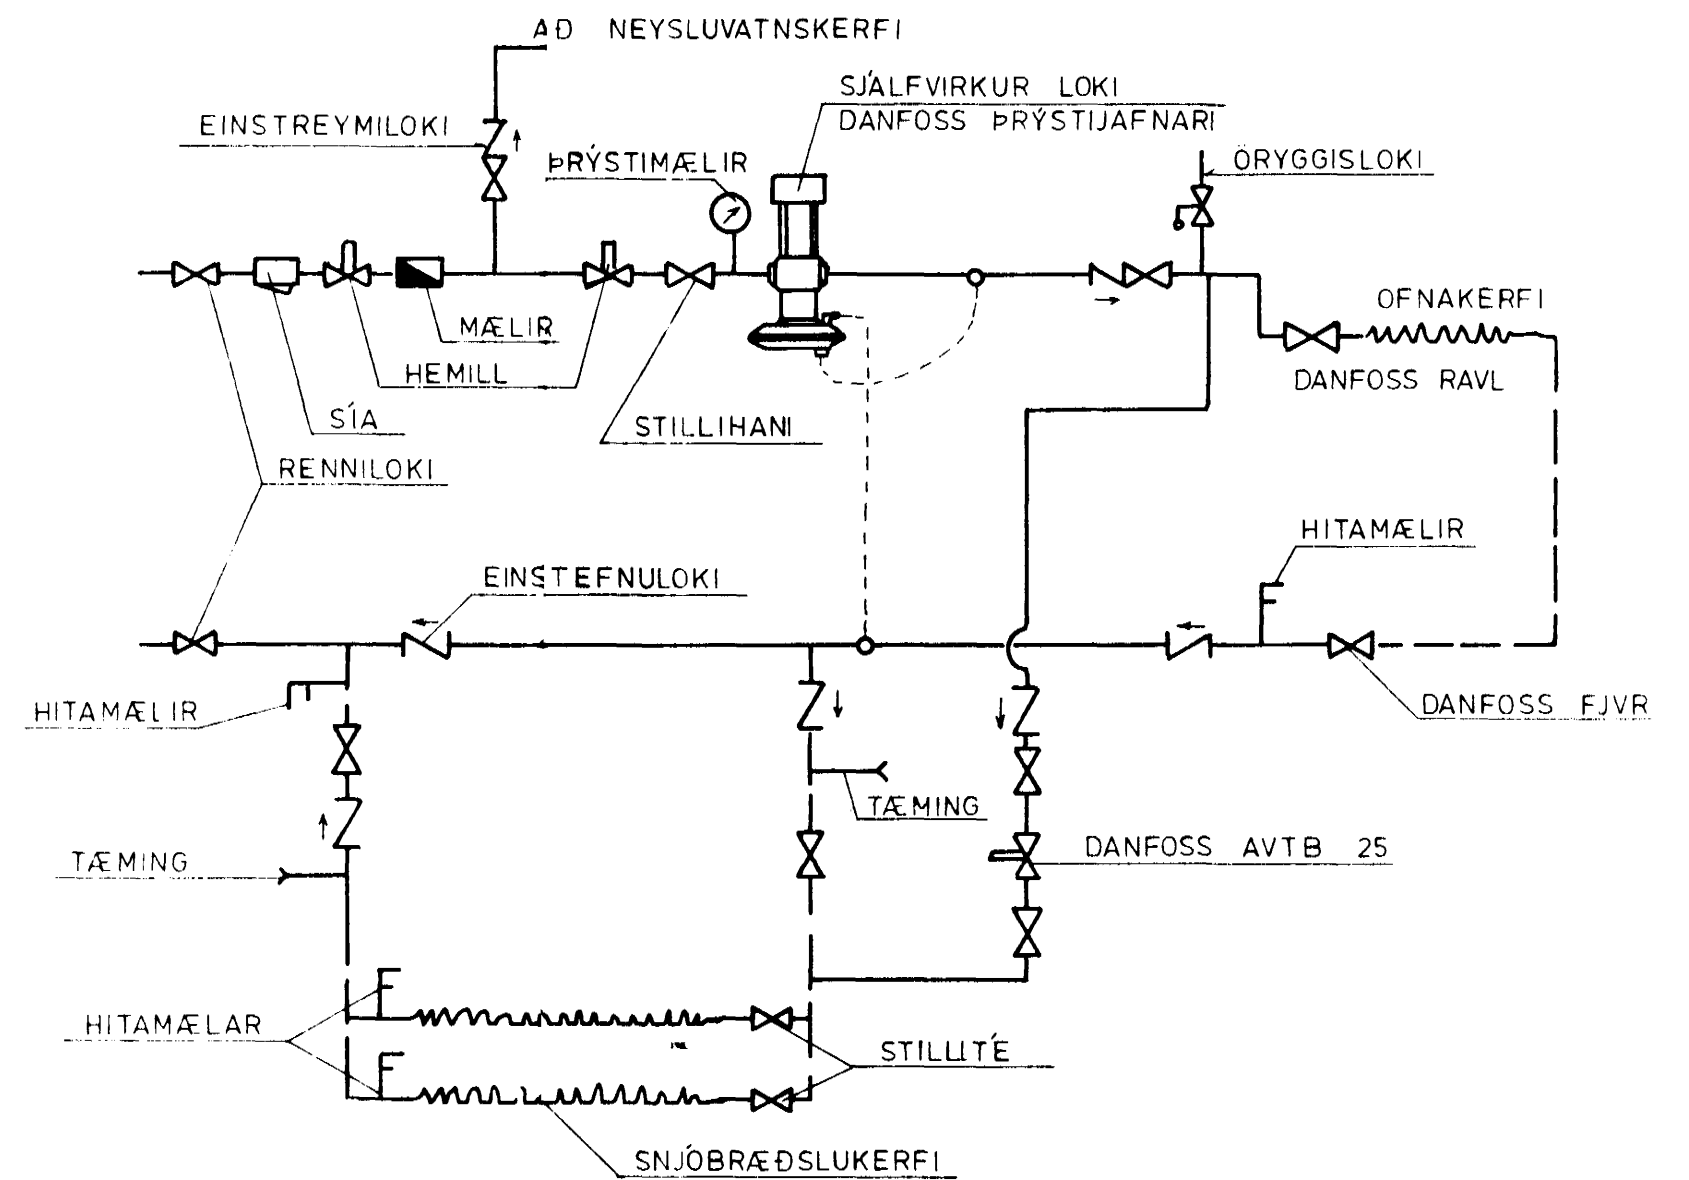

TINGIMYND HITAVEITU MEÐ SNJÓBRÆÐSLUKERFI

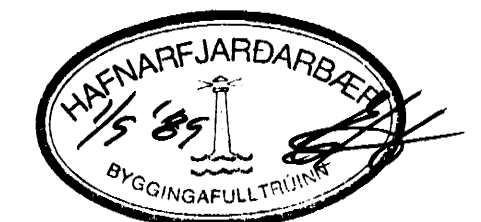

ÓSKAR ÞORSTEINSSON		M.T.F.I.		Teikn nr.	34
BIRKIBERG 34, HAFNARFIRÐI		OFNASKRÁ OG TENGIMYND		Mkv	/
				Dags.	JUNÍ '89
Hannað	Teikn.	Yfirt.	Samþ.		